

**NIT NO. TCIL/CIVIL/PD(NE)/
EMRS-KHAWBUNG/2024-25/02
DATED: 03.07.2024**


**“Construction of Eklavya Model Residential School (EMRS) at Block
– KHAWBUNG, District – Champhai in the State of MIZORAM”**

Tender Documents


VOLUME-V

DRAWING & DESIGNS

**Telecommunications Consultants India Limited
TCIL Bhawan , Greater Kailash-1,
New Delhi -110048**

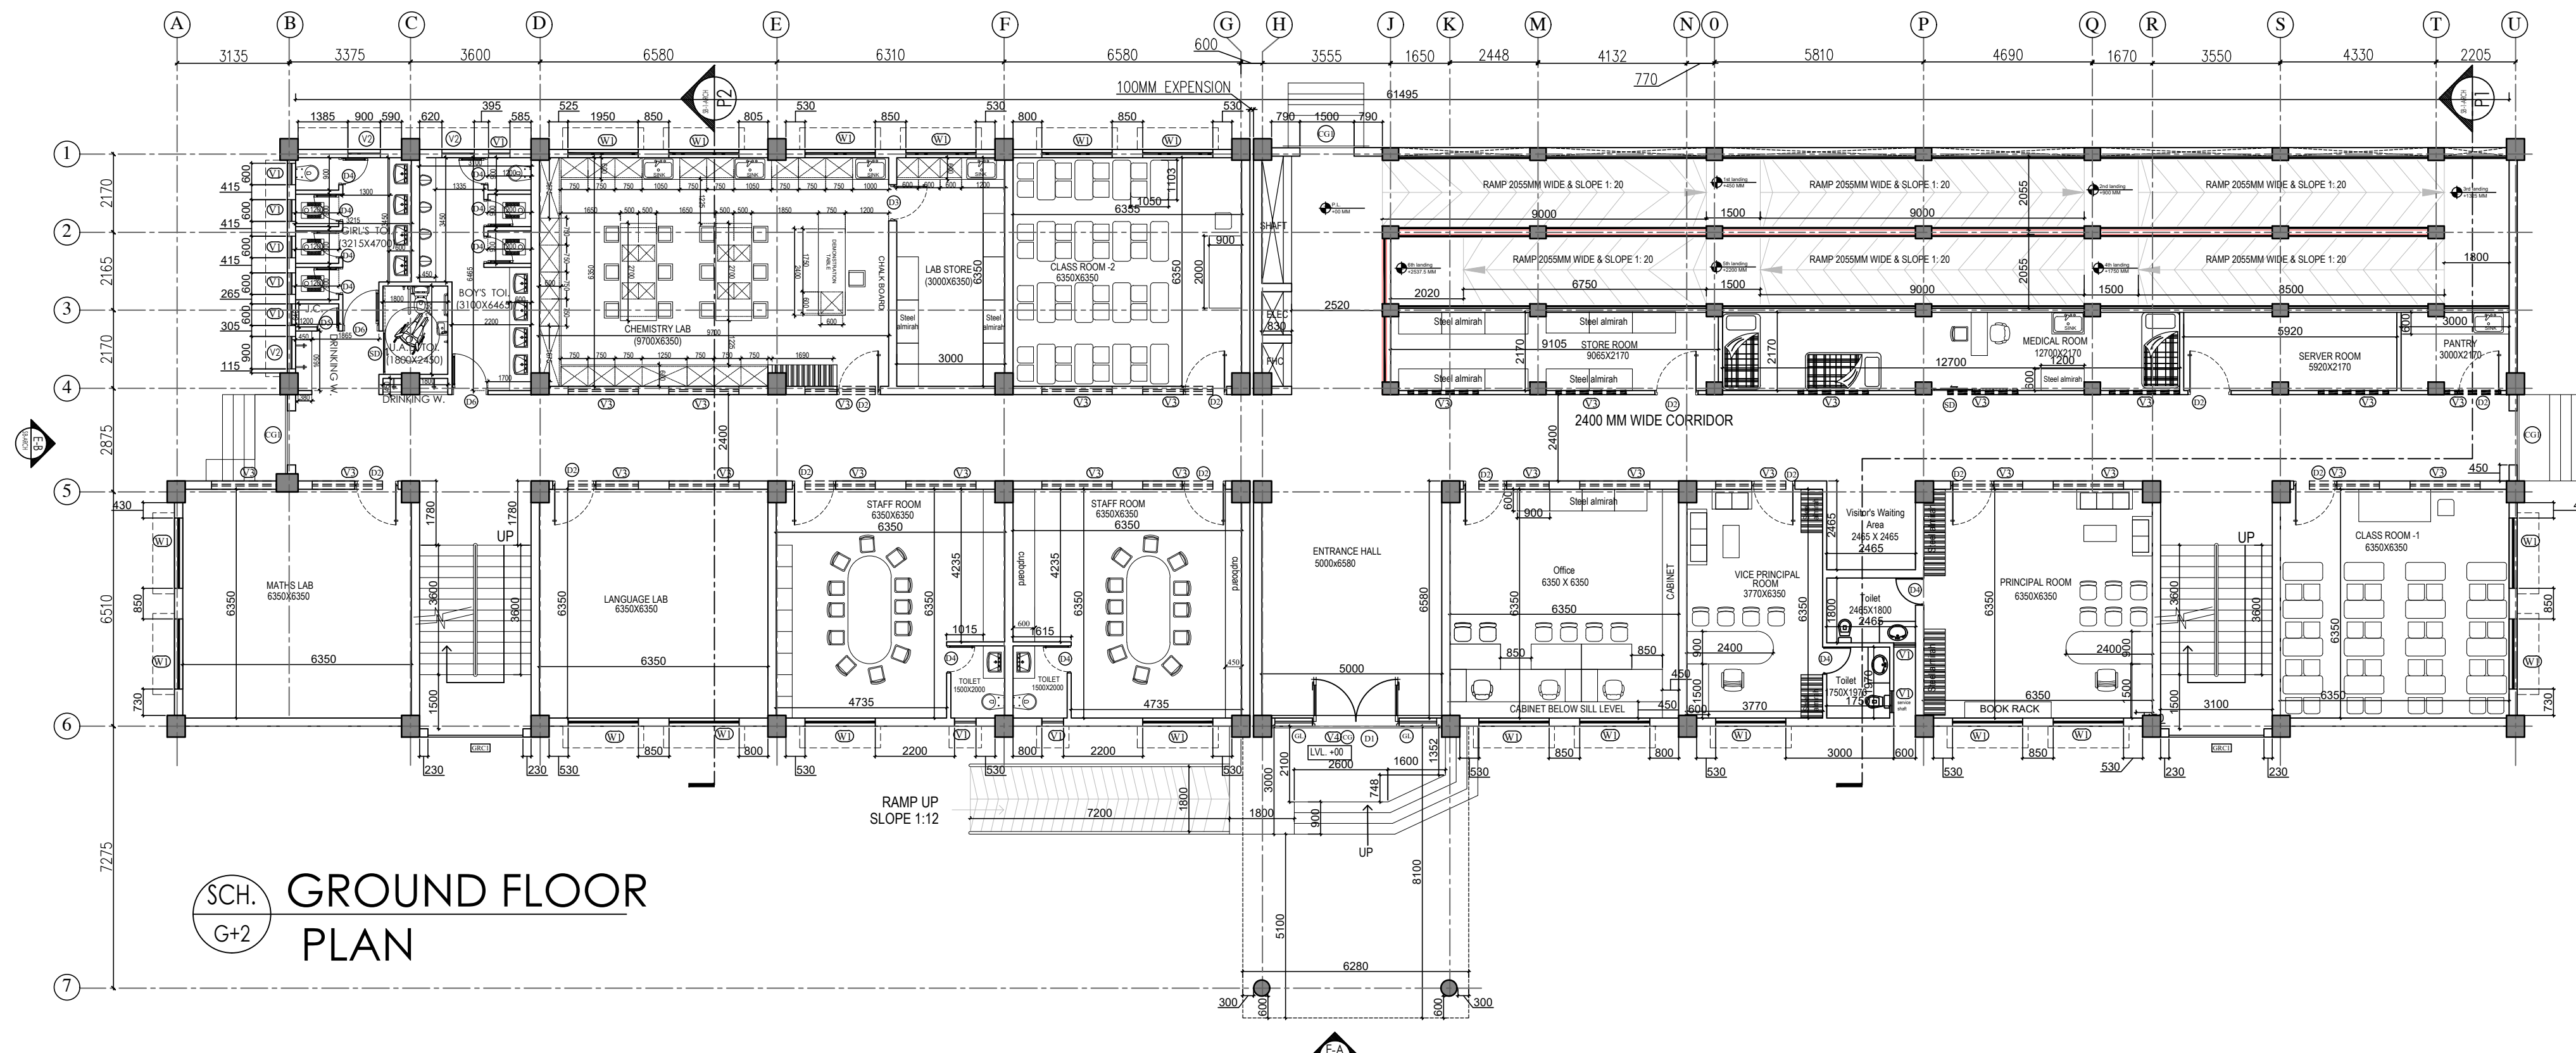

SCH. G+2
GROUND FLOOR
PLAN

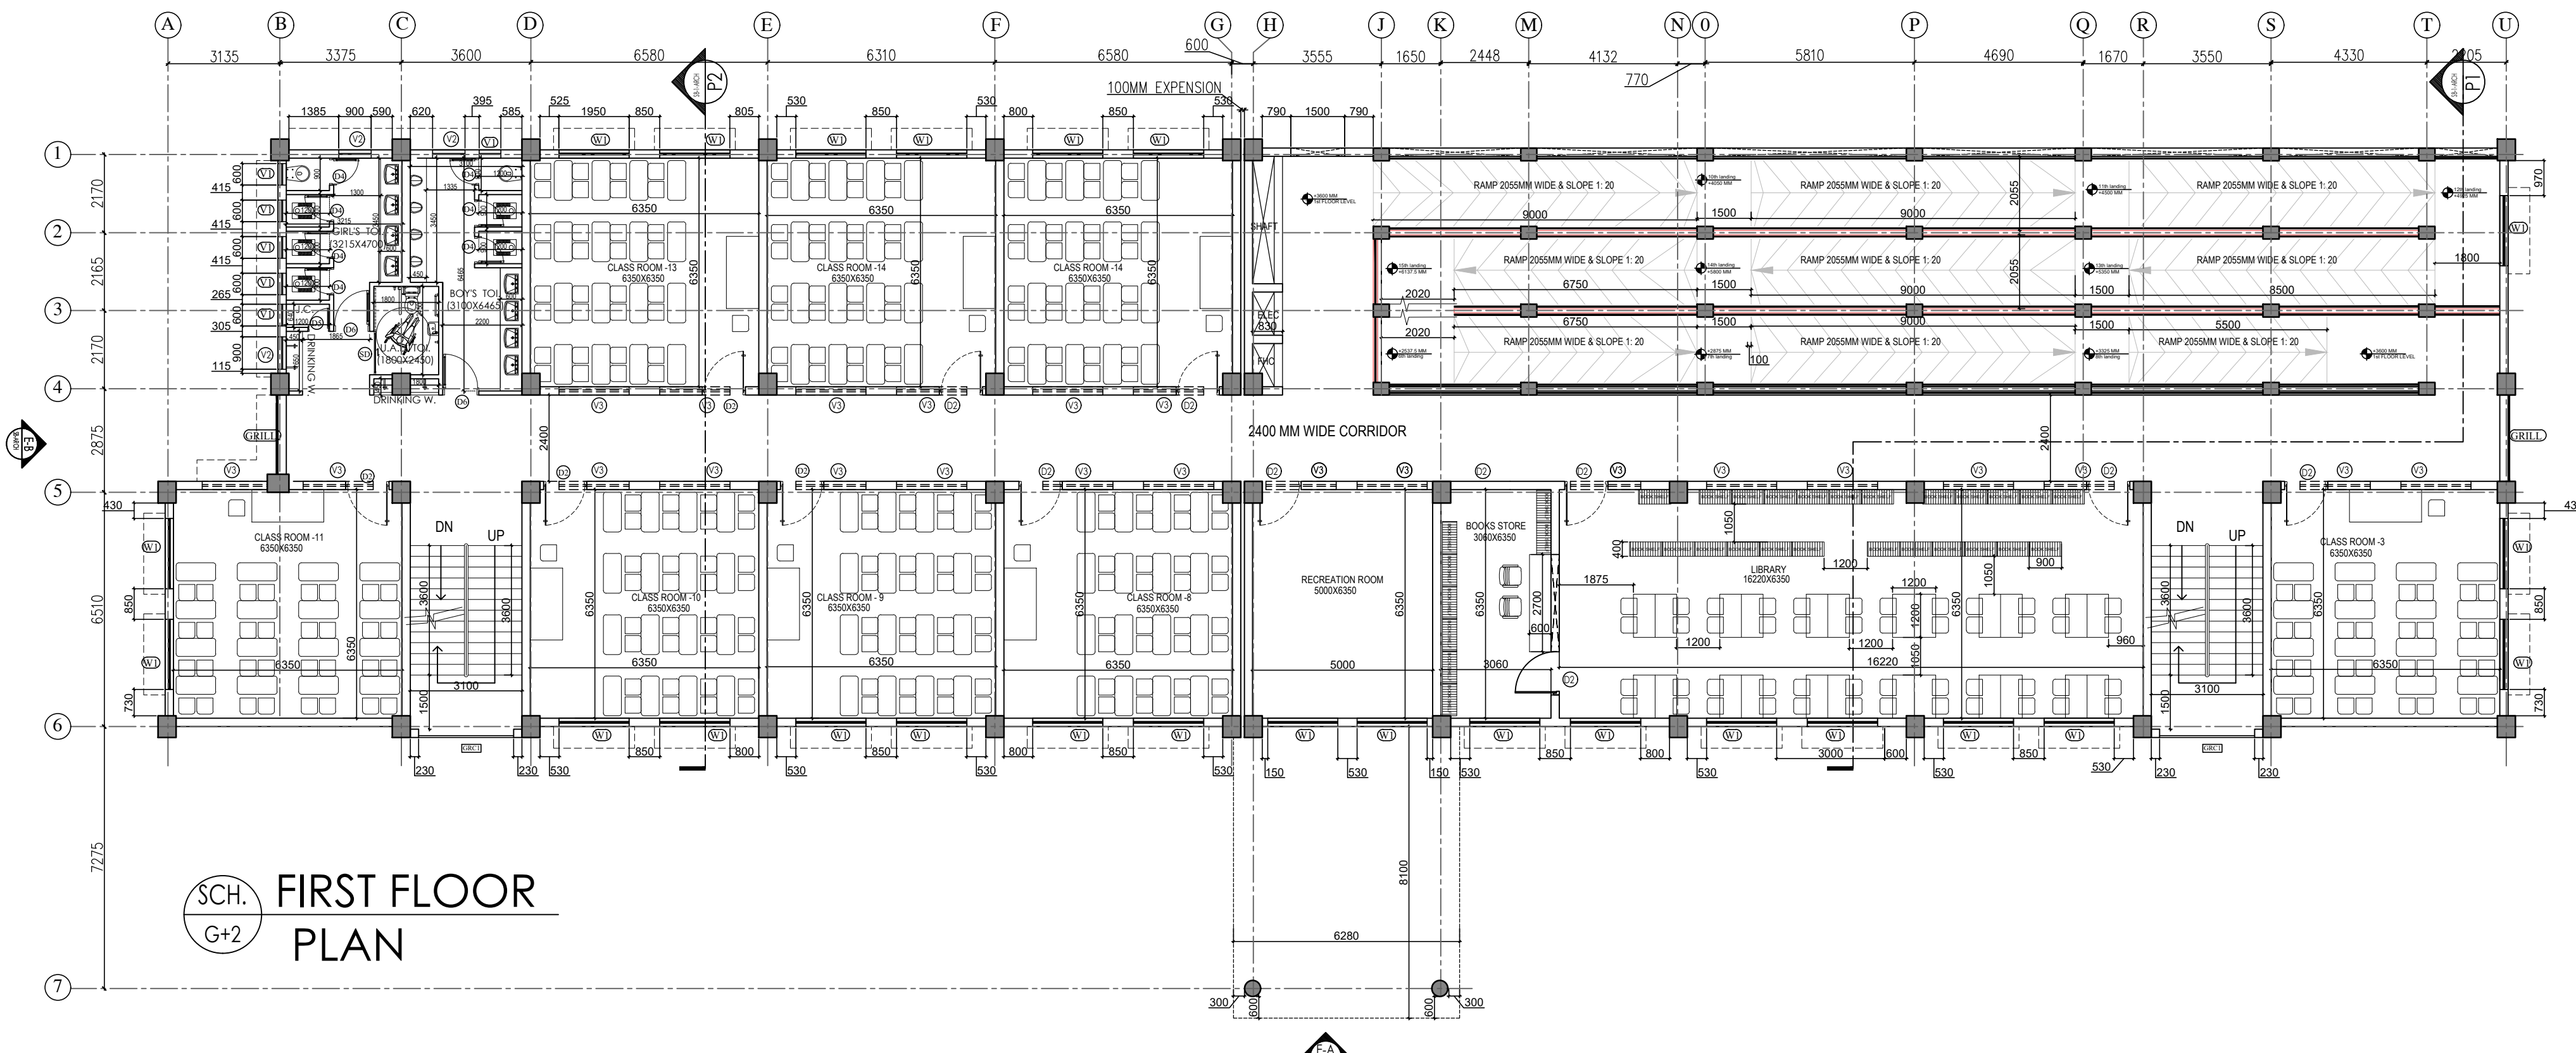

SCH. G+2
FIRST FLOOR
PLAN

AREA STATEMENT SCHOOL BUILDING	
DETAILS	AREA (in Sqm)
MAIN BUILDING	
GROUND FLOOR PLINTH AREA	874.82
FIRST FLOOR PLINTH AREA	799.14
SECOND FLOOR PLINTH AREA	799.14
TOTAL AREA	2473.10
ENTRANCE PORCH AREA	
AREA OF PORCH / 2	26.25
TOTAL COVERED AREA (RAMP AREA EXCLUDED)	2499.35

THE COPYRIGHT AND PROPERTY OF THIS DESIGN AND DRAWING BELONG TO ENARCH CONSULTANTS PVT. LTD. IT MUST NOT BE COPIED OR REPRODUCED IN ANY MANNER WITHOUT THEIR PRIOR WRITTEN CONSENT. A LEGAL ACTION AS PER LAW MAY BE INITIATED AGAINST THE OFFENDER.

- GENERAL NOTES:**
- UNLESS OTHERWISE SPECIFIED, DIMENSIONS ARE IN MILLIMETERS.
 - DRAWING SHALL NOT BE SCALED. ONLY WRITTEN DIMENSIONS SHOULD BE FOLLOWED.
 - THE DRAWINGS SHALL BE READ IN CONJUNCTION WITH ALL RELEVANT MEP STRUCTURAL DWGS AND PROJECT SPECIFICATIONS. ANY DISCREPANCY SHOULD BE BROUGHT TO THE NOTICE OF ARCHITECT BEFORE IMPLEMENTATION.
 - ALL DOORS & OPENINGS ARE 115 & 230 mm OFFSET FROM THE CORNER U.N.O.
 - ALL INTERNAL TOILETS ARE MECHANICALLY VENTILATED.
 - SHAFT TERMINATION AS PER TYPICAL DETAIL.

DOOR, WINDOW, VENTILATOR, FIXED GLAZING SCHEDULE									
TAG	CLEAR OPENING SIZE	SILL	LINTEL	GF	FF	SF	MUMTY	TOTAL	
D1	2400 X 2100	0	2100	1					1
D2	1200 X 2100	0	2100	13	12	9			34
D3	1000 X 2100	0	2100	1		3			4
D4	750 X 2100	0	2100	11	7	8			26
D5	600 X 2100	0	2100	1	1	1			3
D6	1000 X 2100	0	2100	2	2	2	1		7
SD	1200 X 2100	0	2100	2	1	1			4
CG	4800 X 2400	0	2400	1					1
CG1	1500 X 2400	0	2400	3					3
GRILL	2400 X 7500	2400	9900	2					2
W1	1950 X 1500	900	2400	19	24	24			67
GL	1050 X 2100	300	2400	2					2
V1	600 X 600	1800	2400	10	6	6			22
V2	900 X 1200	1200	2400	3	3	2			8
V3	1950 X 600	AS PER SITE	B.O.B	27	23	21			71
V4	2400 X 300	2100	2400	1					1

REFERENCE DRAWINGS

DRAWING NO.	TITLE
-	-
-	-
-	-
-	-
-	-
-	-
-	-
-	-
-	-

1.				
0	GOOD FOR CONSTRUCTION			
REV.NO.	DESCRIPTION	DRAWN	CHECKED	DATE

REVISIONS

CLIENT:



NATIONAL EDUCATION SOCIETY FOR TRIBAL STUDENTS (NESTS)

EXECUTING AGENCY:



TELECOMMUNICATIONS CONSULTANTS INDIA LIMITED

ARCHITECTS:




ENARCH Consultants Pvt. Limited.
Consulting Engineers, Planners & Architects
B-66, Sector-63, Noida - 201309 (UP)
EMAIL: archenarch@gmail.com, enarchindia@rediffmail.com,


PROJECT

EKLAVYA MODEL RESIDENTIAL SCHOOL,

NORTH:	BUILDING NAME: SCHOOL BUILDING (G+2)
	DRAWING TITLE: GROUND & FIRST FLOOR PLAN
	DRAWING NUMBER: EMRS-AS13-AR-AB-01
SCALE: NTS	SHEET SIZE: A1
RELEASED FOR: ☐ PRELIMINARY ☐ TENDER ☐ INFORMATION ☐ APPROVAL ☒ TENDER	DATE: 6-Jul-22
	REV NO: R0

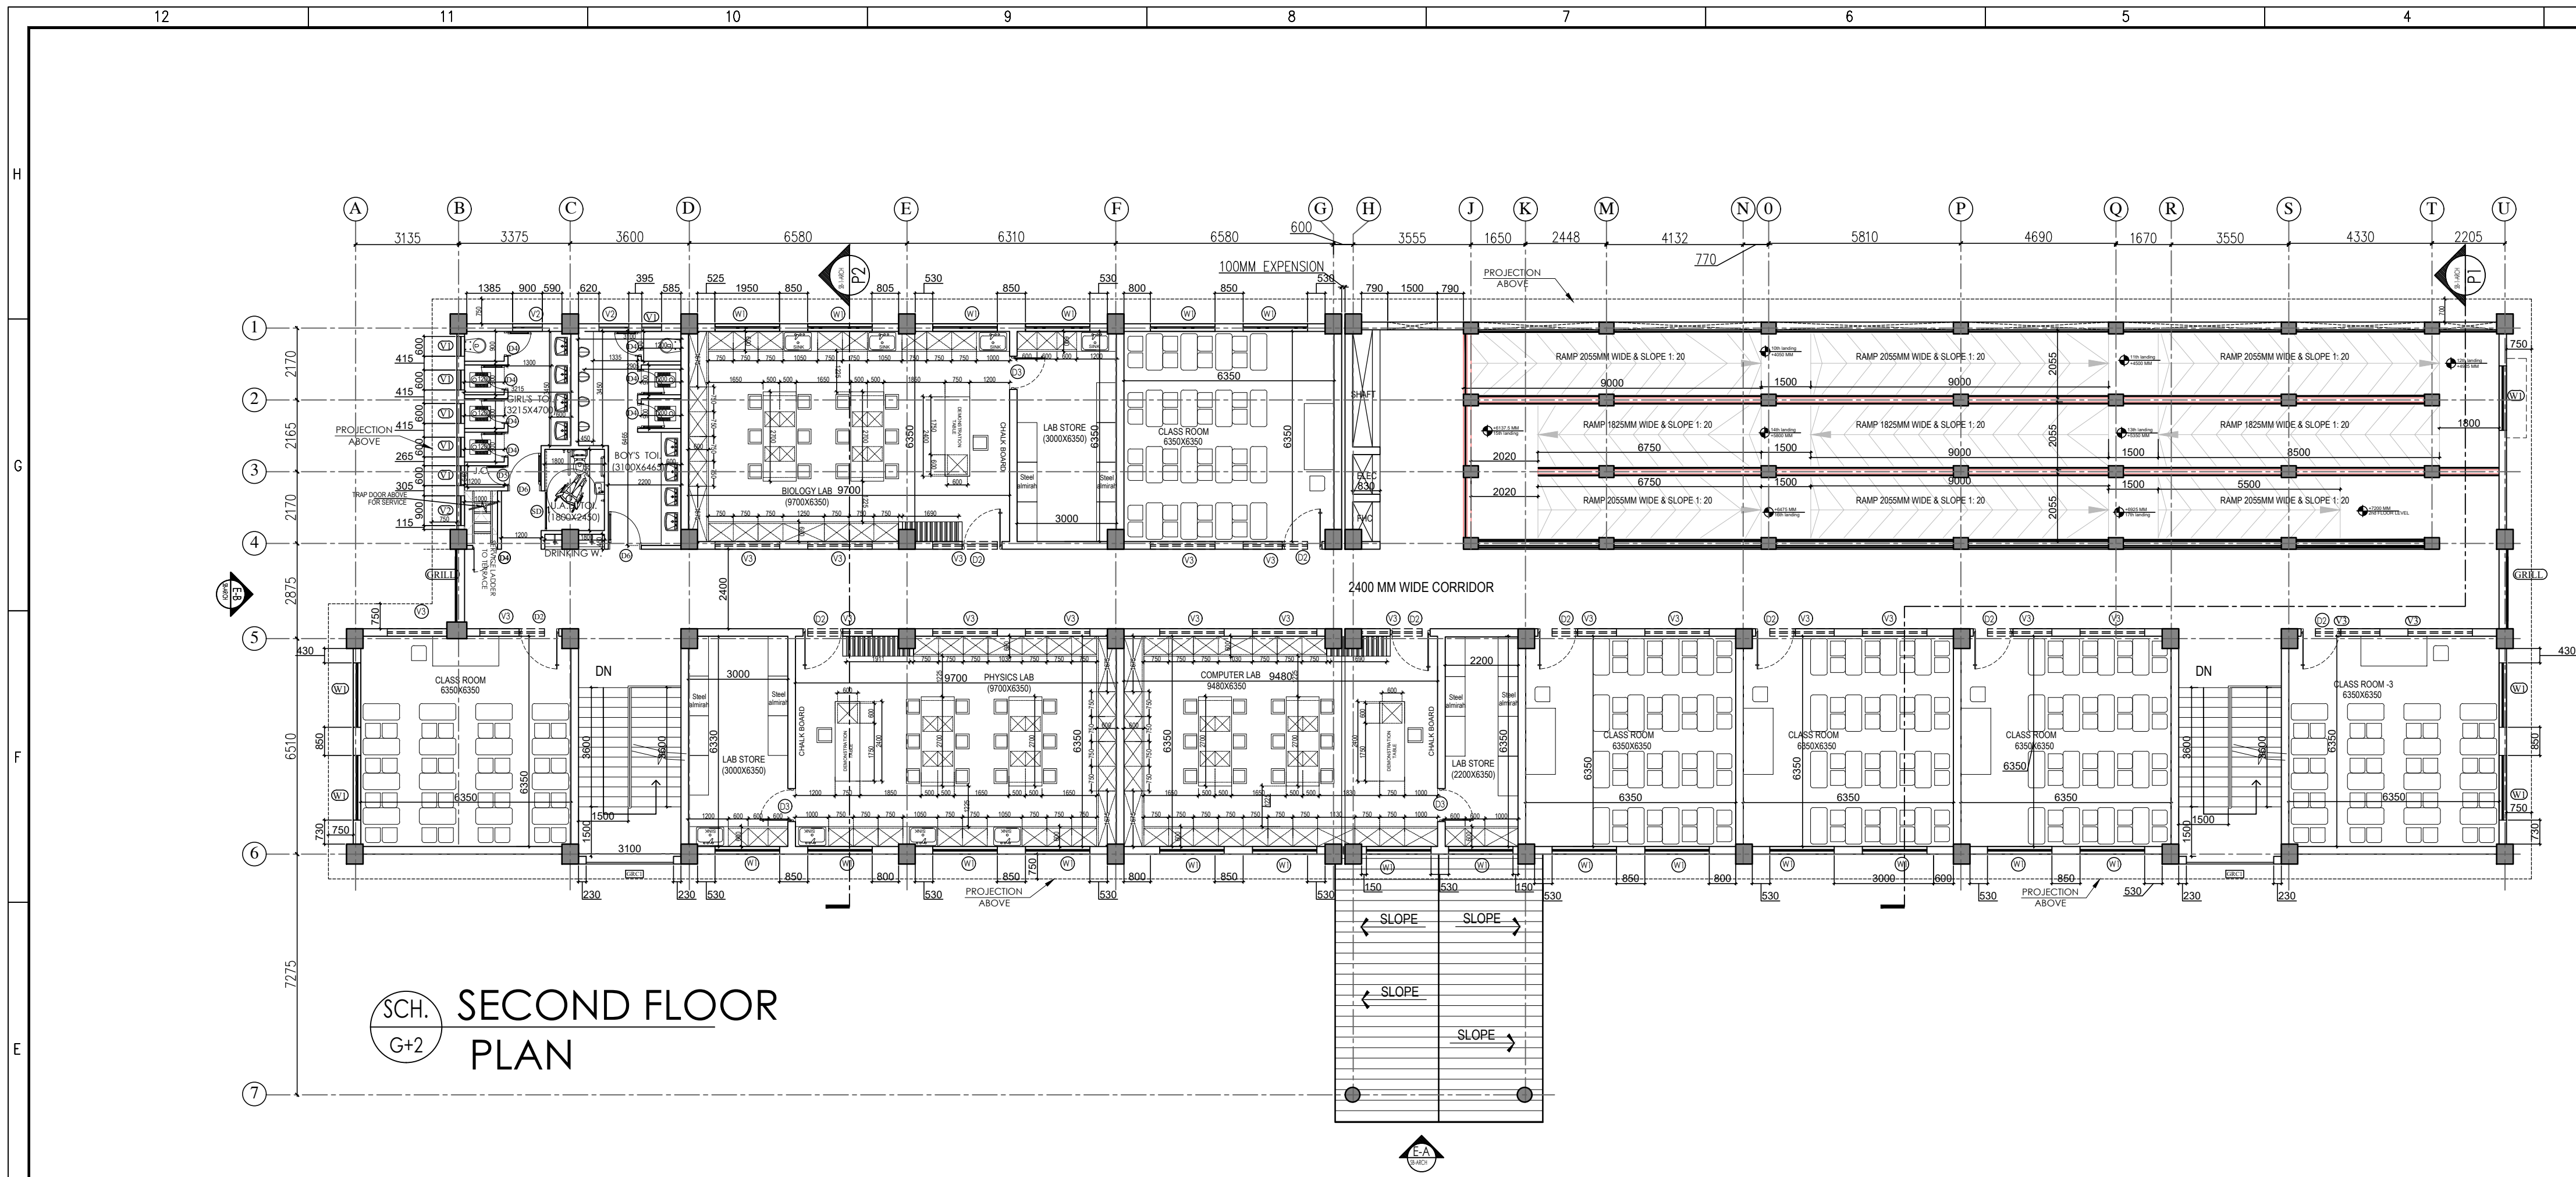

SCH. G+2
SECOND FLOOR
PLAN

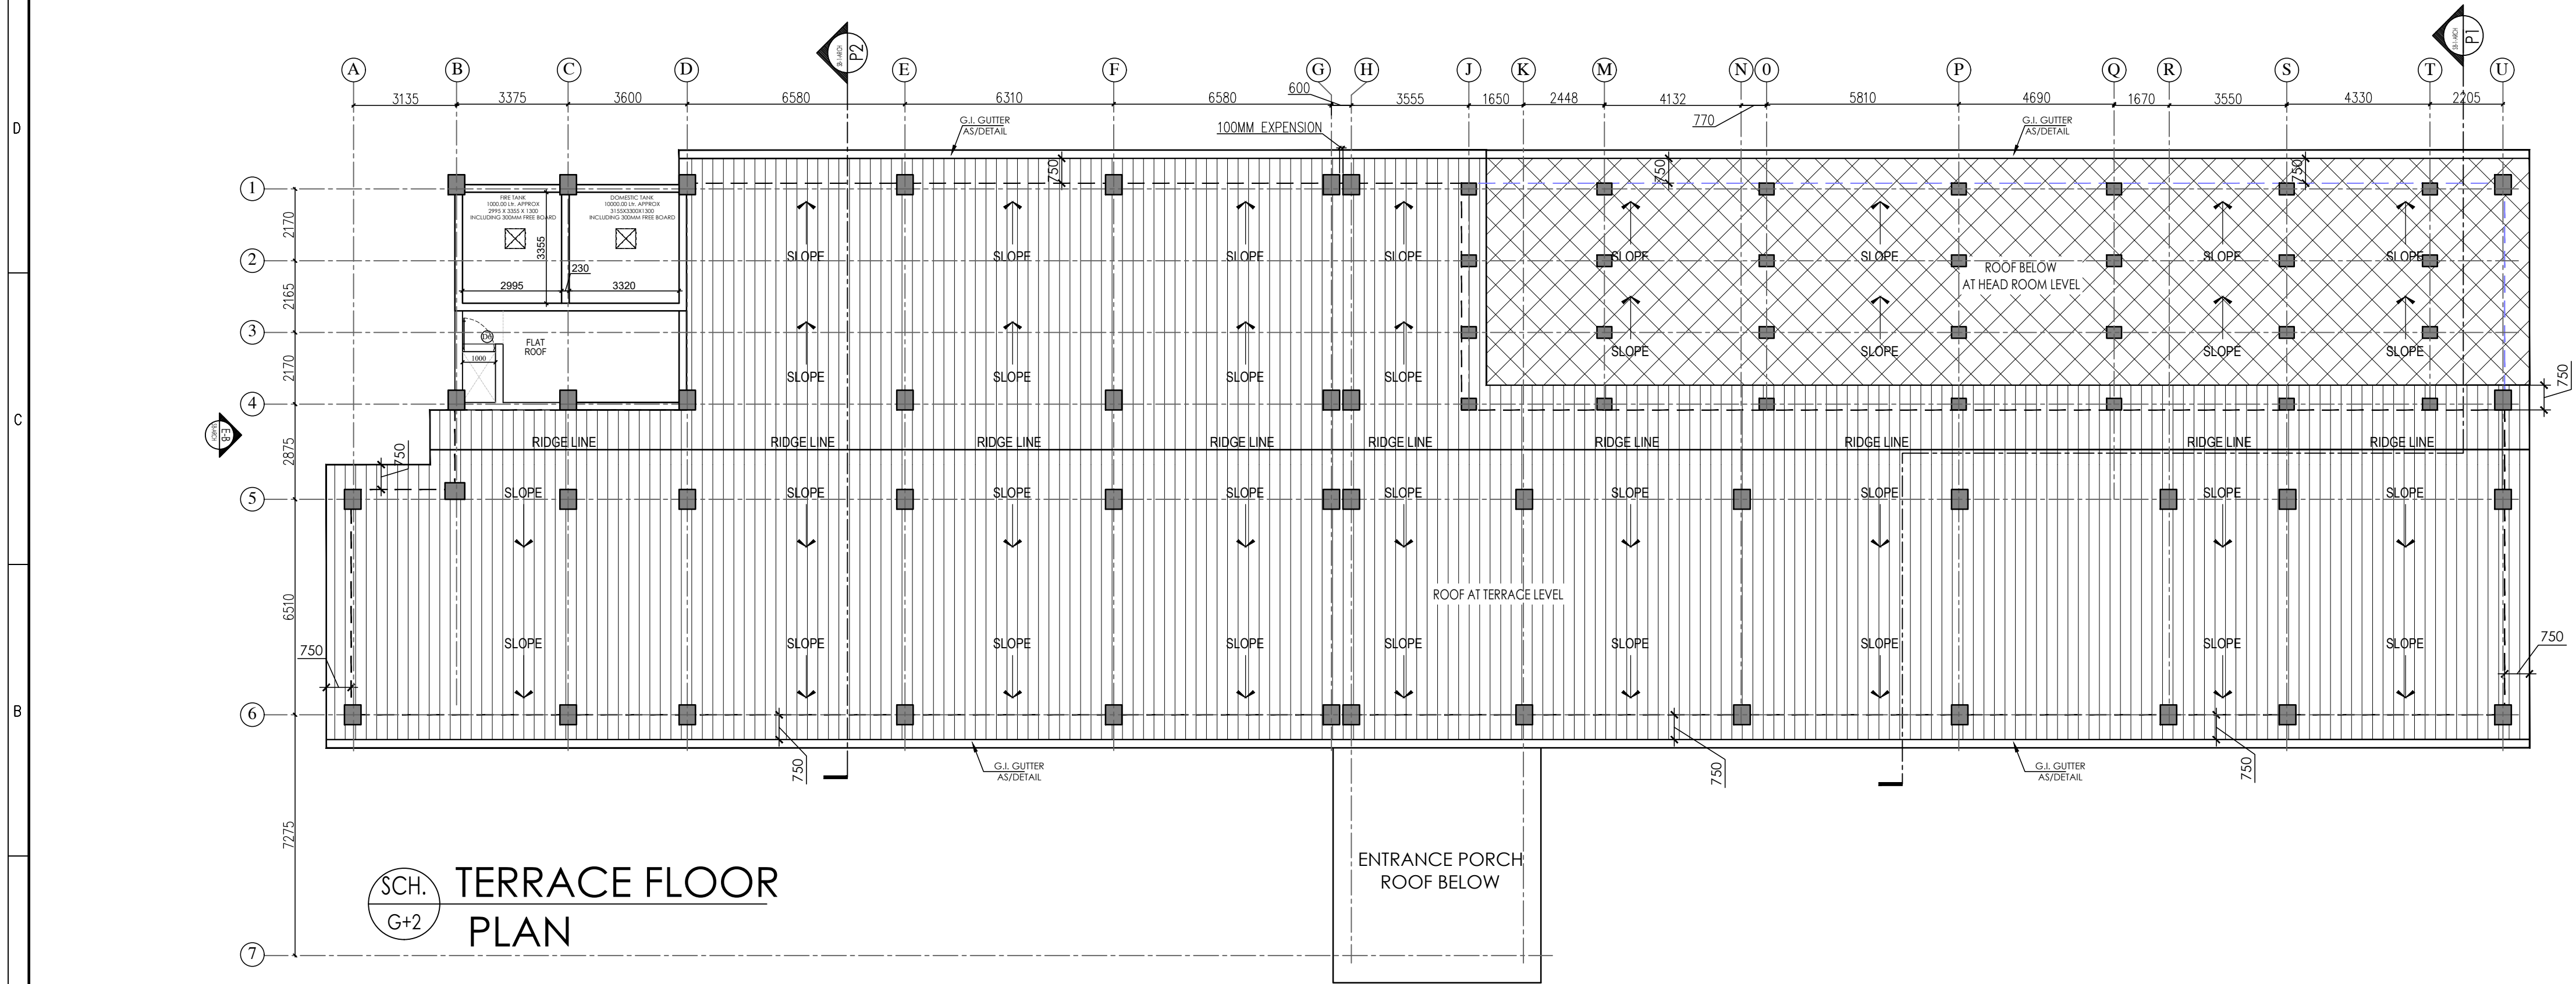

SCH. G+2
TERRACE FLOOR
PLAN

THE COPYRIGHT AND PROPERTY OF THIS DESIGN AND DRAWING BELONG TO ENARCH CONSULTANTS PVT. LTD. IT MUST NOT BE COPIED OR REPRODUCED IN ANY MANNER WITHOUT THEIR PRIOR WRITTEN CONSENT. A LEGAL ACTION AS PER LAW MAY BE INITIATED AGAINST THE OFFENDER.

GENERAL NOTES:

1. UNLESS OTHERWISE SPECIFIED, DIMENSIONS ARE IN MILLIMETERS.
2. DRAWING SHALL NOT BE SCALED. ONLY WRITTEN DIMENSIONS SHOULD BE FOLLOWED.
3. THE DRAWINGS SHALL BE READ IN CONJUNCTION WITH ALL RELEVANT MEP STRUCTURAL DWGS AND PROJECT SPECIFICATIONS. ANY DISCREPANCY SHOULD BE BROUGHT TO THE NOTICE OF ARCHITECT BEFORE IMPLEMENTATION.
4. ALL DOORS & OPENINGS ARE 115 & 230 mm OFFSET FROM THE CORNER U.N.O.
5. ALL INTERNAL TOILETS ARE MECHANICALLY VENTILATED.
6. SHAFT TERMINATION AS PER TYPICAL DETAIL.

DOOR, WINDOW, VENTILATOR, FIXED GLAZING SCHEDULE										
TAG	CLEAR OPENING SIZE	SILL	LINTEL	GF	FF	SF	MUMTY	TOTAL		
D1	2400 x 2100	0	2100	1						1
D2	1200 X 2100	0	2100	13	12	9				34
D3	1000 X 2100	0	2100	1		3				4
D4	750 X 2100	0	2100	11	7	8				26
D5	600 X 2100	0	2100	1	1	1				3
D6	1000 X 2100	0	2100	2	2	2	1			7
SD	1200 X 2100	0	2100	2	1	1				4
CG	4800 X 2400	0	2400	1						1
CG1	1500 X 2400	0	2400	3						3
GRILL	2400 X 7500	2400	9900		2					2
W1	1950 X 1500	900	2400	19	24	24				67
GL	1050 X 2100	300	2400	2						2
V1	600 X 600	1800	2400	10	6	6				22
V2	900 X 1200	1200	2400	3	3	2				8
V3	1950 X 600	AS PER SITE	B.O.B	27	23	21				71
V4	2400 X 300	2100	2400	1						1

REFERENCE DRAWINGS

DRAWING NO.	TITLE
-	-
-	-
-	-
-	-
-	-
-	-
-	-
-	-
-	-

REV. NO.	DESCRIPTION	DRAWN	CHECKED	DATE
1.				
0	GOOD FOR CONSTRUCTION			

CLIENT:



NATIONAL EDUCATION SOCIETY FOR TRIBAL STUDENTS (NESTS)

EXECUTING AGENCY:



TELECOMMUNICATIONS CONSULTANTS INDIA LIMITED


ARCHITECTS:



ENARCH Consultants Pvt. Limited.
Consulting Engineers, Planners & Architects
B-66, Sector-63, Noida - 201309 (UP)
EMAIL: archenarch@gmail.com, enarchindia@rediffmail.com,

PROJECT EKLAVYA MODEL RESIDENTIAL SCHOOL,

NORTH:	BUILDING NAME:		
	SCHOOL BUILDING (G+2)		
	DRAWING TITLE:		
	SECOND & TERRACE FLOOR PLAN		
	DRAWING NUMBER:		
	EMRS-AS13-AR-AB-02		
SCALE: NTS		SHEET SIZE: A1	
RELEASED FOR: ☐ PRELIMINARY ☐ TENDER ☐ INFORMATION ☐ APPROVAL ☒ TENDER		DATE: 6-JUL-22	
		REV NO: R0	

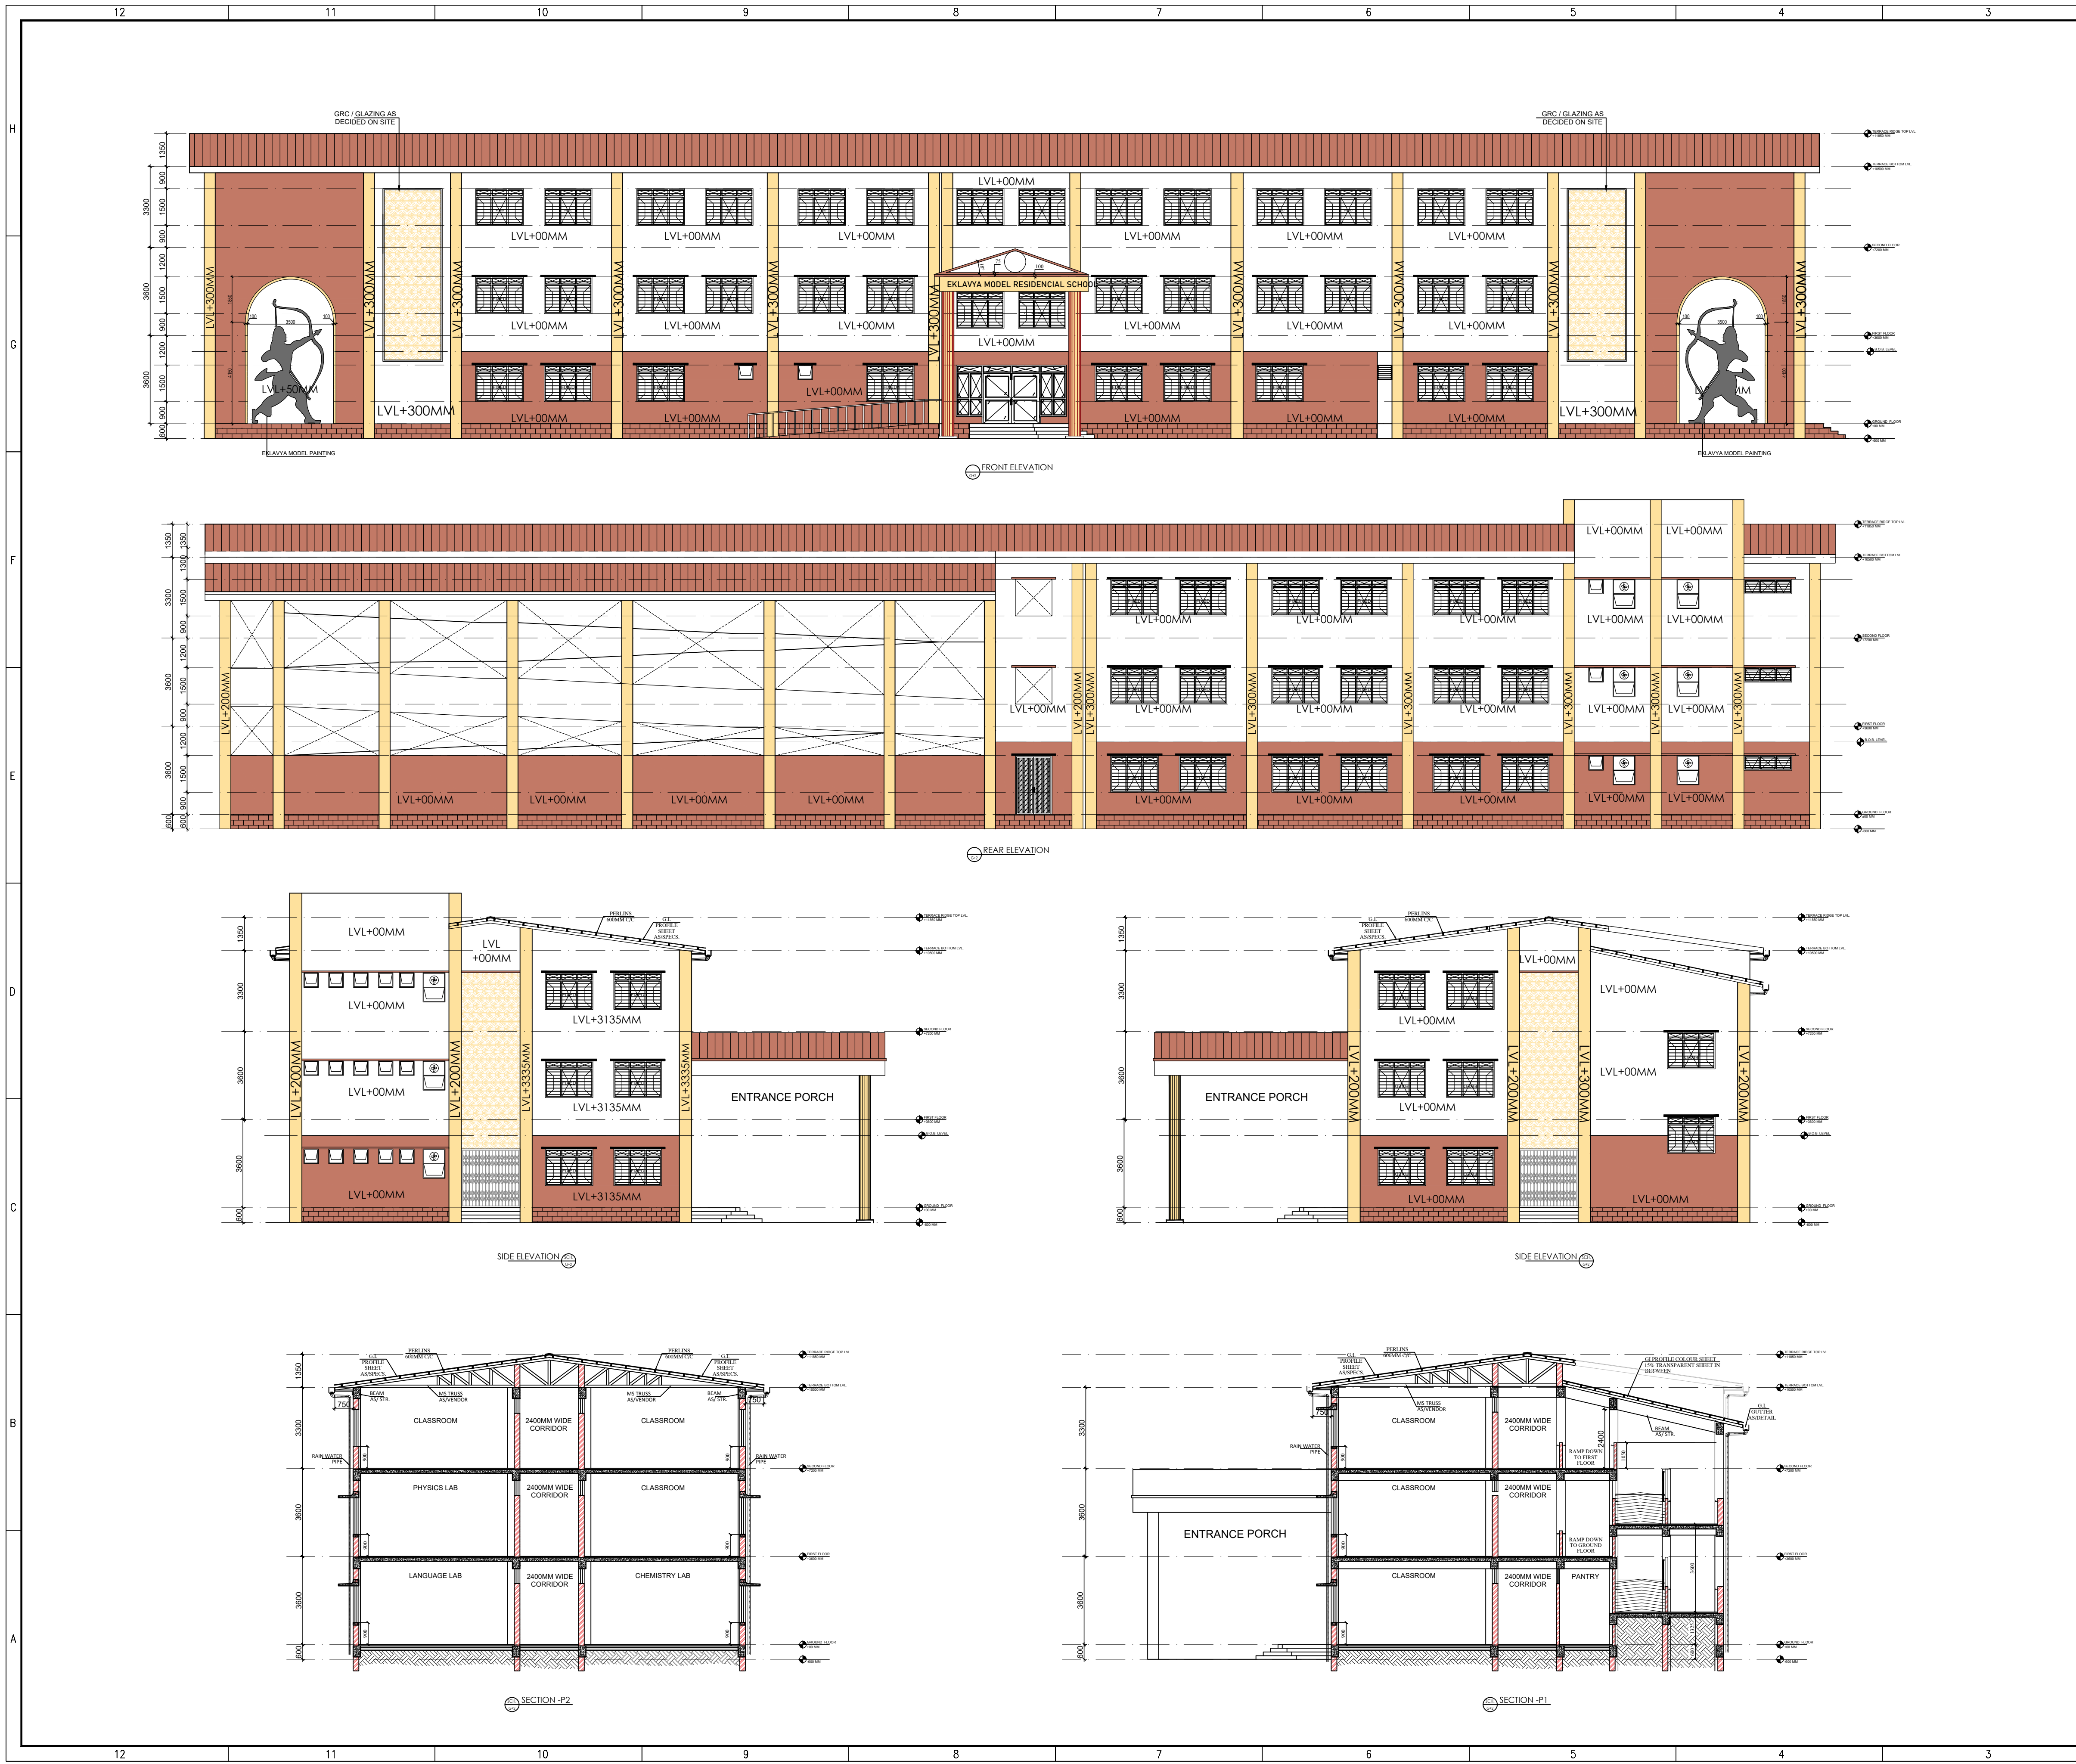

THE COPYRIGHT AND PROPERTY OF THIS DESIGN AND DRAWING BELONG TO ENARCH CONSULTANTS PVT. LTD. IT MUST NOT BE COPIED OR REPRODUCED IN ANY MANNER WITHOUT THEIR PRIOR WRITTEN CONSENT. A LEGAL ACTION AS PER LAW MAY BE INITIATED AGAINST THE OFFENDER.

GENERAL NOTES:

- UNLESS OTHERWISE SPECIFIED, DIMENSIONS ARE IN MILLIMETERS.
- DRAWING SHALL NOT BE SCALED. ONLY WRITTEN DIMENSIONS SHOULD BE FOLLOWED.
- THE DRAWINGS SHALL BE READ IN CONJUNCTION WITH ALL RELEVANT MEP STRUCTURAL DWGS AND PROJECT SPECIFICATIONS. ANY DISCREPANCY SHOULD BE BROUGHT TO THE NOTICE OF ARCHITECT BEFORE IMPLEMENTATION.
- ALL DOORS & OPENINGS ARE 115 & 230 mm OFFSET FROM THE CORNER U.N.O.
- ALL INTERNAL TOILETS ARE MECHANICALLY VENTILATED.
- SHAFT TERMINATION AS PER TYPICAL DETAIL.

DOOR, WINDOW, VENTILATOR, FIXED GLAZING SCHEDULE

TAG	CLEAR OPENING SIZE	SILL	LINTEL	GF	FF	SF	MUMTY	TOTAL
D1	2400 X 2100	0	2100	1				1
D2	1200 X 2100	0	2100	13	12	9		34
D3	1000 X 2100	0	2100	1		3		4
D4	750 X 2100	0	2100	11	7	8		26
D5	600 X 2100	0	2100	1	1	1		3
D6	1000 X 2100	0	2100	2	2	2	1	7
SD	1200 X 2100	0	2100	2	1	1		4
CG	4800 X 2400	0	2400	1				1
CG1	1500 X 2400	0	2400	3				3
GRILL	2400 X 7500	2400	9900		2			2
W1	1950 X 1500	900	2400	19	24	24		67
GL	1050 X 2100	300	2400	2				2
V1	600 X 600	1800	2400	10	6	6		22
V2	900 X 1200	1200	2400	3	3	2		8
V3	1950 X 600	AS PER SITE	B.O.B	27	23	21		71
V4	2400 X 300	2100	2400	1				1

REFERENCE DRAWINGS

DRAWING NO.	TITLE
-	-
-	-
-	-
-	-
-	-
-	-
-	-
-	-
-	-

1.				
0	GOOD FOR CONSTRUCTION			
REV.NO.	DESCRIPTION	DRAWN	CHECKED	DATE

REVISIONS

CLIENT:



NATIONAL EDUCATION SOCIETY FOR TRIBAL STUDENTS (NESTS)

EXECUTING AGENCY:



TELECOMMUNICATIONS CONSULTANTS INDIA LIMITED

ARCHITECTS:



ENARCH Consultants Pvt. Limited.

Consulting Engineers, Planners & Architects
B-66, Sector-63, Noida - 201309 (UP)
EMAIL: archenarch@gmail.com,
enarchindia@rediffmail.com,

PROJECT

EKLAVYA MODEL RESIDENTIAL SCHOOL

NORTH:	BUILDING NAME: SCHOOL BUILDING (G+2)
	DRAWING TITLE: ELEVATIONS & SECTION
	DRAWING NUMBER: EMRS-AS13-AR-AB-03
SCALE: NTS	SHEET SIZE: A1
RELEASED FOR: ☐ PRELIMINARY ☐ TENDER ☐ INFORMATION ☐ APPROVAL ☒ TENDER	DATE: 6-JUL-22 REV NO: R0

THE COPYRIGHT AND PROPERTY OF THIS DESIGN AND DRAWING BELONG TO ENARCH CONSULTANTS PVT. LTD. IT MUST NOT BE COPIED OR REPRODUCED IN ANY MANNER WITHOUT THEIR PRIOR WRITTEN CONSENT. A LEGAL ACTION AS PER LAW MAY BE INITIATED AGAINST THE OFFENDER

KEY PLAN

GENERAL NOTES:

- UNLESS OTHERWISE SPECIFIED, DIMENSIONS ARE IN MILLIMETERS.
- DRAWING SHALL NOT BE SCALED. ONLY WRITTEN DIMENSIONS SHOULD BE FOLLOWED.
- THE DRAWINGS SHALL BE READ IN CONJUNCTION WITH ALL RELEVANT MEP, STRUCTURAL DWGS AND PROJECT SPECIFICATIONS. ANY DISCREPANCY SHOULD BE BROUGHT TO THE NOTICE OF ARCHITECT BEFORE IMPLEMENTATION.
- ALL DOORS & OPENINGS ARE 115 & 230 mm OFFSET FROM THE CORNER U.N.O.
- ALL INTERNAL TOILETS ARE MECHANICALLY VENTILATED.
- SHAFT TERMINATION AS PER TYPICAL DETAIL.

LEGEND

FOR PLANS

TOP OF PARAPET
FLOOR FINISH LEVEL
SLAB STRUCTURE LEVEL
FINISH PAVING LEVEL
FINISH ROAD LEVEL
FINISH GROUND LEVEL

FOR ELEVATIONS & SECTIONS

TOP OF PARAPET
FLOOR FINISH LEVEL
SLAB STRUCTURE LEVEL
FINISH PAVING LEVEL
FINISH ROAD LEVEL
FINISH GROUND LEVEL

ELEVATION NO. SHEET NO. 81-1-00
ELEVATION MARK

SECTION NO. SHEET NO. 81-1-00
SECTION MARK

REFERENCE DRAWINGS

DRAWING NO.	TITLE
-	-
-	-
-	-
-	-
-	-
-	-
-	-
-	-
-	-
-	-
-	-

AREA STATEMENT HOSTEL BUILDING			
DETAILS	PHASE - I AREA (in Sqm)	PHASE - II AREA (in Sqm)	TOTAL FLOOR AREA
MAIN BUILDING			
GROUND FLOOR PLINTH AREA	391.77	332.20	723.97
FIRST FLOOR PLINTH AREA	343.58	313.15	656.73
SECOND FLOOR PLINTH AREA	343.58	313.15	656.73
TOTAL AREA	1078.93	958.50	2037.43
ENTRANCE PORCH AREA			
AREA OF PORCH / 2			9.85
RIGHT SIDE KITCHEN STORE			55.69

DOOR, WINDOW, VENTILATOR, FIXED GLAZING SCHEDULE											SPECIFICATION	
TAG	CLEAR OPENING SIZE	SILL	LINTEL	GF	FF	ISF	MUMTY	TOTAL				
D1	1500 x 2100	0	2100	1	0	0		1				ALUMINIUM DOOR
D2	750 x 2100	0	2100	15	28	28		71				PRELAMINATED DOOR
D3	900 x 2100	0	2100	3	0	0		3				FLUSH DOOR
D4	1100 x 2100	0	2100	5	8	8		21				FLUSH DOOR
D5	1000 x 2100	0	2100	1	4	2	2	9				PRELAMINATED DOOR
D6	1500 x 2100	0	2100	4	0	0		4				FLUSH DOOR
D7	1200 x 2100	0	2100	1	0	0		1				FLUSH DOOR
CG	4200 x 2400	0	2400	1	0	0		1				COLLAPSIBLE GATE
W1	1700 x 1800	AS PER SITE	B.O.B	21	28	28		77				STANDARD STEEL SECTION
W2	2800 x 1800	AS PER SITE	B.O.B	1	2	2		5				STANDARD STEEL SECTION
W3	1200 x 1800	AS PER SITE	B.O.B	9	0	0		9				STANDARD STEEL SECTION
W5	1500 x 1800	AS PER SITE	B.O.B	0	0	2		2				STANDARD STEEL SECTION
V1	600x600	AS PER SITE	B.O.B	16	26	26		68				
V2	900 x 1200	AS PER SITE	B.O.B	3	7	6		16				
V3	1000 x 600	AS PER SITE	B.O.B	4	4	4		12				
V4	1500 x 600	2100	B.O.B	1	0	0		1				ALUMINIUM WINDOW
GL	1050 X 2100	300	2400	2	0	0		2				ALUMINIUM WINDOW

CLIENT:



NATIONAL EDUCATION SOCIETY
FOR TRIBAL STUDENTS (NESTS)

CONSTRUCTION AGENCY:



Telecommunications
Consultants India Limited

ARCHITECTS:



ENARCH Consultants Pvt. Limited.
Consulting Engineers, Planners & Architects
B-66, Sector-63, Noida - 201309 (UP) EMAIL:
enarchindia@rediffmail.com,
archenarch@gmail.com

PROJECT

EKLAVYA MODEL RESIDENTIAL SCHOOL,

NORTH:

BUILDING NAME:
BOY'S HOSTEL (G+2)

DRAWING TITLE:
GROUND & FIRST FLOOR PLAN

DRAWING NUMBER:
EMRS-AS13-AR-BH-01

SCALE: 1:125

SHEET SIZE: A1

DATE: 30-Aug-22

REV NO: R0

RELEASED FOR: ☐ PRELIMINARY ☐ TENDER ☐ INFORMATION ☐ APPROVAL ☒ TENDER

THE COPYRIGHT AND PROPERTY OF THIS DESIGN AND DRAWING BELONG TO ENARCH CONSULTANTS PVT. LTD IT MUST NOT BE COPIED OR REPRODUCED IN ANY MANNER WITHOUT THEIR PRIOR WRITTEN CONSENT. A LEGAL ACTION AS PER LAW MAY BE INITIATED AGAINST THE OFFENDER

KEY PLAN

GENERAL NOTES:

1. UNLESS OTHERWISE SPECIFIED, DIMENSIONS ARE IN MILLIMETERS.
2. DRAWING SHALL NOT BE SCALED. ONLY WRITTEN DIMENSIONS SHOULD BE FOLLOWED.
3. THE DRAWINGS SHALL BE READ IN CONJUNCTION WITH ALL RELEVANT MEP, STRUCTURAL DWGS AND PROJECT SPECIFICATIONS. ANY DISCREPANCY SHOULD BE BROUGHT TO THE NOTICE OF ARCHITECT BEFORE IMPLEMENTATION.
4. ALL DOORS & OPENINGS ARE 115 & 230 mm OFFSET FROM THE CORNER U.N.O.
5. ALL INTERNAL TOILETS ARE MECHANICALLY VENTILATED.
6. SHAFT TERMINATION AS PER TYPICAL DETAIL.

LEGEND

FOR PLANS	FOR ELEVATIONS & SECTIONS
TOP TOP OF PARAPET	TOP TOP OF PARAPET
FEL FLOOR FINISH LEVEL	FEL FLOOR FINISH LEVEL
SSL SLAB STRUCTURE LEVEL	SSL SLAB STRUCTURE LEVEL
FPL FINISH PAVING LEVEL	FPL FINISH PAVING LEVEL
FRL FINISH ROAD LEVEL	FRL FINISH ROAD LEVEL
FGL FINISH GROUND LEVEL	FGL FINISH GROUND LEVEL
E1 ELEVATION NO. SHEET NO. 81-1-001 ELEVATION MARK	S1 SECTION NO. SHEET NO. 81-1-001 SECTION MARK

REFERENCE DRAWINGS

DRAWING NO.	TITLE
-	-
-	-
-	-
-	-
-	-
-	-
-	-
-	-
-	-

1.	GOOD FOR CONSTRUCTION			
REV. NO.	DESCRIPTION	DRAWN	CHECKED	DATE

CLIENT:



NATIONAL EDUCATION SOCIETY
FOR TRIBAL STUDENTS (NESTS)

CONSTRUCTION AGENCY:



Telecommunications
Consultants India Limited

ARCHITECTS:



ENARCH Consultants Pvt. Limited.
Consulting Engineers, Planners & Architects
B-66, Sector-63, Noida - 201309 (UP) EMAIL:
enarchindia@rediffmail.com,
archenarch@gmail.com

PROJECT

EKLAVYA MODEL RESIDENTIAL SCHOOL,

NORTH:	BUILDING NAME: BOYS HOSTEL (G+2)
	DRAWING TITLE: SECOND & TERRACE FLOOR PLAN
	DRAWING NUMBER: EMRS-AS13-AR-BH-02
SCALE: 1:125	SHEET SIZE: A1
RELEASED FOR: ☐ PRELIMINARY ☐ TENDER ☐ INFORMATION ☐ APPROVAL ☒ TENDER	DATE: 30-Aug-22 REV NO: R0

THE COPYRIGHT AND PROPERTY OF THIS DESIGN AND DRAWING BELONG TO ENARCH CONSULTANTS PVT. LTD IT MUST NOT BE COPIED OR REPRODUCED IN ANY MANNER WITHOUT THEIR PRIOR WRITTEN CONSENT. A LEGAL ACTION AS PER LAW MAY BE INITIATED AGAINST THE OFFENDER

KEY PLAN

GENERAL NOTES:

- UNLESS OTHERWISE SPECIFIED, DIMENSIONS ARE IN MILLIMETERS.
- DRAWING SHALL NOT BE SCALED. ONLY WRITTEN DIMENSIONS SHOULD BE FOLLOWED.
- THE DRAWINGS SHALL BE READ IN CONJUNCTION WITH ALL RELEVANT MEP, STRUCTURAL DWGS AND PROJECT SPECIFICATIONS. ANY DISCREPANCY SHOULD BE BROUGHT TO THE NOTICE OF ARCHITECT BEFORE IMPLEMENTATION.
- ALL DOORS & OPENINGS ARE 115 & 230 mm OFFSET FROM THE CORNER U.N.O.
- ALL INTERNAL TOILETS ARE MECHANICALLY VENTILATED.
- SHAFT TERMINATION AS PER TYPICAL DETAIL.

LEGEND

FOR PLANS	FOR ELEVATIONS & SECTIONS
TOP TOP OF PARAPET	TOP TOP OF PARAPET
FEL FLOOR FINISH LEVEL	FEL FLOOR FINISH LEVEL
SSL SLAB STRUCTURE LEVEL	SSL SLAB STRUCTURE LEVEL
FEL FINISH PAVING LEVEL	FEL FINISH PAVING LEVEL
FRL FINISH ROAD LEVEL	FRL FINISH ROAD LEVEL
FGL FINISH GROUND LEVEL	FGL FINISH GROUND LEVEL
E1 ELEVATION NO. SHEET NO. 81-1-001 ELEVATION MARK	S1 SECTION NO. SHEET NO. 81-1-001 SECTION MARK

REFERENCE DRAWINGS

DRAWING NO.	TITLE
-	-
-	-
-	-
-	-
-	-
-	-
-	-
-	-
-	-

REV. NO.	DESCRIPTION	DRAWN	CHECKED	DATE
1.				
0	GOOD FOR CONSTRUCTION			



**NATIONAL EDUCATION SOCIETY
FOR TRIBAL STUDENTS (NESTS)**

CONSTRUCTION AGENCY:



**Telecommunications
Consultants India Limited**

ARCHITECTS:



ENARCH Consultants Pvt. Limited.

Consulting Engineers, Planners & Architects
B-66, Sector-63, Noida - 201309 (UP) EMAIL:
enarchindia@rediffmail.com,
archenarch@gmail.com

PROJECT

EKLAVYA MODEL RESIDENTIAL SCHOOL,

NORTH:

BUILDING NAME:

BOY'S HOSTEL (G+2)

DRAWING TITLE:

ELEVATION & SECTIONS

DRAWING NUMBER:

EMRS-AS13-AR-BH-03

SCALE: 1:100, 1:25

SHEET SIZE: A1

DATE: 30-Aug-22

REV NO: R0

RELEASED FOR ☐ PRELIMINARY ☐ TENDER ☐ INFORMATION ☐ APPROVAL ☒ TENDER

THE COPYRIGHT AND PROPERTY OF THIS DESIGN AND DRAWING BELONG TO ENARCH CONSULTANTS PVT. LTD. IT MUST NOT BE COPIED OR REPRODUCED IN ANY MANNER WITHOUT THEIR PRIOR WRITTEN CONSENT. A LEGAL ACTION AS PER LAW MAY BE INITIATED AGAINST THE OFFENDER

KEY PLAN

GENERAL NOTES:

- UNLESS OTHERWISE SPECIFIED, DIMENSIONS ARE IN MILLIMETERS.
- DRAWING SHALL NOT BE SCALED. ONLY WRITTEN DIMENSIONS SHOULD BE FOLLOWED.
- THE DRAWINGS SHALL BE READ IN CONJUNCTION WITH ALL RELEVANT MEP, STRUCTURAL DWGS AND PROJECT SPECIFICATIONS. ANY DISCREPANCY SHOULD BE BROUGHT TO THE NOTICE OF ARCHITECT BEFORE IMPLEMENTATION.
- ALL DOORS & OPENINGS ARE 115 & 230 mm OFFSET FROM THE CORNER U.N.O.
- ALL INTERNAL TOILETS ARE MECHANICALLY VENTILATED.
- SHAFT TERMINATION AS PER TYPICAL DETAIL.

LEGEND

FOR PLANS

TOP TOP OF PARAPET
FEL FLOOR FINISH LEVEL
SSL SLAB STRUCTURE LEVEL
FEL FINISH PAVING LEVEL
FRL FINISH ROAD LEVEL
FGL FINISH GROUND LEVEL

FOR ELEVATIONS & SECTIONS

TOP TOP OF PARAPET
FEL FLOOR FINISH LEVEL
SSL SLAB STRUCTURE LEVEL
FEL FINISH PAVING LEVEL
FRL FINISH ROAD LEVEL
FGL FINISH GROUND LEVEL

ELEVATION NO. SHEET NO. 81-1-00 ELEVATION MARK

SECTION NO. SHEET NO. 81-1-00 SECTION MARK

REFERENCE DRAWINGS

DRAWING NO.	TITLE
-	-
-	-
-	-
-	-
-	-
-	-
-	-
-	-
-	-
-	-

AREA STATEMENT			
HOSTEL BUILDING			
DETAILS	PHASE - I AREA (in Sqm)	PHASE - II AREA (in Sqm)	TOTAL FLOOR AREA
MAIN BUILDING			
GROUND FLOOR PLINTH AREA	391.77	332.20	723.97
FIRST FLOOR PLINTH AREA	343.58	313.15	656.73
SECOND FLOOR PLINTH AREA	343.58	313.15	656.73
TOTAL AREA	1078.93	958.50	2037.43
ENTRANCE PORCH AREA			
AREA OF PORCH / 2			9.85
RIGHT SIDE KITCHEN STORE			55.69

DOOR, WINDOW, VENTILATOR, FIXED GLAZING SCHEDULE									
TAG	CLEAR OPENING SIZE	SLL	LINTEL	GF	FF	SF	MUMTY	TOTAL	SPECIFICATION
D1	1500 x 2100	0	2100	1	0	0	1		ALUMINUM DOOR
D2	750 x 2100	0	2100	15	28	28	71		PRELAMINATED DOOR
D3	900 x 2100	0	2100	3	0	0	3		FLUSH DOOR
D4	1100 x 2100	0	2100	5	8	8	21		FLUSH DOOR
D5	1000 x 2100	0	2100	1	4	2	9		PRELAMINATED DOOR
D6	1500 x 2100	0	2100	4	0	0	4		FLUSH DOOR
D7	1200 x 2100	0	2100	1	0	0	1		FLUSH DOOR
CG	4200 x 2400	0	2400	1	0	0	1		COLLAPSIBLE GATE
W1	1700 x 1800	AS PER SITE	B.O.B	21	28	28	77		STANDARD STEEL SECTION
W2	2600 x 1800	AS PER SITE	B.O.B	1	2	2	5		STANDARD STEEL SECTION
W3	1200 x 1800	AS PER SITE	B.O.B	9	0	0	9		STANDARD STEEL SECTION
W5	1500 x 1800	AS PER SITE	B.O.B	0	0	2	2		STANDARD STEEL SECTION
V1	600 x 800	AS PER SITE	B.O.B	16	26	26	68		
V2	900 x 1200	AS PER SITE	B.O.B	3	7	6	16		
V3	1000 x 600	AS PER SITE	B.O.B	4	4	4	12		
V4	1500 x 600	2100	B.O.B	1	0	0	1		ALUMINUM WINDOW
GL	1050 X 2100	300	2400	2	0	0	2		ALUMINUM WINDOW

CLIENT:



NATIONAL EDUCATION SOCIETY FOR TRIBAL STUDENTS (NESTS)

CONSTRUCTION AGENCY:



Telecommunications Consultants India Limited

ARCHITECTS:



ENARCH Consultants Pvt. Limited.
Consulting Engineers, Planners & Architects
B-66, Sector-63, Noida - 201309 (UP) EMAIL: enarchindia@rediffmail.com, archenarch@gmail.com

PROJECT

EKLAVYA MODEL RESIDENTIAL SCHOOL,

NORTH:

BUILDING NAME:
GIRL'S HOSTEL (G+2)

DRAWING TITLE:
GROUND & FIRST FLOOR PLAN

DRAWING NUMBER:
EMRS-AS13-AR-GH-01

SCALE: 1:125

SHEET SIZE: A1

DATE: 30-Aug-22

REV NO: R0

RELEASED FOR: ☐ PRELIMINARY ☐ TENDER ☐ INFORMATION ☐ APPROVAL ☒ TENDER

THE COPYRIGHT AND PROPERTY OF THIS DESIGN AND DRAWING BELONG TO ENARCH CONSULTANTS PVT. LTD IT MUST NOT BE COPIED OR REPRODUCED IN ANY MANNER WITHOUT THEIR PRIOR WRITTEN CONSENT. A LEGAL ACTION AS PER LAW MAY BE INITIATED AGAINST THE OFFENDER

KEY PLAN

GENERAL NOTES:

- UNLESS OTHERWISE SPECIFIED, DIMENSIONS ARE IN MILLIMETERS.
- DRAWING SHALL NOT BE SCALED. ONLY WRITTEN DIMENSIONS SHOULD BE FOLLOWED.
- THE DRAWINGS SHALL BE READ IN CONJUNCTION WITH ALL RELEVANT MEP, STRUCTURAL DWGS AND PROJECT SPECIFICATIONS. ANY DISCREPANCY SHOULD BE BROUGHT TO THE NOTICE OF ARCHITECT BEFORE IMPLEMENTATION.
- ALL DOORS & OPENINGS ARE 115 & 230 mm OFFSET FROM THE CORNER U.N.O.
- ALL INTERNAL TOILETS ARE MECHANICALLY VENTILATED.
- SHAFT TERMINATION AS PER TYPICAL DETAIL.

LEGEND

FOR PLANS	FOR ELEVATIONS & SECTIONS
TOP TOP OF PARAPET	TOP TOP OF PARAPET
FEL FLOOR FINISH LEVEL	FEL FLOOR FINISH LEVEL
SSL SLAB STRUCTURE LEVEL	SSL SLAB STRUCTURE LEVEL
FPL FINISH PAVING LEVEL	FPL FINISH PAVING LEVEL
FRL FINISH ROAD LEVEL	FRL FINISH ROAD LEVEL
FGL FINISH GROUND LEVEL	FGL FINISH GROUND LEVEL
E1 ELEVATION NO. SHEET NO. 81-1-001 ELEVATION MARK	S1 SECTION NO. SHEET NO. 81-1-001 SECTION MARK

REFERENCE DRAWINGS

DRAWING NO.	TITLE
-	-
-	-
-	-
-	-
-	-
-	-
-	-
-	-
-	-

REV. NO.	DESCRIPTION	DRAWN	CHECKED	DATE
1.	GOOD FOR CONSTRUCTION			



NATIONAL EDUCATION SOCIETY FOR TRIBAL STUDENTS (NESTS)





Telecommunications Consultants India Limited



ENARCH Consultants Pvt. Limited.
Consulting Engineers, Planners & Architects
B-66, Sector-63, Noida - 201309 (UP) EMAIL: enarchindia@rediffmail.com, archenarch@gmail.com

PROJECT EKLAVYA MODEL RESIDENTIAL SCHOOL,

NORTH:	BUILDING NAME: GIRL'S HOSTEL (G+2)
	DRAWING TITLE: SECOND & TERRACE FLOOR PLAN
	DRAWING NUMBER: EMRS-AS13-AR-GH-02
SCALE: 1:125	SHEET SIZE: A1
RELEASED FOR: ☐ PRELIMINARY ☐ TENDER ☐ INFORMATION ☐ APPROVAL ☒ TENDER	DATE: 30-Aug-22 REV NO: R0

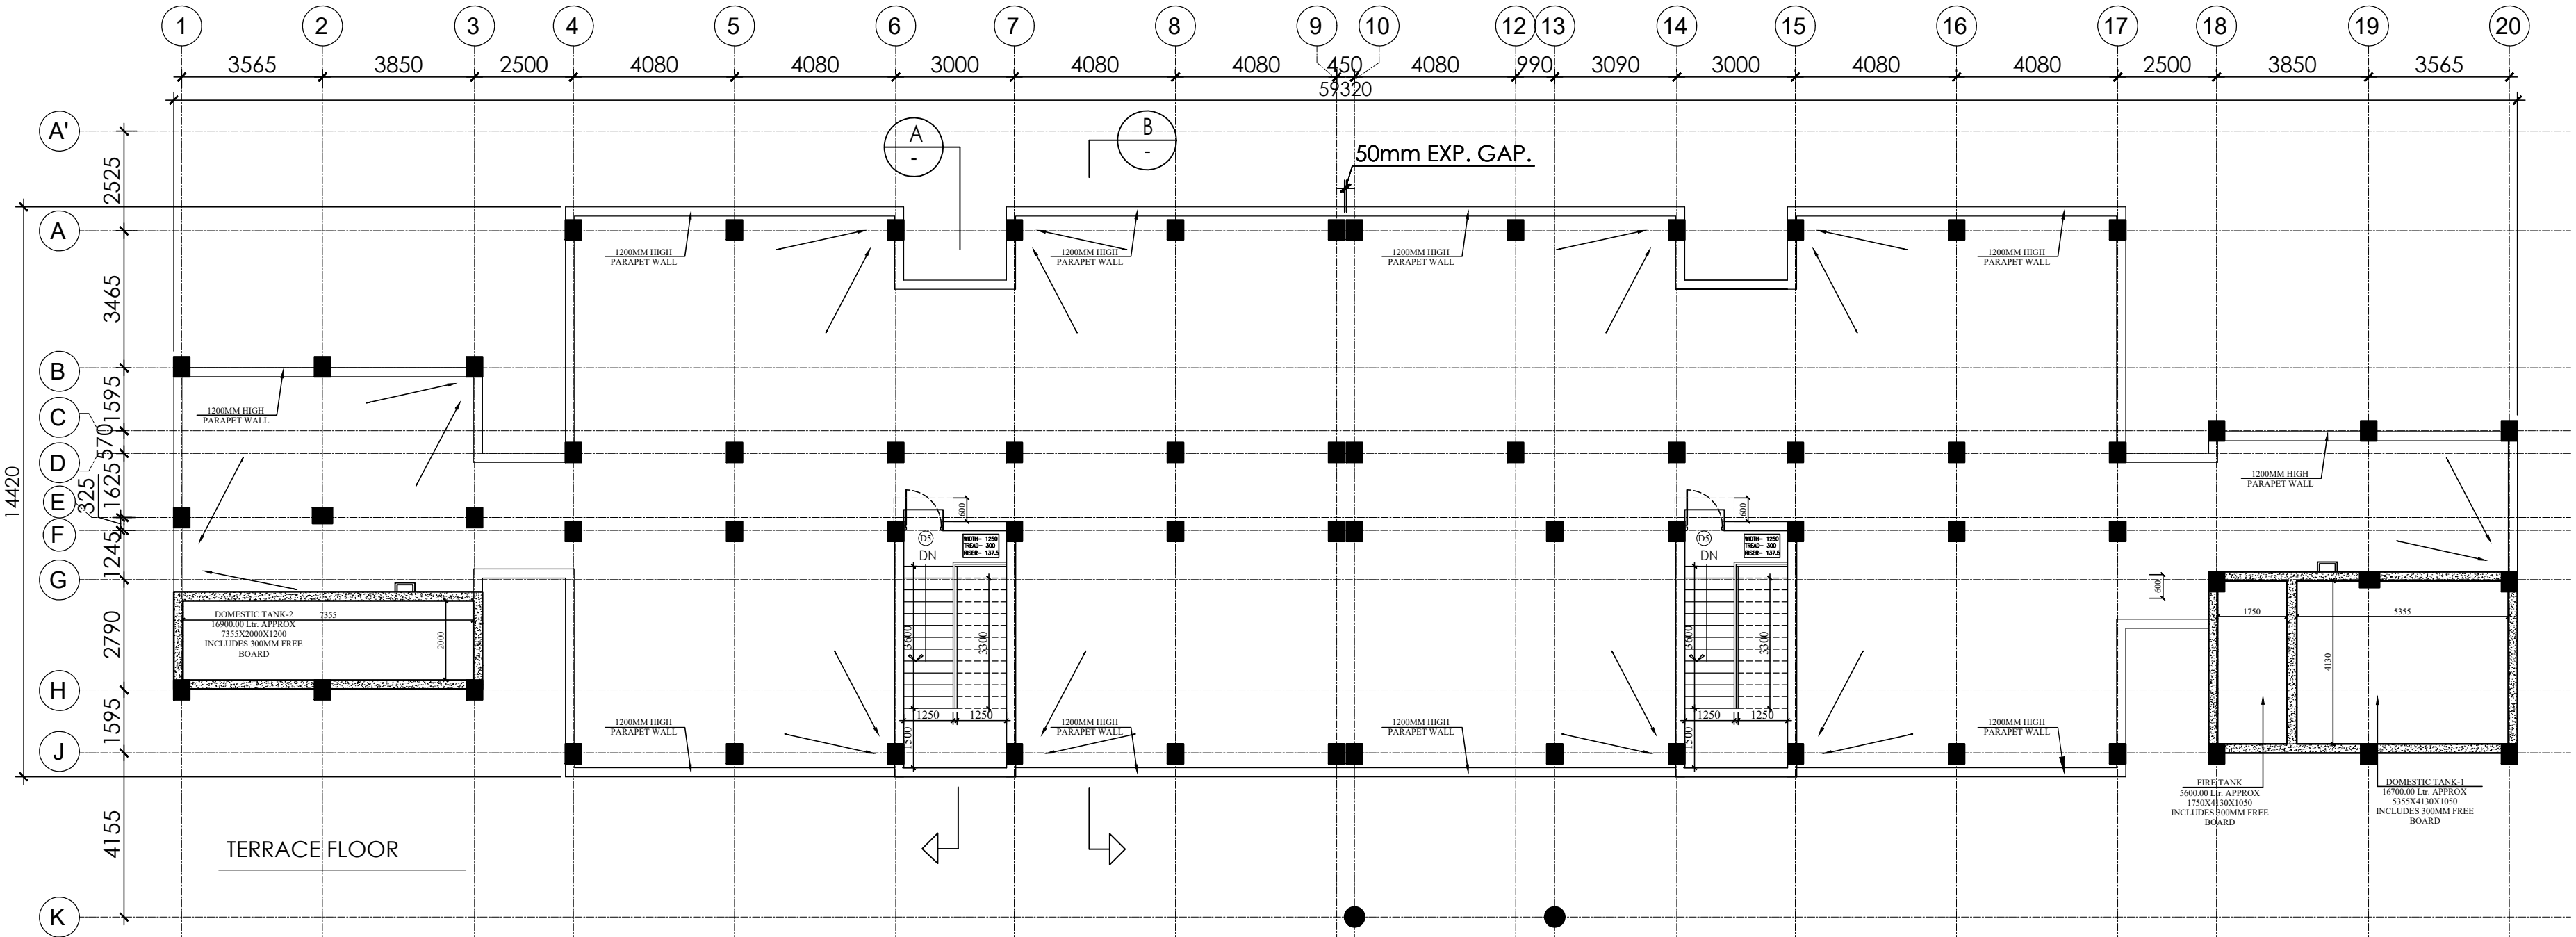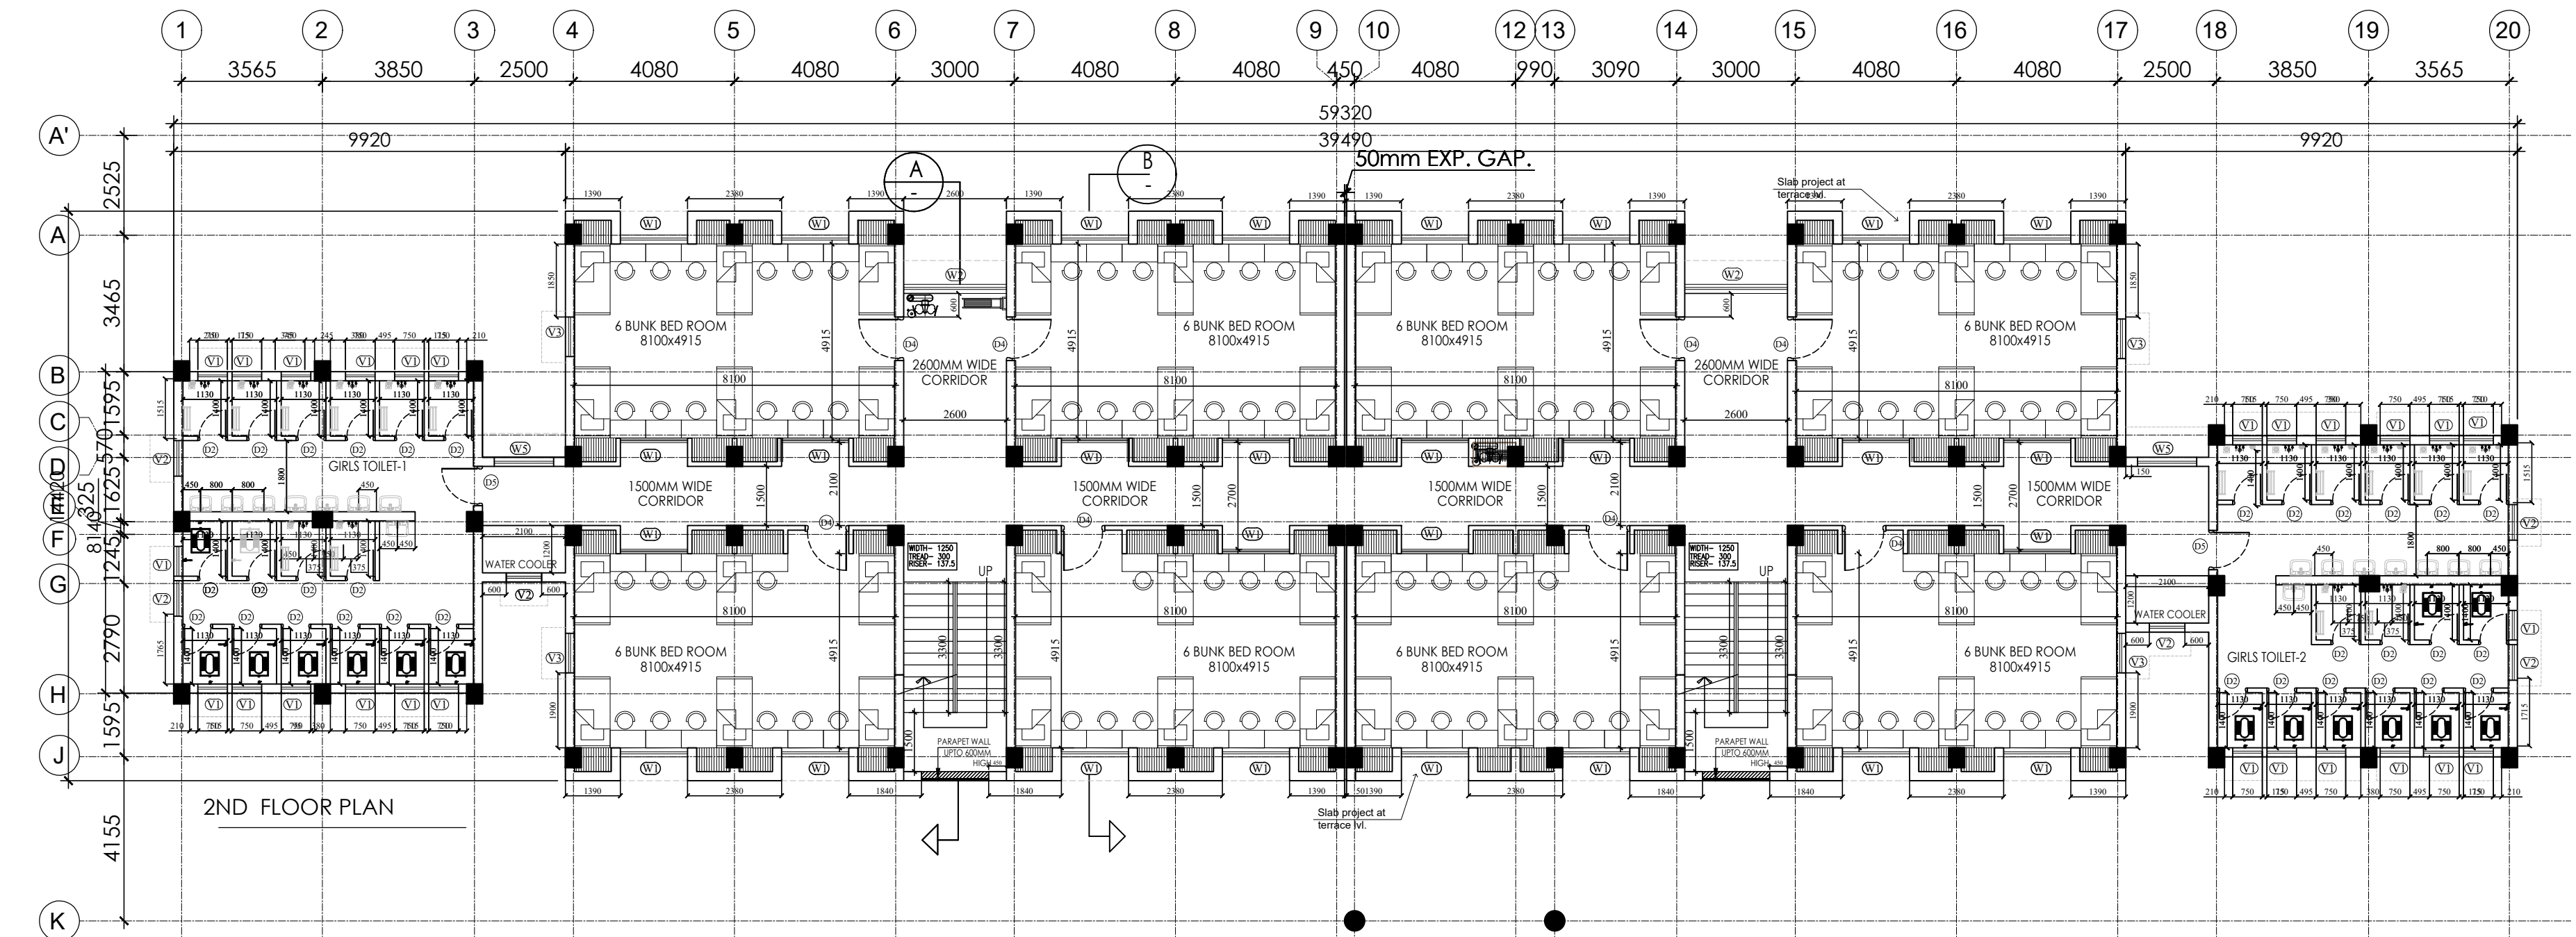

DOOR, WINDOW, VENTILATOR, FIXED GLAZING SCHEDULE										
TAG	CL	OPENING SIZE	SILL	INTEL	GF	PF	SF	MUMTY	TOTAL	SPECIFICATION
D1	1500 x 2100	0	2100	1	0	0		1		ALUMINUM DOOR
D2	750 x 2100	0	2100	15	28	28		71		PRELAMINATED DOOR
D3	900 x 2100	0	2100	3	0	0		3		FLUSH DOOR
D4	1100 x 2100	0	2100	5	8	8		21		FLUSH DOOR
D5	1000 x 2100	0	2100	1	4	2		2		PRELAMINATED DOOR
D6	1500 x 2100	0	2100	4	0	0		4		FLUSH DOOR
D7	1200 x 2100	0	2100	1	0	0		1		FLUSH DOOR
CG	4200 x 2400	0	2400	1	0	0		1		COLLAPSIBLE GATE
V1	1700 x 1800	AS PER SITE	B.O.B	21	28	28		77		STANDARD STEEL SECTION
V2	2000 x 1800	AS PER SITE	B.O.B	1	2	2		5		STANDARD STEEL SECTION
V3	1200 x 1800	AS PER SITE	B.O.B	9	0	0		9		STANDARD STEEL SECTION
V5	1500X1800	AS PER SITE	B.O.B	0	0	2		2		STANDARD STEEL SECTION
V1	600X900	AS PER SITE	B.O.B	16	26	26		68		
V2	900 x 1200	AS PER SITE	B.O.B	3	7	6		16		
V3	1000 x 600	AS PER SITE	B.O.B	4	4	4		12		
V4	1500 x 600	2100	B.O.B	1	0	0		1		ALUMINUM WINDOW
GL	1050 X 2100	300	2400	2	0	0		2		ALUMINUM WINDOW

THE COPYRIGHT AND PROPERTY OF THIS DESIGN AND DRAWING BELONG TO ENARCH CONSULTANTS PVT. LTD IT MUST NOT BE COPIED OR REPRODUCED IN ANY MANNER WITHOUT THEIR PRIOR WRITTEN CONSENT. A LEGAL ACTION AS PER LAW MAY BE INITIATED AGAINST THE OFFENDER

KEY PLAN

GENERAL NOTES:

- UNLESS OTHERWISE SPECIFIED, DIMENSIONS ARE IN MILLIMETERS.
- DRAWING SHALL NOT BE SCALED. ONLY WRITTEN DIMENSIONS SHOULD BE FOLLOWED.
- THE DRAWINGS SHALL BE READ IN CONJUNCTION WITH ALL RELEVANT MEP, STRUCTURAL DWGS AND PROJECT SPECIFICATIONS. ANY DISCREPANCY SHOULD BE BROUGHT TO THE NOTICE OF ARCHITECT BEFORE IMPLEMENTATION.
- ALL DOORS & OPENINGS ARE 115 & 230 mm OFFSET FROM THE CORNER U.N.O.
- ALL INTERNAL TOILETS ARE MECHANICALLY VENTILATED.
- SHAFT TERMINATION AS PER TYPICAL DETAIL.

LEGEND

FOR PLANS	FOR ELEVATIONS & SECTIONS
TOP TOP OF PARAPET	TOP TOP OF PARAPET
F.F. FLOOR FINISH LEVEL	F.F. FLOOR FINISH LEVEL
S.S. SLAB STRUCTURE LEVEL	S.S. SLAB STRUCTURE LEVEL
F.F. FINISH PAVING LEVEL	F.F. FINISH PAVING LEVEL
F.R. FINISH ROAD LEVEL	F.R. FINISH ROAD LEVEL
F.G. FINISH GROUND LEVEL	F.G. FINISH GROUND LEVEL
ELEVATION NO. SHEET NO. 81-1-001	SECTION NO. SHEET NO. 81-1-002
ELEVATION MARK	SECTION MARK

REFERENCE DRAWINGS

DRAWING NO.	TITLE
-	-
-	-
-	-
-	-
-	-
-	-
-	-
-	-

REV. NO.	DESCRIPTION	DRAWN	CHECKED	DATE
1.				
0	GOOD FOR CONSTRUCTION			

CLIENT:



NATIONAL EDUCATION SOCIETY
FOR TRIBAL STUDENTS (NESTS)

CONSTRUCTION AGENCY:



Telecommunications
Consultants India Limited

ARCHITECTS:



ENARCH Consultants Pvt. Limited.

Consulting Engineers, Planners & Architects
B-66, Sector-63, Noida - 201309 (UP) EMAIL:
enarchindia@rediffmail.com,
archenarch@gmail.com

PROJECT

EKLAVYA MODEL RESIDENTIAL SCHOOL,

NORTH:

BUILDING NAME:
GIRL'S HOSTEL (G+2)

DRAWING TITLE:
ELEVATION & SECTIONS

DRAWING NUMBER:
EMRS-AS13-AR-GH-03

SCALE: 1:100, 1:25

SHEET SIZE: A1

DATE: 30-Aug-22

REV NO: R0


RELEASED FOR: ☐ PRELIMINARY

☐ TENDER


☐ INFORMATION

☐ APPROVAL


☒ TENDER

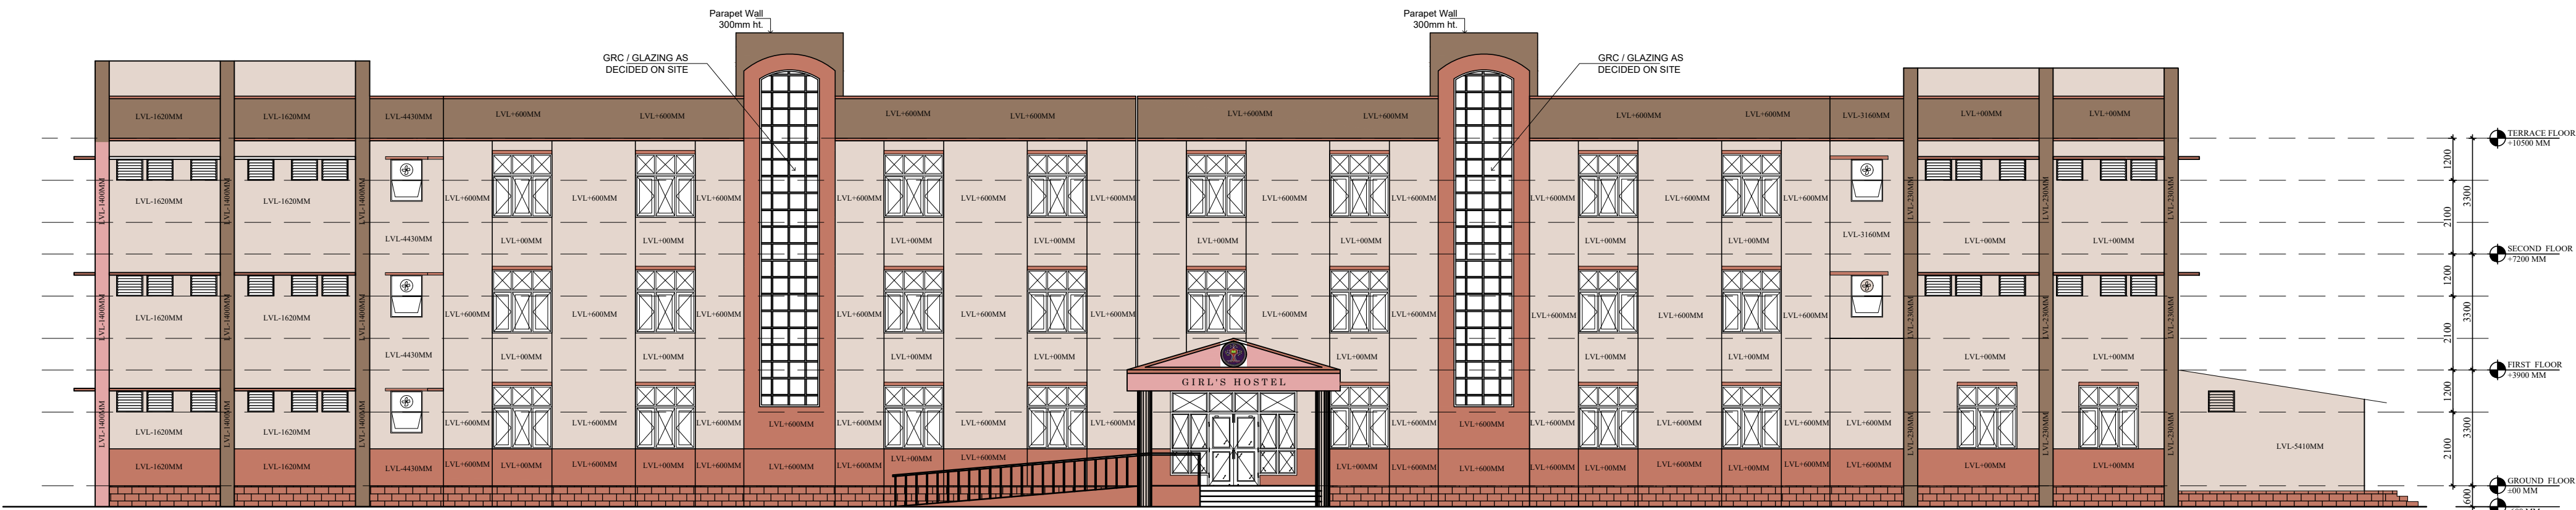


FRONT ELEVATION

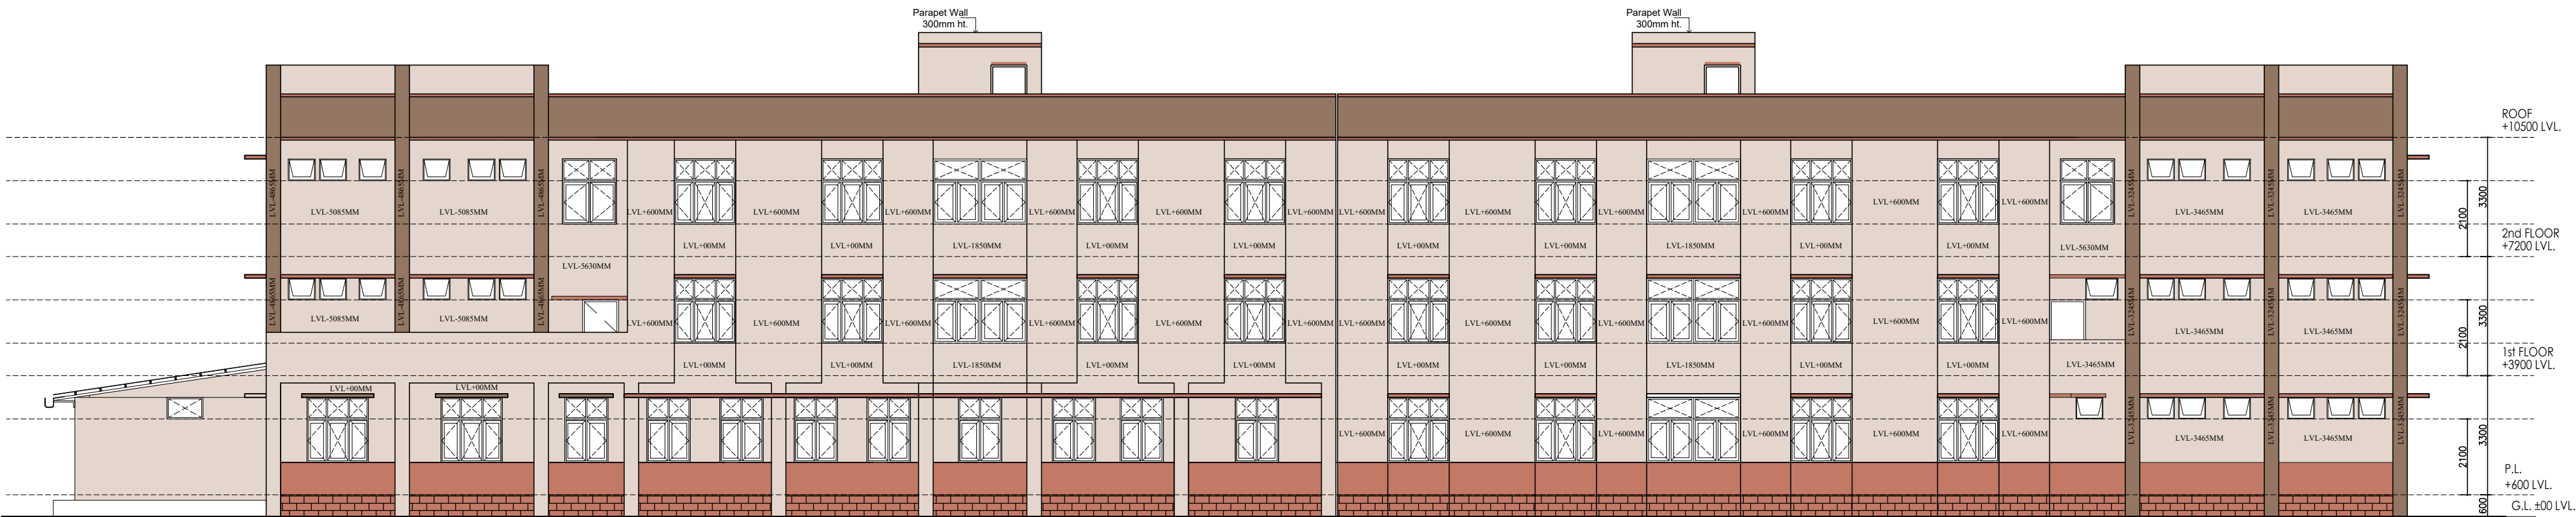

REAR ELEVATION

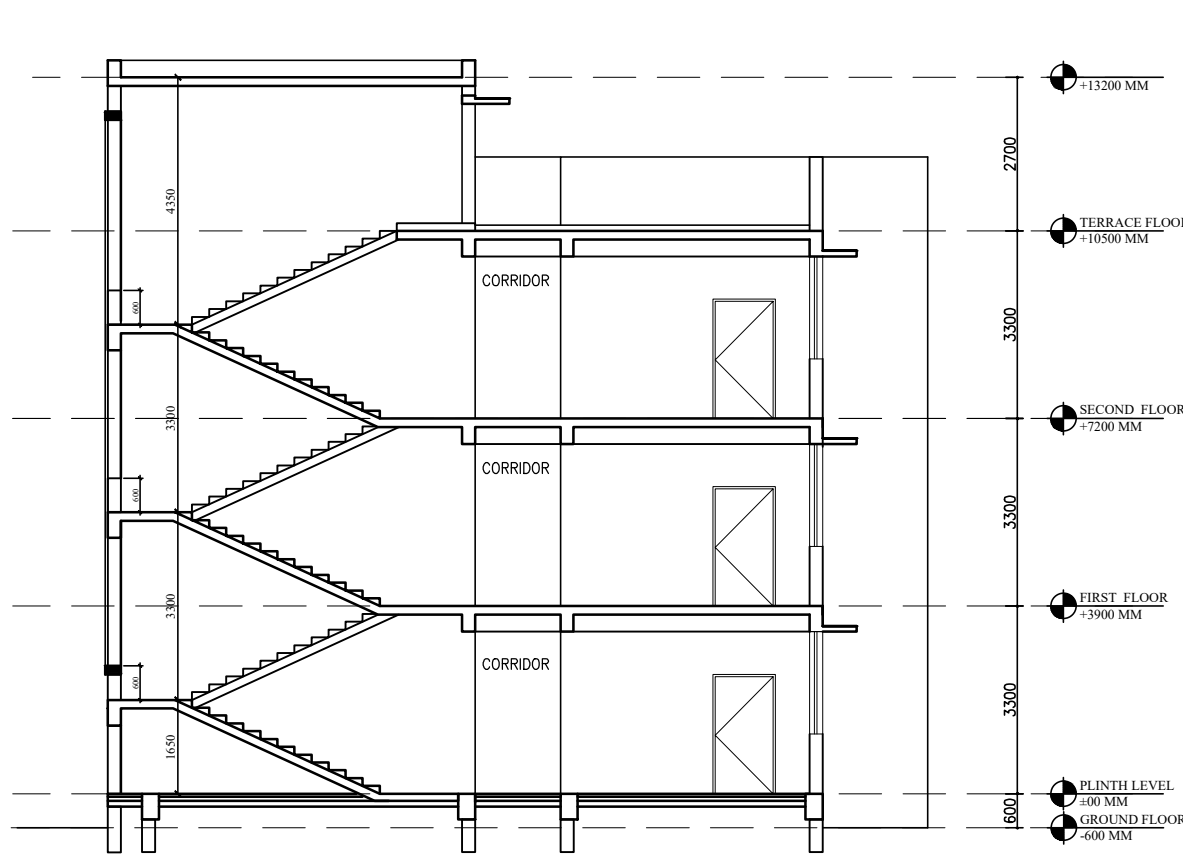


SECTION - A.

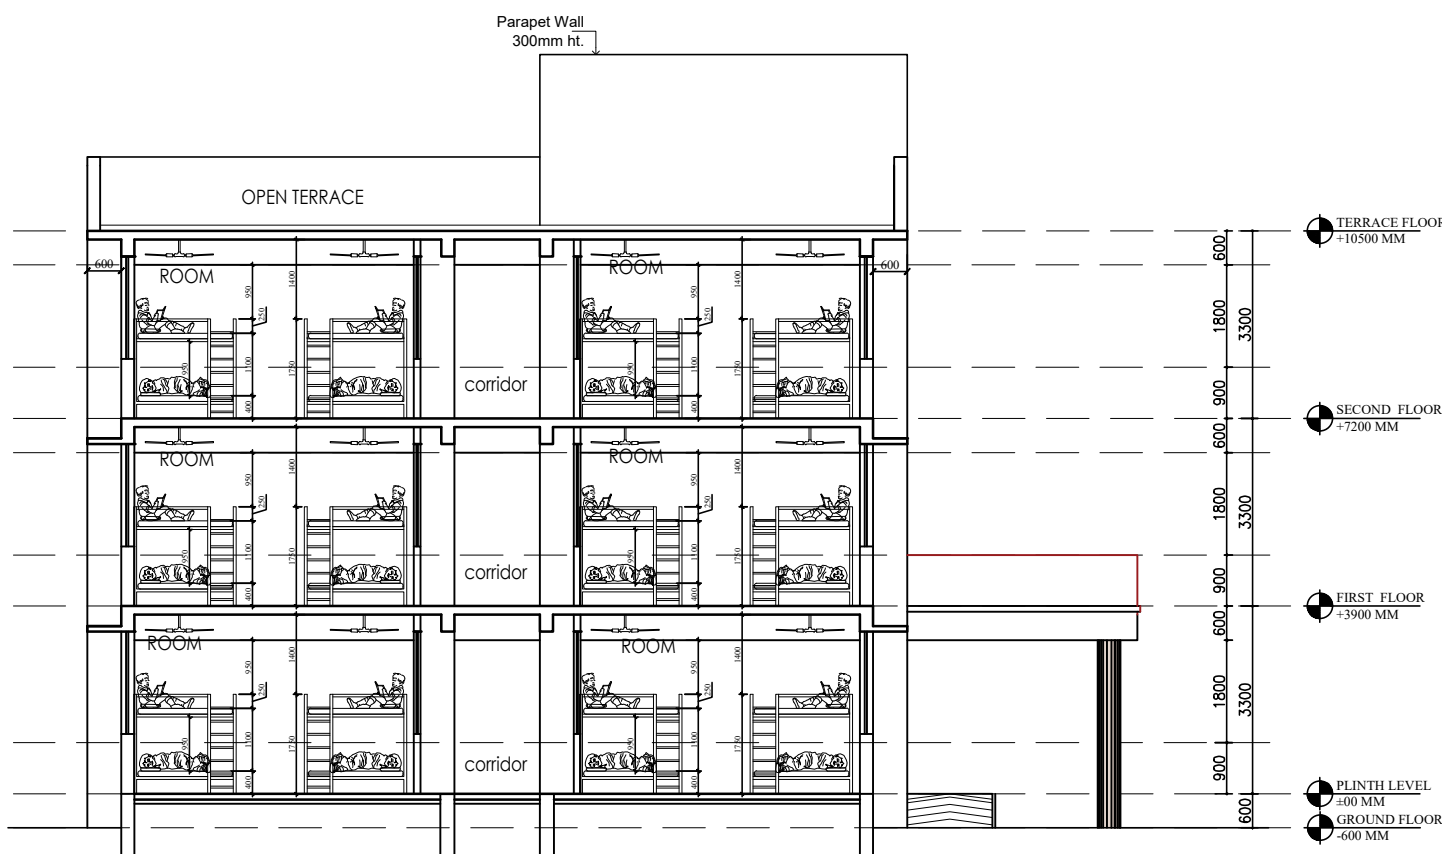

SECTION - B.

DOOR, WINDOW, VENTILATOR, FIXED GLAZING SCHEDULE	
TAG	CLEAR OPENING SIZE
D1	1500 x 2100
D2	750 x 2100
D3	900 x 2100
D4	1100 x 2100
D5	1000 x 2100
D6	1500 x 2100
D7	1200 x 2100
CG	4200 x 2400
W1	1700 x 1800
W2	2600 x 1800
W3	1200 x 1800
W5	1500 x 1800
V1	600 x 800
V2	900 x 1200
V3	1000 x 600
V4	1500 x 600
GL	1050 x 2100

DOOR, WINDOW, VENTILATOR, FIXED GLAZING SCHEDULE	
GL	1050 x 2100

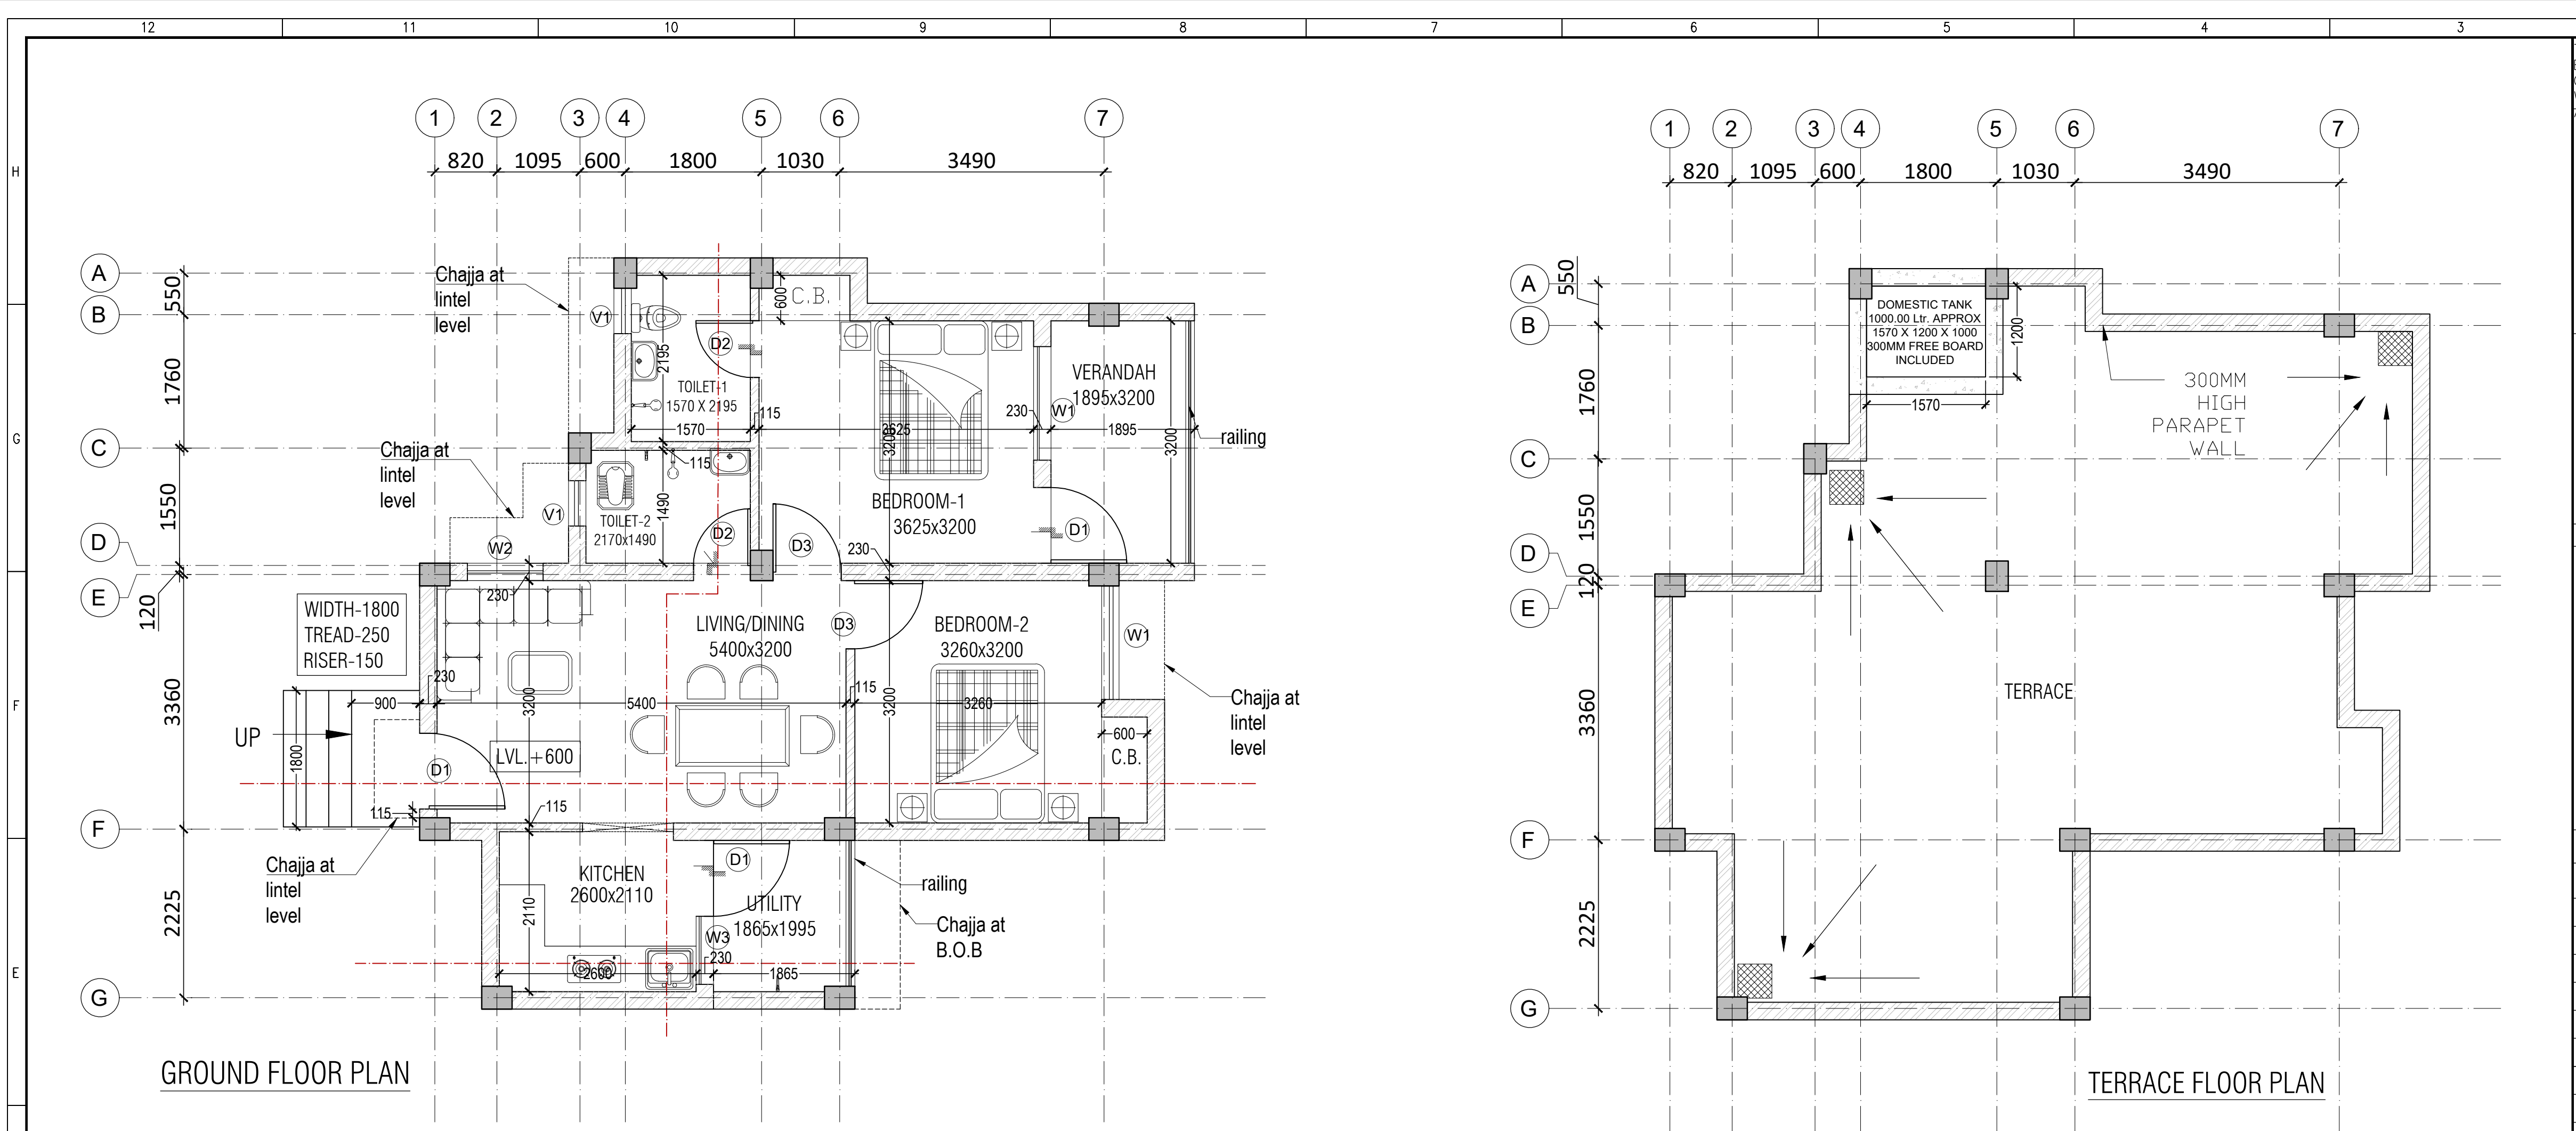

THE COPYRIGHT AND PROPERTY OF THIS DESIGN AND DRAWING BELONG TO ENARCH CONSULTANTS PVT. LTD IT MUST NOT BE COPIED OR REPRODUCED IN ANY MANNER WITHOUT THEIR PRIOR WRITTEN CONSENT. A LEGAL ACTION AS PER LAW MAY BE INITIATED AGAINST THE OFFENDER

KEY PLAN

GENERAL NOTES:

- UNLESS OTHERWISE SPECIFIED, DIMENSIONS ARE IN MILLIMETERS.
- DRAWING SHALL NOT BE SCALED. ONLY WRITTEN DIMENSIONS SHOULD BE FOLLOWED.
- THE DRAWINGS SHALL BE READ IN CONJUNCTION WITH ALL RELEVANT MEP, STRUCTURAL DWGS AND PROJECT SPECIFICATIONS. ANY DISCREPANCY SHOULD BE BROUGHT TO THE NOTICE OF ARCHITECT BEFORE IMPLEMENTATION.
- ALL DOORS & OPENINGS ARE 115 & 230 mm OFFSET FROM THE CORNER U.N.O.
- ALL INTERNAL TOILETS ARE MECHANICALLY VENTILATED.
- SHAFT TERMINATION AS PER TYPICAL DETAIL.

LEGEND

FOR PLANS	FOR ELEVATIONS & SECTIONS
TOP OF PARAPET	TOP OF PARAPET
FFL FLOOR FINISH LEVEL	FFL FLOOR FINISH LEVEL
SSL SLAB STRUCTURE LEVEL	SSL SLAB STRUCTURE LEVEL
FPL FINISH PAVING LEVEL	FPL FINISH PAVING LEVEL
FRL FINISH ROAD LEVEL	FRL FINISH ROAD LEVEL
FGL FINISH GROUND LEVEL	FGL FINISH GROUND LEVEL
ELEVATION NO. SHEET NO.	SECTION NO. SHEET NO.
ELEVATION MARK	SECTION MARK

REFERENCE DRAWINGS

DRAWING NO.	TITLE
-	-
-	-
-	-
-	-
-	-
-	-
-	-
-	-
-	-

1.	GOOD FOR CONSTRUCTION			
REV. NO.	DESCRIPTION	DRAWN	CHECKED	DATE

CLIENT:



NATIONAL EDUCATION SOCIETY
FOR TRIBAL STUDENTS (NESTS)

CONSTRUCTION AGENCY:



TELECOMMUNICATIONS
CONSULTANTS INDIA LIMITED

ARCHITECTS:




ENARCH Consultants Pvt. Limited.
Consulting Engineers, Planners & Architects
B-66, Sector-63, Noida - 201309 (UP) EMAIL:
enarchindia@rediffmail.com,
archenarch@gmail.com

PROJECT


EKLAVYA MODEL RESIDENTIAL SCHOOL,

NORTH:	BUILDING NAME:		
	WARDEN RESIDENCE (G)		
	DRAWING TITLE:		
	PLAN & ELEVATIONS		
	DRAWING NUMBER:		
	EMRS-AS13-AR-WR-01		
SCALE: 1:50	SHEET SIZE: A1	DATE: 15-Feb-22	REV NO: R0
RELEASED FOR	☐ PRELIMINARY	☐ TENDER	☐ INFORMATION
		☐ APPROVAL	☒ TENDER


GIRLS WARDEN COLOR SCHEME

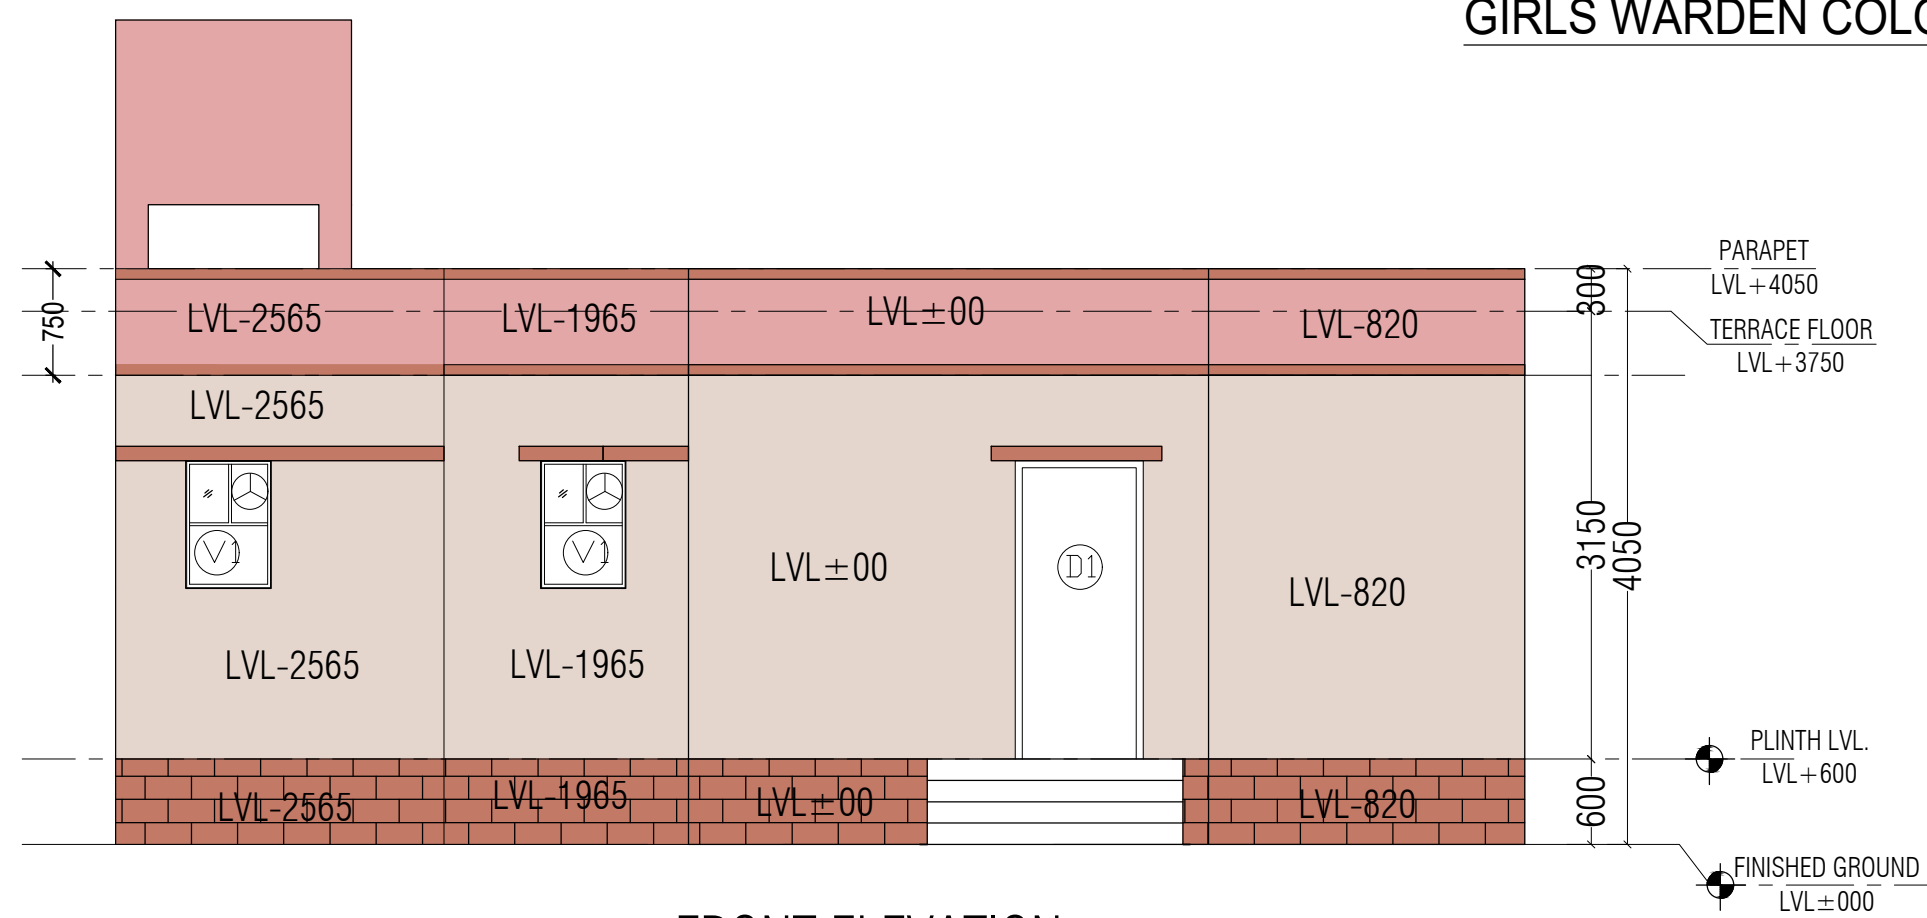


FRONT ELEVATION

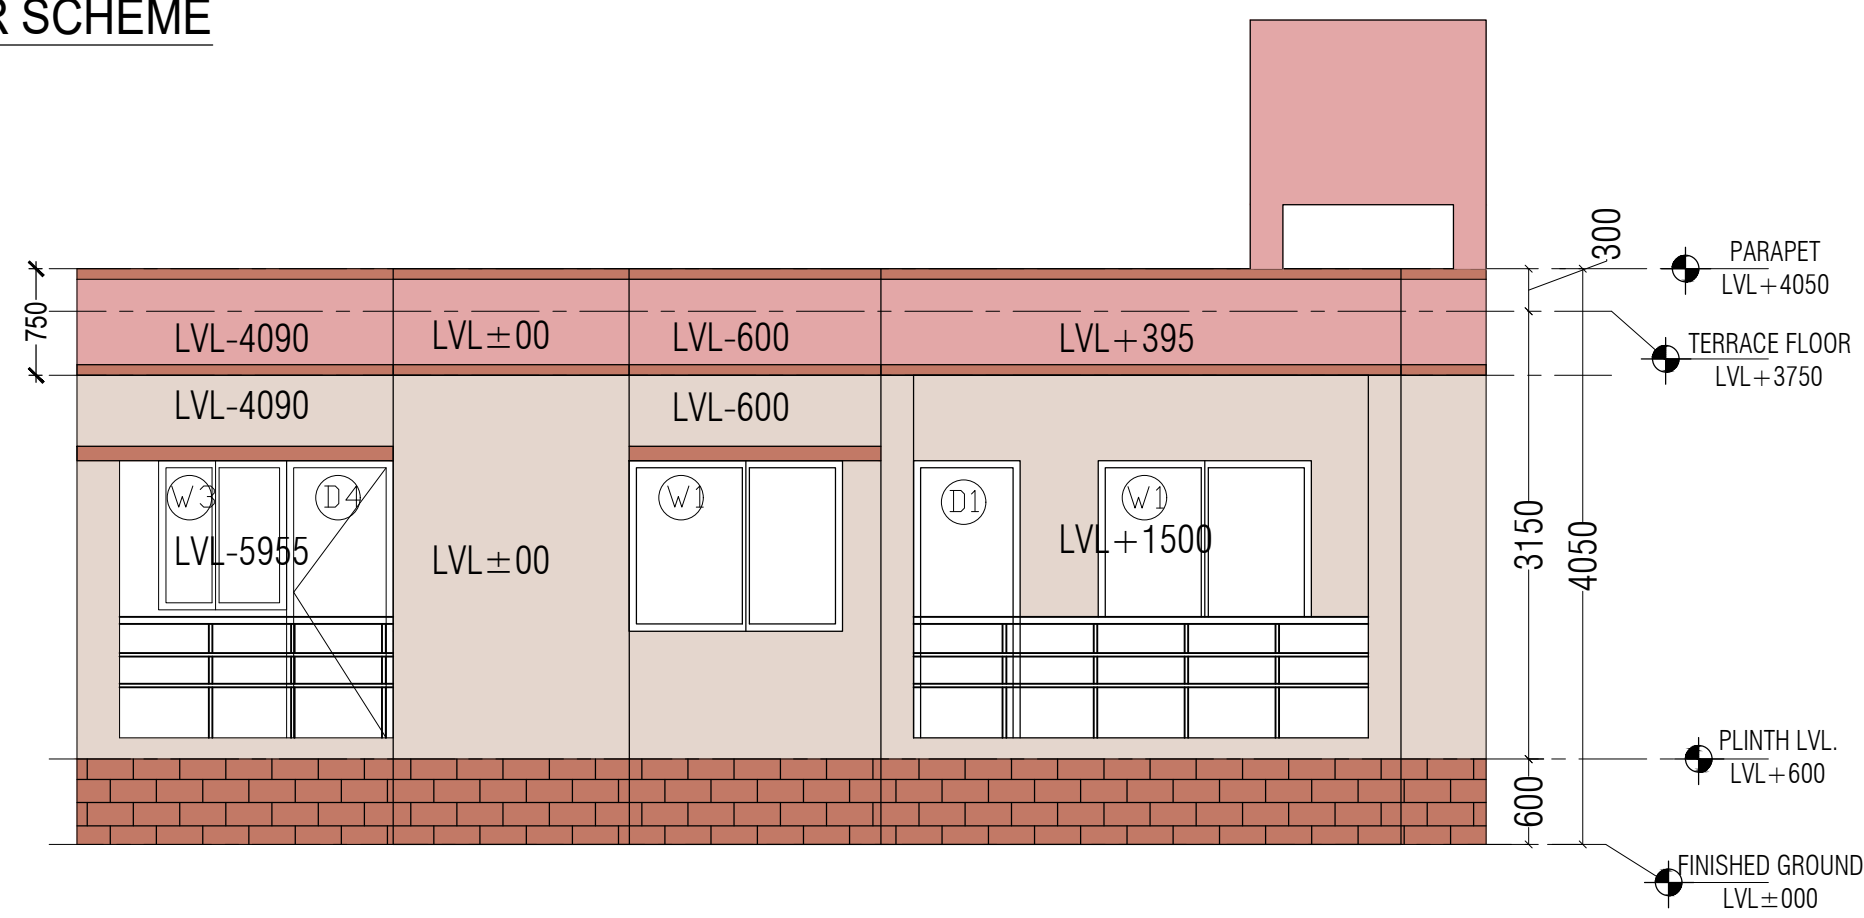


BACKSIDE ELEVATION

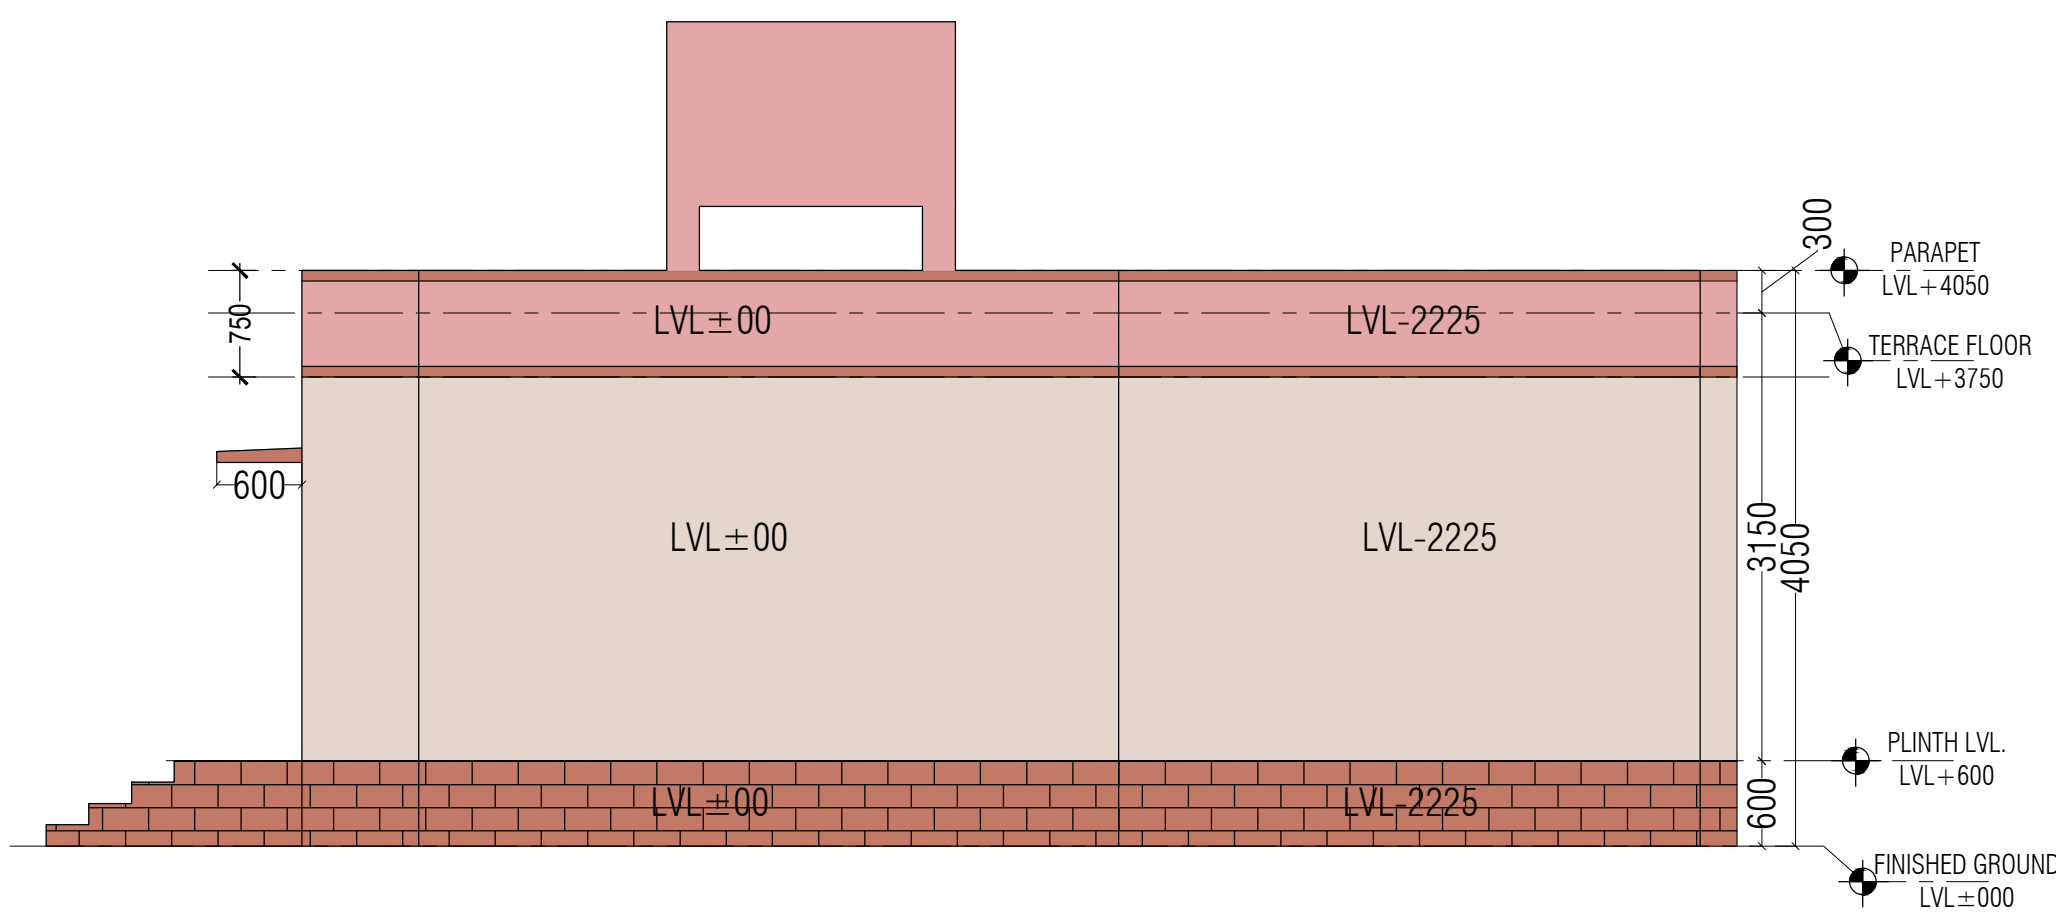


KITCHEN AND UTILITY SIDE ELEVATION

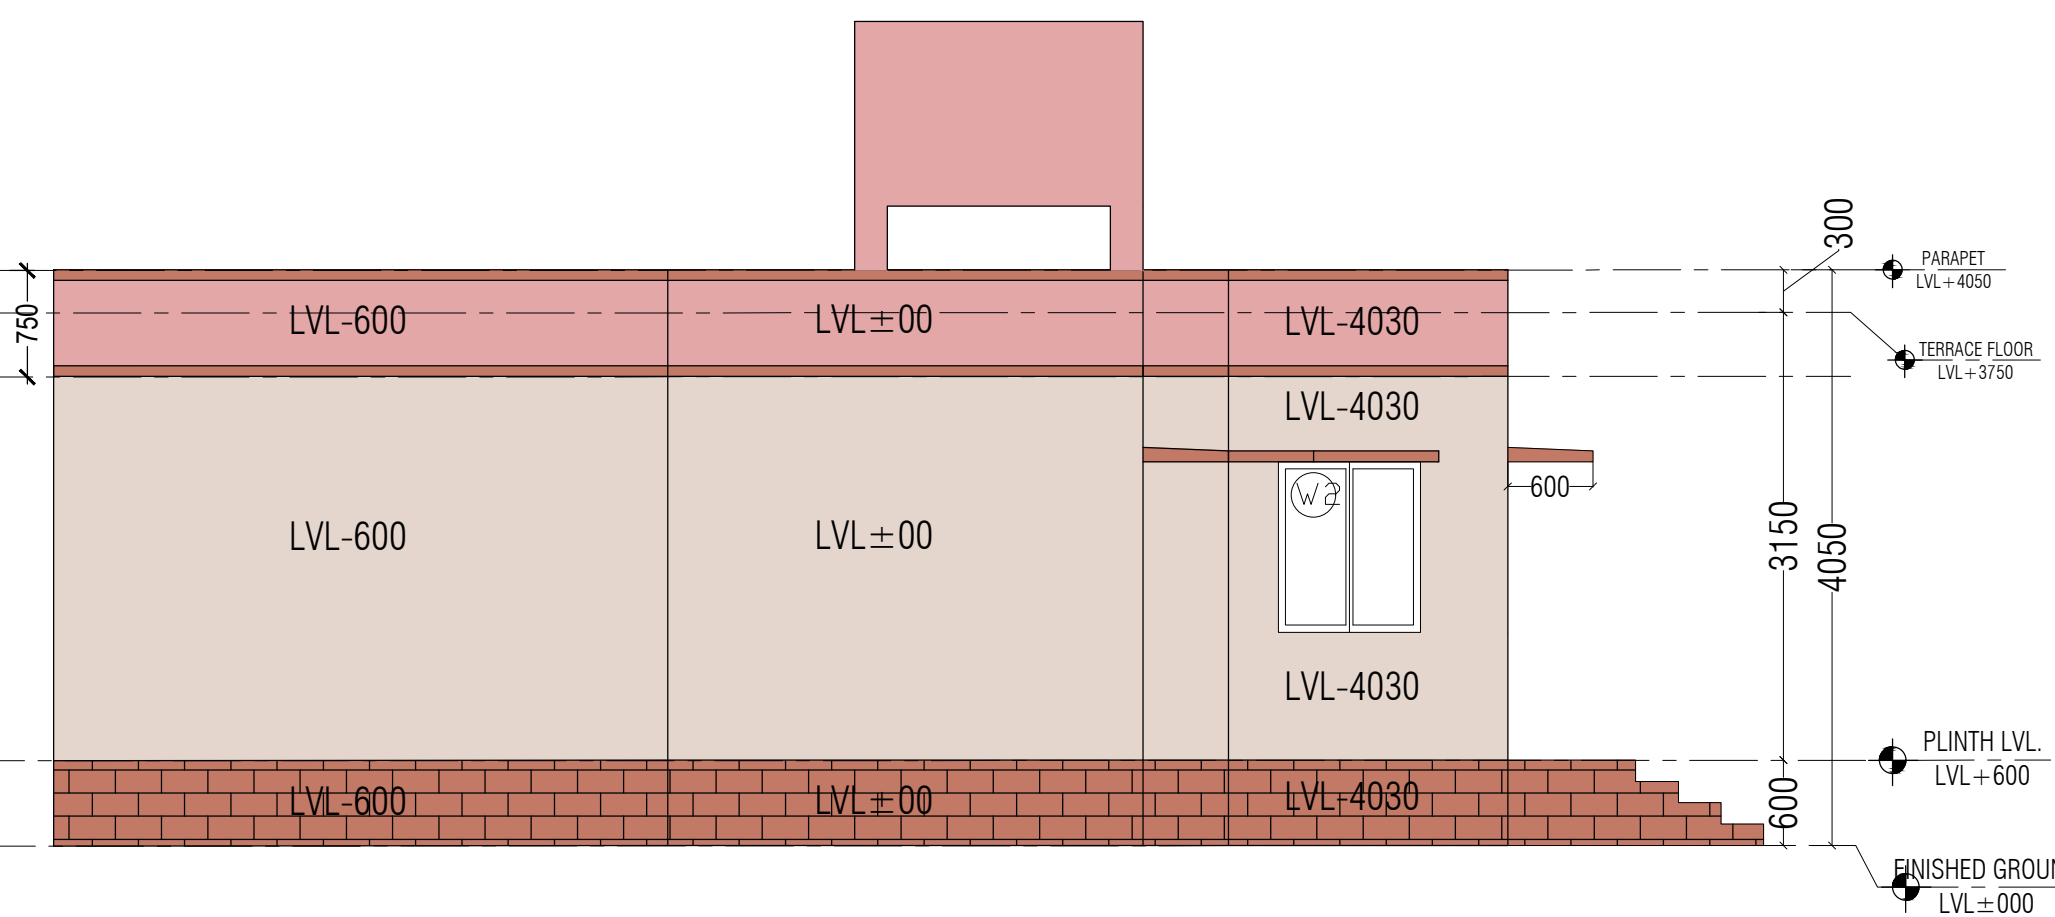

BEDROOM SIDE ELEVATION

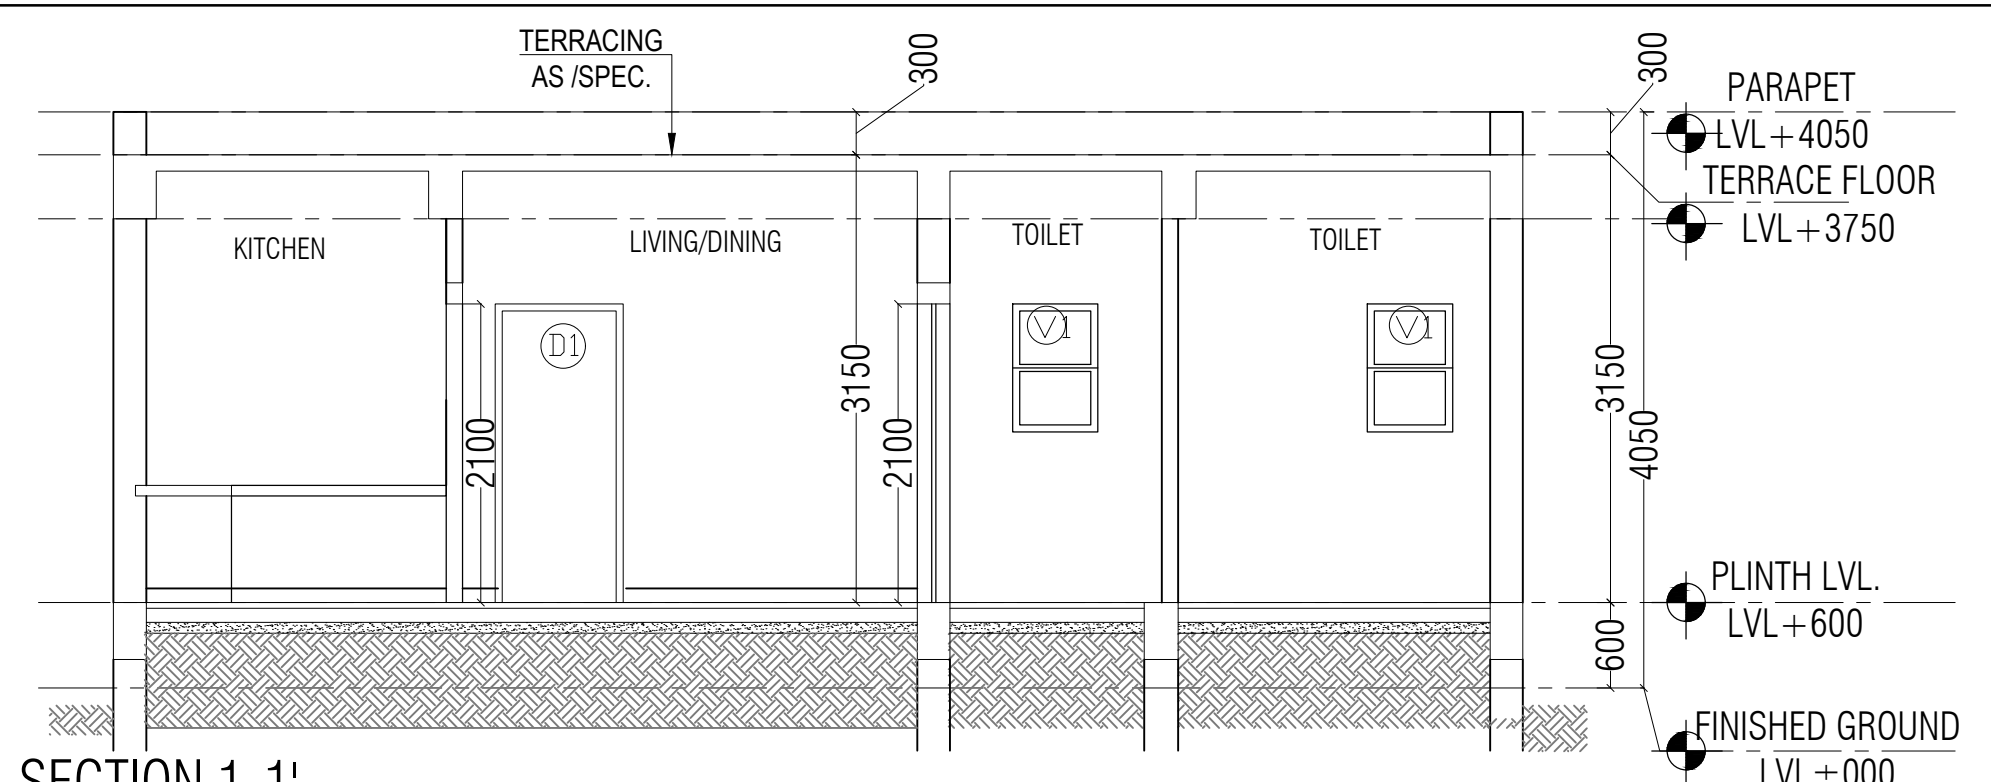

SECTION 1-1'

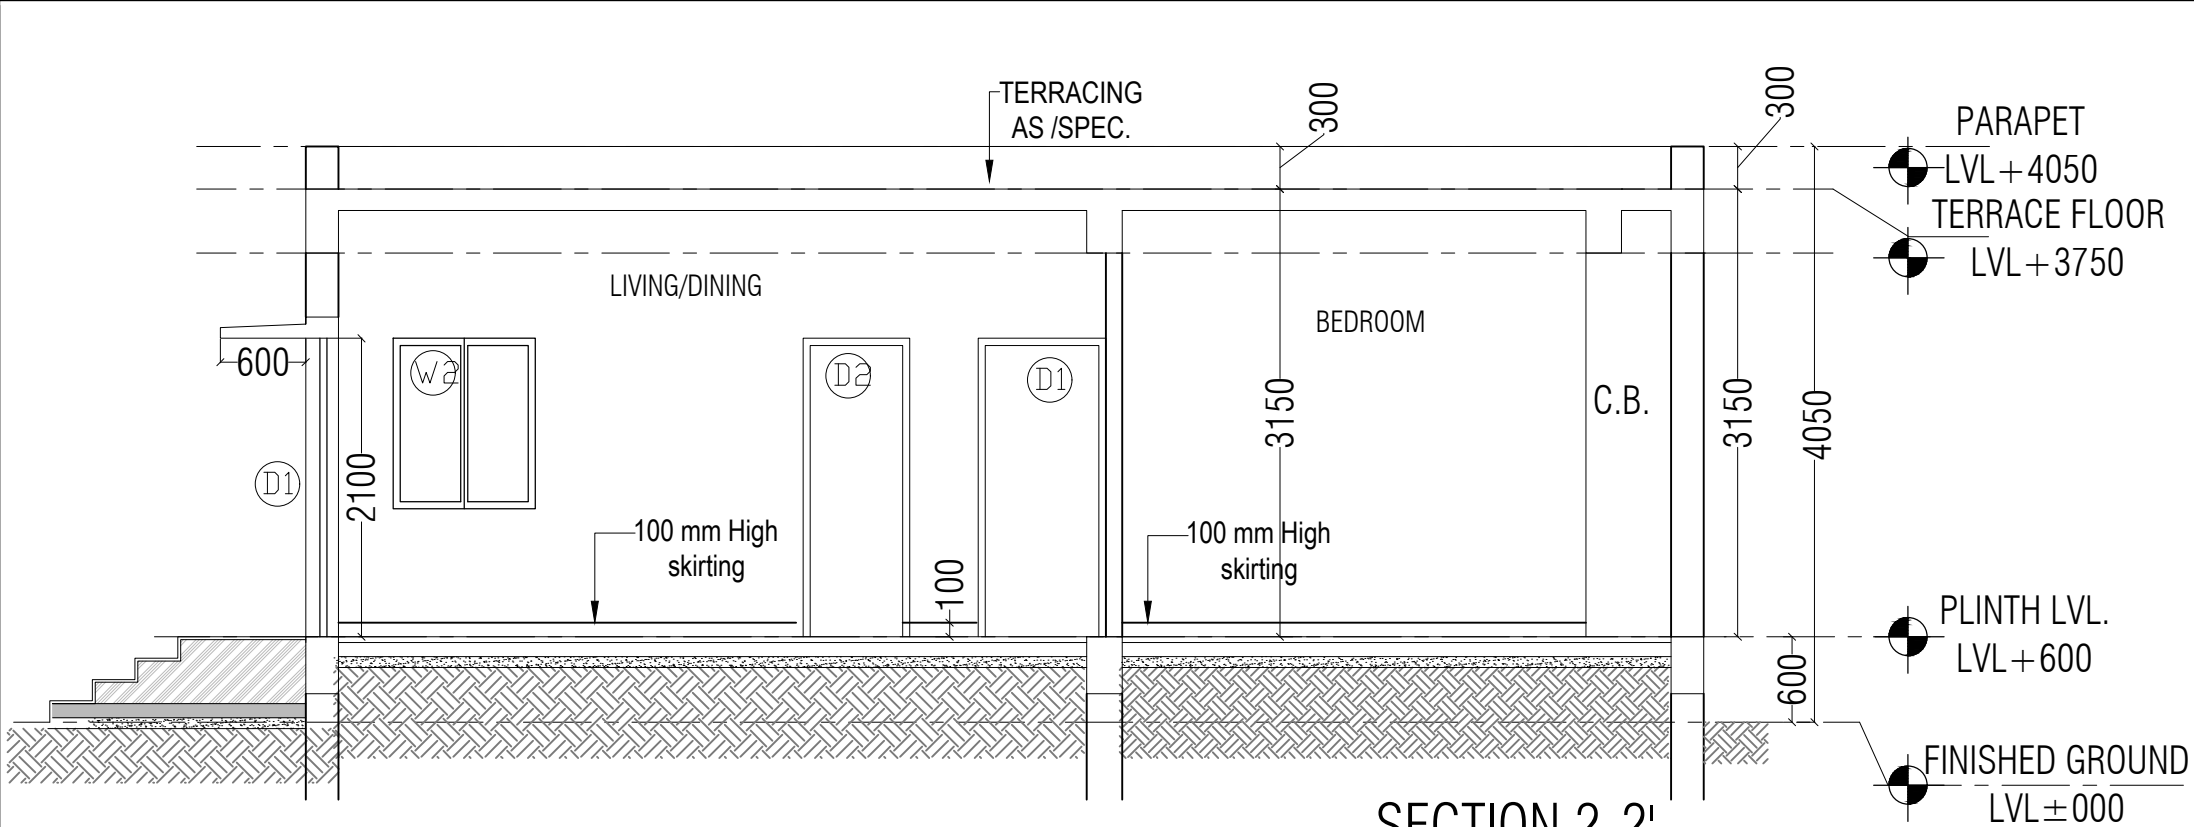

SECTION 2-2'

THE COPYRIGHT AND PROPERTY OF THIS DESIGN AND DRAWING BELONG TO ENARCH CONSULTANTS PVT. LTD IT MUST NOT BE COPIED OR REPRODUCED IN ANY MANNER WITHOUT THEIR PRIOR WRITTEN CONSENT. A LEGAL ACTION AS PER LAW MAY BE INITIATED AGAINST THE OFFENDER

KEY PLAN

GENERAL NOTES:

- UNLESS OTHERWISE SPECIFIED, DIMENSIONS ARE IN MILLIMETERS.
- DRAWING SHALL NOT BE SCALED. ONLY WRITTEN DIMENSIONS SHOULD BE FOLLOWED.
- THE DRAWINGS SHALL BE READ IN CONJUNCTION WITH ALL RELEVANT MEP, STRUCTURAL DWGS AND PROJECT SPECIFICATIONS. ANY DISCREPANCY SHOULD BE BROUGHT TO THE NOTICE OF ARCHITECT BEFORE IMPLEMENTATION.
- ALL DOORS & OPENINGS ARE 115 & 230 mm OFFSET FROM THE CORNER U.N.O.
- ALL INTERNAL TOILETS ARE MECHANICALLY VENTILATED.
- SHAFT TERMINATION AS PER TYPICAL DETAIL.

LEGEND

FOR PLANS	FOR ELEVATIONS & SECTIONS
TOP OF PARAPET	TOP OF PARAPET
FLOOR FINISH LEVEL	FLOOR FINISH LEVEL
SLAB STRUCTURE LEVEL	SLAB STRUCTURE LEVEL
FLOOR FINISH PAVING LEVEL	FLOOR FINISH PAVING LEVEL
FINISH ROAD LEVEL	FINISH ROAD LEVEL
FINISH GROUND LEVEL	FINISH GROUND LEVEL
ELEVATION NO. SHEET NO. ELEVATION MARK	SECTION NO. SHEET NO. SECTION MARK

REFERENCE DRAWINGS

DRAWING NO.	TITLE
-	-
-	-
-	-
-	-
-	-
-	-
-	-
-	-
-	-

REV. NO.	DESCRIPTION	DRAWN	CHECKED	DATE
1.	GOOD FOR CONSTRUCTION			

CLIENT:

 **NATIONAL EDUCATION SOCIETY FOR TRIBAL STUDENTS (NESTS)**

CONSTRUCTION AGENCY:

 **TELECOMMUNICATIONS CONSULTANTS INDIA LIMITED**


ARCHITECTS:

 **ENARCH Consultants Pvt. Limited.**
Consulting Engineers, Planners & Architects
B-66, Sector-63, Noida - 201309 (UP) EMAIL: enarchindia@rediffmail.com, archenarch@gmail.com

PROJECT

EKLAVYA MODEL RESIDENTIAL SCHOOL,

NORTH:	BUILDING NAME: WARDEN RESIDENCE (G)
	DRAWING TITLE: ELEVATIONS & SECTIONS
	DRAWING NUMBER: EMRS-AS13-AR-WR-02
SCALE: 1:40	SHEET SIZE: A1
RELEASED FOR: ☐ PRELIMINARY ☐ TENDER ☐ INFORMATION ☐ APPROVAL ☒ TENDER	DATE: 23-Feb-22 REV NO: R0

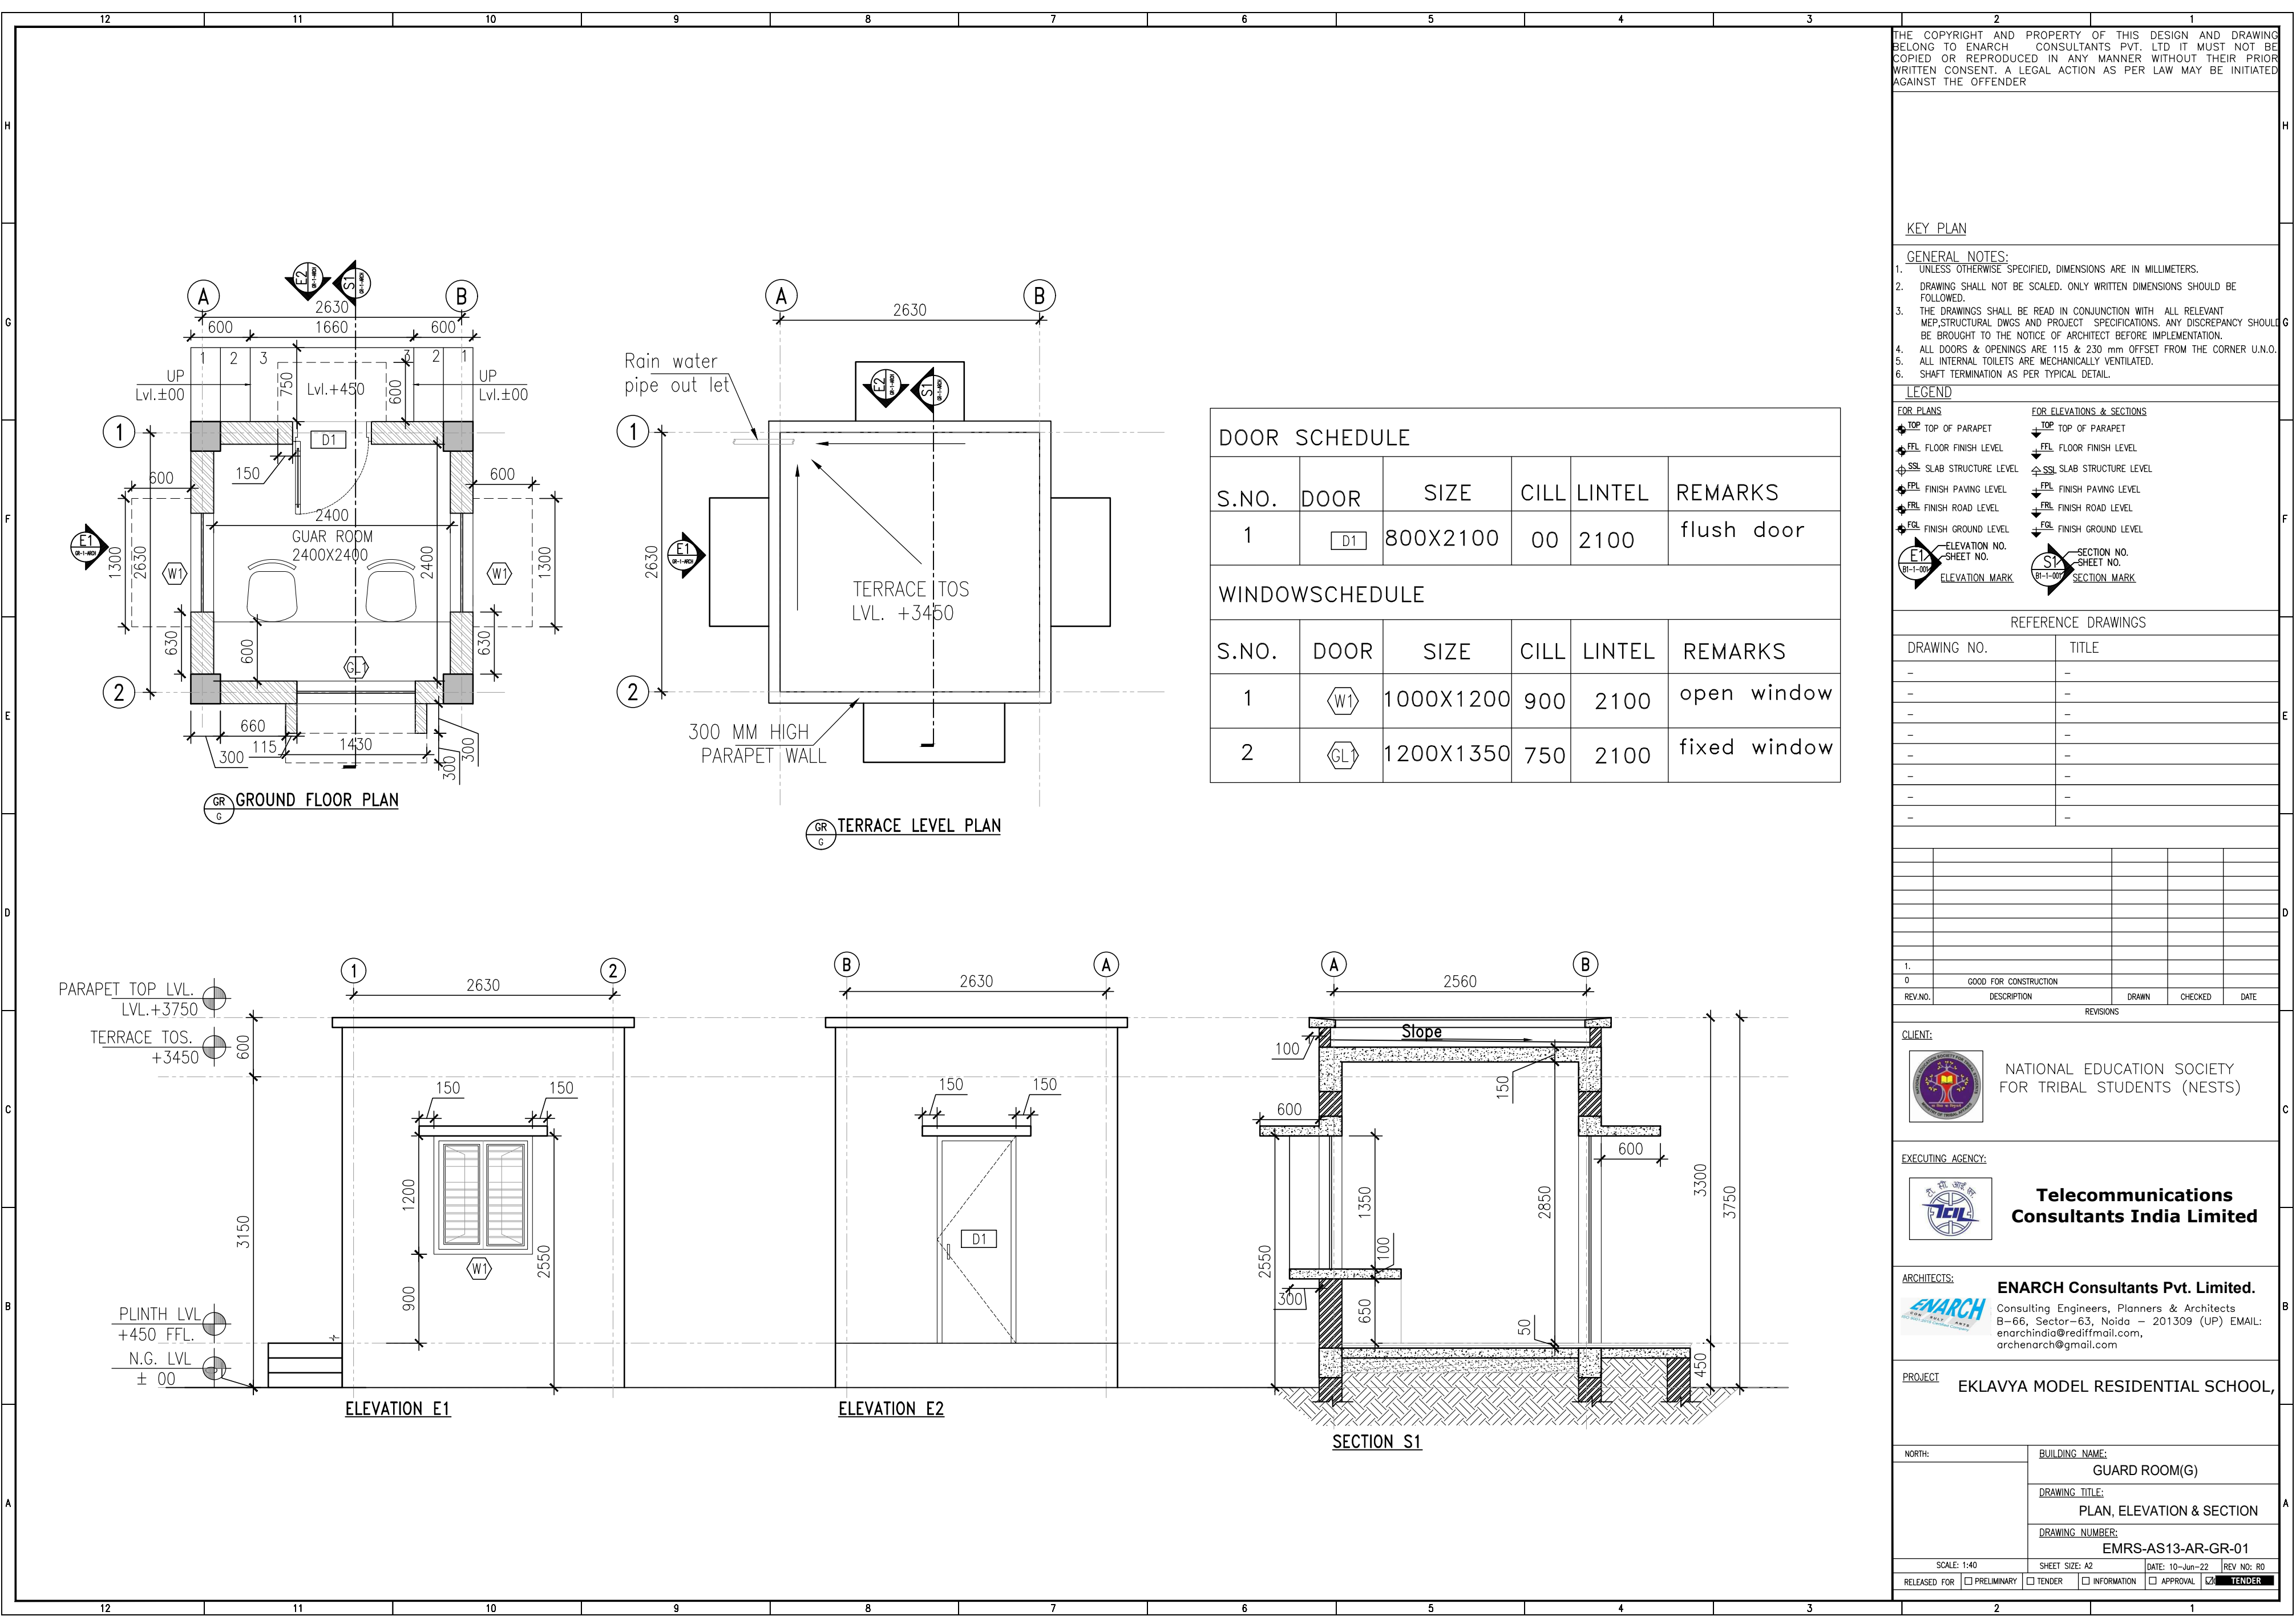

THE COPYRIGHT AND PROPERTY OF THIS DESIGN AND DRAWING BELONG TO ENARCH CONSULTANTS PVT. LTD. IT MUST NOT BE COPIED OR REPRODUCED IN ANY MANNER WITHOUT THEIR PRIOR WRITTEN CONSENT. A LEGAL ACTION AS PER LAW MAY BE INITIATED AGAINST THE OFFENDER

KEY PLAN

GENERAL NOTES:

- UNLESS OTHERWISE SPECIFIED, DIMENSIONS ARE IN MILLIMETERS.
- DRAWING SHALL NOT BE SCALED. ONLY WRITTEN DIMENSIONS SHOULD BE FOLLOWED.
- THE DRAWINGS SHALL BE READ IN CONJUNCTION WITH ALL RELEVANT MEP, STRUCTURAL DWGS AND PROJECT SPECIFICATIONS. ANY DISCREPANCY SHOULD BE BROUGHT TO THE NOTICE OF ARCHITECT BEFORE IMPLEMENTATION.
- ALL DOORS & OPENINGS ARE 115 & 230 mm OFFSET FROM THE CORNER U.N.O.
- ALL INTERNAL TOILETS ARE MECHANICALLY VENTILATED.
- SHAFT TERMINATION AS PER TYPICAL DETAIL.

LEGEND

FOR PLANS	FOR ELEVATIONS & SECTIONS
TOP TOP OF PARAPET	TOP TOP OF PARAPET
FLL FLOOR FINISH LEVEL	FLL FLOOR FINISH LEVEL
SSL SLAB STRUCTURE LEVEL	SSL SLAB STRUCTURE LEVEL
FPL FINISH PAVING LEVEL	FPL FINISH PAVING LEVEL
FRL FINISH ROAD LEVEL	FRL FINISH ROAD LEVEL
FGL FINISH GROUND LEVEL	FGL FINISH GROUND LEVEL
E1 ELEVATION NO. 01-1-001	S1 SECTION NO. 01-1-001
ELEVATION MARK	SECTION MARK

REFERENCE DRAWINGS

DRAWING NO.	TITLE
-	-
-	-
-	-
-	-
-	-
-	-
-	-
-	-
-	-

REV. NO.	DESCRIPTION	DRAWN	CHECKED	DATE
1.	GOOD FOR CONSTRUCTION			

CLIENT:



NATIONAL EDUCATION SOCIETY
FOR TRIBAL STUDENTS (NESTS)

EXECUTING AGENCY:



Telecommunications
Consultants India Limited

ARCHITECTS:



ENARCH Consultants Pvt. Limited.
Consulting Engineers, Planners & Architects
B-66, Sector-63, Noida - 201309 (UP) EMAIL:
enarchindia@rediffmail.com,
archenarch@gmail.com

PROJECT

EKLAVYA MODEL RESIDENTIAL SCHOOL,

NORTH:

BUILDING NAME:

GUARD ROOM(G)

DRAWING TITLE:

PLAN, ELEVATION & SECTION

DRAWING NUMBER:

EMRS-AS13-AR-GR-01

SCALE: 1:40	SHEET SIZE: A2	DATE: 10-Jun-22	REV NO: R0
RELEASED FOR	☐ PRELIMINARY	☐ TENDER	☐ INFORMATION

☐ APPROVAL ☒ TENDER

THE COPYRIGHT AND PROPERTY OF THIS DESIGN AND DRAWING BELONG TO ENARCH CONSULTANTS PVT. LTD IT MUST NOT BE COPIED OR REPRODUCED IN ANY MANNER WITHOUT THEIR PRIOR WRITTEN CONSENT. A LEGAL ACTION AS PER LAW MAY BE INITIATED AGAINST THE OFFENDER

KEY PLAN

GENERAL NOTES:

- UNLESS OTHERWISE SPECIFIED, DIMENSIONS ARE IN MILLIMETERS.
- DRAWING SHALL NOT BE SCALED. ONLY WRITTEN DIMENSIONS SHOULD BE FOLLOWED.
- THE DRAWINGS SHALL BE READ IN CONJUNCTION WITH ALL RELEVANT MEP, STRUCTURAL DWGS AND PROJECT SPECIFICATIONS. ANY DISCREPANCY SHOULD BE BROUGHT TO THE NOTICE OF ARCHITECT BEFORE IMPLEMENTATION.
- ALL DOORS & OPENINGS ARE 115 & 230 mm OFFSET FROM THE CORNER U.N.O.
- ALL INTERNAL TOILETS ARE MECHANICALLY VENTILATED.
- SHAFT TERMINATION AS PER TYPICAL DETAIL.

LEGEND

FOR PLANS	FOR ELEVATIONS & SECTIONS
TOP OF PARAPET	TOP OF PARAPET
F.F.L. FLOOR FINISH LEVEL	F.F.L. FLOOR FINISH LEVEL
S.S.L. SLAB STRUCTURE LEVEL	S.S.L. SLAB STRUCTURE LEVEL
F.P.L. FINISH PAVING LEVEL	F.P.L. FINISH PAVING LEVEL
F.R.L. FINISH ROAD LEVEL	F.R.L. FINISH ROAD LEVEL
F.G.L. FINISH GROUND LEVEL	F.G.L. FINISH GROUND LEVEL
ELEVATION NO. SHEET NO. 81-1-001	SECTION NO. SHEET NO. 81-1-001
ELEVATION MARK	SECTION MARK

REFERENCE DRAWINGS

DRAWING NO.	TITLE
-	-
-	-
-	-
-	-
-	-
-	-
-	-
-	-
-	-

1.	GOOD FOR CONSTRUCTION			
REV. NO.	DESCRIPTION	DRAWN	CHECKED	DATE

REVISIONS

CLIENT:



NATIONAL EDUCATION SOCIETY
FOR TRIBAL STUDENTS (NESTS)

EXECUTING AGENCY:



**Telecommunications
Consultants India Limited**

ARCHITECTS:







ENARCH Consultants Pvt. Limited.

Consulting Engineers, Planners & Architects
B-66, Sector-63, Noida - 201309 (UP) EMAIL:
enarchindia@rediffmail.com,
archenarch@gmail.com

PROJECT

EKLAVYA MODEL RESIDENTIAL SCHOOL,

NORTH:	BUILDING NAME: ELECTRICAL SUBSTATION
	DRAWING TITLE: PLAN, ELEVATION & SECTION
	DRAWING NUMBER: EMRS-AS13-AR-ESS-01
SCALE: 1:50	SHEET SIZE: A1
RELEASED FOR: ☐ PRELIMINARY ☐ TENDER ☐ INFORMATION ☐ APPROVAL ☒ TENDER	DATE: 9-Jun-22 REV NO: R0

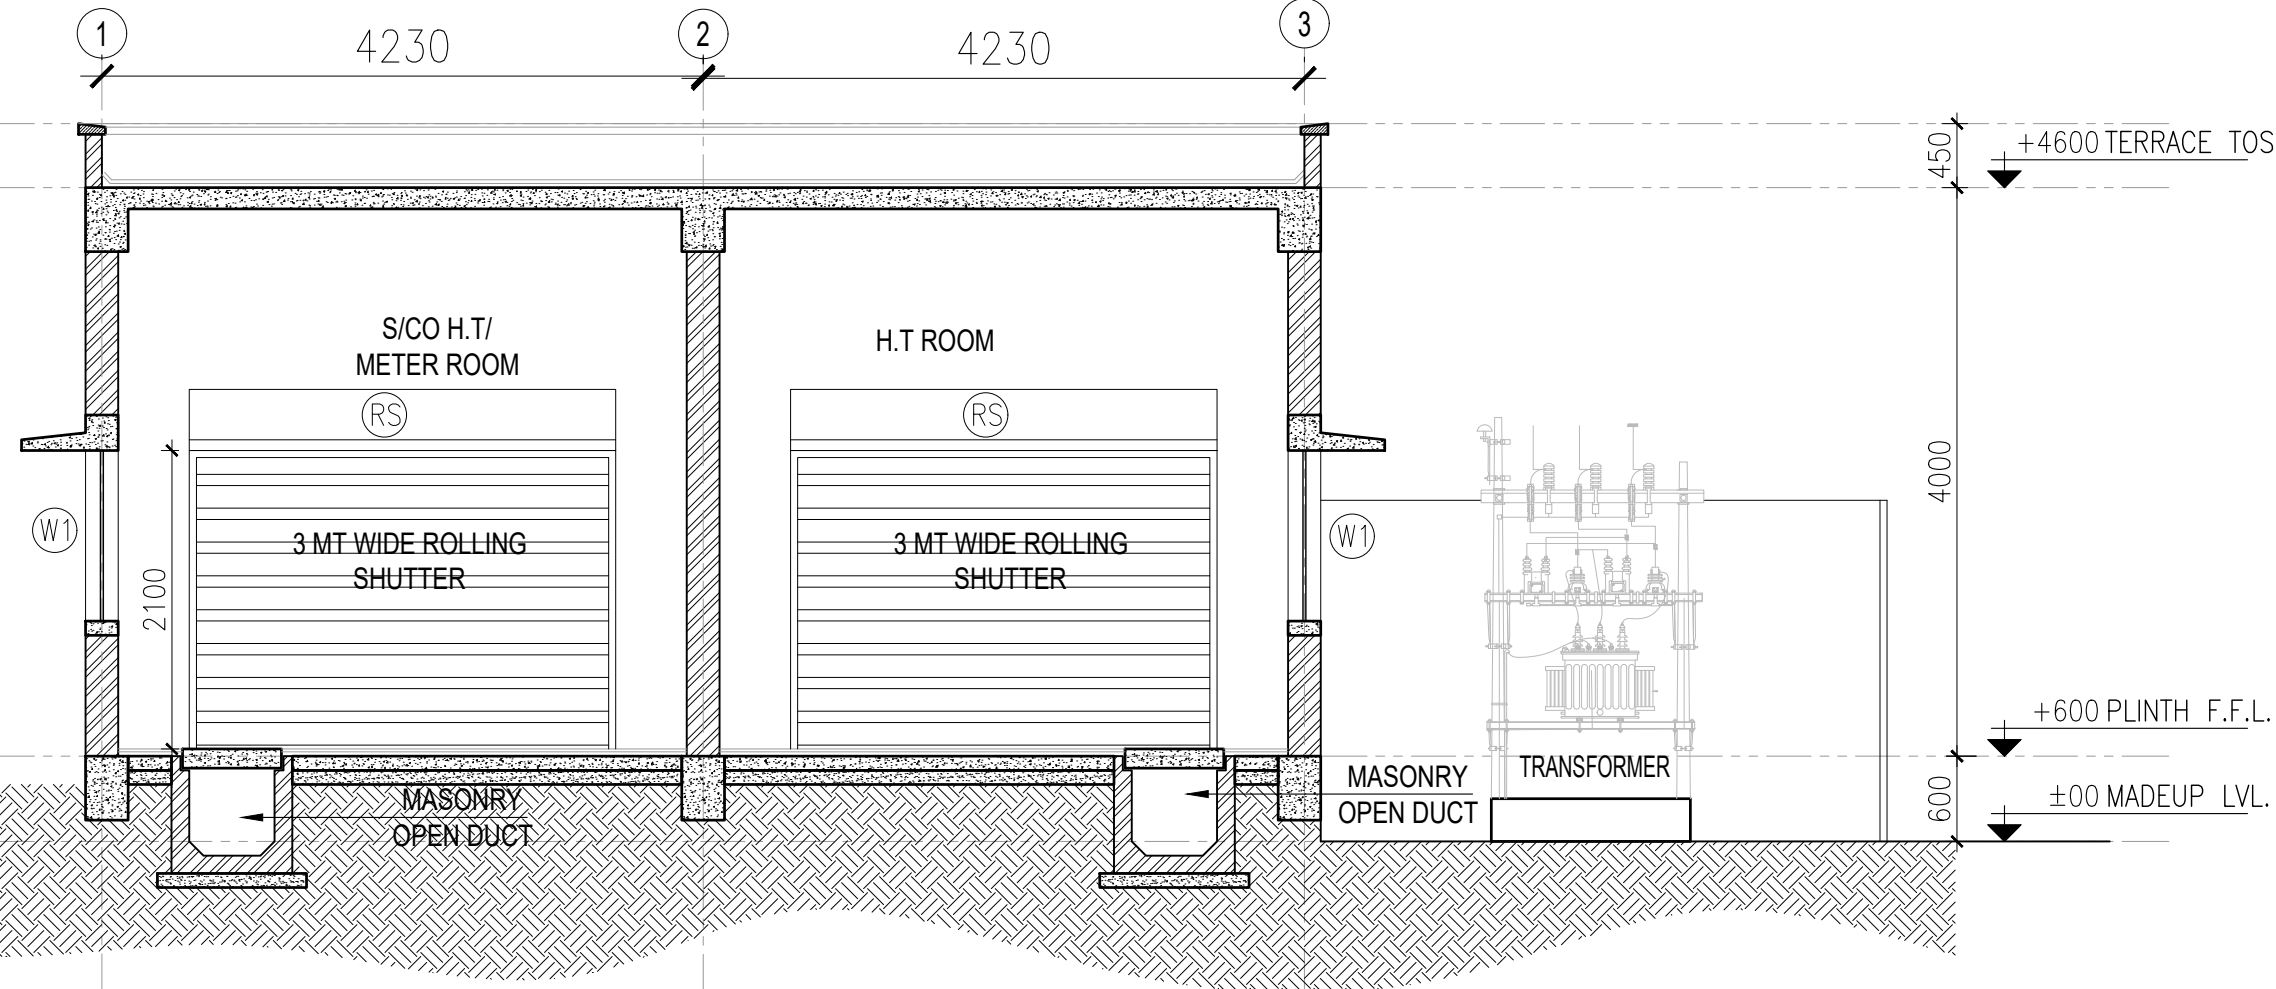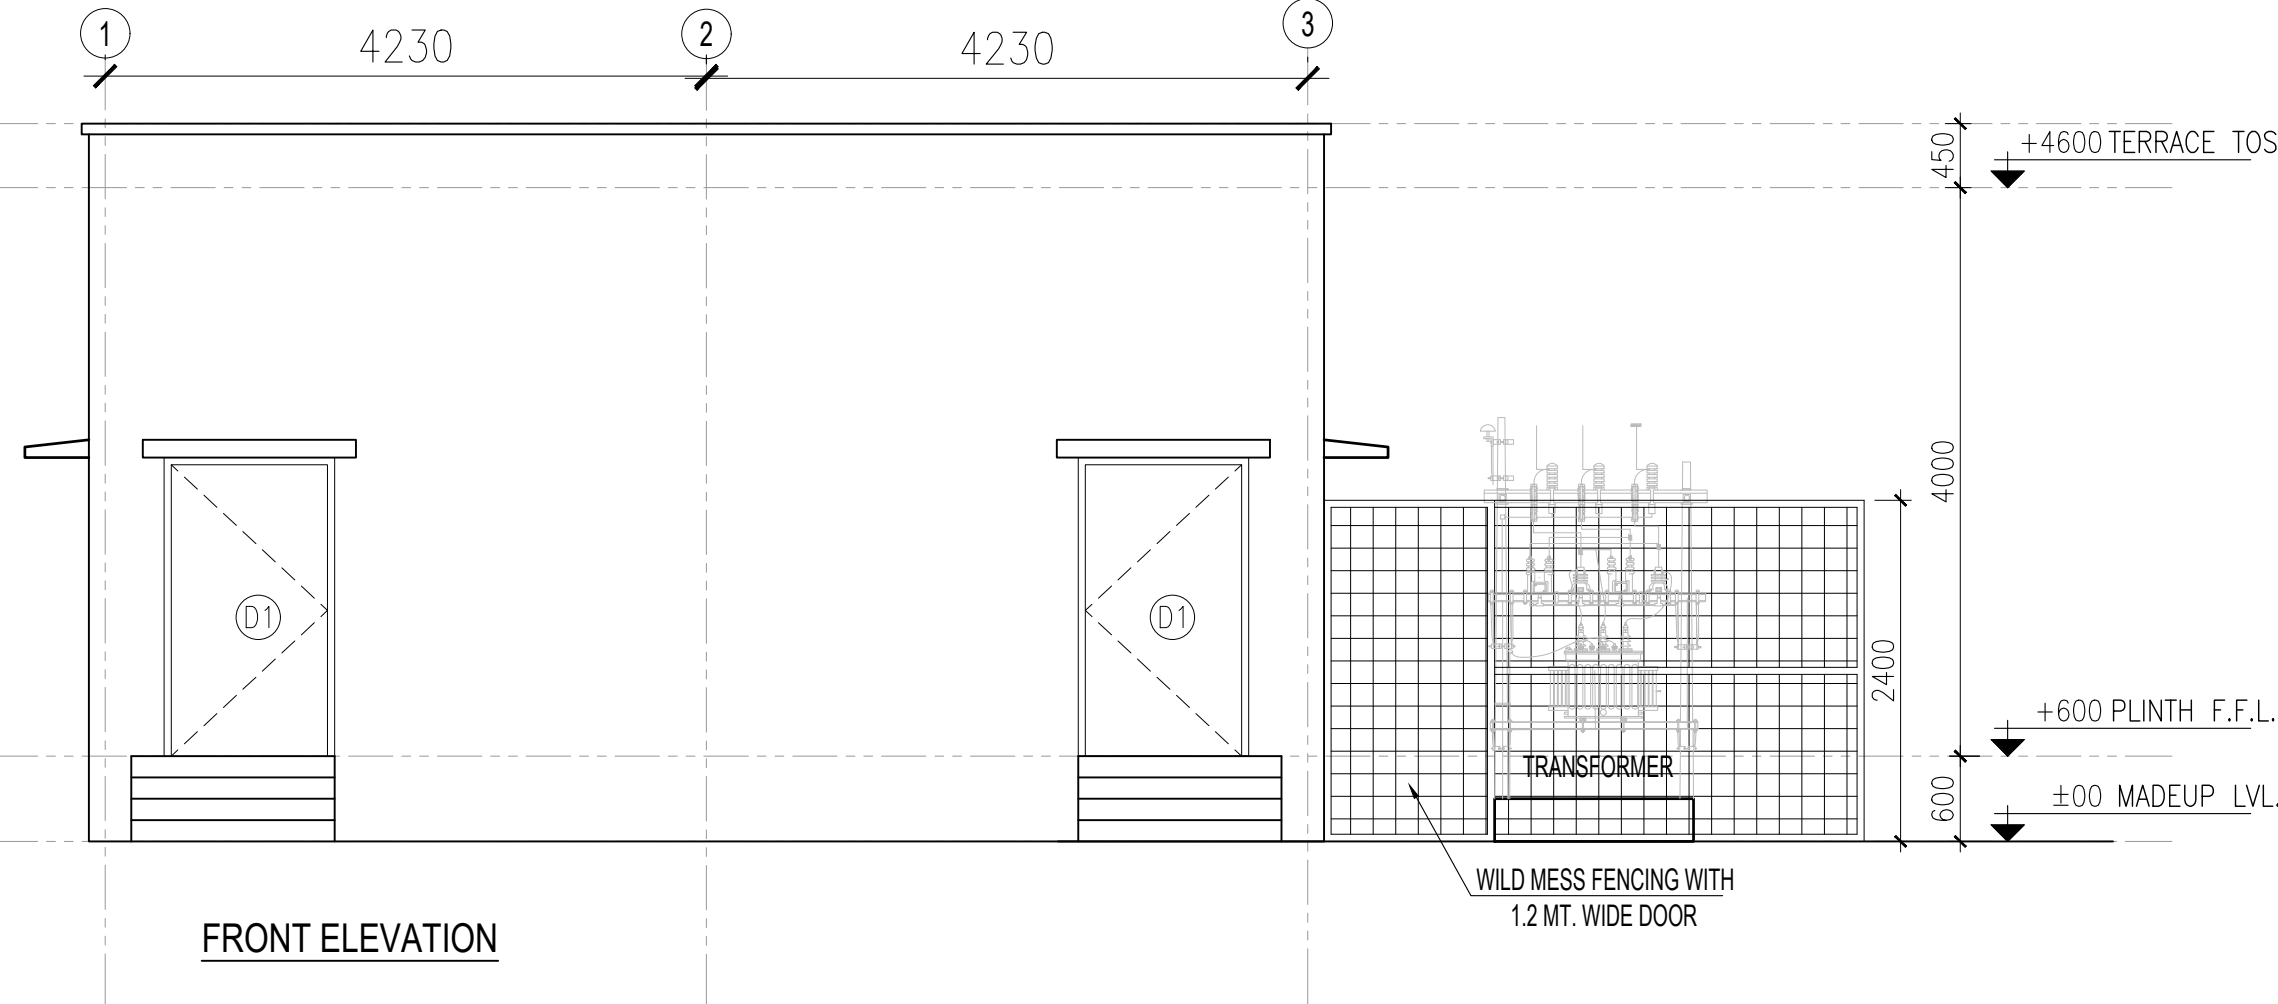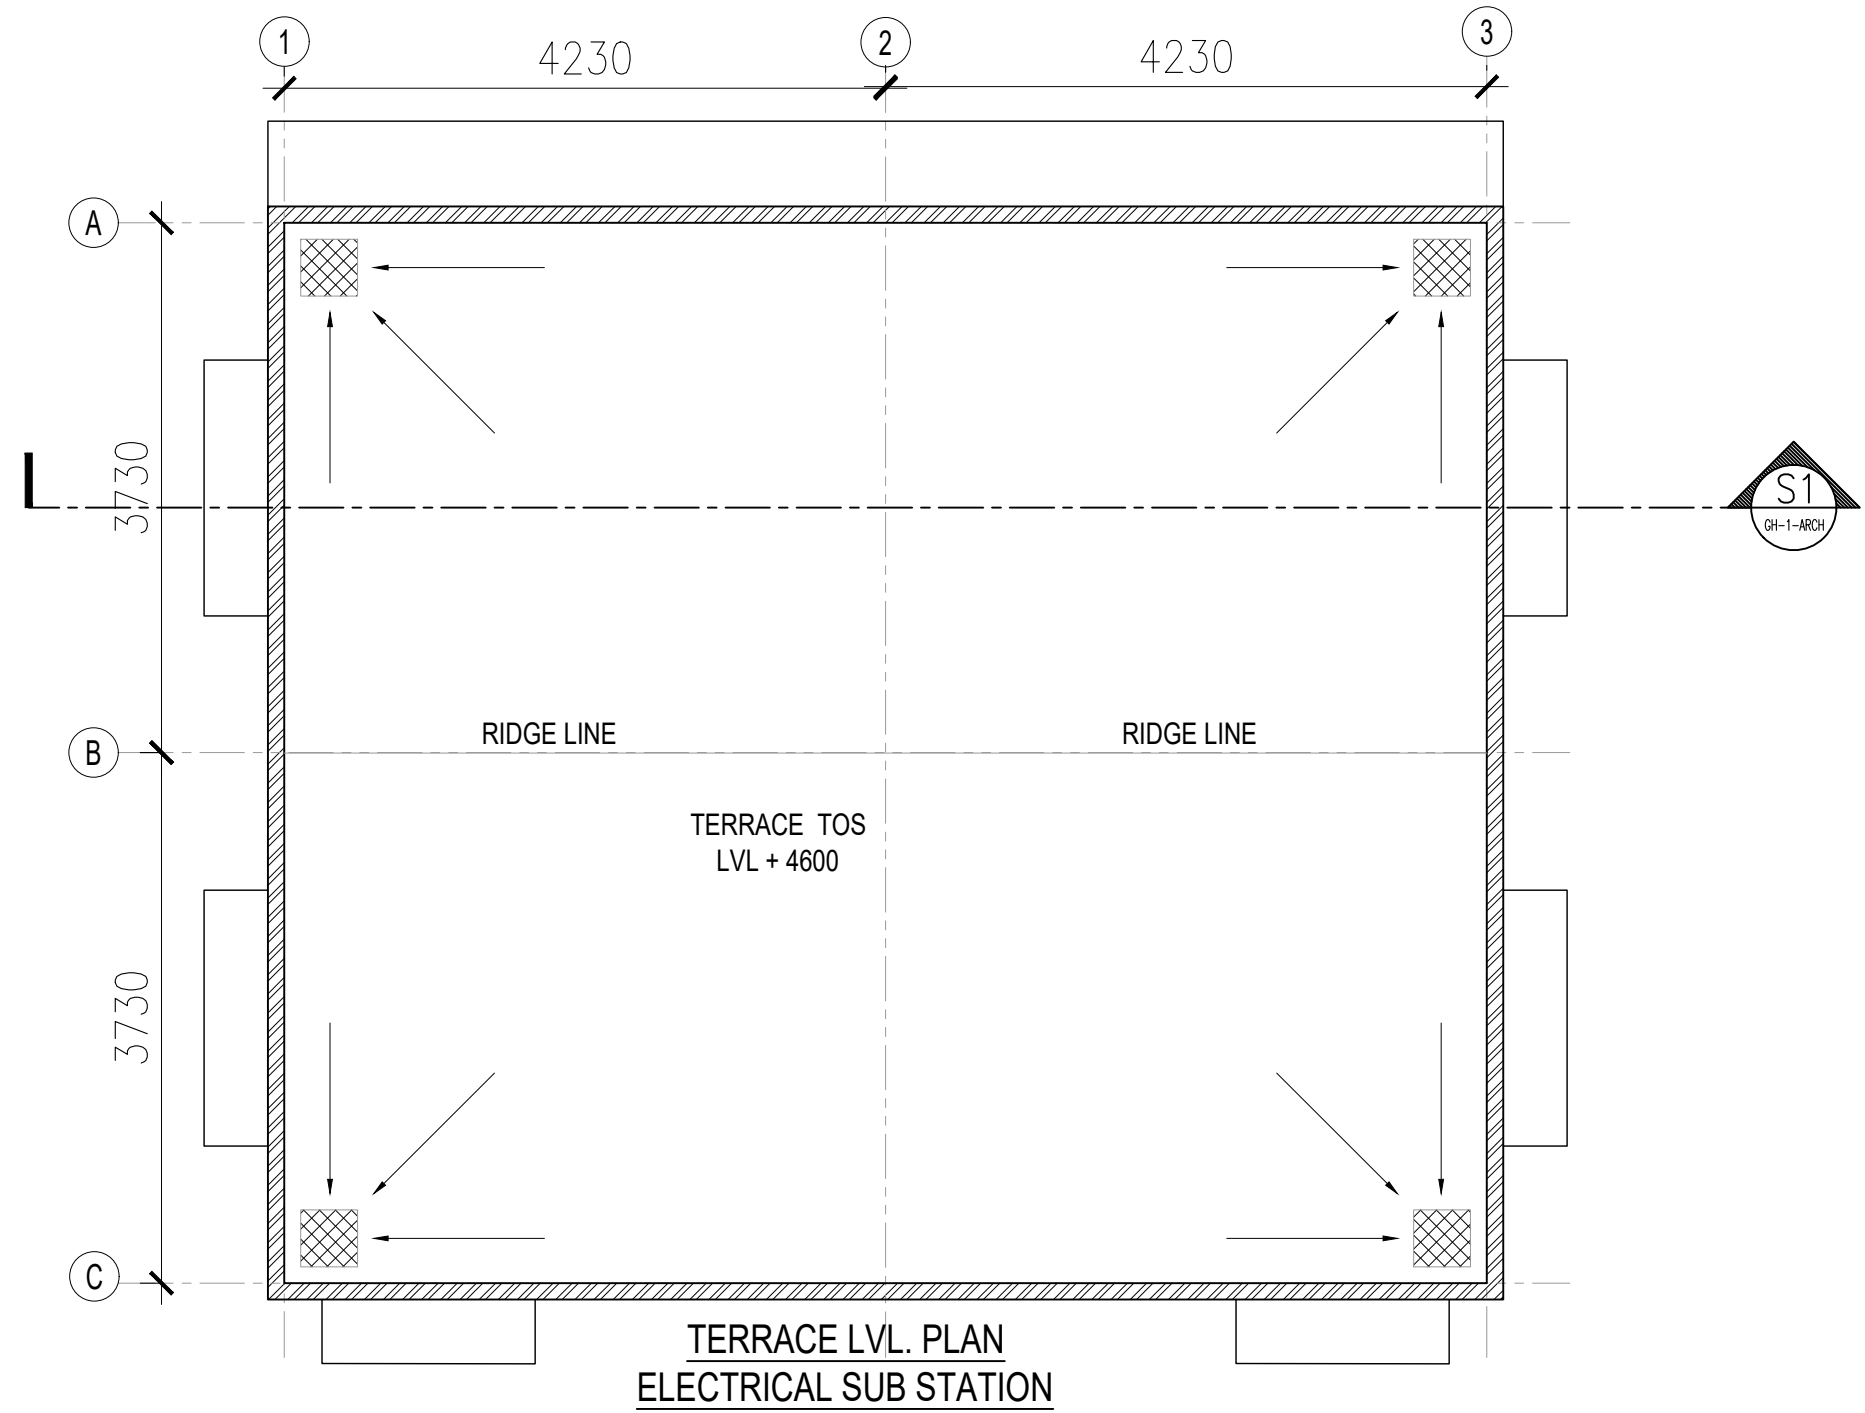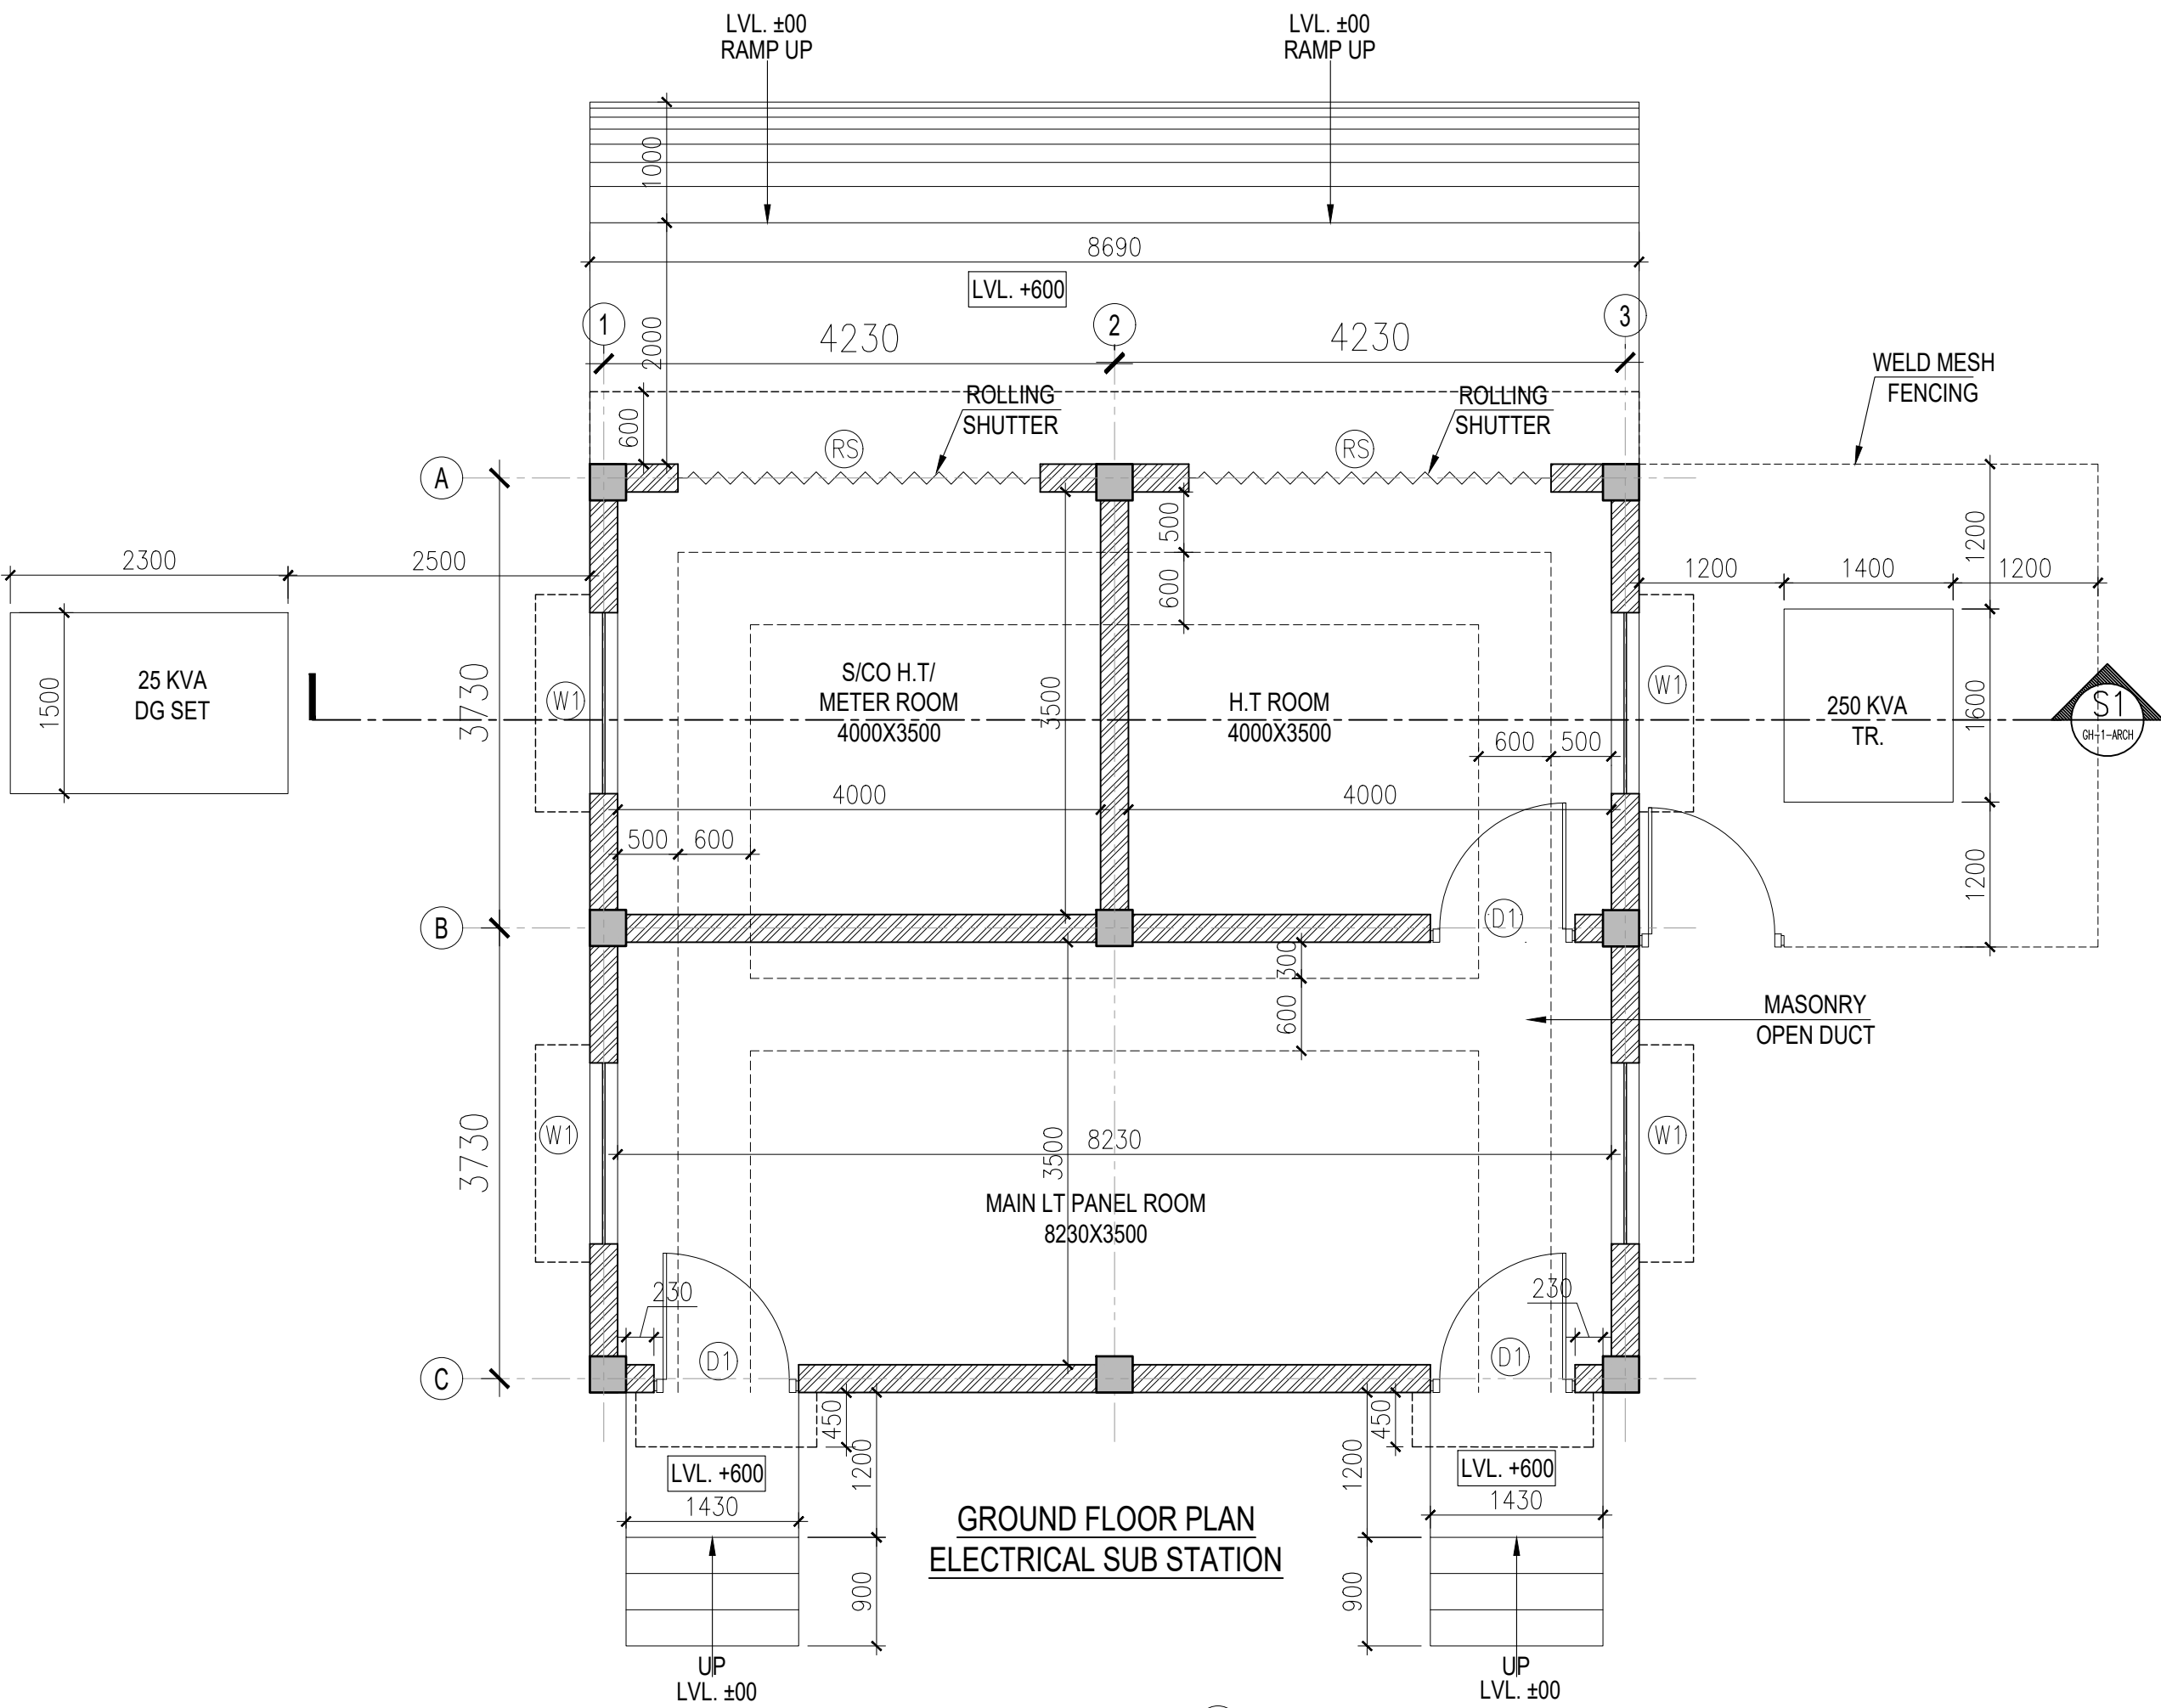

DOORS & WINDOWS SCHEDULE

S.No.	TYPE	SIZE	CILL (MM.)	LINTEL (MM.)
SCHEDULE OF DOORS				
01	D1	1200X2100	±00	+2100
02	RS	3000X2100	±00	+2100
03	W1	1500X1200	+900	+2100

THE COPYRIGHT AND PROPERTY OF THIS DESIGN AND DRAWING BELONG TO ENARCH CONSULTANTS PVT. LTD IT MUST NOT BE COPIED OR REPRODUCED IN ANY MANNER WITHOUT THEIR PRIOR WRITTEN CONSENT. A LEGAL ACTION AS PER LAW MAY BE INITIATED AGAINST THE OFFENDER

KEY PLAN

GENERAL NOTES:

- UNLESS OTHERWISE SPECIFIED, DIMENSIONS ARE IN MILLIMETERS.
- DRAWING SHALL NOT BE SCALED. ONLY WRITTEN DIMENSIONS SHOULD BE FOLLOWED.
- THE DRAWINGS SHALL BE READ IN CONJUNCTION WITH ALL RELEVANT MEP, STRUCTURAL DWGS AND PROJECT SPECIFICATIONS. ANY DISCREPANCY SHOULD BE BROUGHT TO THE NOTICE OF ARCHITECT BEFORE IMPLEMENTATION.
- ALL DOORS & OPENINGS ARE 115 & 230 mm OFFSET FROM THE CORNER U.N.O.
- ALL INTERNAL TOILETS ARE MECHANICALLY VENTILATED.
- SHAFT TERMINATION AS PER TYPICAL DETAIL.

LEGEND

FOR PLANS	FOR ELEVATIONS & SECTIONS
TOP TOP OF PARAPET	TOP TOP OF PARAPET
F.F.L FLOOR FINISH LEVEL	F.F.L FLOOR FINISH LEVEL
S.S.L SLAB STRUCTURE LEVEL	S.S.L SLAB STRUCTURE LEVEL
F.P.L FINISH PAVING LEVEL	F.P.L FINISH PAVING LEVEL
F.R.L FINISH ROAD LEVEL	F.R.L FINISH ROAD LEVEL
F.G.L FINISH GROUND LEVEL	F.G.L FINISH GROUND LEVEL
E1 ELEVATION NO. SHEET NO. 81-1-001	S1 SECTION NO. SHEET NO. 81-1-001

REFERENCE DRAWINGS

DRAWING NO.	TITLE
-	-
-	-
-	-
-	-
-	-
-	-
-	-
-	-
-	-

1.	GOOD FOR CONSTRUCTION			
REV. NO.	DESCRIPTION	DRAWN	CHECKED	DATE

REVISIONS

CLIENT:



NATIONAL EDUCATION SOCIETY
FOR TRIBAL STUDENTS (NESTS)

EXECUTING AGENCY:



**Telecommunications
Consultants India Limited**

ARCHITECTS:



ENARCH Consultants Pvt. Limited.

Consulting Engineers, Planners & Architects
B-66, Sector-63, Noida - 201309 (UP) EMAIL:
enarchindia@rediffmail.com,
archenarch@gmail.com

PROJECT

EKLAVYA MODEL RESIDENTIAL SCHOOL,

NORTH:

BUILDING NAME:
ELECTRICAL SUBSTATION

DRAWING TITLE:
PLAN, ELEVATION & SECTION





DRAWING NUMBER:
EMRS-AS13-AR-ESS-01

SCALE: 1:50

SHEET SIZE: A1



DATE: 9-Jun-22 REV NO: 00

RELEASED FOR: ☐ PRELIMINARY ☐ TENDER ☐ INFORMATION ☐ APPROVAL ☒ TENDER

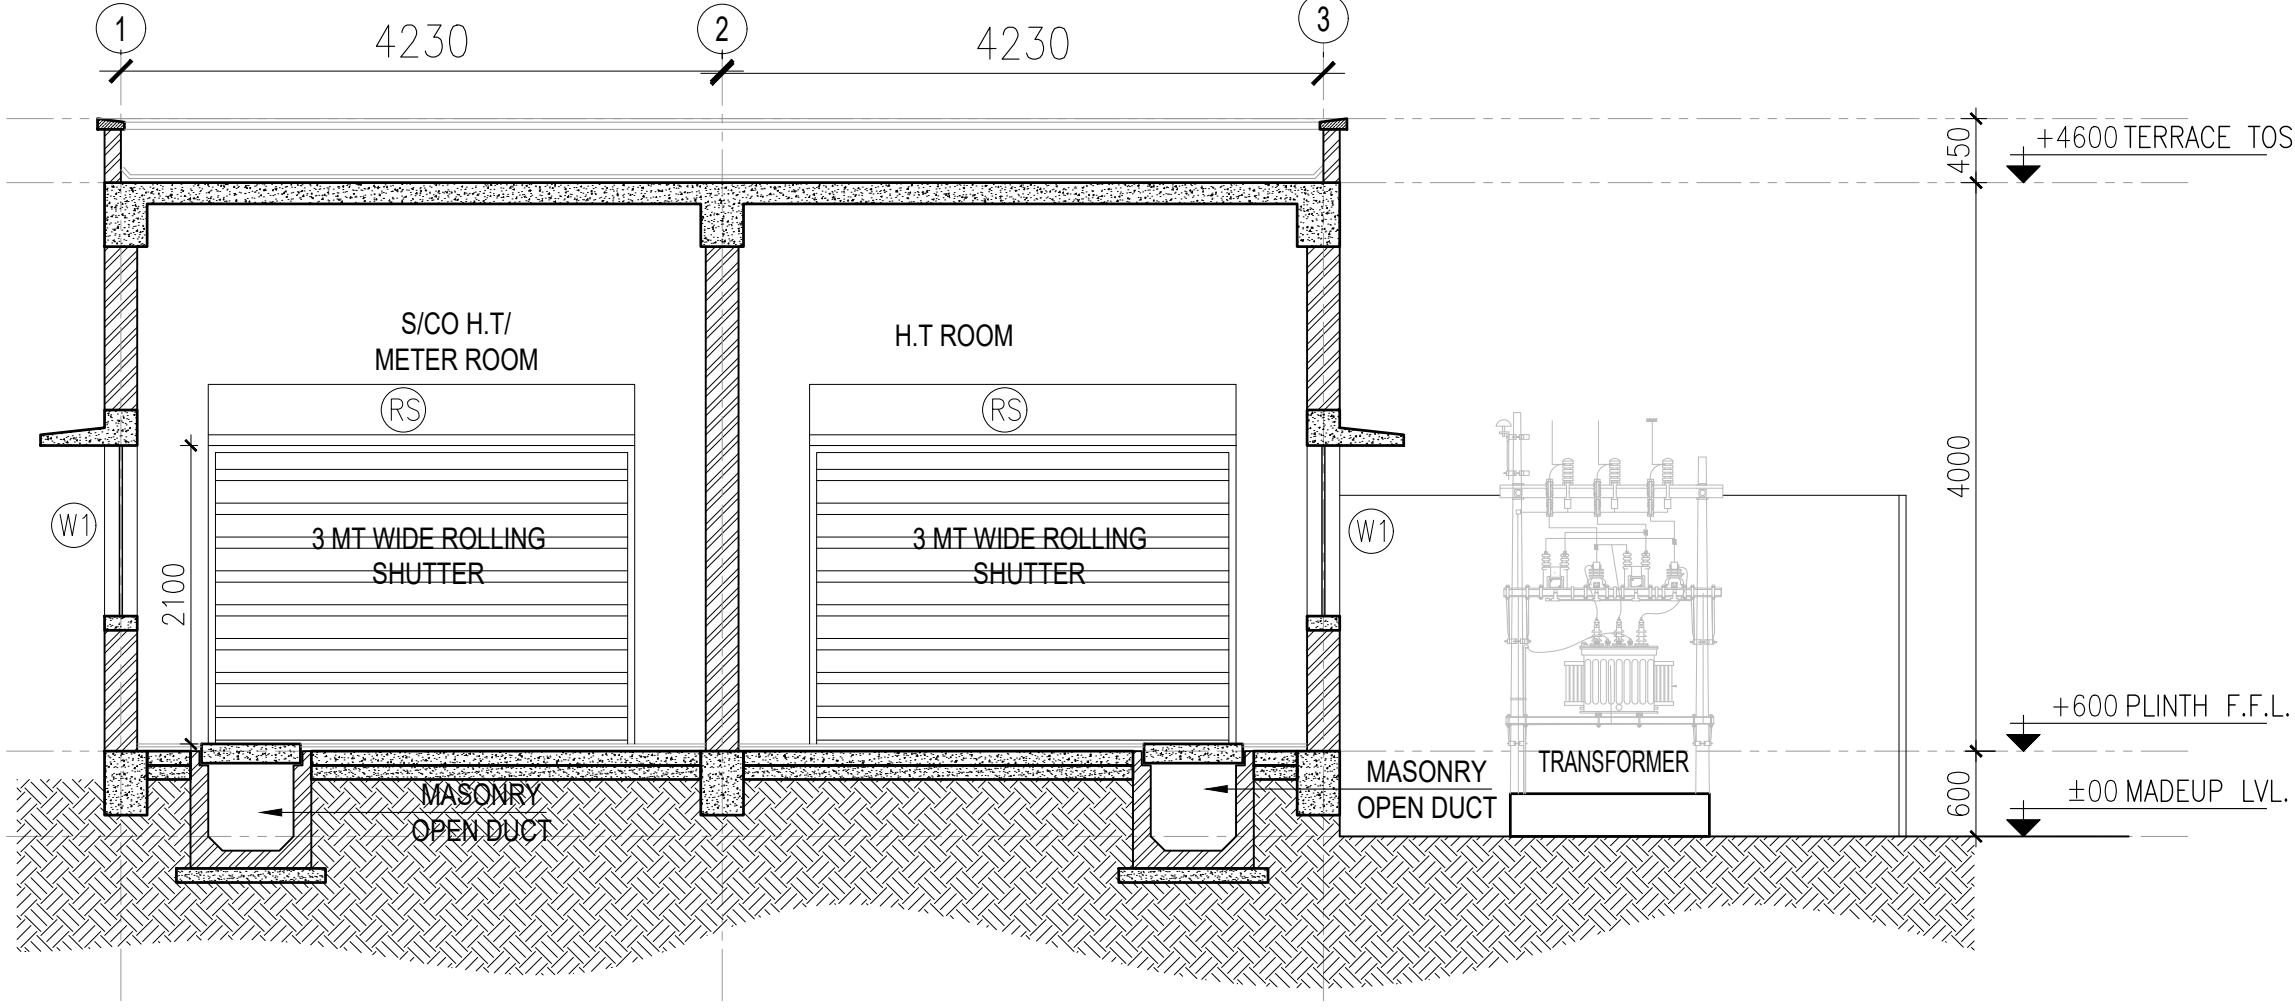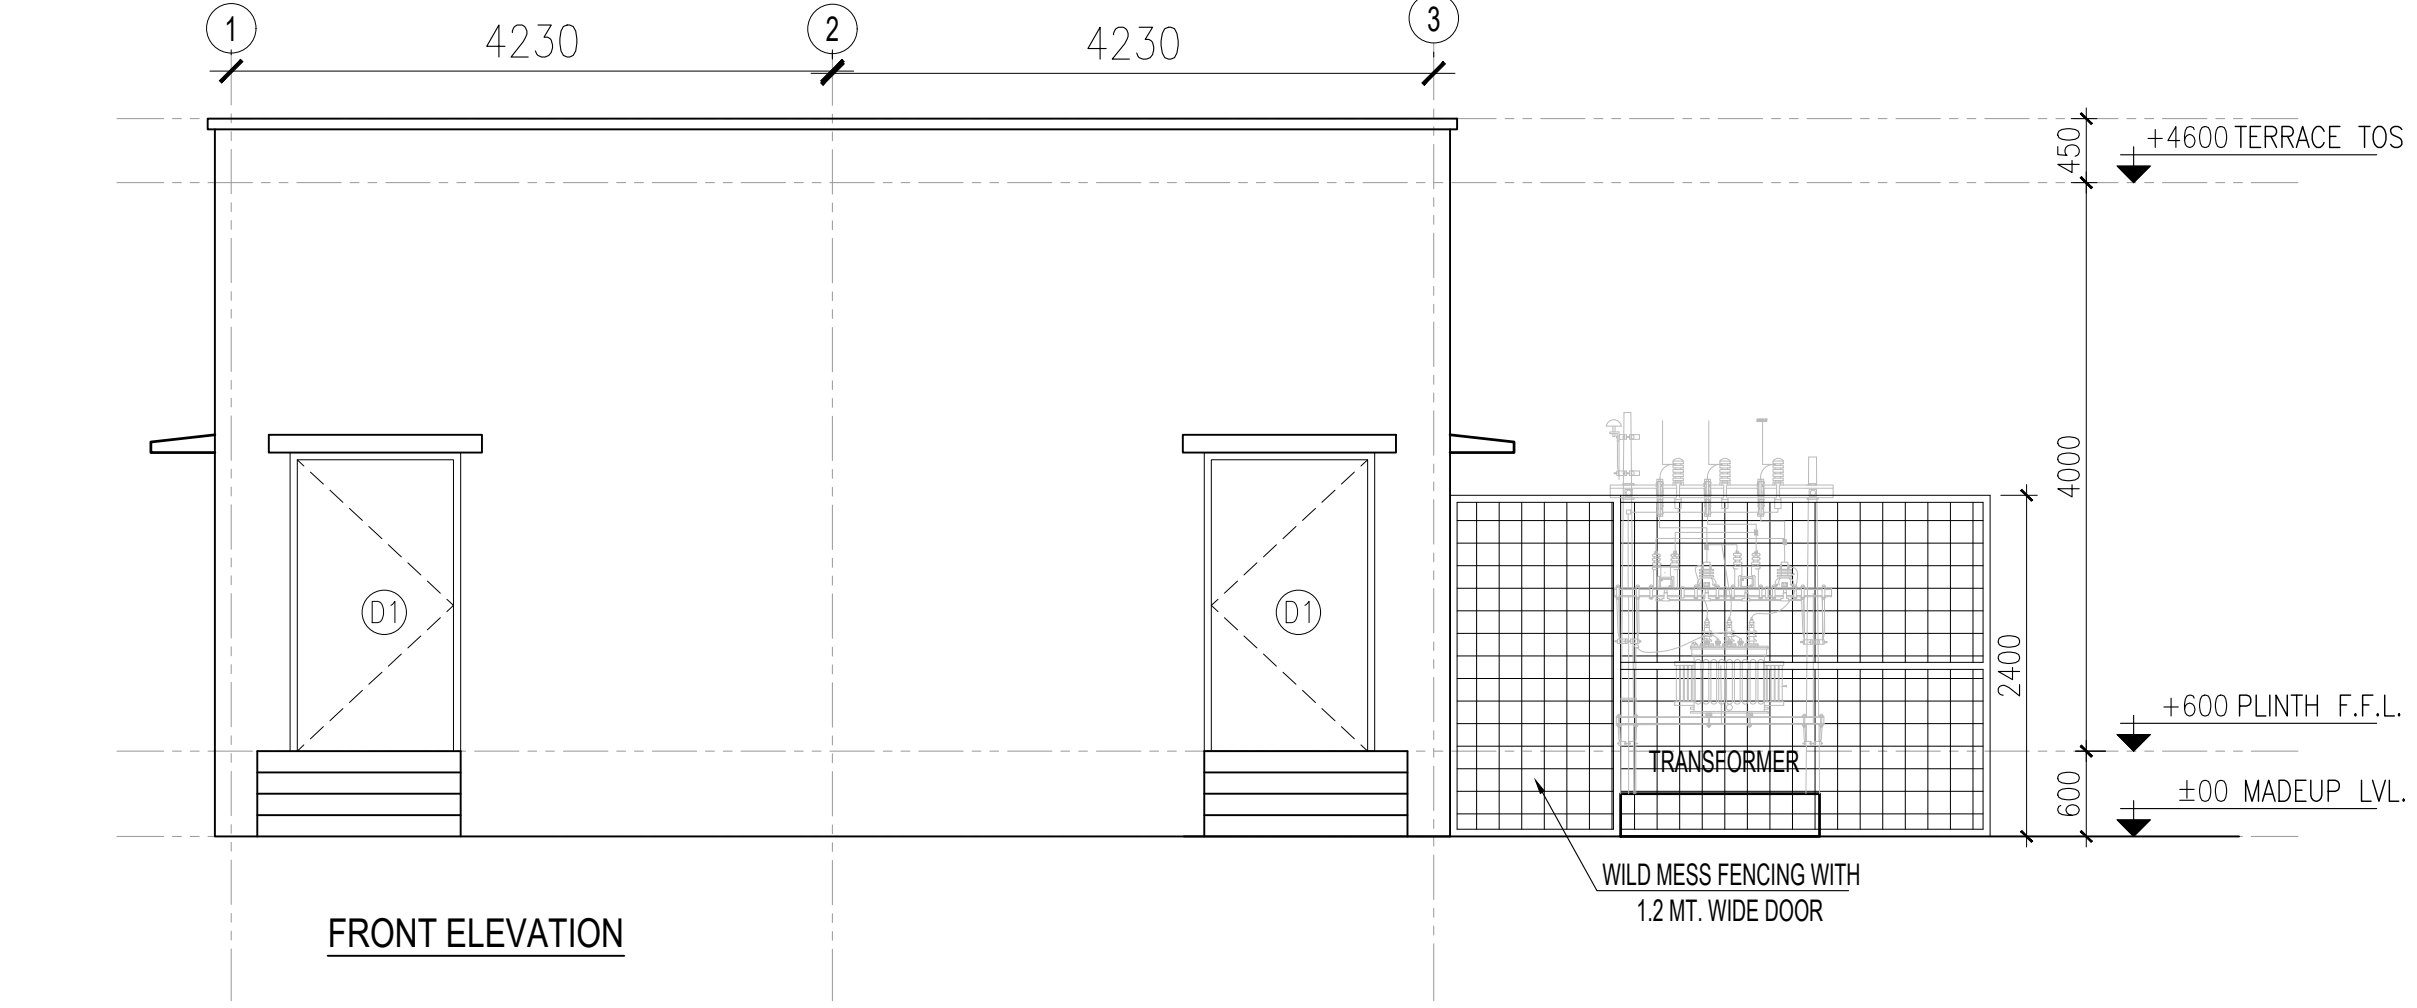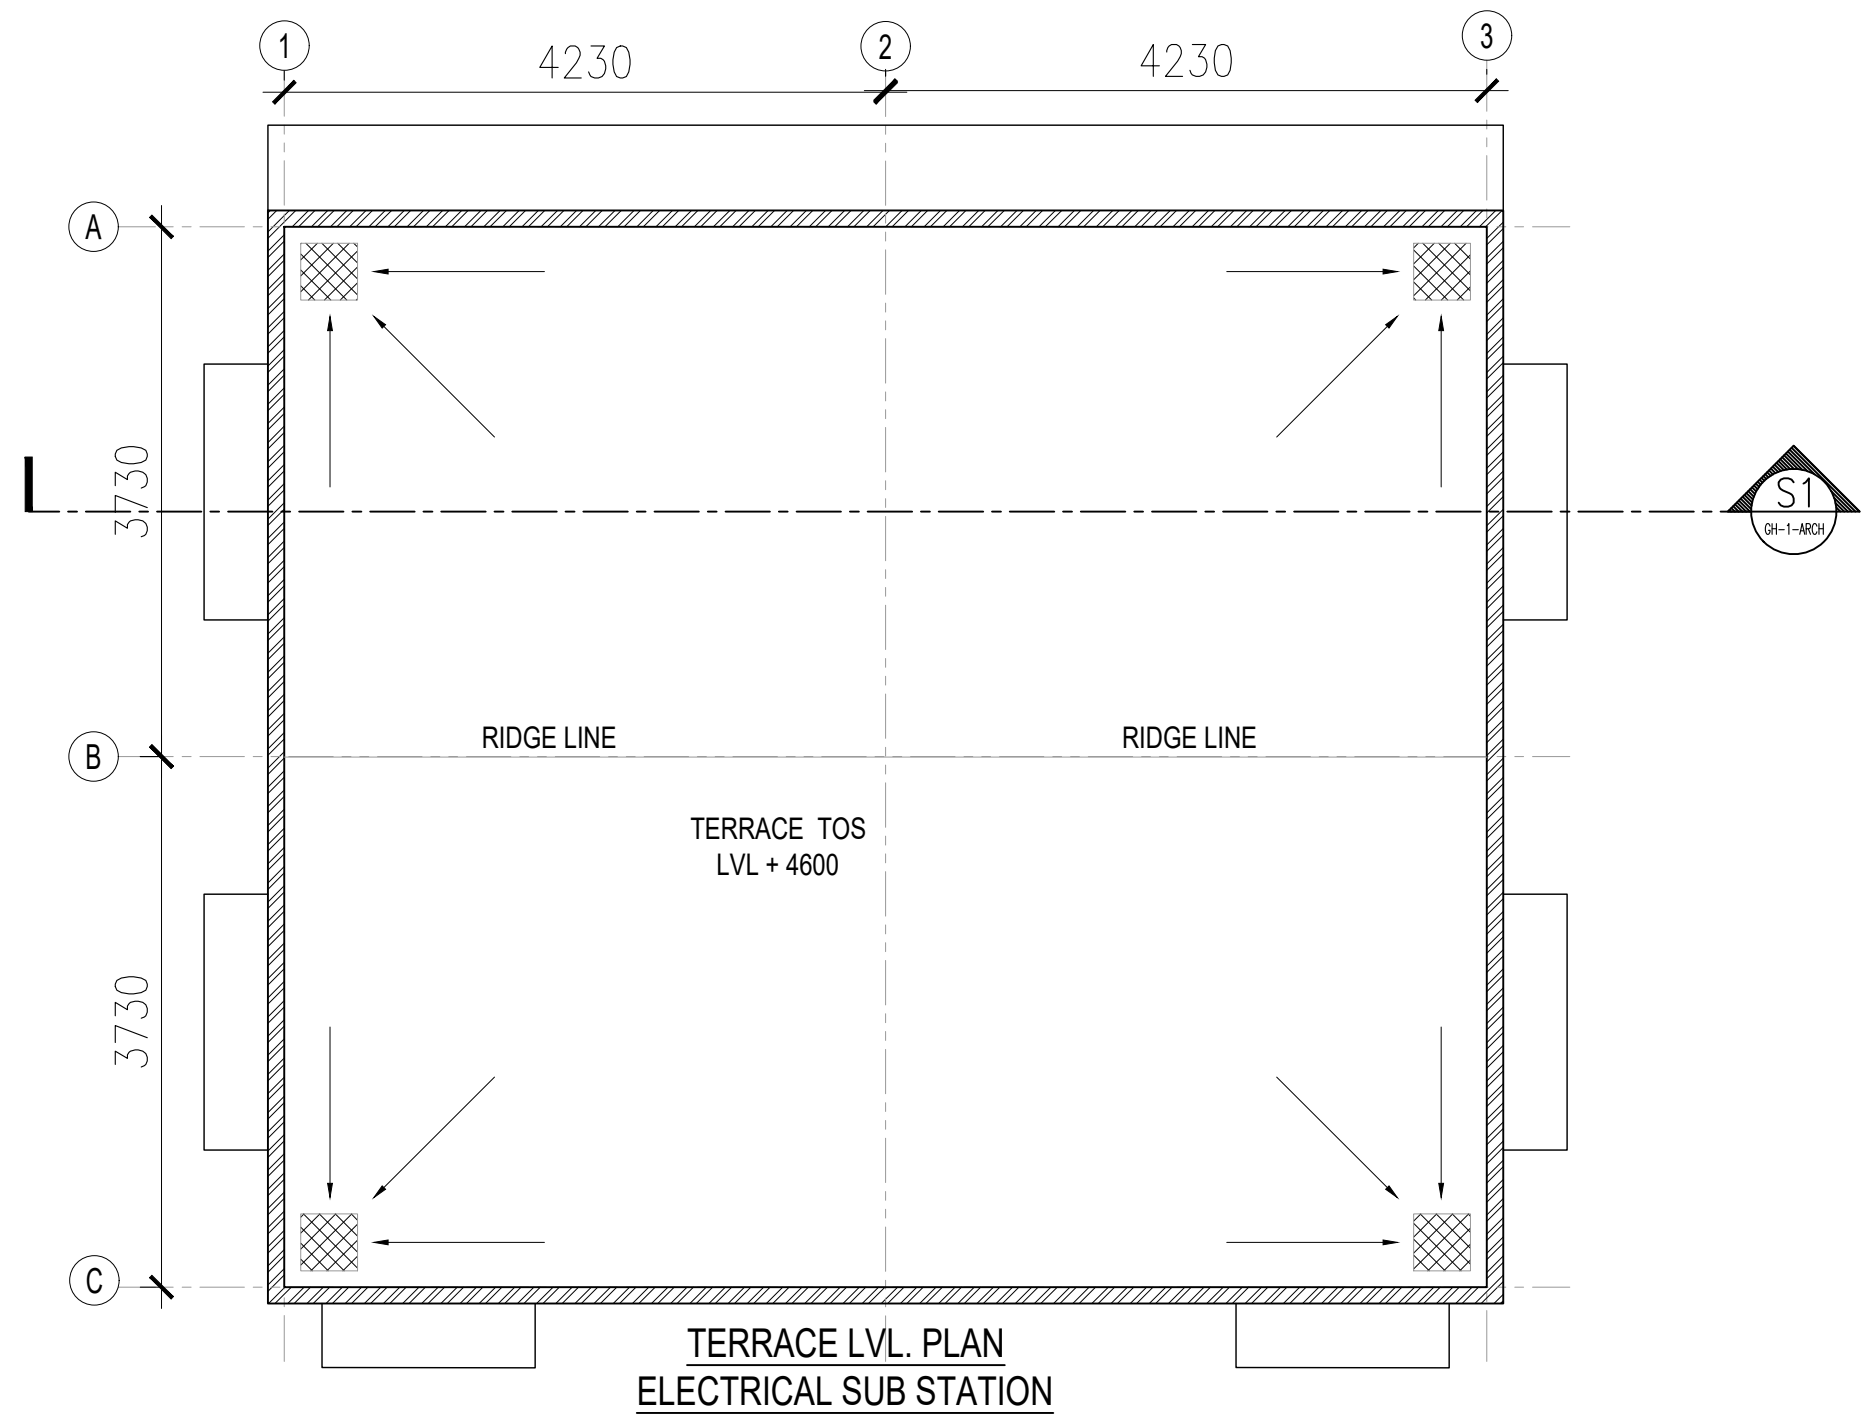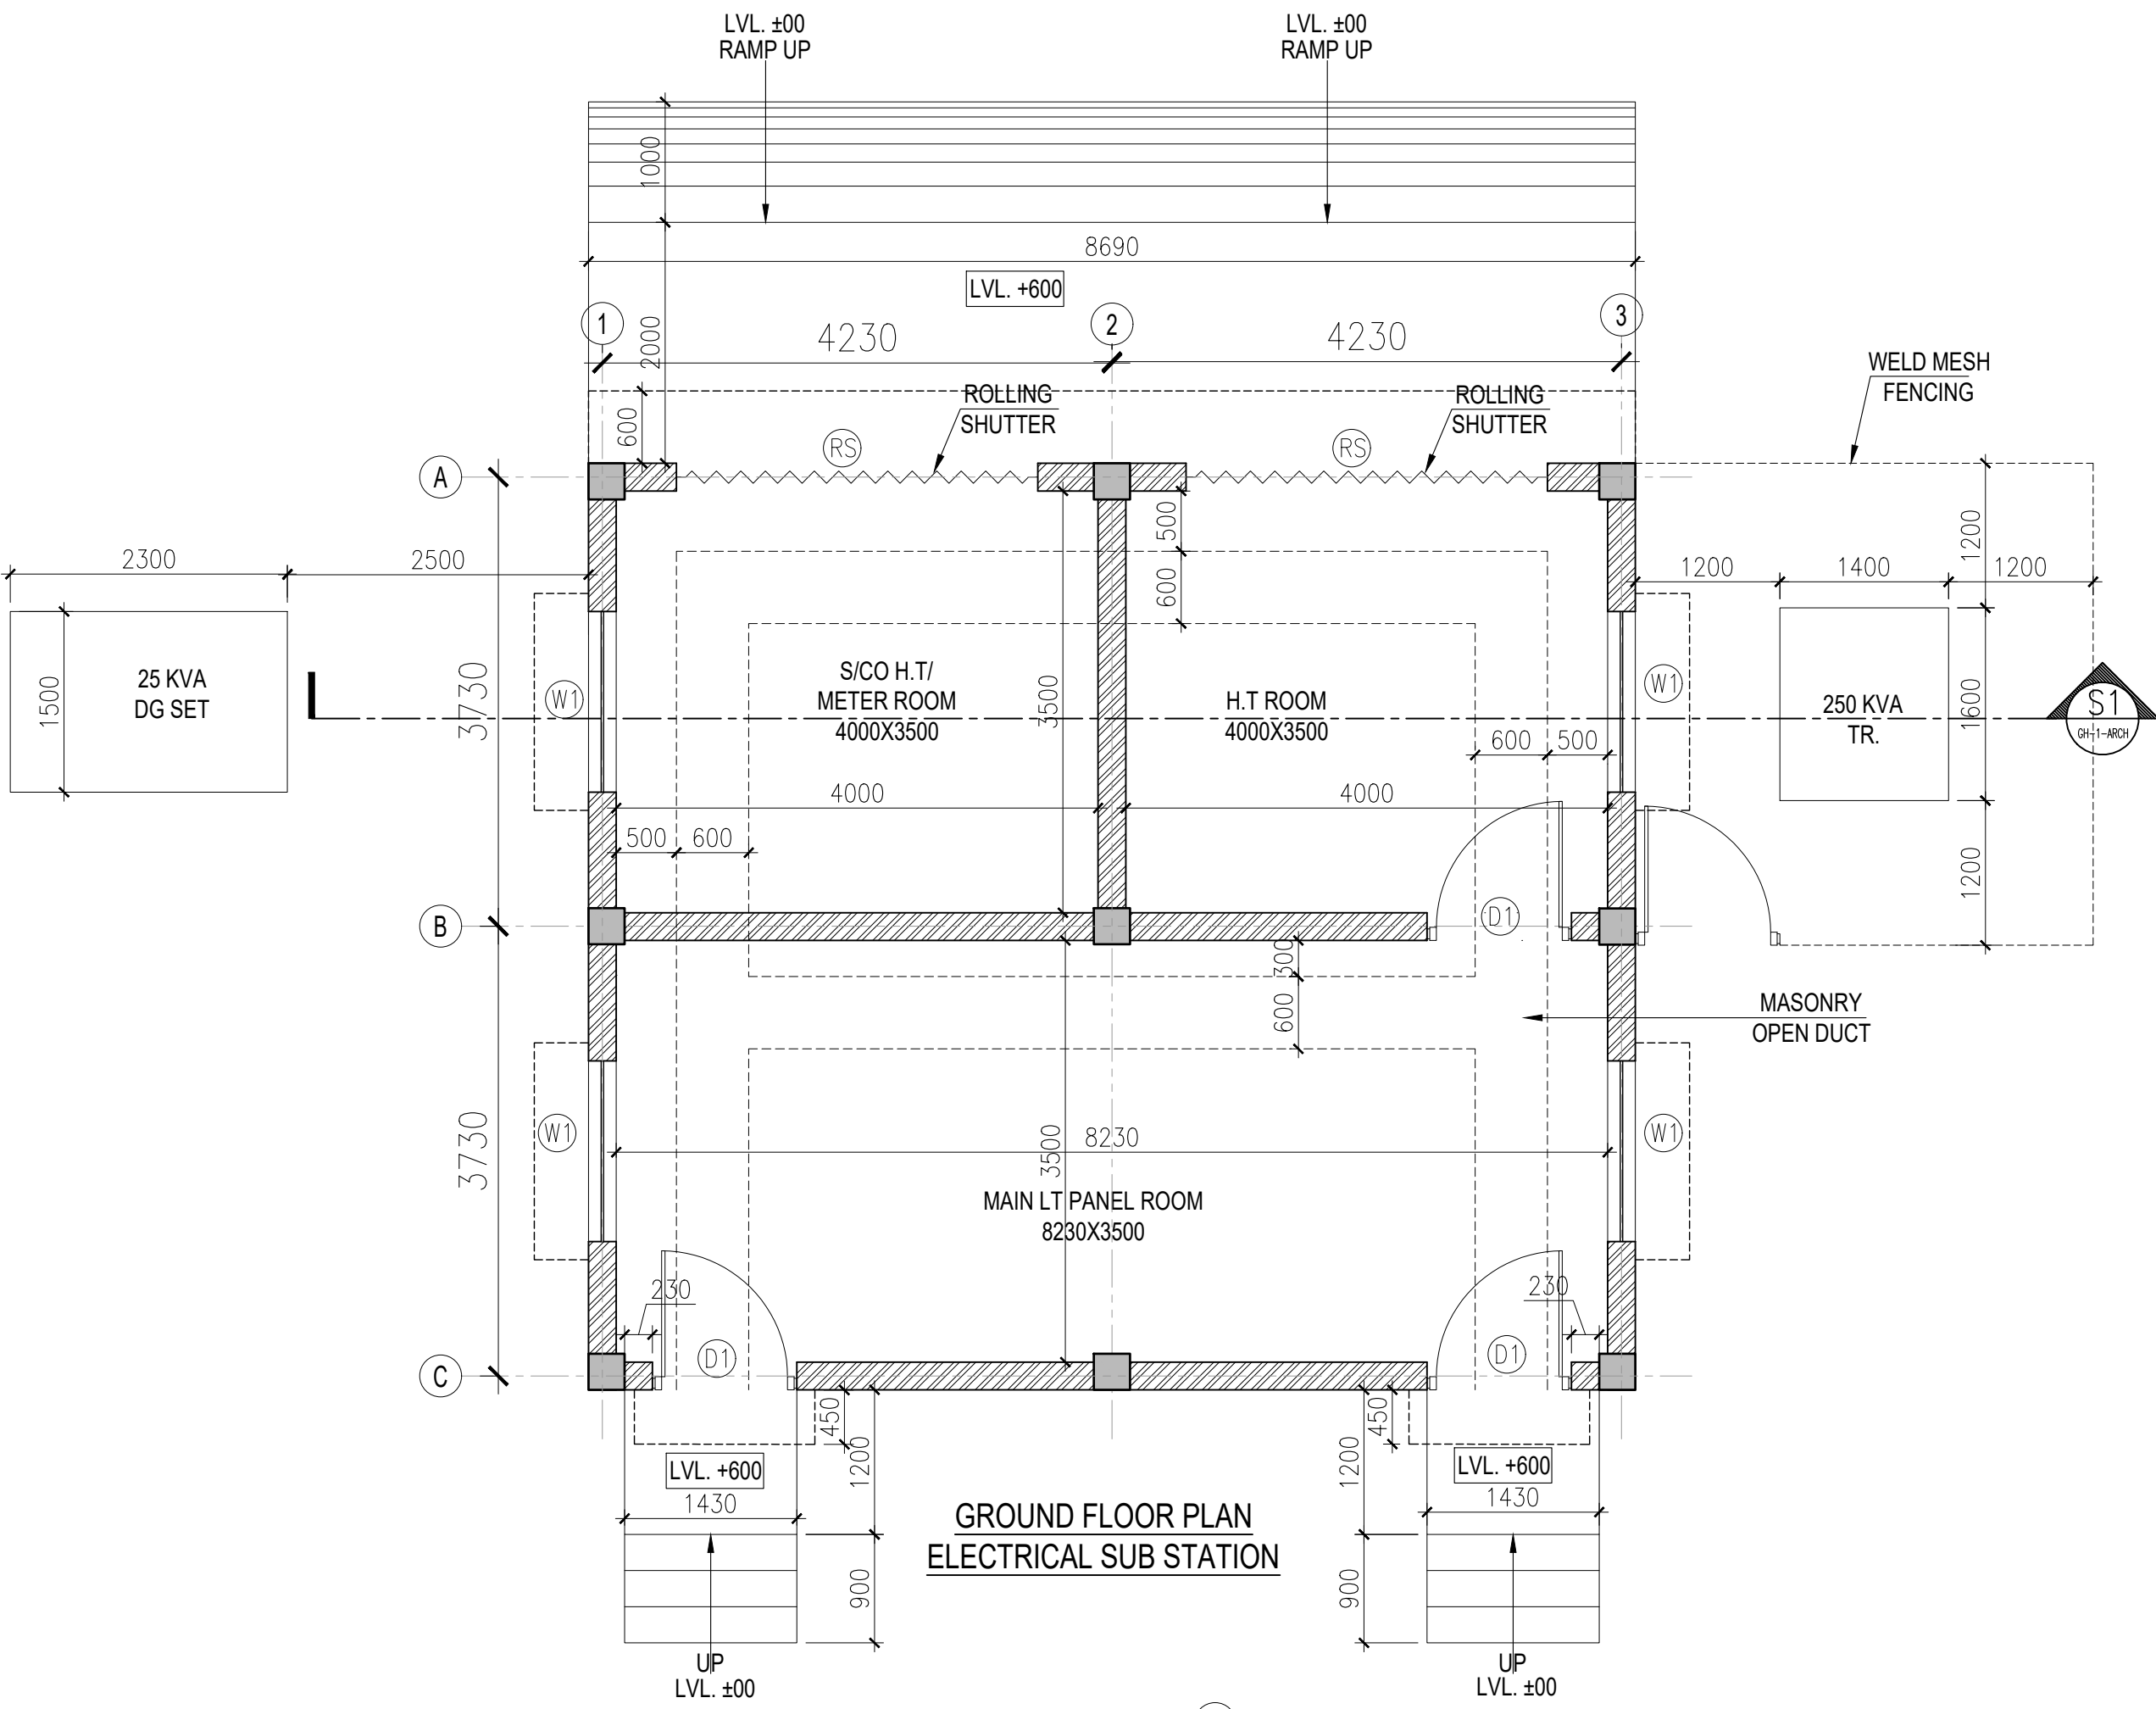


DOORS & WINDOWS SCHEDULE

S.No.	TYPE	SIZE	CILL (MM.)	LINTEL (MM.)
SCHEDULE OF DOORS				
01	D1	1200X2100	±00	+2100
02	RS	3000X2100	±00	+2100
03	W1	1500X1200	+900	+2100

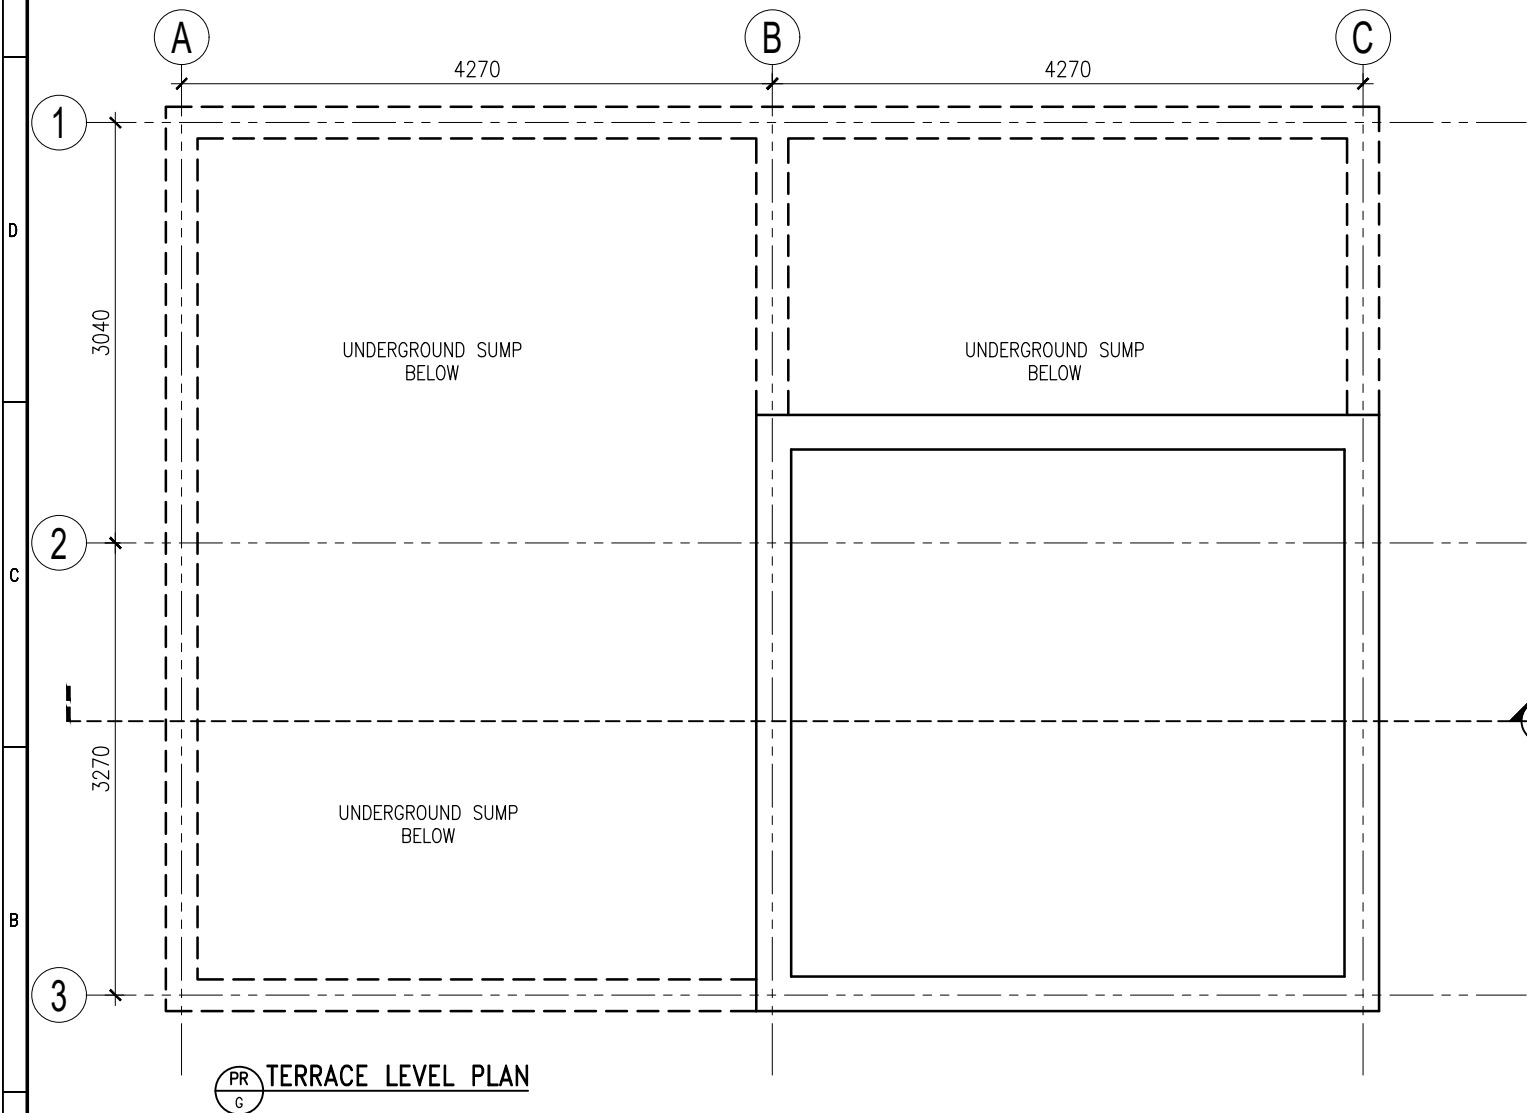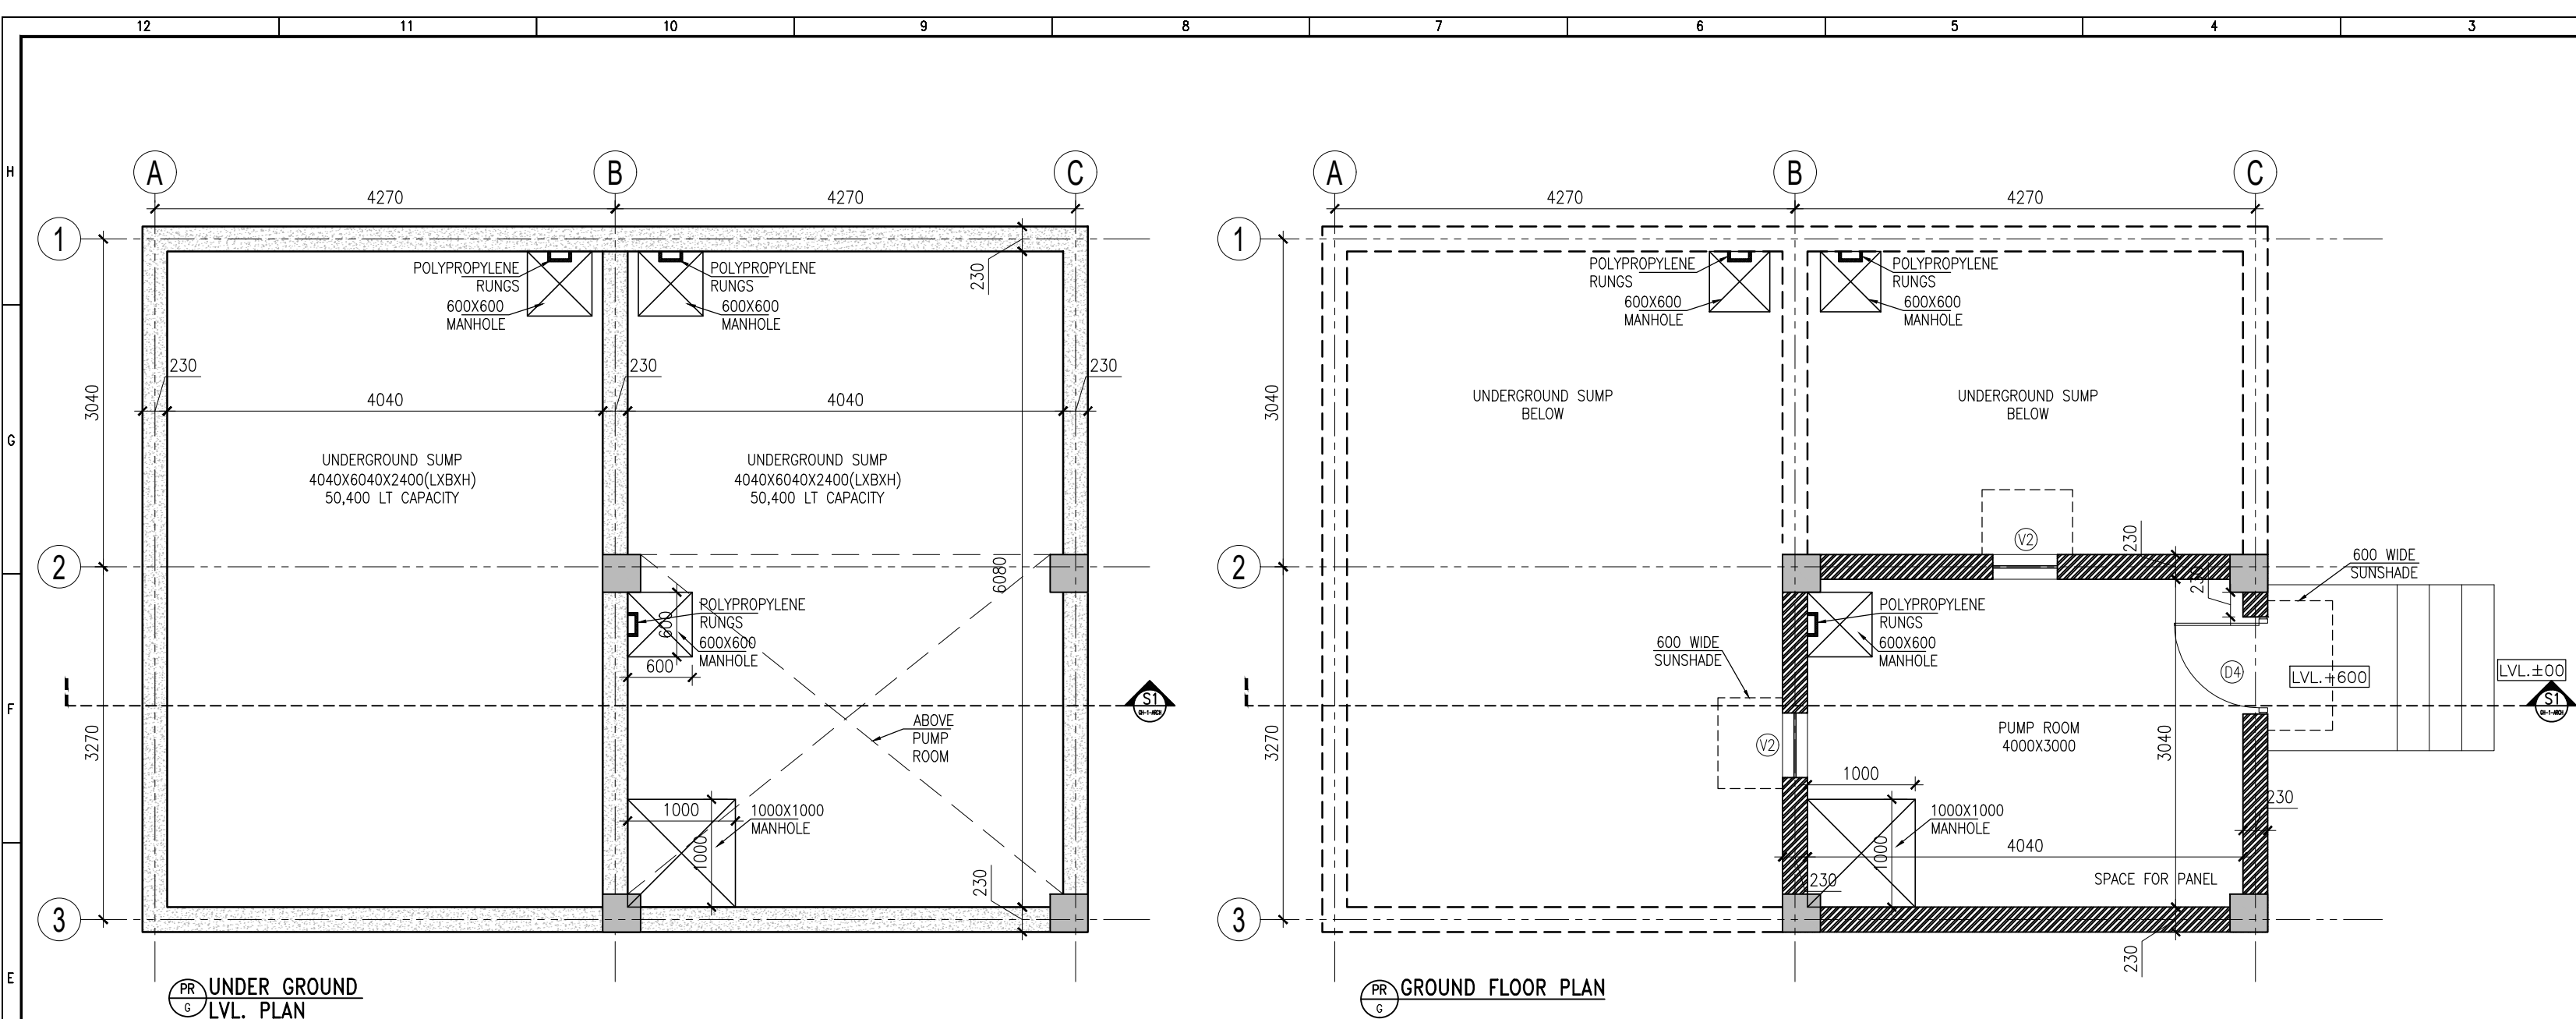

PUMP ROOM					
SR. NO.	TYPE	DESCRIPTION	SIZE	CILL LEVLE	GROUND FLOOR
01.	D4	DOOR	900X2100	--	01
02.	V2	VENTILATOR	600X600	1500	02
GRAND TOTAL				03	

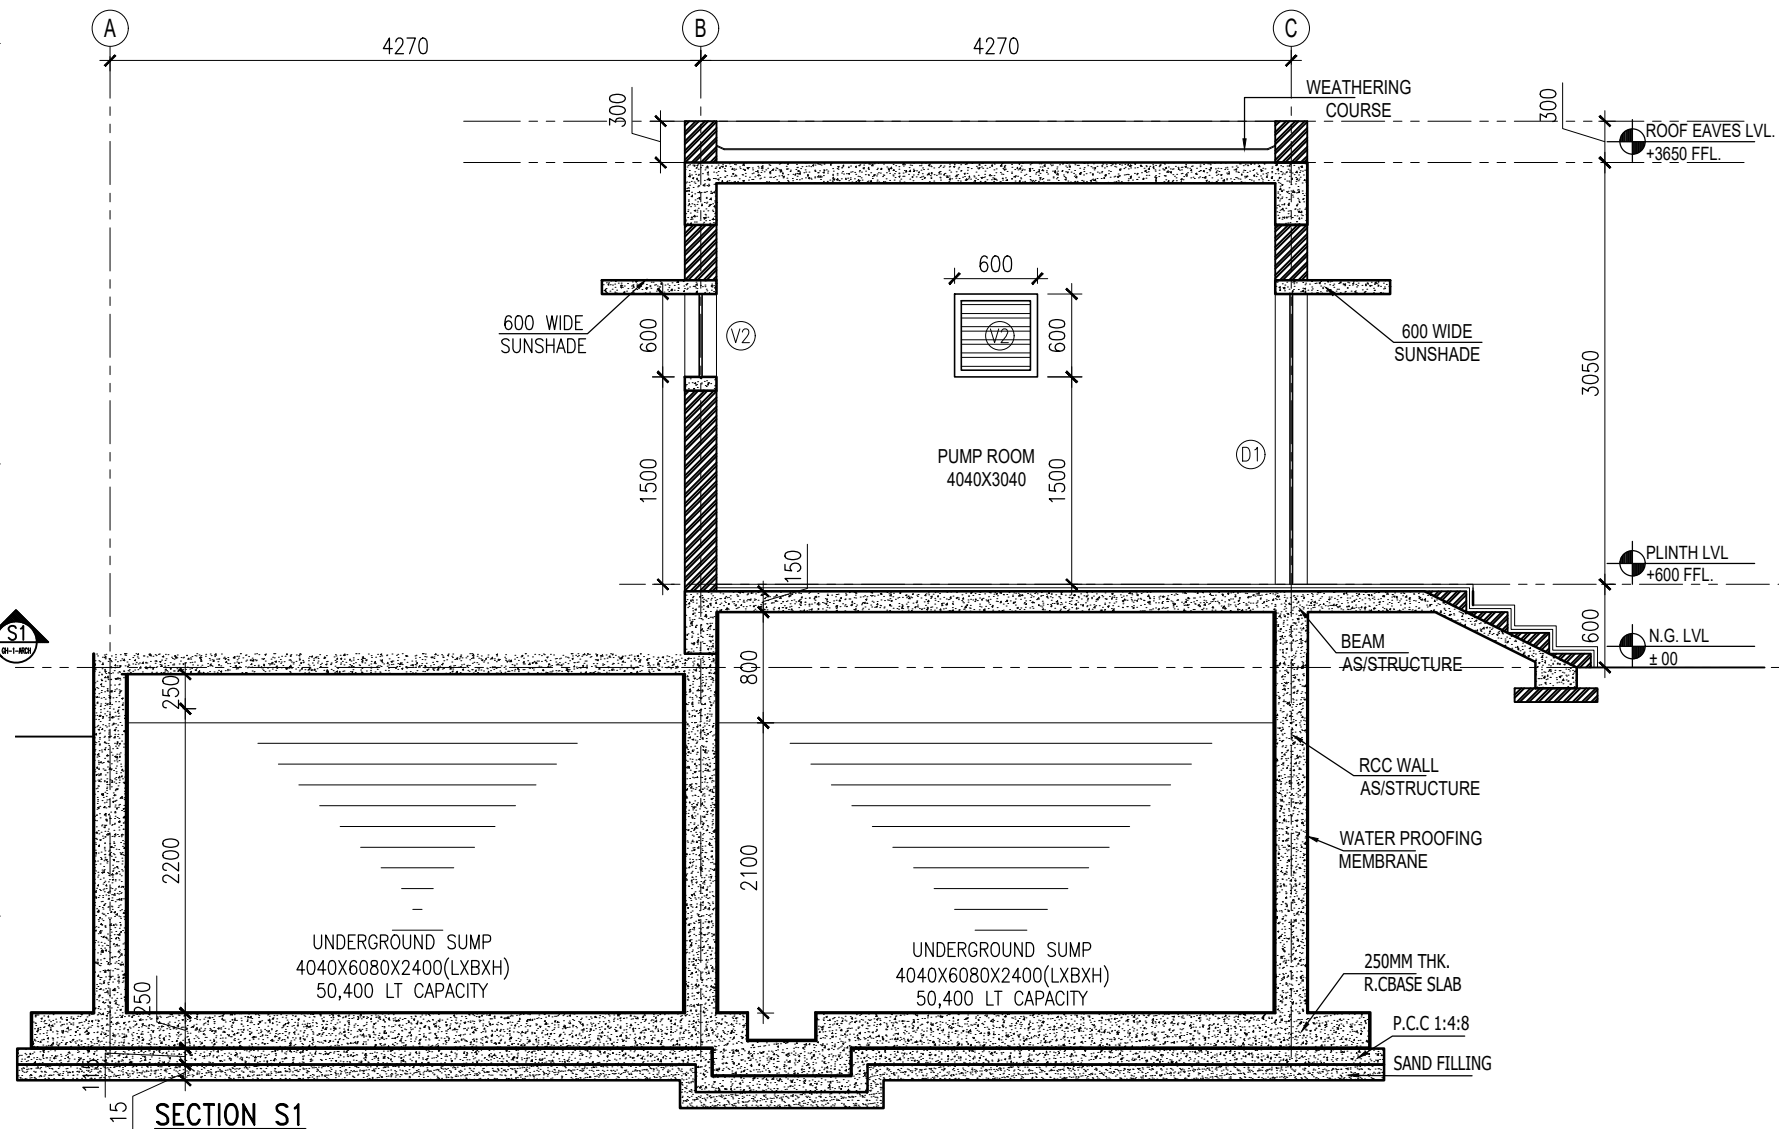

THE COPYRIGHT AND PROPERTY OF THIS DESIGN AND DRAWING BELONG TO ENARCH CONSULTANTS PVT. LTD IT MUST NOT BE COPIED OR REPRODUCED IN ANY MANNER WITHOUT THEIR PRIOR WRITTEN CONSENT. A LEGAL ACTION AS PER LAW MAY BE INITIATED AGAINST THE OFFENDER

KEY PLAN

GENERAL NOTES:

- UNLESS OTHERWISE SPECIFIED, DIMENSIONS ARE IN MILLIMETERS.
- DRAWING SHALL NOT BE SCALED. ONLY WRITTEN DIMENSIONS SHOULD BE FOLLOWED.
- THE DRAWINGS SHALL BE READ IN CONJUNCTION WITH ALL RELEVANT MEP,STRUCTURAL DWGS AND PROJECT SPECIFICATIONS. ANY DISCREPANCY SHOULD BE BROUGHT TO THE NOTICE OF ARCHITECT BEFORE IMPLEMENTATION.
- ALL DOORS & OPENINGS ARE 115 & 230 mm OFFSET FROM THE CORNER U.N.O.
- ALL INTERNAL TOILETS ARE MECHANICALLY VENTILATED.
- SHAFT TERMINATION AS PER TYPICAL DETAIL.

LEGEND

FOR PLANS	FOR ELEVATIONS & SECTIONS
TOP TOP OF PARAPET	TOP TOP OF PARAPET
FFL FLOOR FINISH LEVEL	FFL FLOOR FINISH LEVEL
SSL SLAB STRUCTURE LEVEL	SSL SLAB STRUCTURE LEVEL
FPL FINISH PAVING LEVEL	FPL FINISH PAVING LEVEL
FRL FINISH ROAD LEVEL	FRL FINISH ROAD LEVEL
FGL FINISH GROUND LEVEL	FGL FINISH GROUND LEVEL
ELEVATION NO. SHEET NO. RI-1-007	SECTION NO. SHEET NO. BI-1-007
ELEVATION MARK	SECTION MARK

REFERENCE DRAWINGS

DRAWING NO.	TITLE
-	-
-	-
-	-
-	-
-	-
-	-
-	-
-	-
-	-

REV. NO.	DESCRIPTION	DRAWN	CHECKED	DATE
1.	GOOD FOR CONSTRUCTION			


CLIENT: NATIONAL EDUCATION SOCIETY FOR TRIBAL STUDENTS (NESTS)

EXECUTING AGENCY: Telecommunications Consultants India Limited

ARCHITECTS: ENARCH Consultants Pvt. Limited. Consulting Engineers, Planners & Architects B-66, Sector-63, Noida - 201309 (UP) EMAIL: enarchindia@rediffmail.com, archenarch@gmail.com

PROJECT: EKLAVYA MODEL RESIDENTIAL SCHOOL,

NORTH: BUILDING NAME: PUMP ROOM
DRAWING TITLE: PLAN & SECTION
DRAWING NUMBER: EMRS-AS13-AR-PR-GR-01
SCALE: 1:50 SHEET SIZE: A2 DATE: 10-Jun-22 REV NO: R0
RELEASED FOR: ☐ PRELIMINARY ☐ TENDER ☐ INFORMATION ☐ APPROVAL ☒ TENDER

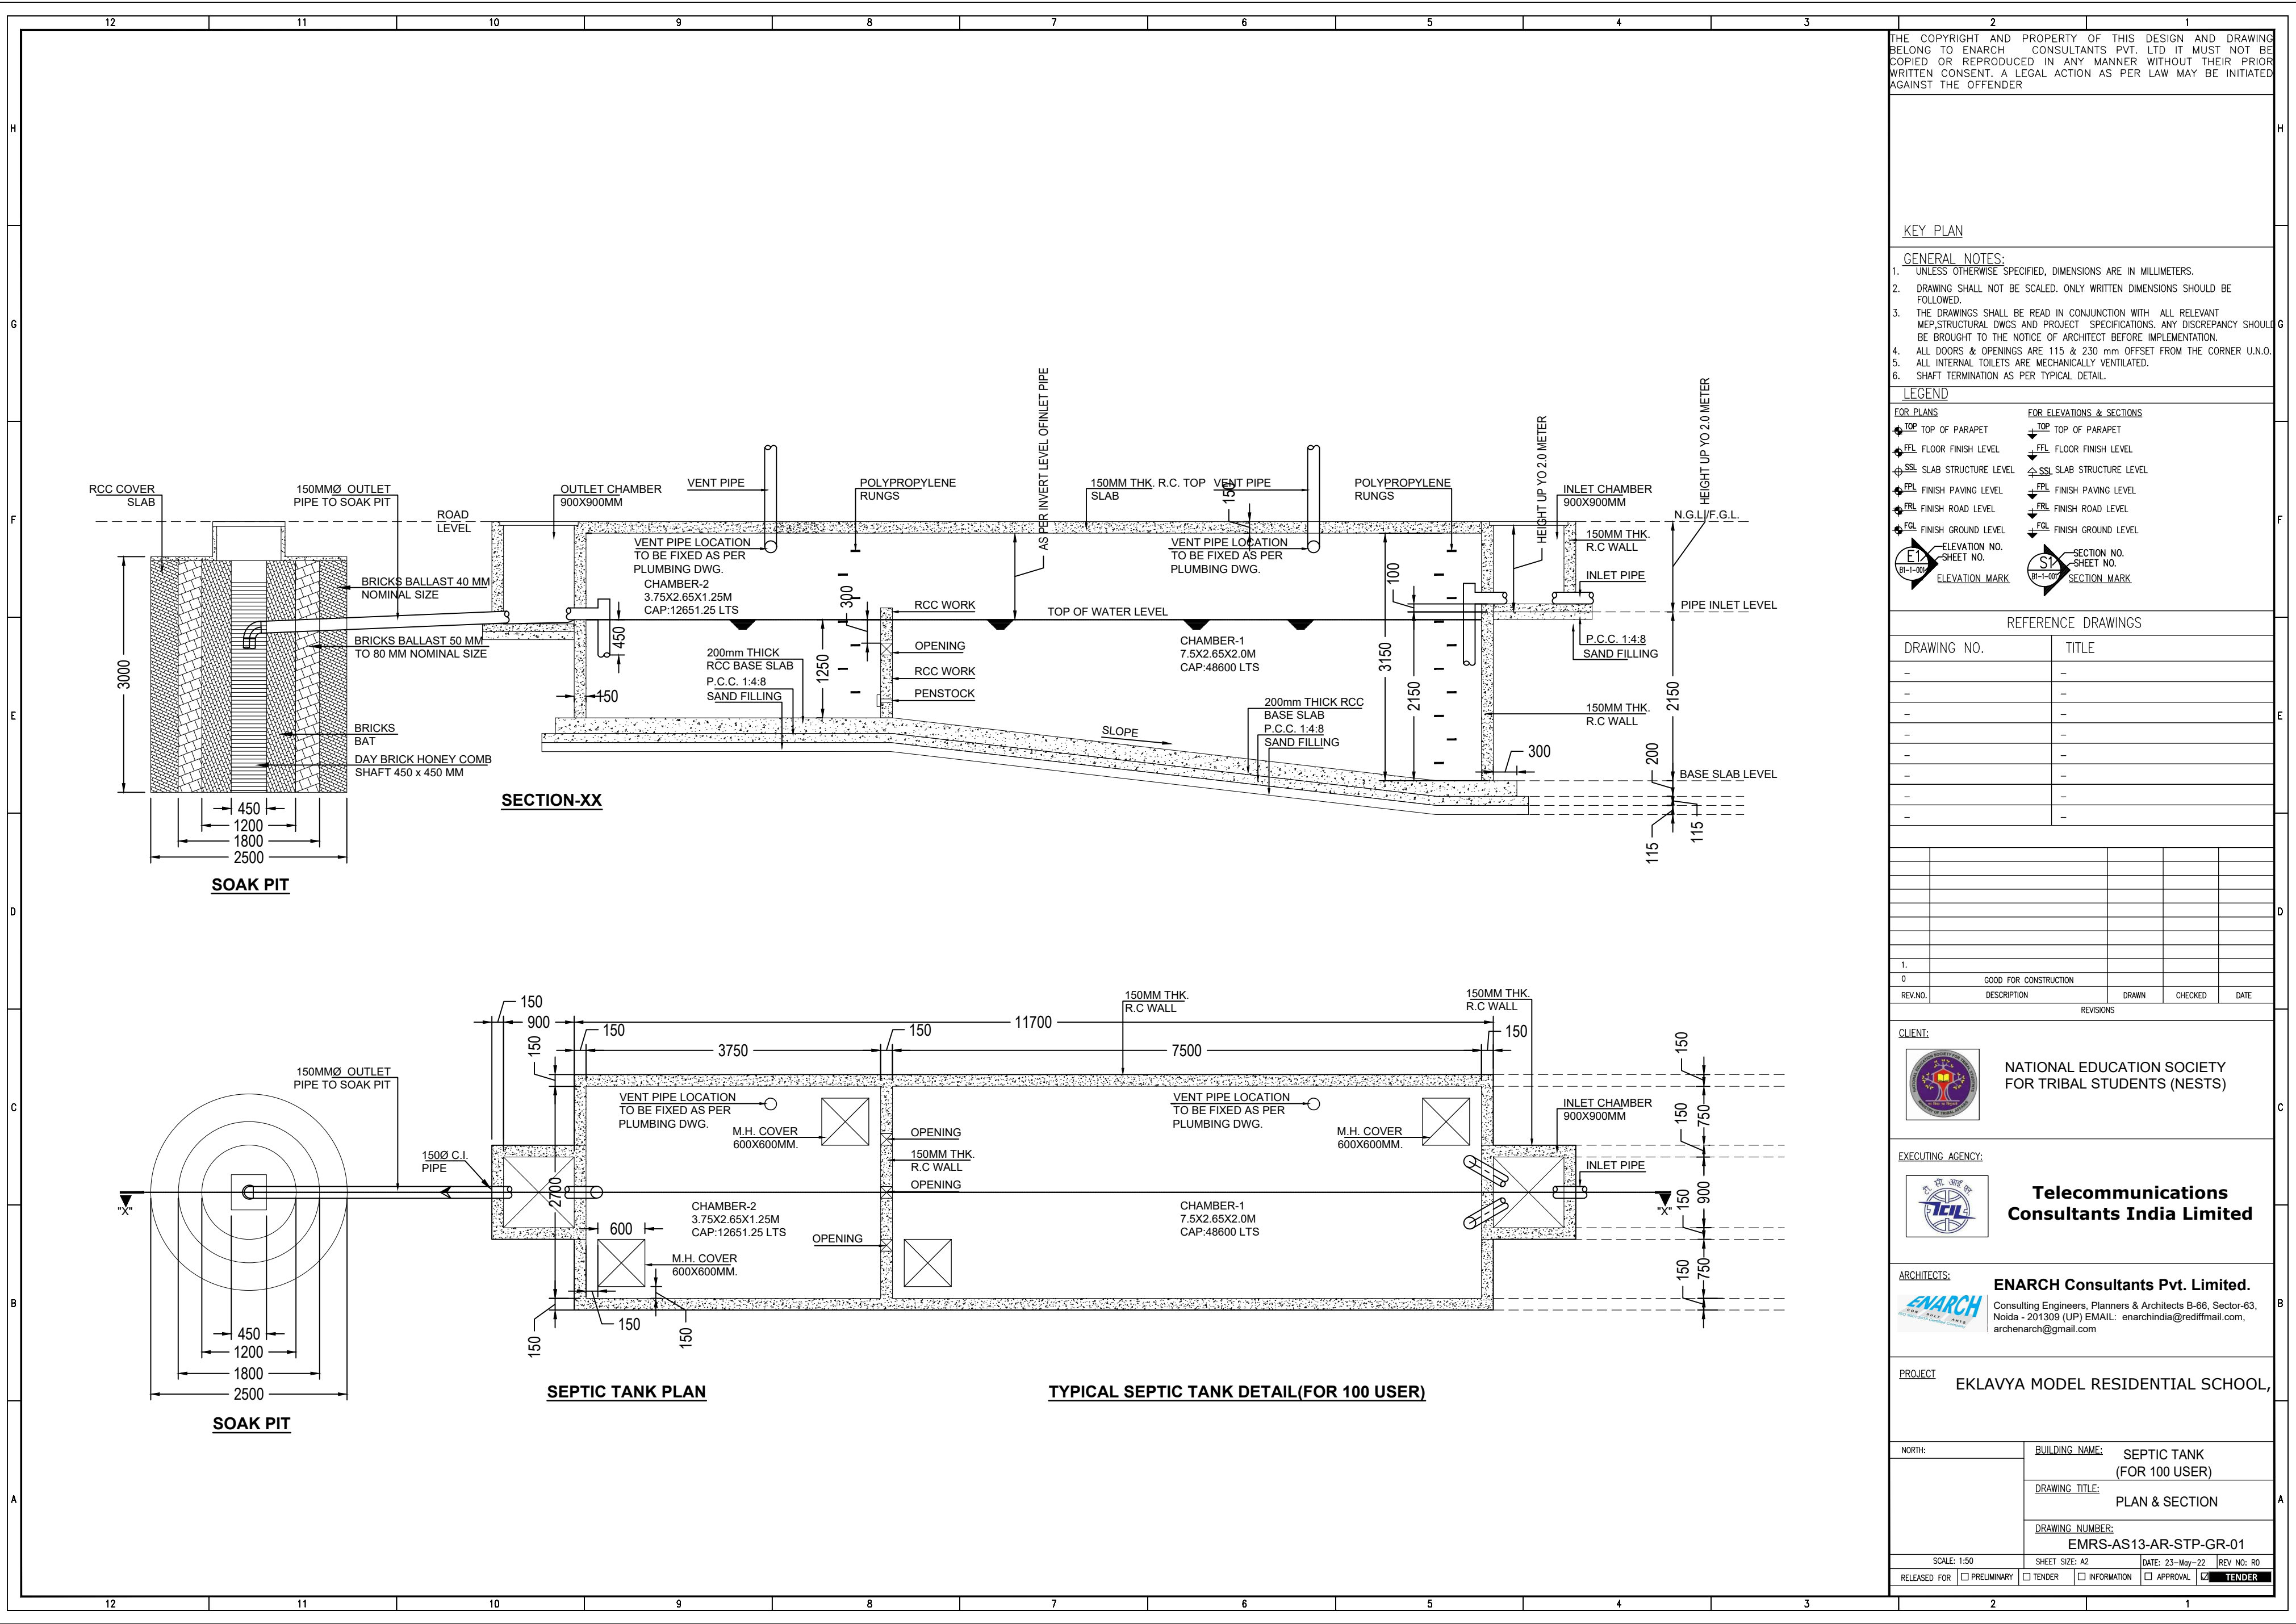

THE COPYRIGHT AND PROPERTY OF THIS DESIGN AND DRAWING BELONG TO ENARCH CONSULTANTS PVT. LTD. IT MUST NOT BE COPIED OR REPRODUCED IN ANY MANNER WITHOUT THEIR PRIOR WRITTEN CONSENT. A LEGAL ACTION AS PER LAW MAY BE INITIATED AGAINST THE OFFENDER

KEY PLAN

GENERAL NOTES:

- UNLESS OTHERWISE SPECIFIED, DIMENSIONS ARE IN MILLIMETERS.
- DRAWING SHALL NOT BE SCALED. ONLY WRITTEN DIMENSIONS SHOULD BE FOLLOWED.
- THE DRAWINGS SHALL BE READ IN CONJUNCTION WITH ALL RELEVANT MEP, STRUCTURAL DWGS AND PROJECT SPECIFICATIONS. ANY DISCREPANCY SHOULD BE BROUGHT TO THE NOTICE OF ARCHITECT BEFORE IMPLEMENTATION.
- ALL DOORS & OPENINGS ARE 115 & 230 mm OFFSET FROM THE CORNER U.N.O.
- ALL INTERNAL TOILETS ARE MECHANICALLY VENTILATED.
- SHAFT TERMINATION AS PER TYPICAL DETAIL.

LEGEND

FOR PLANS

- TOP TOP OF PARAPET
- F.F.L. FLOOR FINISH LEVEL
- S.S.L. SLAB STRUCTURE LEVEL
- F.F.L. FINISH PAVING LEVEL
- F.R.L. FINISH ROAD LEVEL
- F.G.L. FINISH GROUND LEVEL
- ELEVATION NO. SHEET NO.
- ELEVATION MARK

FOR ELEVATIONS & SECTIONS

- TOP TOP OF PARAPET
- F.F.L. FLOOR FINISH LEVEL
- S.S.L. SLAB STRUCTURE LEVEL
- F.F.L. FINISH PAVING LEVEL
- F.R.L. FINISH ROAD LEVEL
- F.G.L. FINISH GROUND LEVEL
- SECTION NO. SHEET NO.
- SECTION MARK

REFERENCE DRAWINGS

DRAWING NO.	TITLE
-	-
-	-
-	-
-	-
-	-
-	-
-	-
-	-
-	-

REV. NO.	DESCRIPTION	DRAWN	CHECKED	DATE
1.				
0	GOOD FOR CONSTRUCTION			

CLIENT:



NATIONAL EDUCATION SOCIETY
FOR TRIBAL STUDENTS (NESTS)

EXECUTING AGENCY:



Telecommunications
Consultants India Limited

ARCHITECTS:




ENARCH Consultants Pvt. Limited.
Consulting Engineers, Planners & Architects B-66, Sector-63,
Noida - 201309 (UP) EMAIL: enarchindia@rediffmail.com,
archenarch@gmail.com

PROJECT

EKLAVYA MODEL RESIDENTIAL SCHOOL,

NORTH:	BUILDING NAME: SEPTIC TANK (FOR 100 USER)
	DRAWING TITLE: PLAN & SECTION
	DRAWING NUMBER: EMRS-AS13-AR-STP-GR-01
SCALE: 1:50	SHEET SIZE: A2
RELEASED FOR	DATE: 23-May-22
☐ PRELIMINARY	REV NO: R0
☐ TENDER	☐ TENDER
☐ INFORMATION	
☐ APPROVAL	

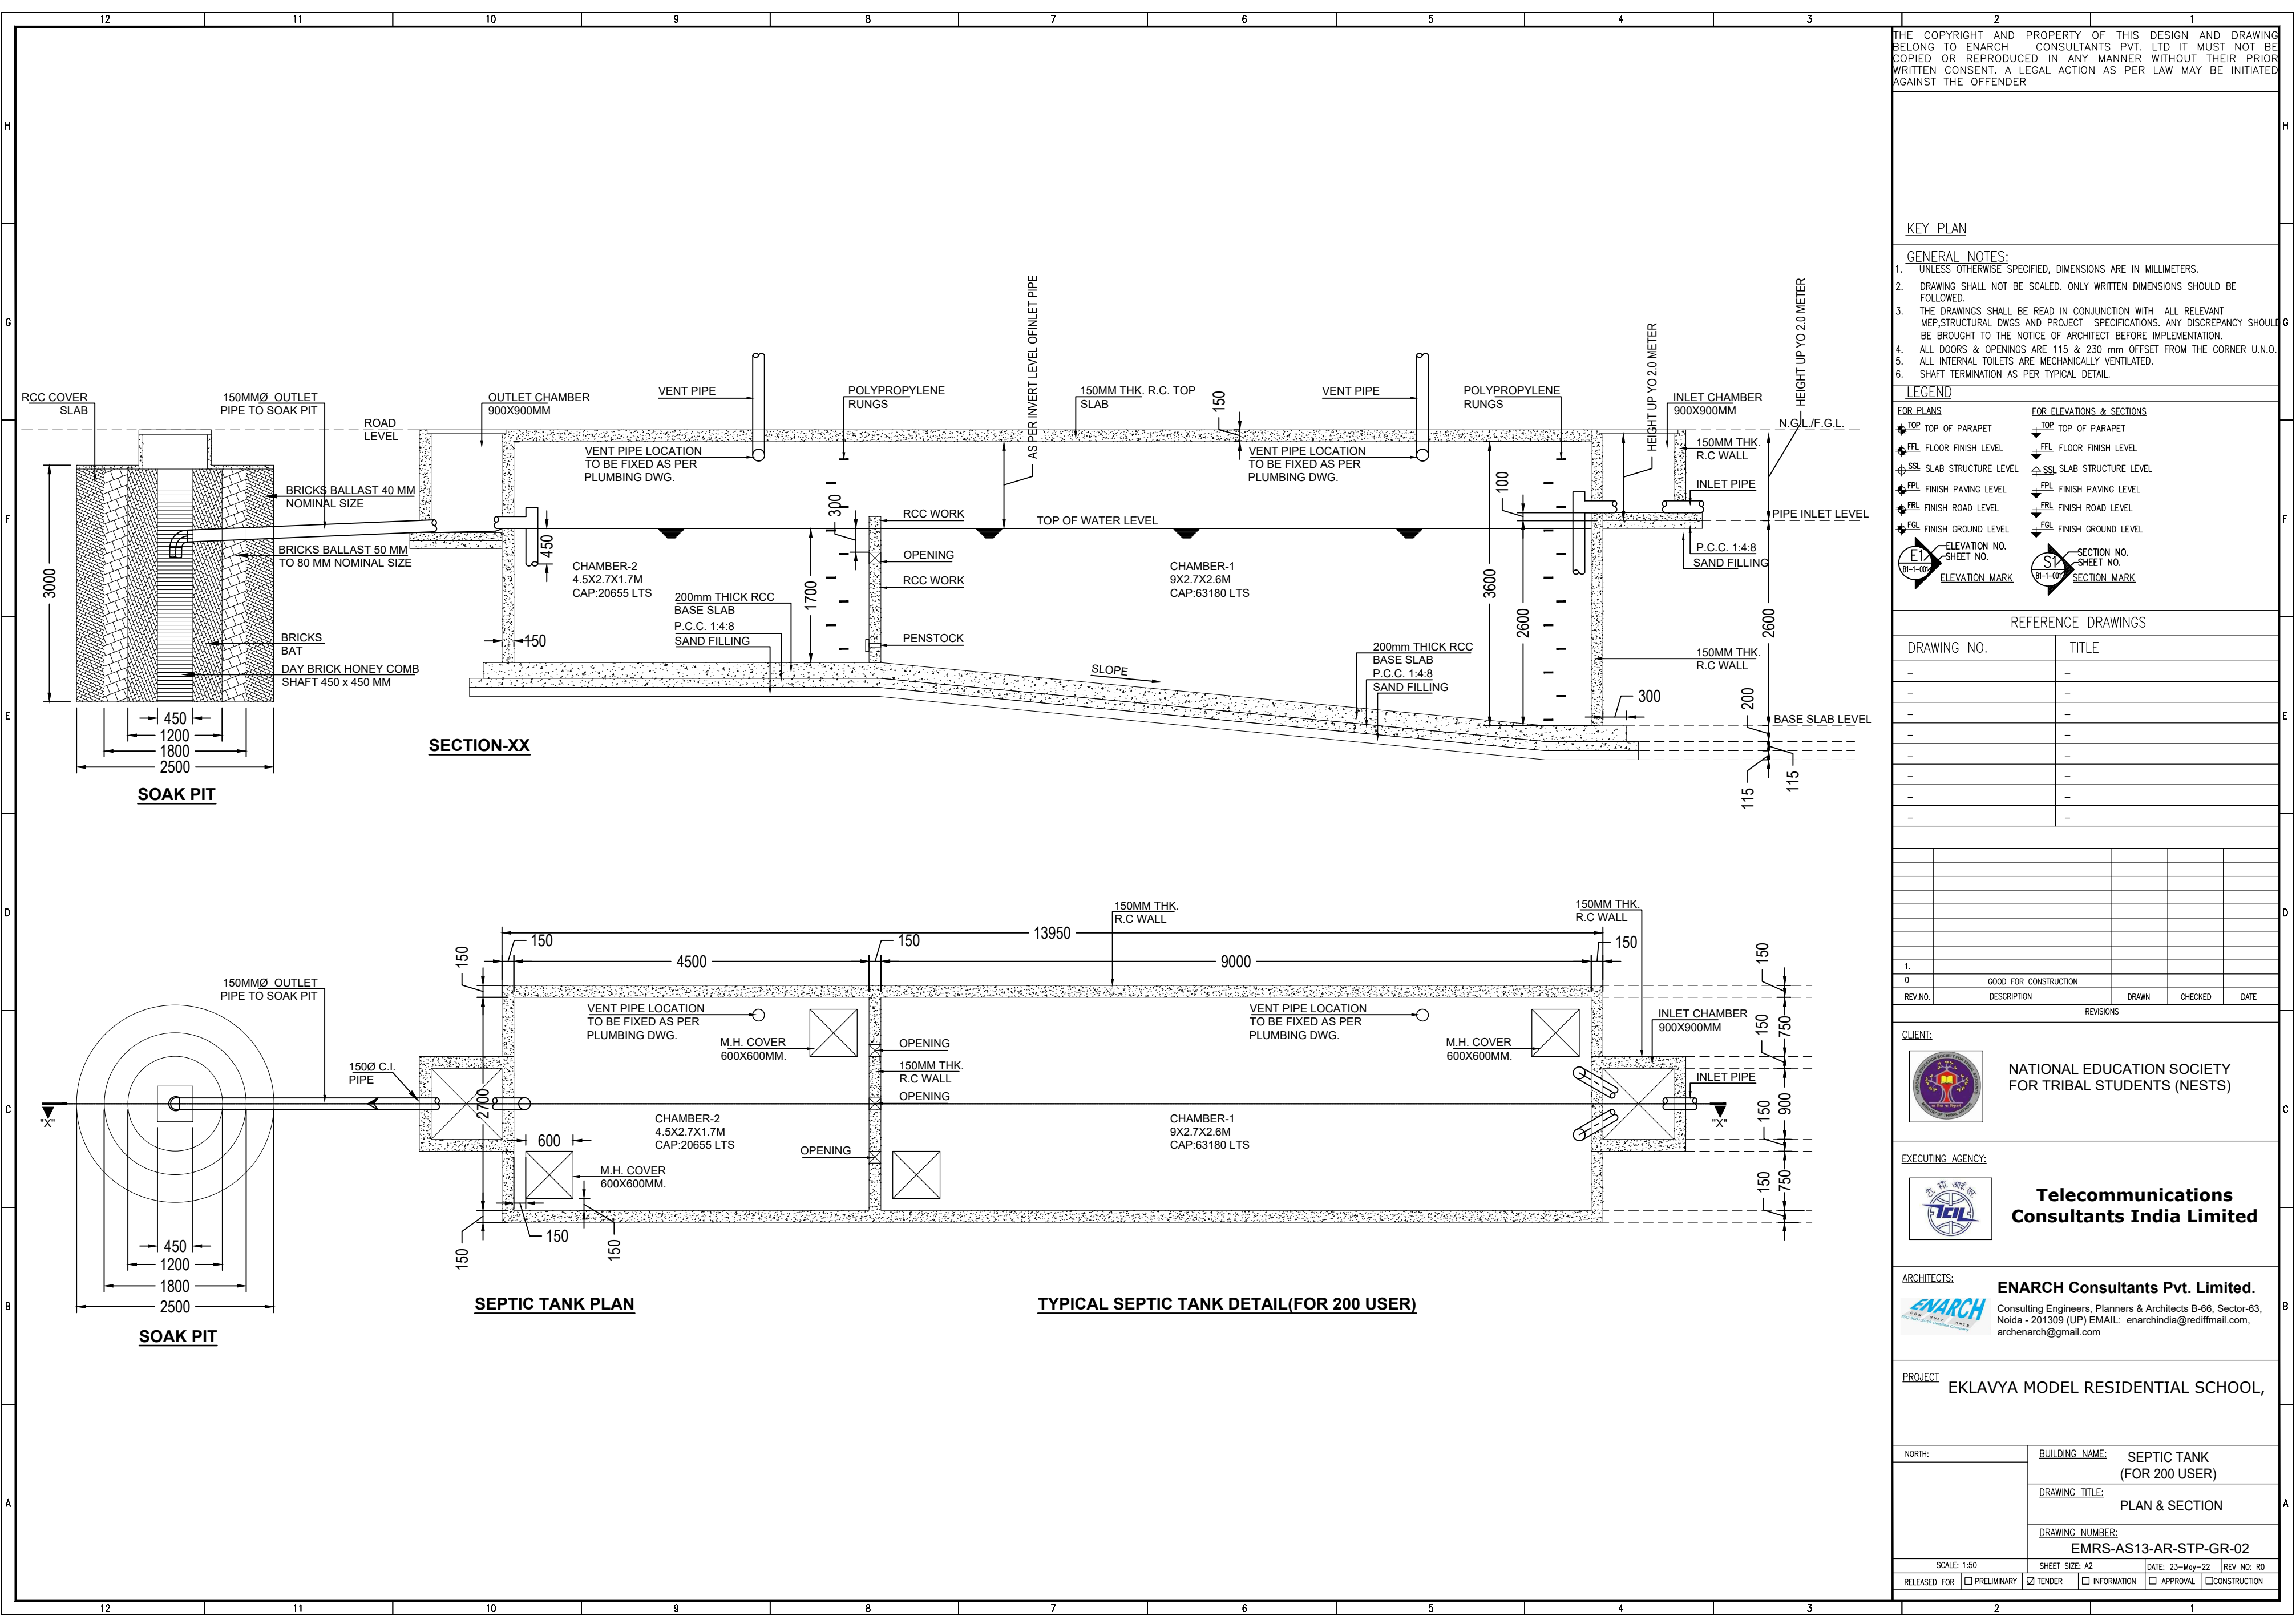

THE COPYRIGHT AND PROPERTY OF THIS DESIGN AND DRAWING BELONG TO ENARCH CONSULTANTS PVT. LTD IT MUST NOT BE COPIED OR REPRODUCED IN ANY MANNER WITHOUT THEIR PRIOR WRITTEN CONSENT. A LEGAL ACTION AS PER LAW MAY BE INITIATED AGAINST THE OFFENDER

KEY PLAN

GENERAL NOTES:

- UNLESS OTHERWISE SPECIFIED, DIMENSIONS ARE IN MILLIMETERS.
- DRAWING SHALL NOT BE SCALED. ONLY WRITTEN DIMENSIONS SHOULD BE FOLLOWED.
- THE DRAWINGS SHALL BE READ IN CONJUNCTION WITH ALL RELEVANT MEP,STRUCTURAL DWGS AND PROJECT SPECIFICATIONS. ANY DISCREPANCY SHOULD BE BROUGHT TO THE NOTICE OF ARCHITECT BEFORE IMPLEMENTATION.
- ALL DOORS & OPENINGS ARE 115 & 230 mm OFFSET FROM THE CORNER U.N.O.
- ALL INTERNAL TOILETS ARE MECHANICALLY VENTILATED.
- SHAFT TERMINATION AS PER TYPICAL DETAIL.

LEGEND

FOR PLANS

- TOP TOP OF PARAPET
- F.F.L FLOOR FINISH LEVEL
- S.S.L SLAB STRUCTURE LEVEL
- F.F.L FINISH PAVING LEVEL
- F.R.L FINISH ROAD LEVEL
- F.G.L FINISH GROUND LEVEL
- ELEVATION NO. SHEET NO. ELEVATION MARK

FOR ELEVATIONS & SECTIONS

- TOP TOP OF PARAPET
- F.F.L FLOOR FINISH LEVEL
- S.S.L SLAB STRUCTURE LEVEL
- F.F.L FINISH PAVING LEVEL
- F.R.L FINISH ROAD LEVEL
- F.G.L FINISH GROUND LEVEL
- SECTION NO. SHEET NO. SECTION MARK

REFERENCE DRAWINGS

DRAWING NO.	TITLE
-	-
-	-
-	-
-	-
-	-
-	-
-	-
-	-
-	-

REV. NO.	DESCRIPTION	DRAWN	CHECKED	DATE
1.				
0	GOOD FOR CONSTRUCTION			

CLIENT:



NATIONAL EDUCATION SOCIETY
FOR TRIBAL STUDENTS (NESTS)

EXECUTING AGENCY:



Telecommunications
Consultants India Limited

ARCHITECTS:




ENARCH Consultants Pvt. Limited.
Consulting Engineers, Planners & Architects B-66, Sector-63,
Noida - 201309 (UP) EMAIL: enarchindia@rediffmail.com,
archenarch@gmail.com

PROJECT

EKLAVYA MODEL RESIDENTIAL SCHOOL,

NORTH:	BUILDING NAME: SEPTIC TANK (FOR 200 USER)
	DRAWING TITLE: PLAN & SECTION
	DRAWING NUMBER: EMRS-AS13-AR-STP-GR-02
SCALE: 1:50	SHEET SIZE: A2
RELEASED FOR	DATE: 23-May-22
☐ PRELIMINARY	☐ TENDER
☐ INFORMATION	☐ APPROVAL
☐ CONSTRUCTION	☐ R0

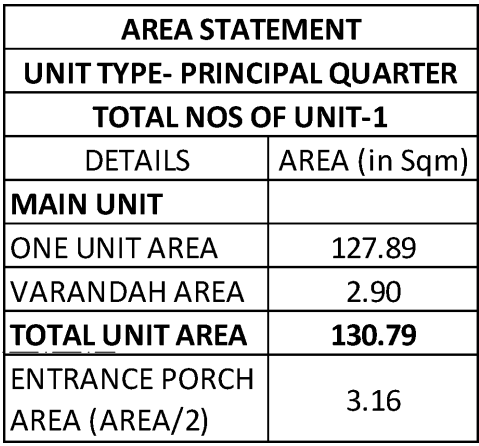

CORR. WINDOW, VENTILATOR, FLEX GLAZING, GLSS SCHEDULE						
TAG	GLASS OPENING SIZE	SILL, LEAN, VENTILATOR	LOCATION	TOTAL	MATERIAL	COMMENTS
CO	1000 X 1200	0	2100	1	MAN ENTRANCE DOOR	FUSION DOOR SINGLE LEAF
CO	1000 X 1200	0	2100	1	MAN ENTRANCE DOOR	FUSION DOOR SINGLE LEAF
CO	900 X 1200	0	2100	5	KITCHEN, OFFICE KITCHEN, OFFICE	FUSION DOOR SINGLE LEAF
CO	750 X 1200	0	2100	4	TOILET	FLUSH DOOR SINGLE LEAF
CO	900 X 1200	0	2100	1	KITCHEN	FUSION DOOR SINGLE LEAF
WO	1000 X 1200	750	2100	4	LIVING ROOM BEDROOM	STANDARD STEEL SECTION
WO	1000 X 1200	750	2100	2	LIVING ROOM BEDROOM	STANDARD STEEL SECTION
WO	1000 X 1200	1050	2100	1	KITCHEN	STANDARD STEEL SECTION
WA	600 X 1200	300	2100	1	ENTRANCE LOBBY	STANDARD STEEL SECTION
VI	600 X 700	1550	2100	4	TOILET	STANDARD STEEL SECTION



KEY PLAN

- GENERAL NOTES:
1. UNLESS OTHERWISE SPECIFIED, DIMENSIONS ARE IN MILLIMETERS.
 2. DRAWING SHALL NOT BE SCALED. ONLY WRITTEN DIMENSIONS SHOULD BE FOLLOWED.
 3. THE DRAWINGS SHALL BE READ IN CONJUNCTION WITH ALL RELEVANT MEP, STRUCTURAL DWGS AND PROJECT SPECIFICATIONS. ANY DISCREPANCY SHOULD BE BROUGHT TO THE NOTICE OF ARCHITECT BEFORE IMPLEMENTATION.
 4. ALL DOORS & OPENINGS ARE 115 & 230 mm OFFSET FROM THE CORNER U.N.O.
 5. ALL INTERNAL TOILETS ARE MECHANICALLY VENTILATED.
 6. SHAFT TERMINATION AS PER TYPICAL DETAIL.

LEGEND

FOR PLANS	FOR ELEVATIONS & SECTIONS
 TOP OF PARAPET	 TOP OF PARAPET
 FFL FLOOR FINISH LEVEL	 FFL FLOOR FINISH LEVEL
 SSL SLAB STRUCTURE LEVEL	 SSL SLAB STRUCTURE LEVEL
 FPL FINISH PAVING LEVEL	 FPL FINISH PAVING LEVEL
 FRL FINISH ROAD LEVEL	 FRL FINISH ROAD LEVEL
 FGL FINISH GROUND LEVEL	 FGL FINISH GROUND LEVEL
 ELEVATION NO. SHEET NO.	 SECTION NO. SHEET NO.
 ELEVATION MARK	 SECTION MARK

REFERENCE DRAWINGS

[illegible]

1.				
0	GOOD FOR CONSTRUCTION			
REV.NO.	DESCRIPTION	DRAWN	CHECKED	DATE
REVISIONS				

CLIENT:



NATIONAL EDUCATION SOCIETY
FOR TRIBAL STUDENTS (NESTS)

CONSTRUCTION AGENCY:



TELECOMMUNICATIONS
CONSULTANTS INDIA LIMITED

ARCHITECTS:

ENARCH Consultants Pvt. Limited.

ENARCH
CONSULTANTS
ISO 9001:2015 Certified Company

Consulting Engineers, Planners & Architects
B-66, Sector-63, Noida - 201309 (UP) EMAIL:
enarchindia@rediffmail.com,
archenarch@gmail.com

PROJECT EKLAVYA MODEL RESIDENTIAL SCHOOL,

NORTH:	BUILDING NAME:			PRINCIPAL RESIDENCE (G)		
	DRAWING TITLE:			PLAN, ELEVATION & SECTION		
	DRAWING NUMBER:			EMRS-AS13-AR-PR-01		
	SCALE: 1:75			SHEET SIZE: A1		
RELEASED FOR	☐ PRELIMINARY	☐ TENDER	☐ INFORMATION	DATE: 6-Jul-22	☐ APPROVAL	☒ TENDER

THE COPYRIGHT AND PROPERTY OF THIS DESIGN AND DRAWING BELONG TO ENARCH CONSULTANTS PVT. LTD. IT MUST NOT BE COPIED OR REPRODUCED IN ANY MANNER WITHOUT THEIR PRIOR WRITTEN CONSENT. A LEGAL ACTION AS PER LAW MAY BE INITIATED AGAINST THE OFFENDER

KEY PLAN

GENERAL NOTES:

- UNLESS OTHERWISE SPECIFIED, DIMENSIONS ARE IN MILLIMETERS.
- DRAWING SHALL NOT BE SCALED. ONLY WRITTEN DIMENSIONS SHOULD BE FOLLOWED.
- THE DRAWINGS SHALL BE READ IN CONJUNCTION WITH ALL RELEVANT MEP, STRUCTURAL DWGS AND PROJECT SPECIFICATIONS. ANY DISCREPANCY SHOULD BE BROUGHT TO THE NOTICE OF ARCHITECT BEFORE IMPLEMENTATION.
- ALL DOORS & OPENINGS ARE 115 & 230 mm OFFSET FROM THE CORNER U.N.O.
- ALL INTERNAL TOILETS ARE MECHANICALLY VENTILATED.
- SHAFT TERMINATION AS PER TYPICAL DETAIL.

LEGEND

FOR PLANS

- TOP OF PARAPET
- FLOOR FINISH LEVEL
- SLAB STRUCTURE LEVEL
- FINISH PAVING LEVEL
- FINISH ROAD LEVEL
- FINISH GROUND LEVEL

ELEVATION NO. SHEET NO. 81-1-001 ELEVATION MARK

FOR ELEVATIONS & SECTIONS

- TOP OF PARAPET
- FLOOR FINISH LEVEL
- SLAB STRUCTURE LEVEL
- FINISH PAVING LEVEL
- FINISH ROAD LEVEL
- FINISH GROUND LEVEL


SECTION NO. SHEET NO. 81-1-002 SECTION MARK

REFERENCE DRAWINGS

DRAWING NO.	TITLE
-	-
-	-
-	-
-	-
-	-
-	-
-	-
-	-
-	-

1.	GOOD FOR CONSTRUCTION			
REV. NO.	DESCRIPTION	DRAWN	CHECKED	DATE

CLIENT:

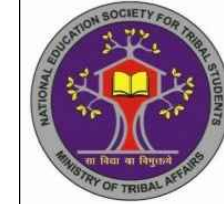 **NATIONAL EDUCATION SOCIETY FOR TRIBAL STUDENTS (NESTS)**

CONSTRUCTION AGENCY:

 **TELECOMMUNICATIONS CONSULTANTS INDIA LIMITED**

ARCHITECTS:


 **ENARCH Consultants Pvt. Limited.**
Consulting Engineers, Planners & Architects
B-66, Sector-63, Noida - 201309 (UP) EMAIL: enarchindia@rediffmail.com, archenarch@gmail.com

PROJECT **EKLAVYA MODEL RESIDENTIAL SCHOOL,**

NORTH:	BUILDING NAME: TYPE-II (G+2)
	DRAWING TITLE: GROUND, 1ST, 2ND & TERRACE LVL PLAN
	DRAWING NUMBER: EMRS-AS13-AR-TYPE-II-01
SCALE: 1:100	SHEET SIZE: A1
RELEASED FOR: ☐ PRELIMINARY ☐ TENDER ☐ INFORMATION ☐ APPROVAL ☒ TENDER	DATE: 28-Sep-22 REV NO: R0



SECTION : S1

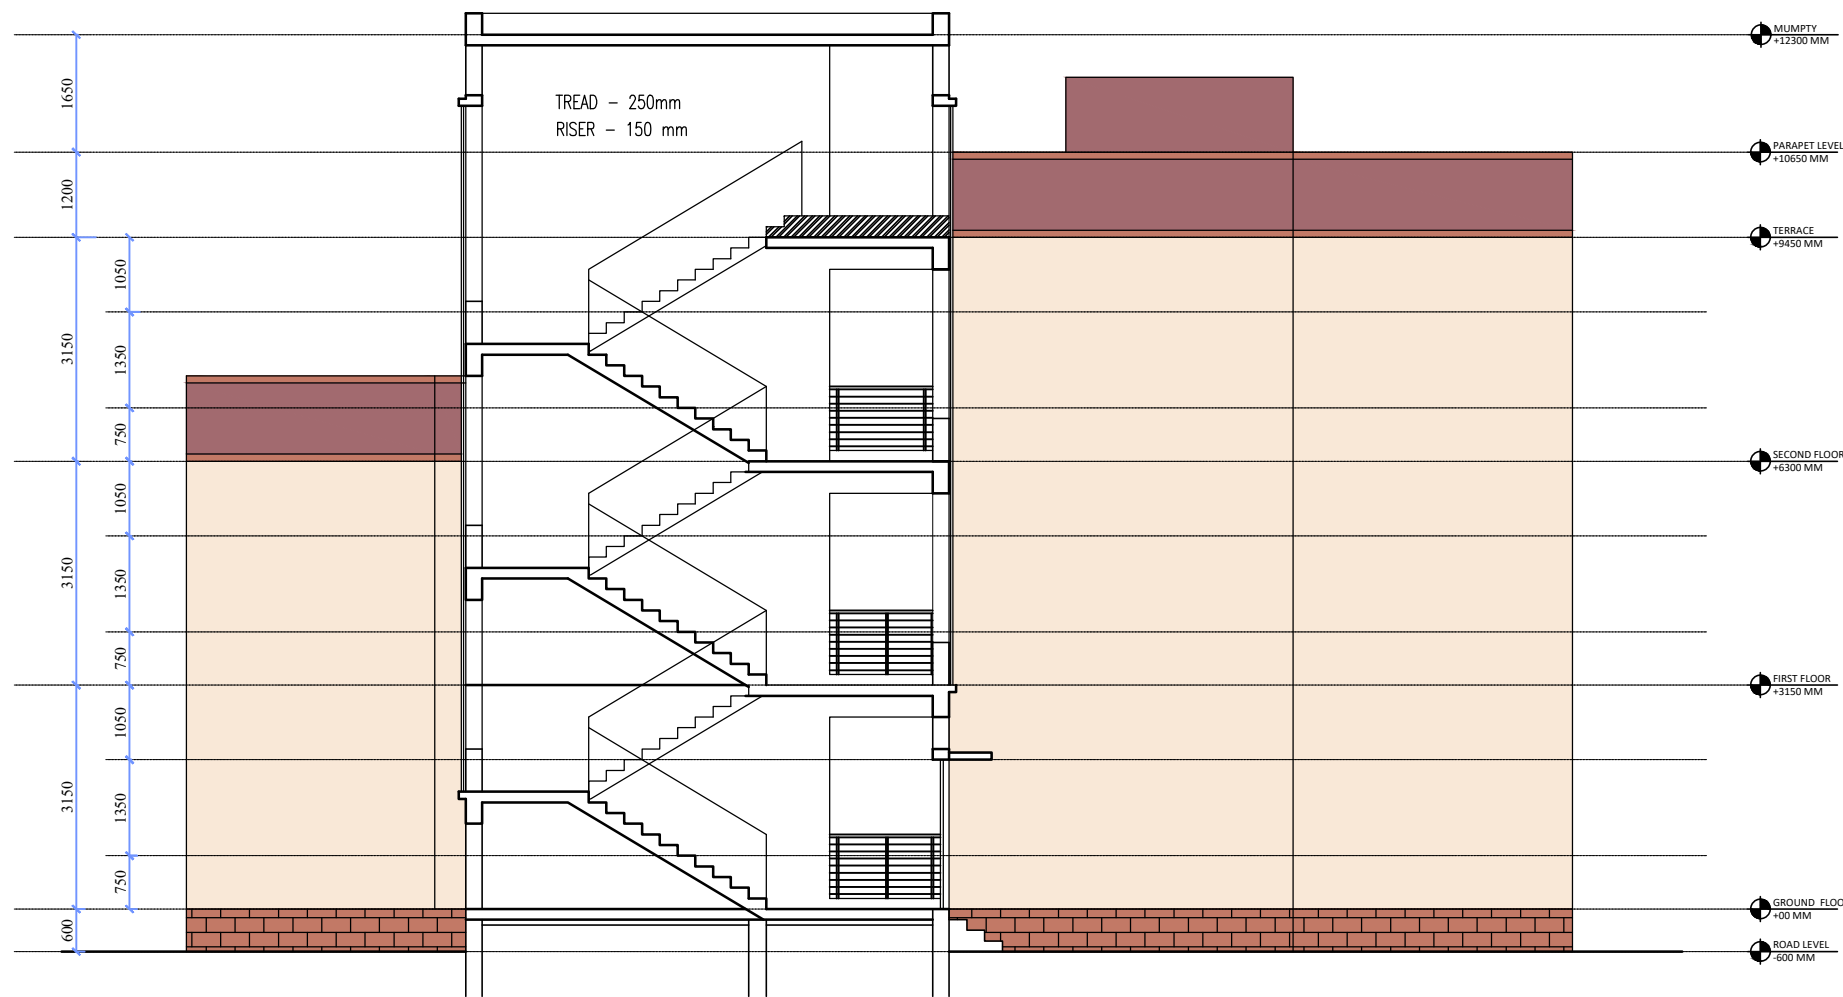

DOOR, WINDOW, VENTILATOR, FIXED GLAZING, GRILL SCHEDULE FOR TYPE II QUARTER									
TAG	CLEAR OPENING SIZE	SILL	LINTEL	Nos. (for 1 qtr)	Total nos. of qtrs	TOTAL	LOCATION	MATERIAL	COMMENTS
D1	1000 X 2100	0	2100	1	10	10	MAIN ENTRANCE DOOR	FLUSH DOOR	
D2	1000 X 2100	0	2100	2	10	20	BEDROOM DOOR	FLUSH DOOR	SINGLE LEAF
D3	750 X 2100	0	2100	2	10	20	TOILET DOOR	PRELAMINATED DOOR	SINGLE LEAF
D4	900 X 2100	0	2100	2	10	20	UTILITY, BALCOONY	PRELAMINATED DOOR WITH WIRE MESH	SINGLE LEAF
D5	1000 X 2100	0	2100	2	1	2	TERRACE DOOR		SINGLE LEAF
W1	1500 X 1350	750	2100	2	10	20	BEDROOM-1, BEDROOM-2	STEEL GLAZED WINDOW	
W2	1500 X 1200	900	2100	1	10	10	LIVING / DINING HALL	STEEL GLAZED WINDOW	
W3	900 X 1200	900	2100	1	10	10	LIVING / DINING HALL	STEEL GLAZED WINDOW	
W4	900 X 1050	1050	2100	1	10	10	KITCHEN	STEEL GLAZED WINDOW	
V1	600 X 600	1500	2100	2	10	20	TOILET	STANDARD STEEL SECTION	
CG-1	3250 X 2100	0	2100	1	1	1	BLOCK FRONT ENTRY GATE	STANDARD STEEL SECTION	COLLAPSIBLE GATE

THE COPYRIGHT AND PROPERTY OF THIS DESIGN AND DRAWING BELONG TO ENARCH CONSULTANTS PVT. LTD IT MUST NOT BE COPIED OR REPRODUCED IN ANY MANNER WITHOUT THEIR PRIOR WRITTEN CONSENT. A LEGAL ACTION AS PER LAW MAY BE INITIATED AGAINST THE OFFENDER

KEY PLAN

- GENERAL NOTES:
- UNLESS OTHERWISE SPECIFIED, DIMENSIONS ARE IN MILLIMETERS.
 - DRAWING SHALL NOT BE SCALED. ONLY WRITTEN DIMENSIONS SHOULD BE FOLLOWED.
 - THE DRAWINGS SHALL BE READ IN CONJUNCTION WITH ALL RELEVANT MEP, STRUCTURAL DWGS AND PROJECT SPECIFICATIONS. ANY DISCREPANCY SHOULD BE BROUGHT TO THE NOTICE OF ARCHITECT BEFORE IMPLEMENTATION.
 - ALL DOORS & OPENINGS ARE 115 & 230 mm OFFSET FROM THE CORNER U.N.O.
 - ALL INTERNAL TOILETS ARE MECHANICALLY VENTILATED.
 - SHAFT TERMINATION AS PER TYPICAL DETAIL.

LEGEND

FOR PLANS	FOR ELEVATIONS & SECTIONS
TOP TOP OF PARAPET	TOP TOP OF PARAPET
FEL FLOOR FINISH LEVEL	FEL FLOOR FINISH LEVEL
SSL SLAB STRUCTURE LEVEL	SSL SLAB STRUCTURE LEVEL
FEL FINISH PAVING LEVEL	FEL FINISH PAVING LEVEL
FRL FINISH ROAD LEVEL	FRL FINISH ROAD LEVEL
FGL FINISH GROUND LEVEL	FGL FINISH GROUND LEVEL
E1 ELEVATION NO. SHEET NO. 81-1-00 ELEVATION MARK	S1 SECTION NO. SHEET NO. 81-1-00 SECTION MARK

REFERENCE DRAWINGS

DRAWING NO.	TITLE
—	—
—	—
—	—
—	—
—	—
—	—
—	—
—	—
—	—

1.				
0	GOOD FOR CONSTRUCTION			
REV. NO.	DESCRIPTION	DRAWN	CHECKED	DATE

REVISIONS

CLIENT:

 **NATIONAL EDUCATION SOCIETY FOR TRIBAL STUDENTS (NESTS)**

CONSTRUCTION AGENCY:

 **TELECOMMUNICATIONS CONSULTANTS INDIA LIMITED**

ARCHITECTS:

 **ENARCH Consultants Pvt. Limited.**
Consulting Engineers, Planners & Architects
B-66, Sector-63, Noida - 201309 (UP) EMAIL: enarchindia@rediffmail.com, archenarch@gmail.com

PROJECT

EKLAVYA MODEL RESIDENTIAL SCHOOL,

NORTH:	BUILDING NAME: TYPE-II (G+2)
	DRAWING TITLE: ELEVATIONS & SECTION
	DRAWING NUMBER: EMRS-AS13-AR-TYPE-II-02
SCALE: 1:100	SHEET SIZE: A1
RELEASED FOR: ☐ PRELIMINARY ☐ TENDER ☐ INFORMATION ☐ APPROVAL ☒ TENDER	DATE: 28-Sep-22 REV NO: 0

THE COPYRIGHT AND PROPERTY OF THIS DESIGN AND DRAWING BELONG TO ENARCH CONSULTANTS PVT. LTD IT MUST NOT BE COPIED OR REPRODUCED IN ANY MANNER WITHOUT THEIR PRIOR WRITTEN CONSENT. A LEGAL ACTION AS PER LAW MAY BE INITIATED AGAINST THE OFFENDER

KEY PLAN

GENERAL NOTES:

- UNLESS OTHERWISE SPECIFIED, DIMENSIONS ARE IN MILLIMETERS.
- DRAWING SHALL NOT BE SCALED. ONLY WRITTEN DIMENSIONS SHOULD BE FOLLOWED.
- THE DRAWINGS SHALL BE READ IN CONJUNCTION WITH ALL RELEVANT MEP,STRUCTURAL DWGS AND PROJECT SPECIFICATIONS. ANY DISCREPANCY SHOULD BE BROUGHT TO THE NOTICE OF ARCHITECT BEFORE IMPLEMENTATION.
- ALL DOORS & OPENINGS ARE 115 & 230 mm OFFSET FROM THE CORNER U.N.O.
- ALL INTERNAL TOILETS ARE MECHANICALLY VENTILATED.
- SHAFT TERMINATION AS PER TYPICAL DETAIL.

LEGEND

FOR PLANS	FOR ELEVATIONS & SECTIONS
TOP TOP OF PARAPET	TOP TOP OF PARAPET
FEL FLOOR FINISH LEVEL	FEL FLOOR FINISH LEVEL
SSL SLAB STRUCTURE LEVEL	SSL SLAB STRUCTURE LEVEL
FPL FINISH PAVING LEVEL	FPL FINISH PAVING LEVEL
FRL FINISH ROAD LEVEL	FRL FINISH ROAD LEVEL
FGL FINISH GROUND LEVEL	FGL FINISH GROUND LEVEL
E1 ELEVATION NO. SHEET NO. 81-1-00 ELEVATION MARK	S1 SECTION NO. SHEET NO. 81-1-00 SECTION MARK

REFERENCE DRAWINGS

DRAWING NO.	TITLE
—	—
—	—
—	—
—	—
—	—
—	—
—	—
—	—
—	—

1.				
0	GOOD FOR CONSTRUCTION			
REV.NO.	DESCRIPTION	DRAWN	CHECKED	DATE

CLIENT:



NATIONAL EDUCATION SOCIETY
FOR TRIBAL STUDENTS (NESTS)

CONSTRUCTION AGENCY:



TELECOMMUNICATIONS
CONSULTANTS INDIA LIMITED

ARCHITECTS:




ENARCH Consultants Pvt. Limited.

Consulting Engineers, Planners & Architects
B-66, Sector-63, Noida - 201309 (UP) EMAIL:
enarchindia@rediffmail.com,
archenarch@gmail.com


PROJECT

EKLAVYA MODEL RESIDENTIAL SCHOOL,


NORTH:	BUILDING NAME: TYPE -III (G+1)
	DRAWING TITLE: ELEVATIONS & SECTIONS
	DRAWING NUMBER: EMRS-AS13-AR-TYPE-III-02
SCALE: 1:75	SHEET SIZE: A1
RELEASED FOR: ☐ PRELIMINARY ☐ TENDER ☐ INFORMATION ☐ APPROVAL ☒ TENDER	DATE: 28-Sep-22 REV NO: R0

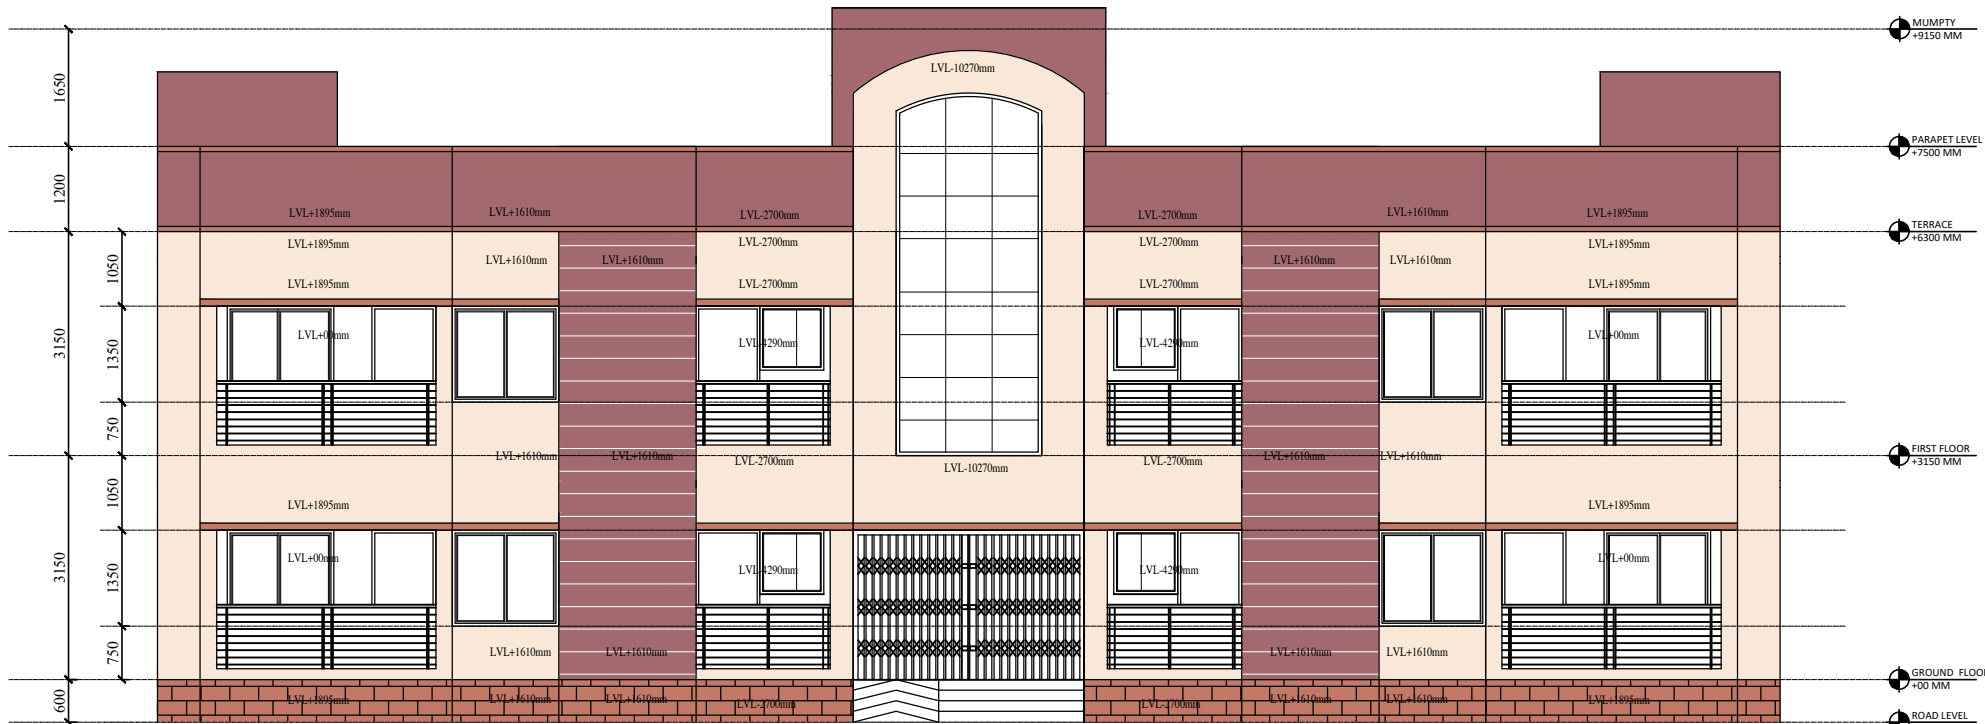

FRONT ELEVATION

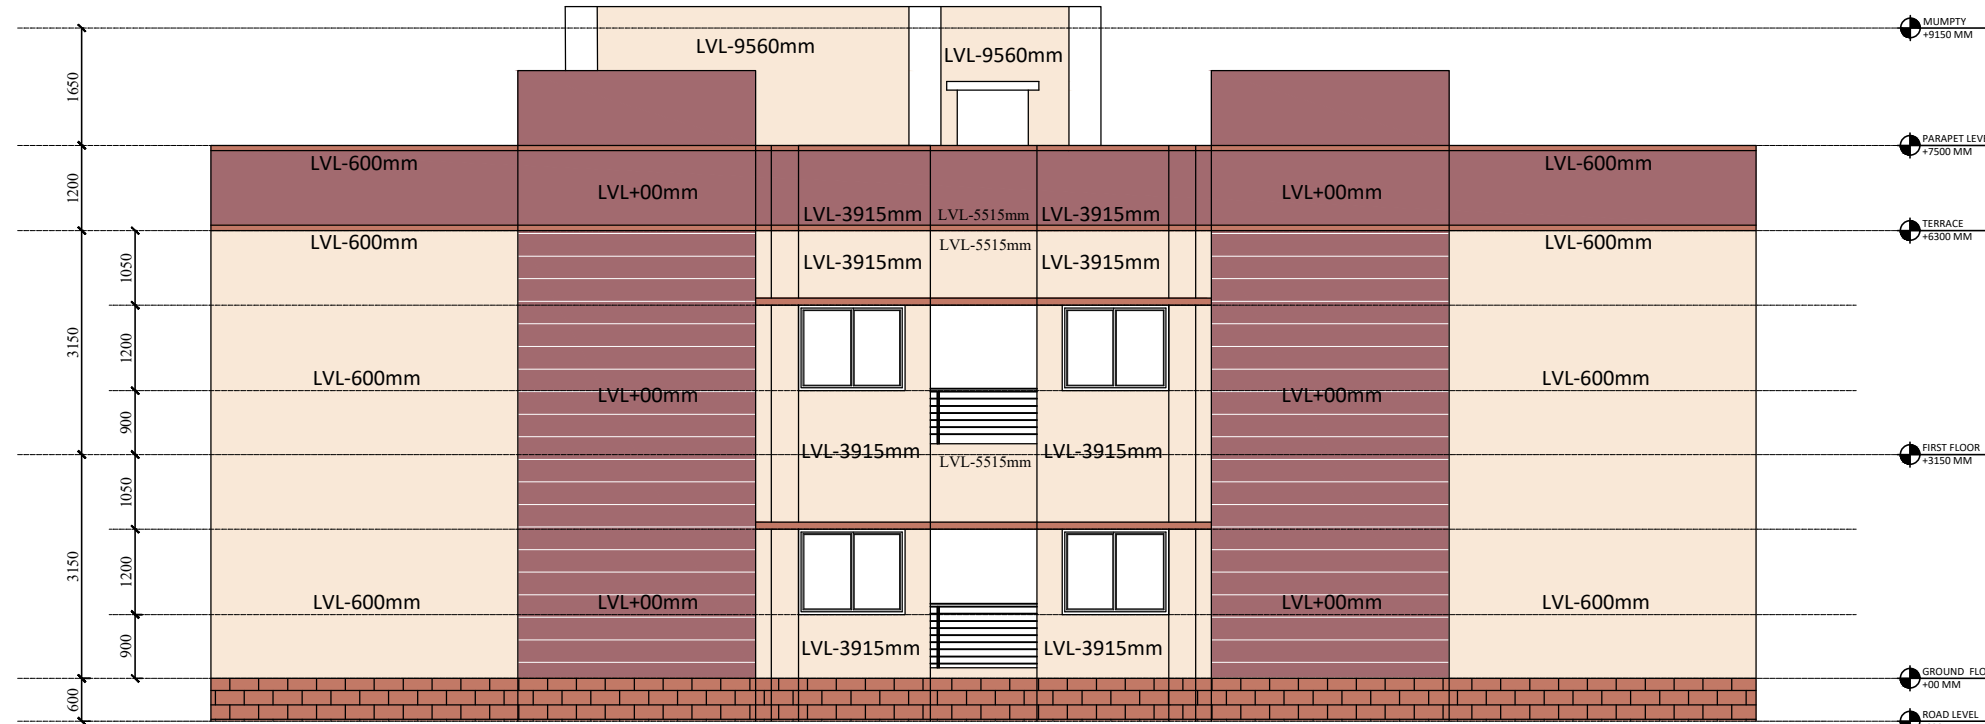


SIDE ELEVATION

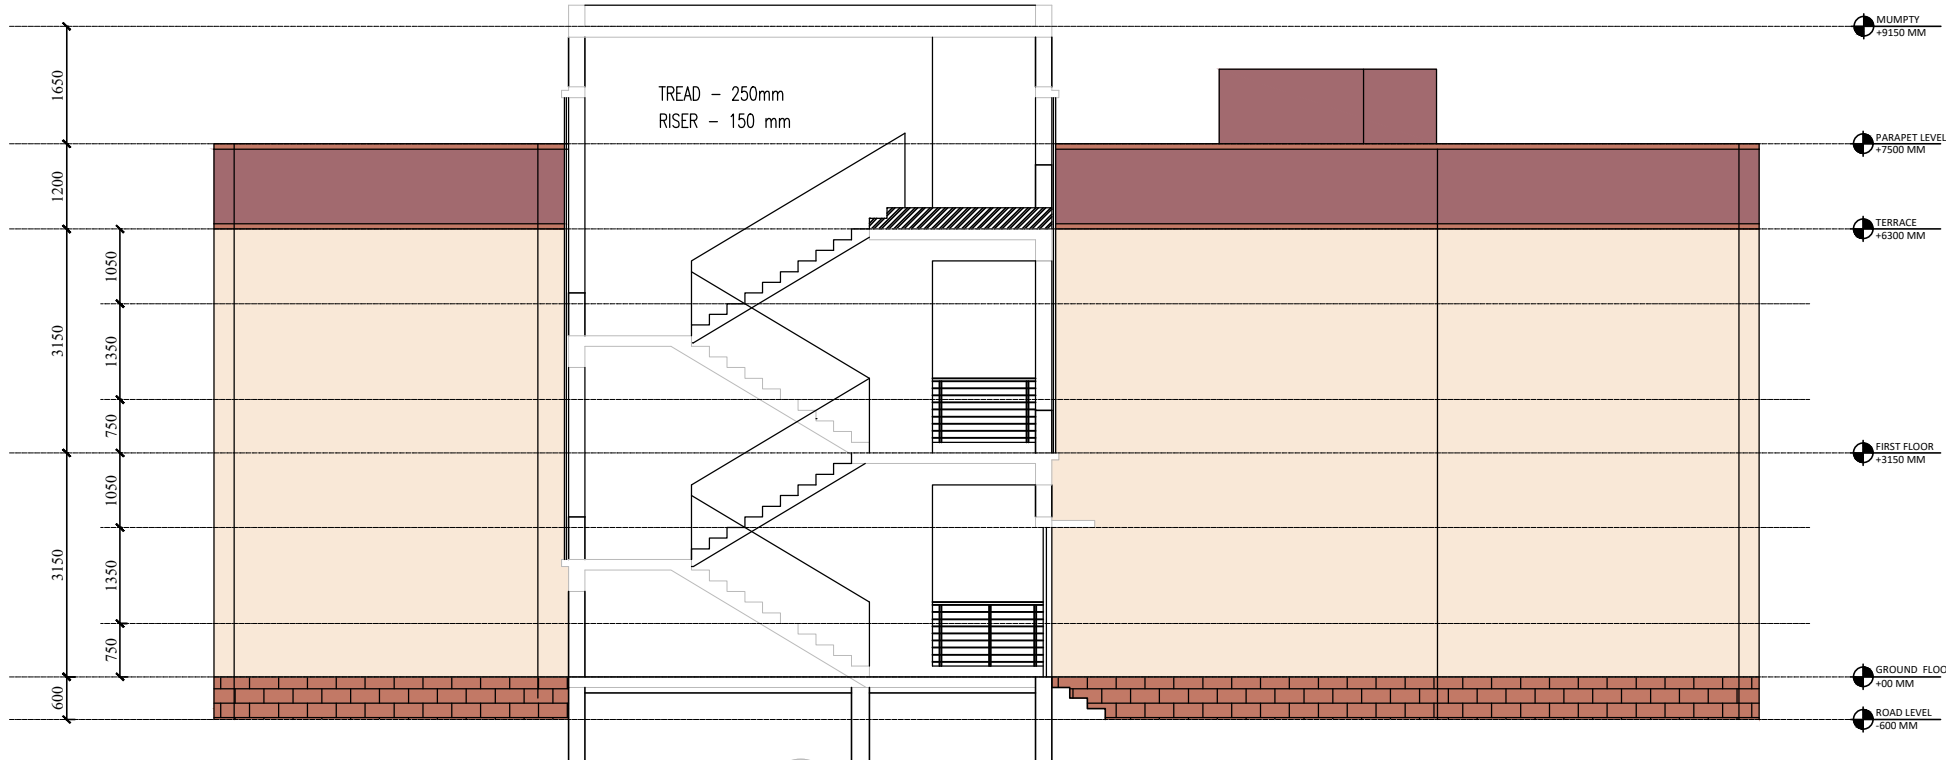



SECTION : S1

DOOR, WINDOW, VENTILATOR, FIXED GLAZING, GRILL SCHEDULE FOR TYPE III QUARTER

TAG	CLEAR OPENING SIZE	SILL	LINTEL	Nos. (for 1 qtr)	Total nos of qtrs	TOTAL	LOCATION	MATERIAL	COMMENTS
D1	1000 X 2100	0	2100	1	16	16	MAIN ENTRANCE DOOR	FLUSH DOOR	
D2	1000 X 2100	0	2100	2	16	32	BEDROOM DOOR	FLUSH DOOR	SINGLE LEAF
D3	750 X 2100	0	2100	2	16	32	TOILET DOOR	PRELAMINATED DOOR	SINGLE LEAF
D4	900 X 2100	0	2100	2	16	32	UTILITY, BALCOONY	PRELAMINATED DOOR WITH WIRE MESH	SINGLE LEAF
D5	1000 X 2100	0	2100	2	2	4	TERRACE DOOR		SINGLE LEAF
W1	1500 X 1350	750	2100	2	16	32	BEDROOM-1, BEDROOM-2	STEEL GLAZED WINDOW	
W2	1500 X 1200	900	2100	1	16	16	LIVING / DINING HALL	STEEL GLAZED WINDOW	
W3	900 X 1200	900	2100	1	16	16	LIVING / DINING HALL	STEEL GLAZED WINDOW	
W4	900 X 1050	1050	2100	1	16	16	KITCHEN	STEEL GLAZED WINDOW	
V1	600 X 600	1500	2100	2	16	32	TOILET	STANDARD STEEL SECTION	
CG-1	3250 X 2100	0	2100	1	2	2	BLOCK FRONT ENTRY GATE	STANDARD STEEL SECTION	COLLAPSIBLE GATE

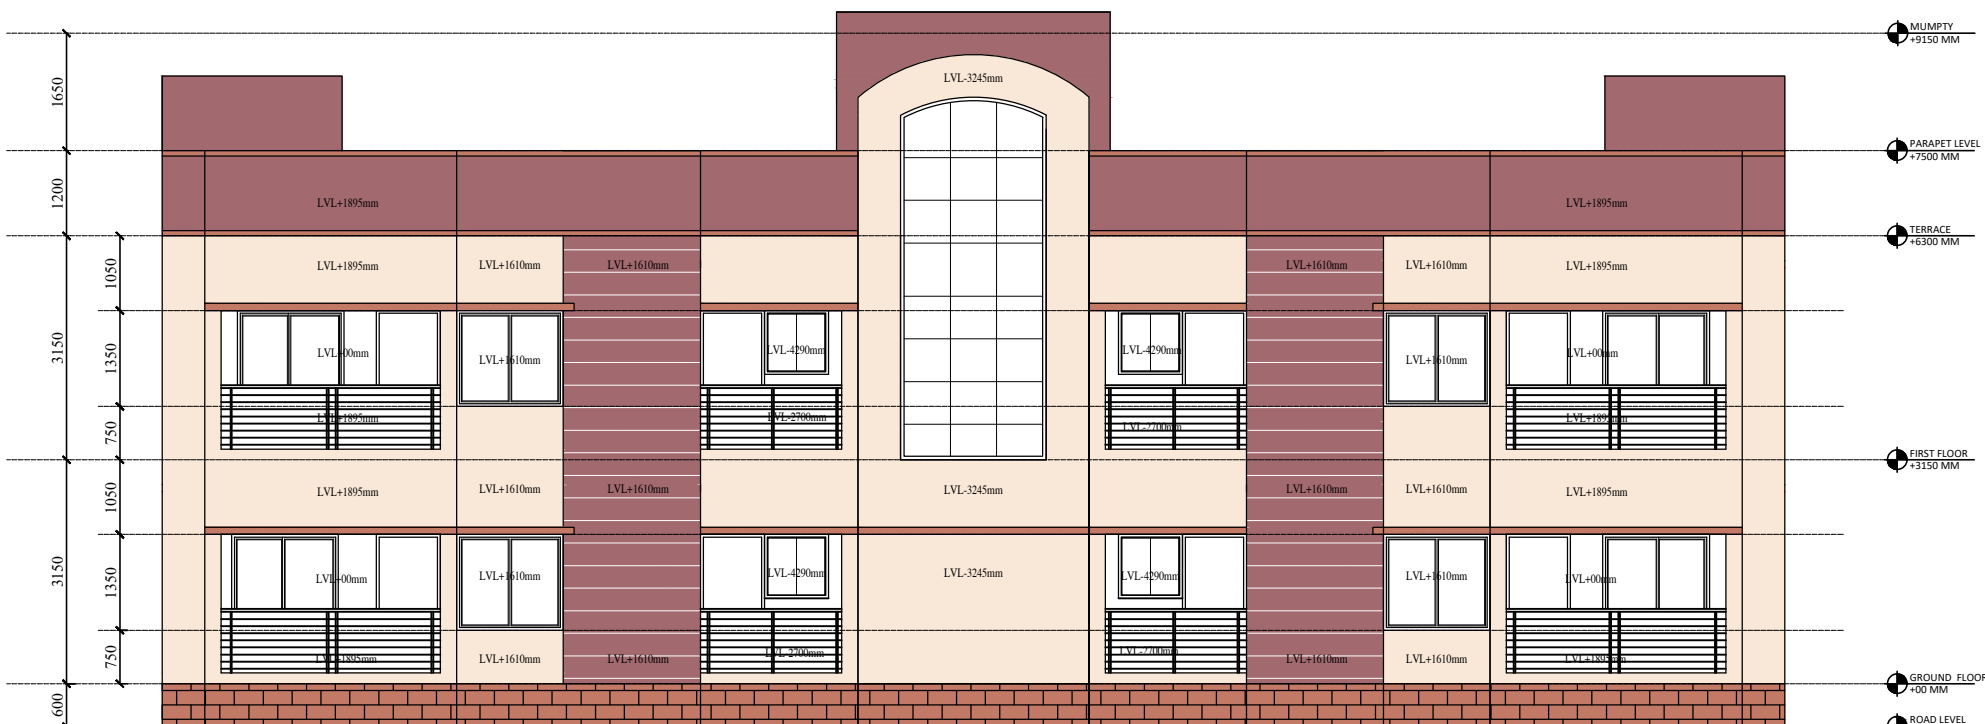

REAR ELEVATION

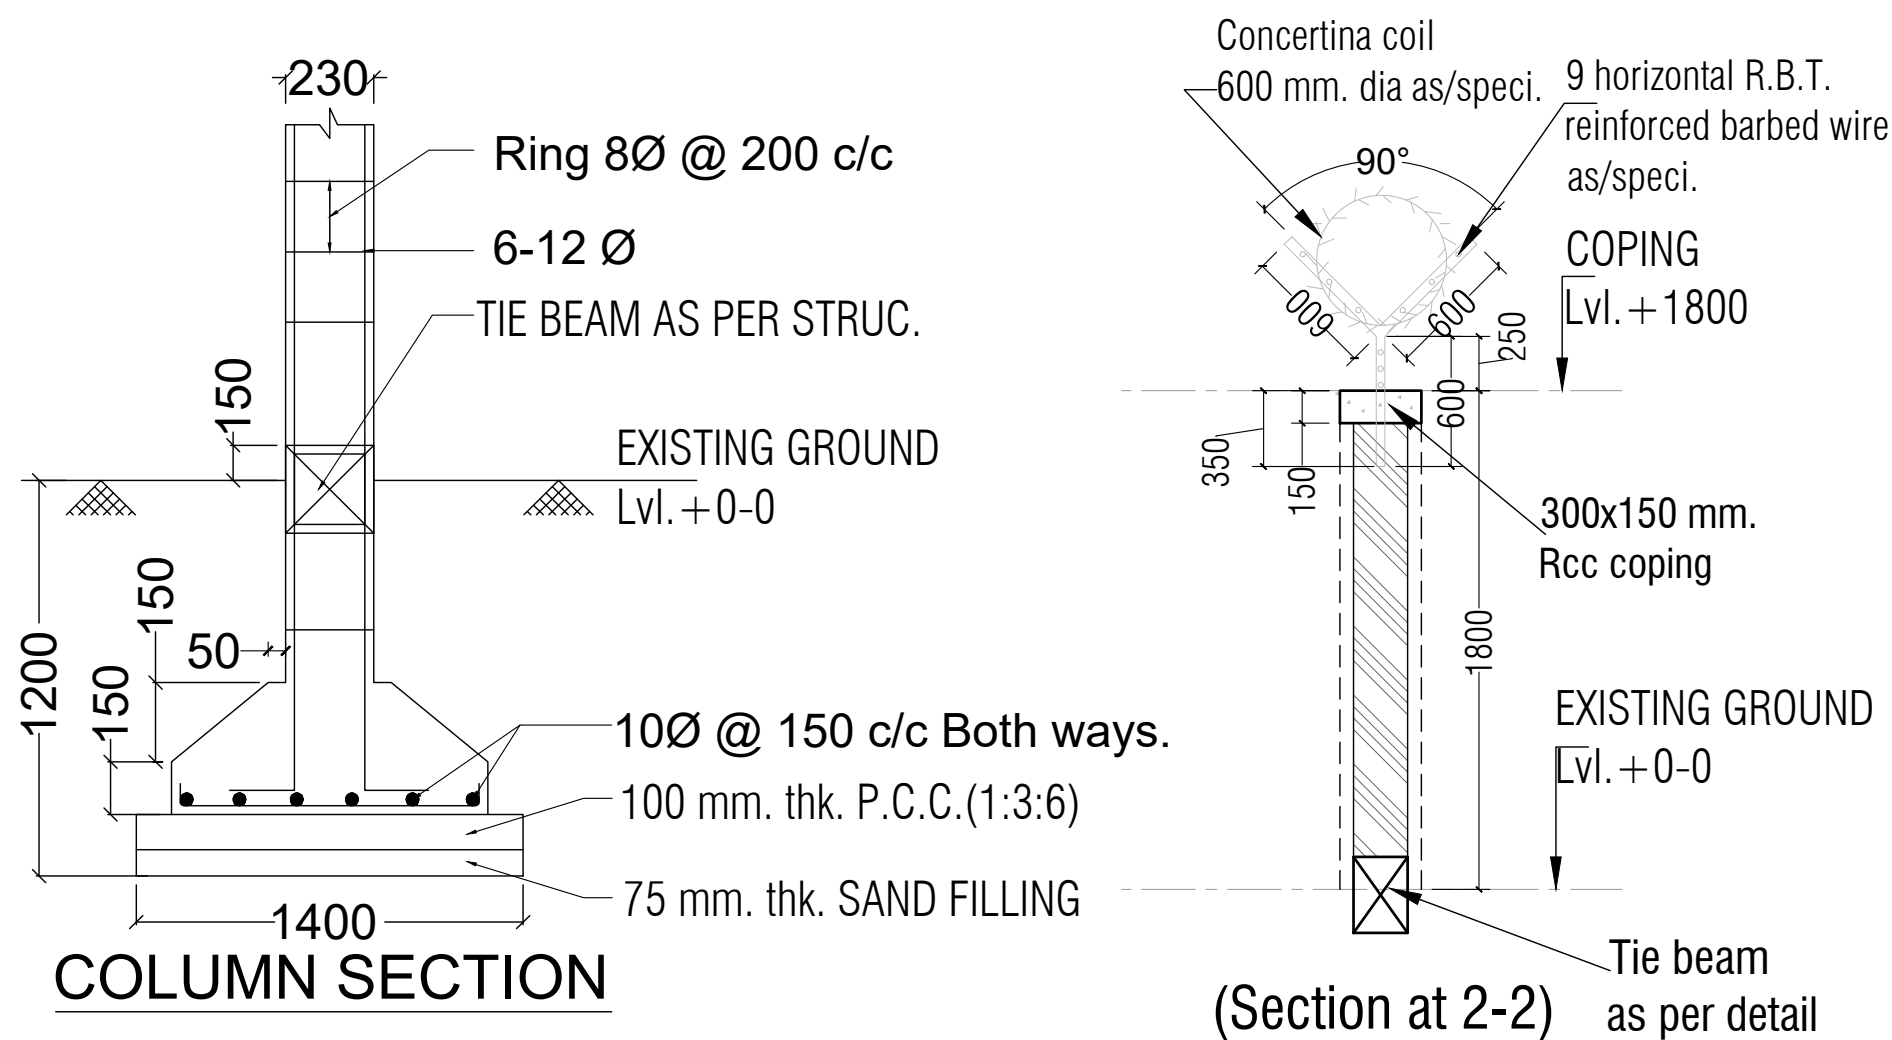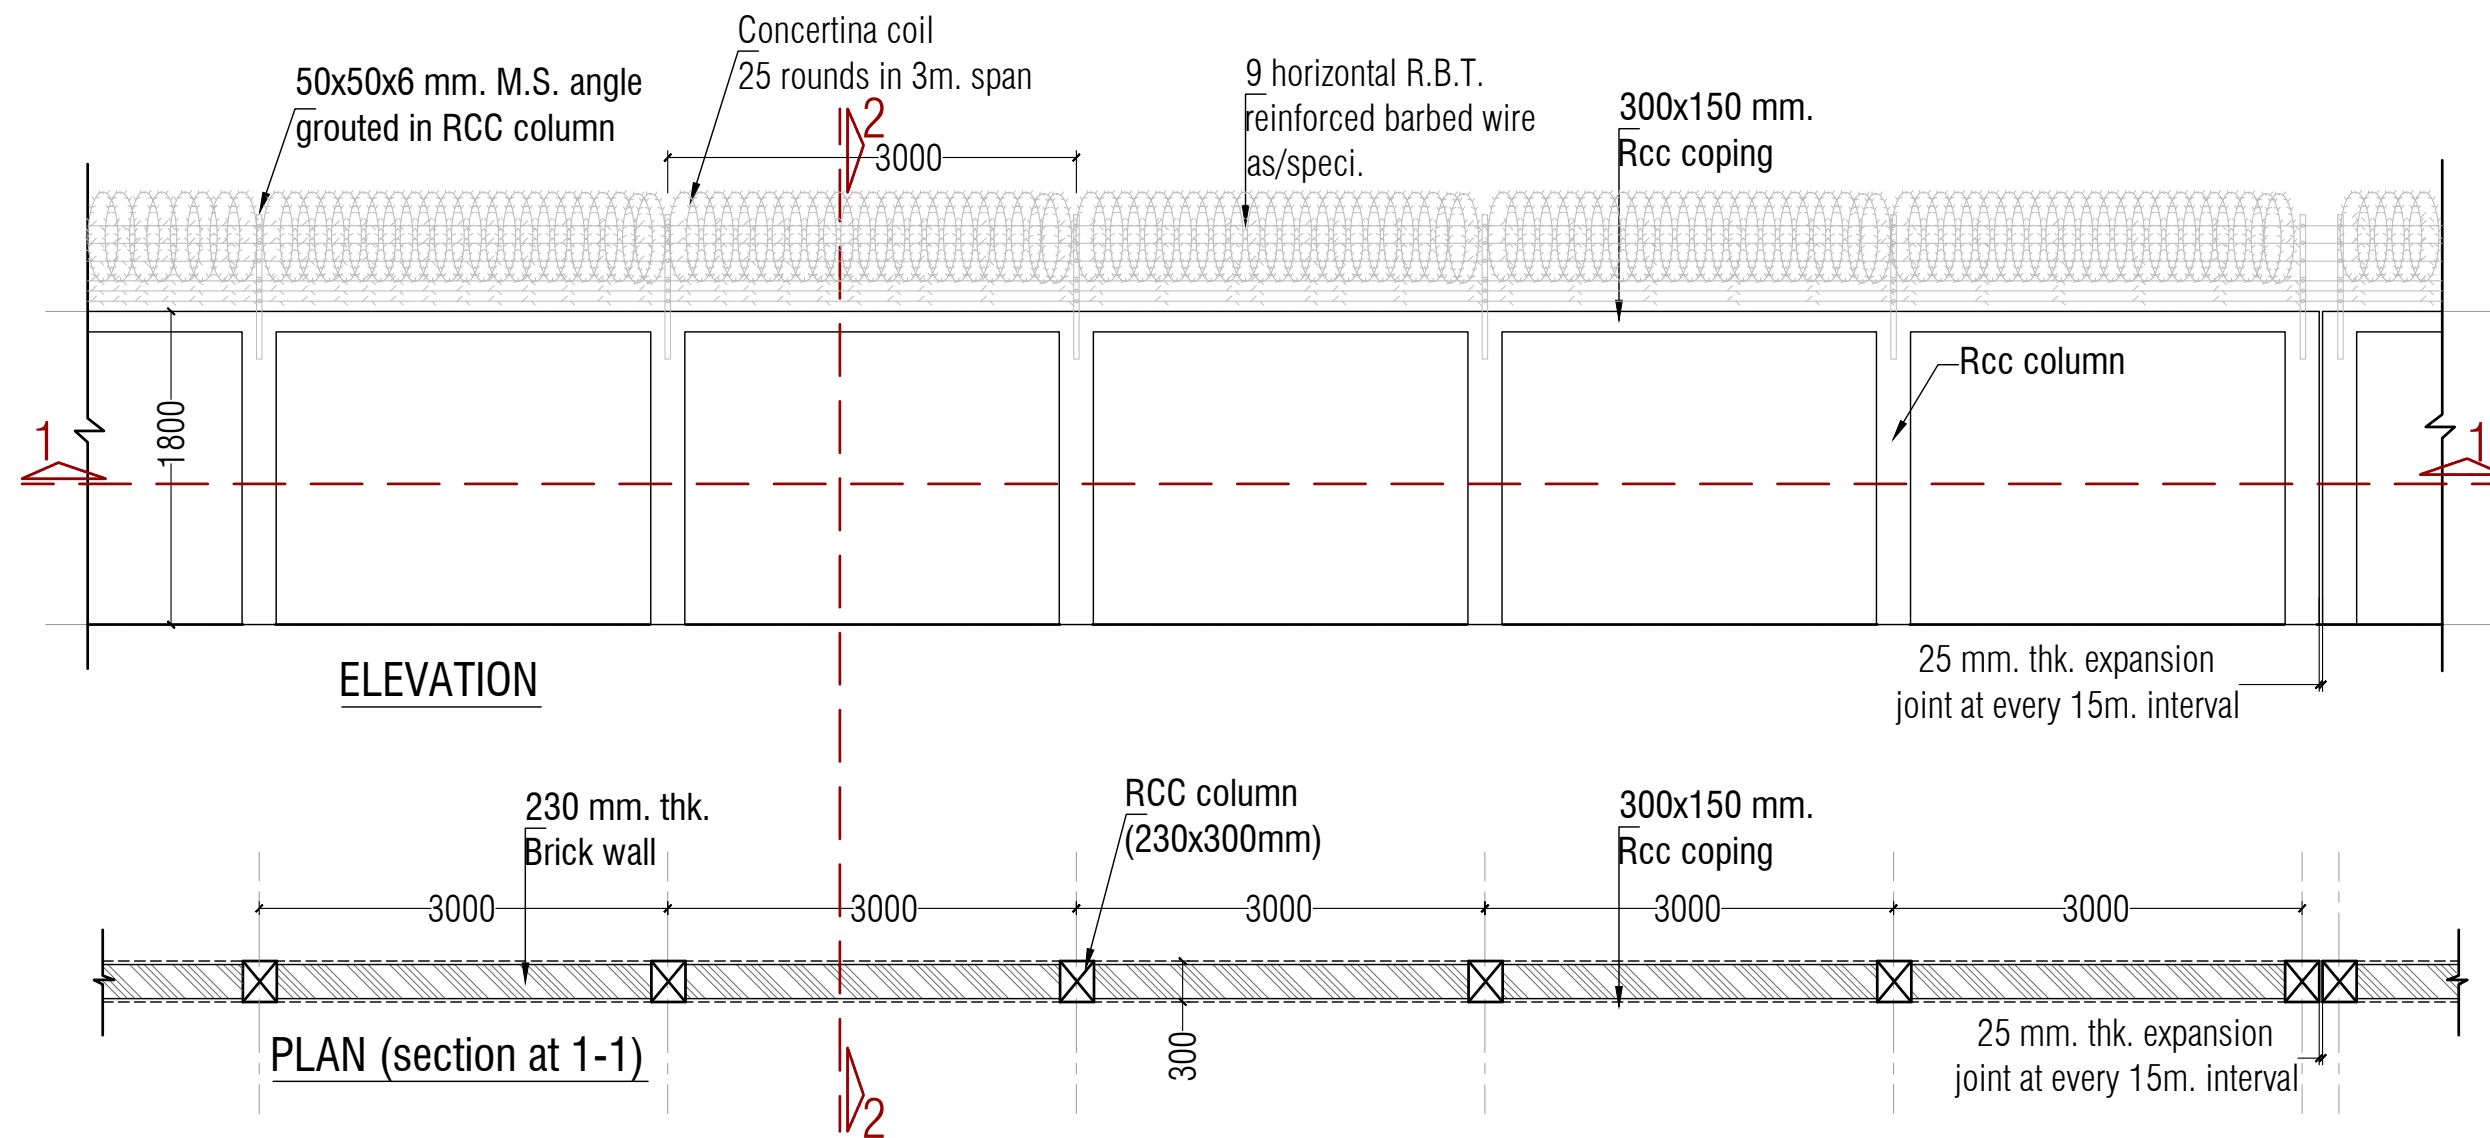

SPECIFICATION (CONCERTINA WIRE) :

Providing and fixing concertina coil fencing with punched tape concertina coil 600 mm dia 10 metre openable length (total length 90 m), having 50 nos rounds per 6 metre length, upto 3 m height of wall with existing angle iron 'Y' shaped placed 2.4m or 3.00 m apart and with 9 horizontal R.B.T. reinforced barbed wire, stud tied with G.I. staples and G.I. clips to retain horizontal, including necessary bolts or G.I. barbed wire tied to angle iron, all complete as per direction of Engineer-in-charge, with reinforced barbed tape (R.B.T.) / Spring core (2.5mm thick) wire of high tensile strength of 165 kg/ sq.mm with tape (0.52 mm thick) and weight 43.478 gm/ metre (cost of M.S. angle, C.C. blocks shall be paid separately)

THE COPYRIGHT AND PROPERTY OF THIS DESIGN AND DRAWING BELONG TO ENARCH CONSULTANTS PVT. LTD. IT MUST NOT BE COPIED OR REPRODUCED IN ANY MANNER WITHOUT THEIR PRIOR WRITTEN CONSENT. A LEGAL ACTION AS PER LAW MAY BE INITIATED AGAINST THE OFFENDER

KEY PLAN

GENERAL NOTES:

- UNLESS OTHERWISE SPECIFIED, DIMENSIONS ARE IN MILLIMETERS.
- DRAWING SHALL NOT BE SCALED. ONLY WRITTEN DIMENSIONS SHOULD BE FOLLOWED.
- THE DRAWINGS SHALL BE READ IN CONJUNCTION WITH ALL RELEVANT MEP, STRUCTURAL DWGS AND PROJECT SPECIFICATIONS. ANY DISCREPANCY SHOULD BE BROUGHT TO THE NOTICE OF ARCHITECT BEFORE IMPLEMENTATION.
- ALL DOORS & OPENINGS ARE 115 & 230 mm OFFSET FROM THE CORNER U.N.O.
- ALL INTERNAL TOILETS ARE MECHANICALLY VENTILATED.
- SHAFT TERMINATION AS PER TYPICAL DETAIL.

LEGEND

FOR PLANS	FOR ELEVATIONS & SECTIONS
TOP TOP OF PARAPET	TOP TOP OF PARAPET
F.F.L FLOOR FINISH LEVEL	F.F.L FLOOR FINISH LEVEL
S.S.L SLAB STRUCTURE LEVEL	S.S.L SLAB STRUCTURE LEVEL
F.F.L FINISH PAVING LEVEL	F.F.L FINISH PAVING LEVEL
F.R.L FINISH ROAD LEVEL	F.R.L FINISH ROAD LEVEL
F.G.L FINISH GROUND LEVEL	F.G.L FINISH GROUND LEVEL
ELEVATION NO. SHEET NO. ELEVATION MARK	SECTION NO. SHEET NO. SECTION MARK

REFERENCE DRAWINGS

DRAWING NO.	TITLE
-	-
-	-
-	-
-	-
-	-
-	-
-	-
-	-
-	-

REV. NO.	DESCRIPTION	DRAWN	CHECKED	DATE
1.	GOOD FOR CONSTRUCTION			

CLIENT:	NATIONAL EDUCATION SOCIETY FOR TRIBAL STUDENTS (NESTS)
---------	--

EXECUTING AGENCY:	Telecommunications Consultants India Limited
-------------------	--

ARCHITECTS:	ENARCH Consultants Pvt. Limited. Consulting Engineers, Planners & Architects B-66, Sector-63, Noida - 201309 (UP) EMAIL: enarchindia@rediffmail.com, archenarch@gmail.com
-------------	---

PROJECT	EKLAVYA MODEL RESIDENTIAL
---------	---------------------------

NORTH:	BUILDING NAME: BOUNDARY WLAL
	DRAWING TITLE: PLAN & DETAIL
	DRAWING NUMBER: EMRS-AS13-AR-BW-01
SCALE: 1:25	SHEET SIZE: A1
RELEASED FOR	DATE: 17-Sep-21
☐ PRELIMINARY	REV NO: R0
☐ TENDER	☐ APPROVAL
☐ INFORMATION	☐ TENDER