



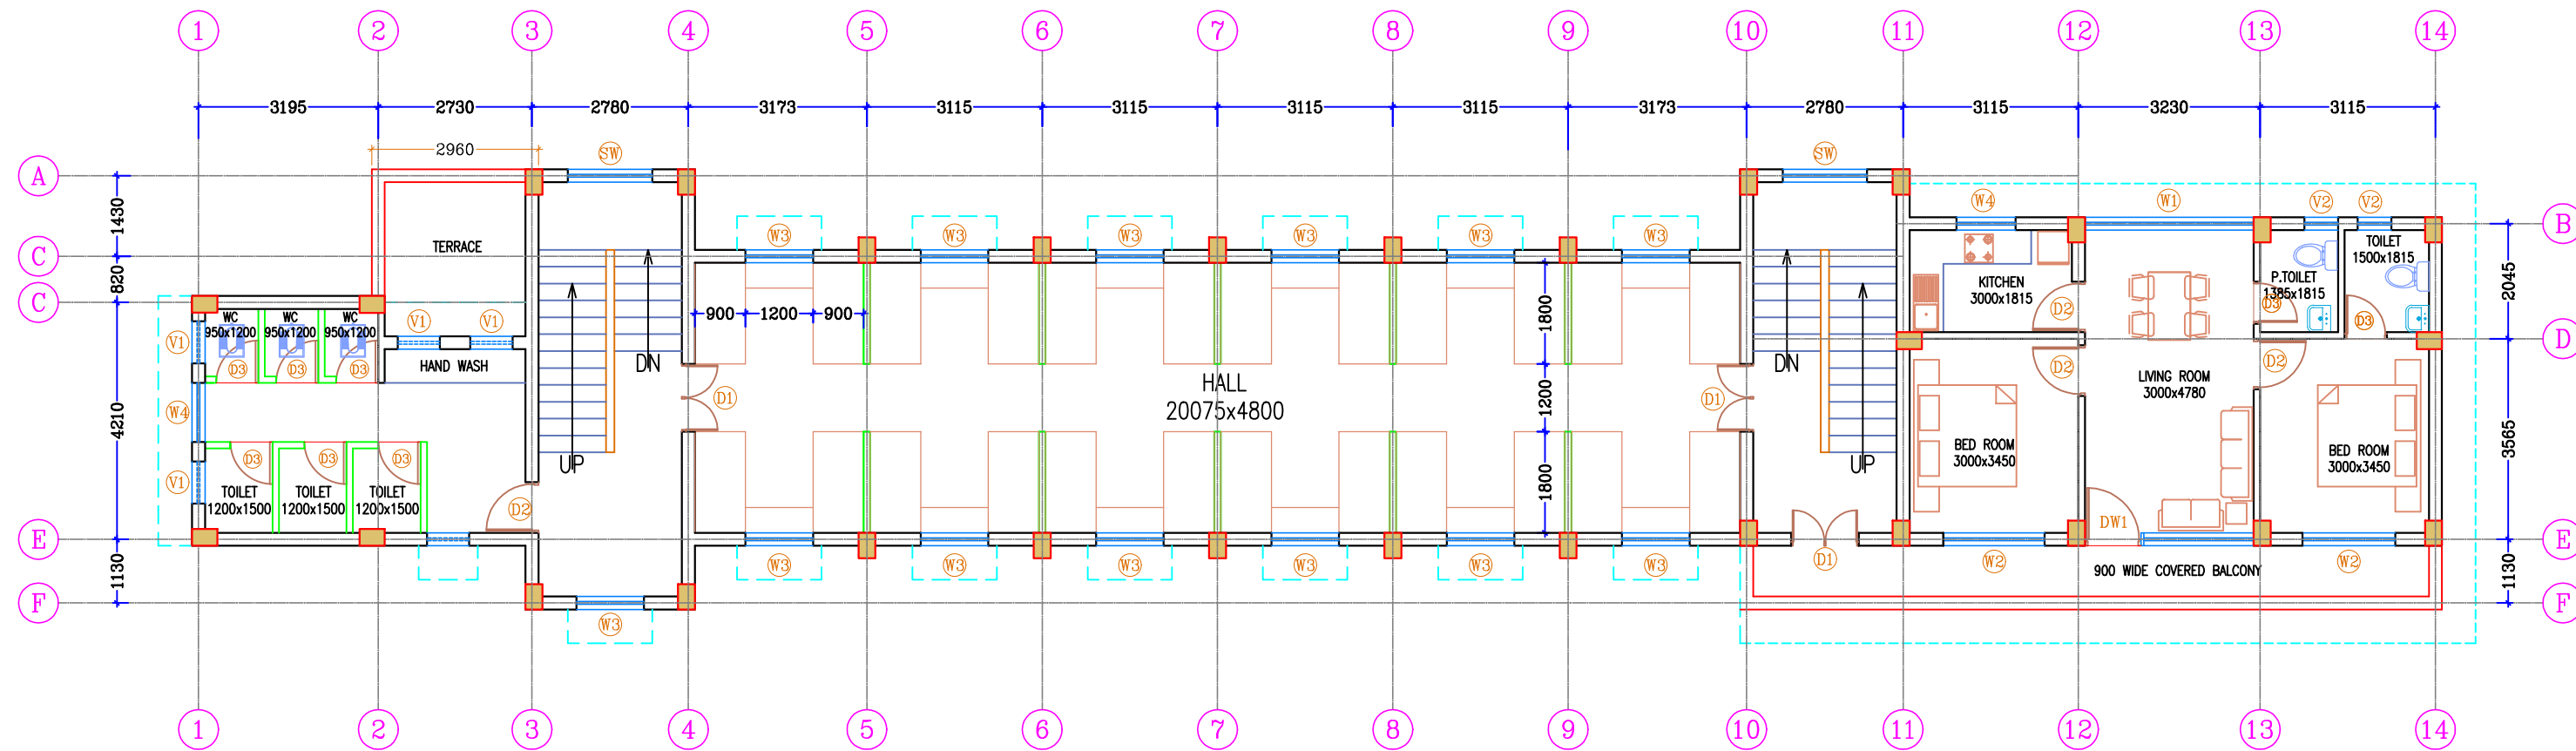

FIRST FLOOR PLAN

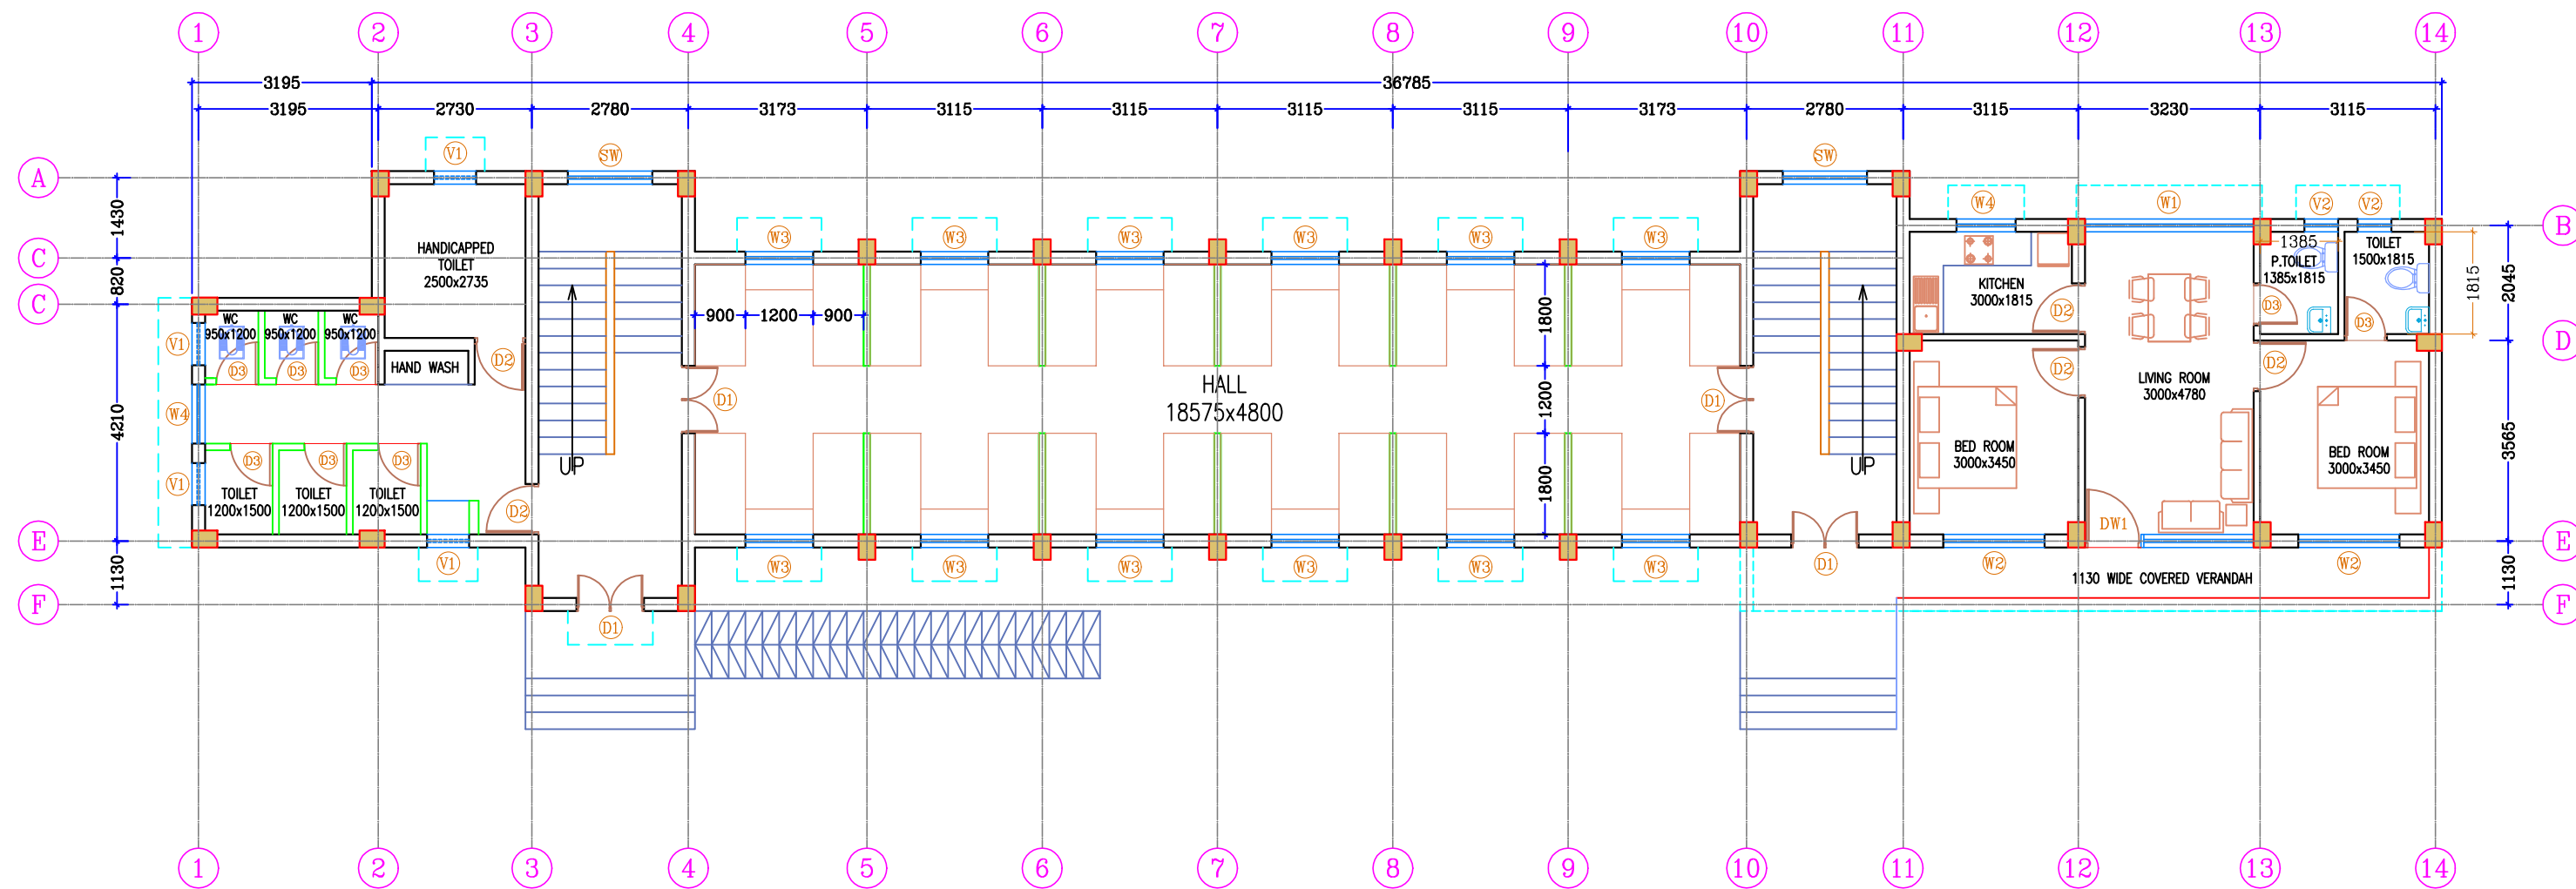

GROUND FLOOR PLAN

NOTES:-

1. THIS DRAWING IS THE PROPERTY OF M/S TRIPATHI & ASSOCIATES & IT SHALL NOT BE REPRODUCED IN ANY FORM WHATSOEVER WITHOUT THE WRITTEN PERMISSION
2. ALL DIMENSION ARE GIVEN IN MM. & ONLY WRITTEN DIMENSIONS TO BE FOLLOWED.
3. ANY DISCREPANCY IN THE DRW. SHALL BE BROUGHT TO THE NOTICE OF THE ARCHITECTS BEFORE EXECUTION OF THE WORK.
4. RELEASE FOR CONSTRUCTION.
5. THIS DRW. SHOULD BE EXECUTED IN COORDINATION WITH THE STRUCTURAL DRW. BEFORE ENSURING COMPLETE SAFETY OF THE WORK.

0.50 UNIT BOYS DORMITORY
PROPOSED AREA

GROUND FLOOR	177.23 Sqm.
FIRST FLOOR	169.30 Sqm.
SECOND FLOOR	165.89 Sqm.
THIRD FLOOR	165.89 Sqm.
TOTAL	678.31 Sqm.
WARDEN RESIDENCE	
UNIT AREA	55.00 Sqm.
VERANDAH / BALCONY	11.00 Sqm.
TOTAL	66.00 Sqm.

DOORS & WINDOWS SCHEDULE

Type	Width	Sill	Height	Lintel	NO.
DW1	3000		2550	AS/BEAM BOTTOM	2
D1	1200		2550	AS/BEAM BOTTOM	11
D2	900		2100	AS/BEAM BOTTOM	11
D3	750		2100	AS/BEAM BOTTOM	28
W1	3000	900	1650	AS/BEAM BOTTOM	2
W2	1800	900	1650	AS/BEAM BOTTOM	4
W3	1200	900	1650	AS/BEAM BOTTOM	54
W4	1050	1200	1650	AS/BEAM BOTTOM	4
SW	1500	900	1650	AS/LANDING BEAM	6
V1	750	1800	750	AS/BEAM BOTTOM	19
V2	600	1800	750	AS/BEAM BOTTOM	4

CONSTRUCTION AGENCY:

TELECOMMUNICATIONS CONSULTANTS INDIA LIMITED
(A Government of India Enterprise)
TCIL Bhawan, Greater Kailash-I, New Delhi-110048
Tel: +91-11-26202020
www.tcil-india.com Fax: +91-11-26242266
Email:atuljain@tcil-india.com
CIN No.:U74999DL1978GOI008911

CLIENT

NAVODAYA VIDYALAYA SAMITI

JAWAHAR NAVODAYA VIDYALAYA
RAMBAN, J & K

DWG.

0.50 BOYS DORMITORY (G+3)
WITH 2 NOS. WARDEN

DWG TITLE:

FLOOR PLANS

DATE: 07.12.2022

DWG.NO.:-


DRN BY: BHAGWAN PRASAD

SCALE:


ARCHITECT SIGN

TRIPATHI & ASSOCIATES
ARCHITECTS, PLANNERS & INTERIOR DESIGNERS
D-136, SECTOR-50, NOIDA-201301
MOB: 9350184847, 9910006931


TOTAL PLINTH AREA (678+(2x66) = 810.00 Sqm.

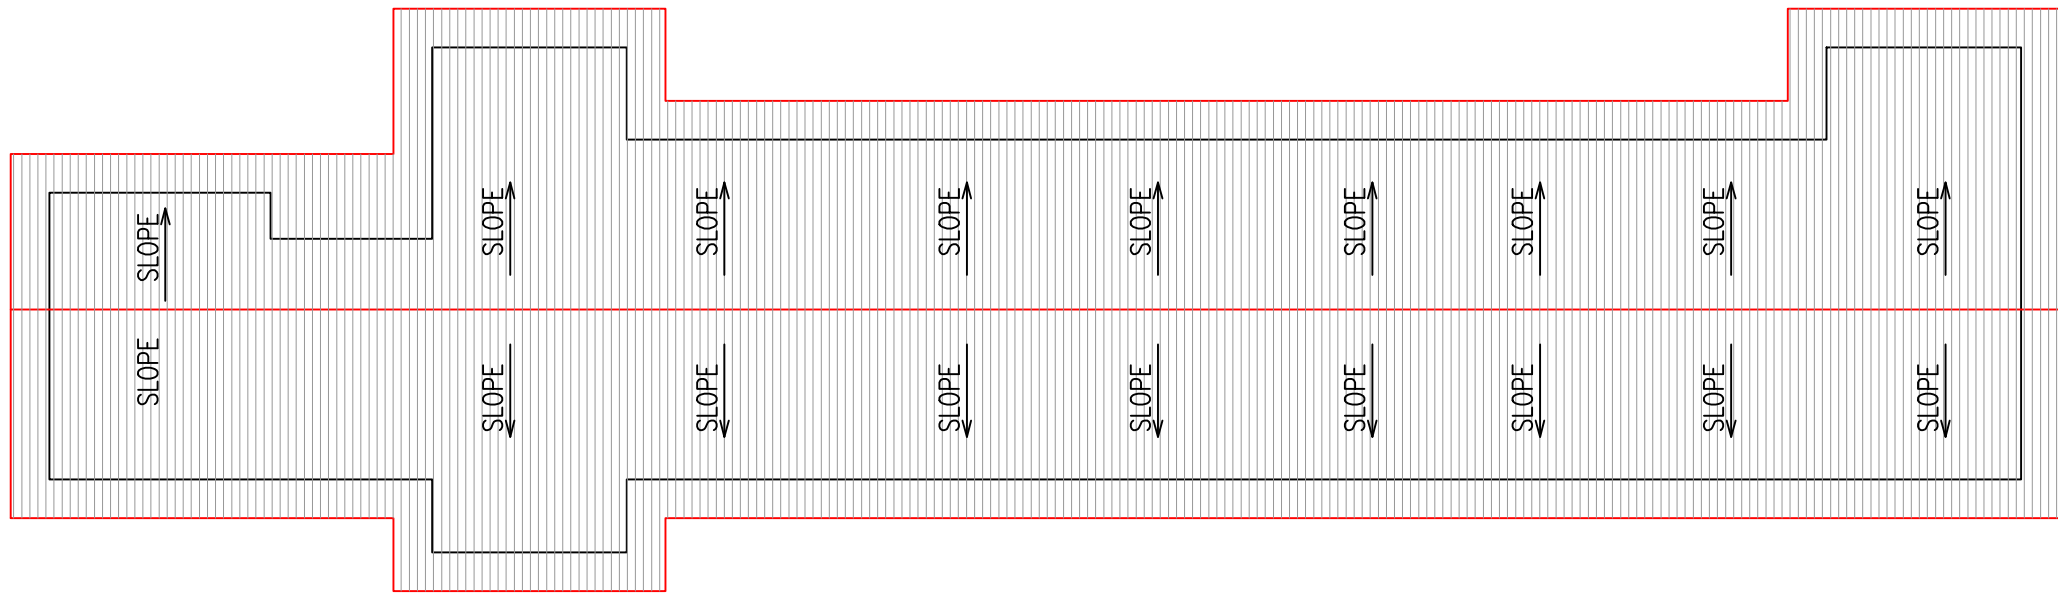

TERRACE PLAN

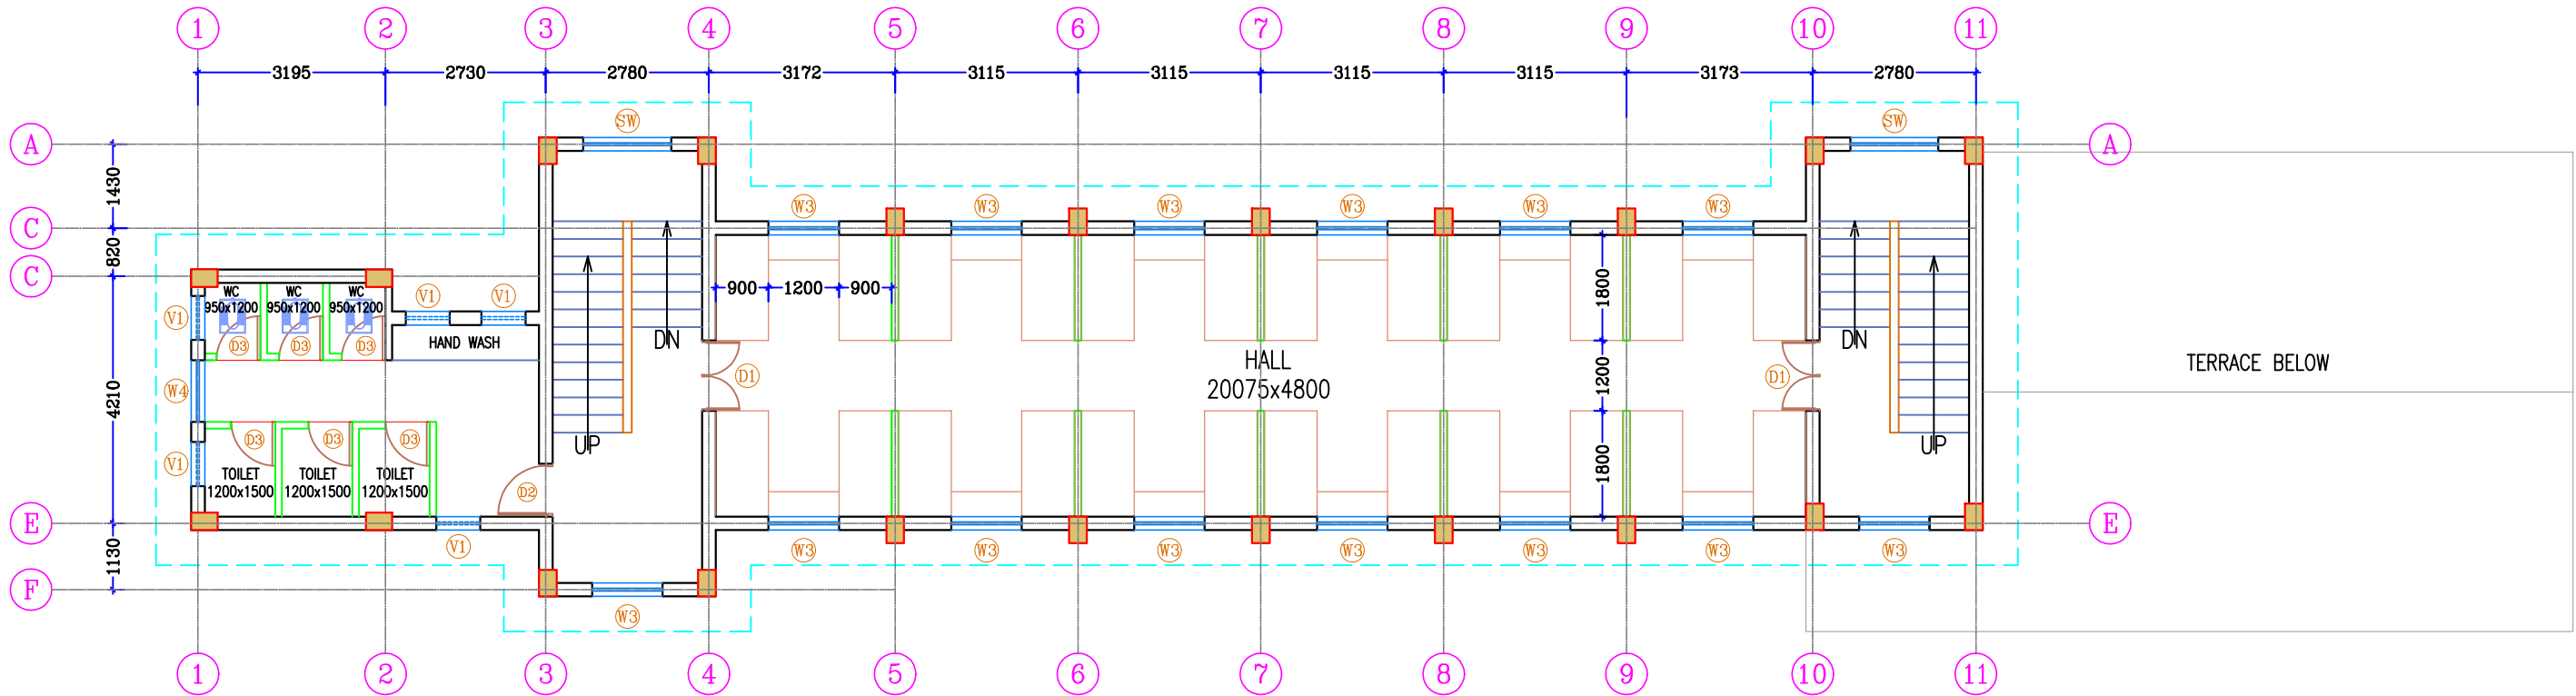

THIRD FLOOR PLAN

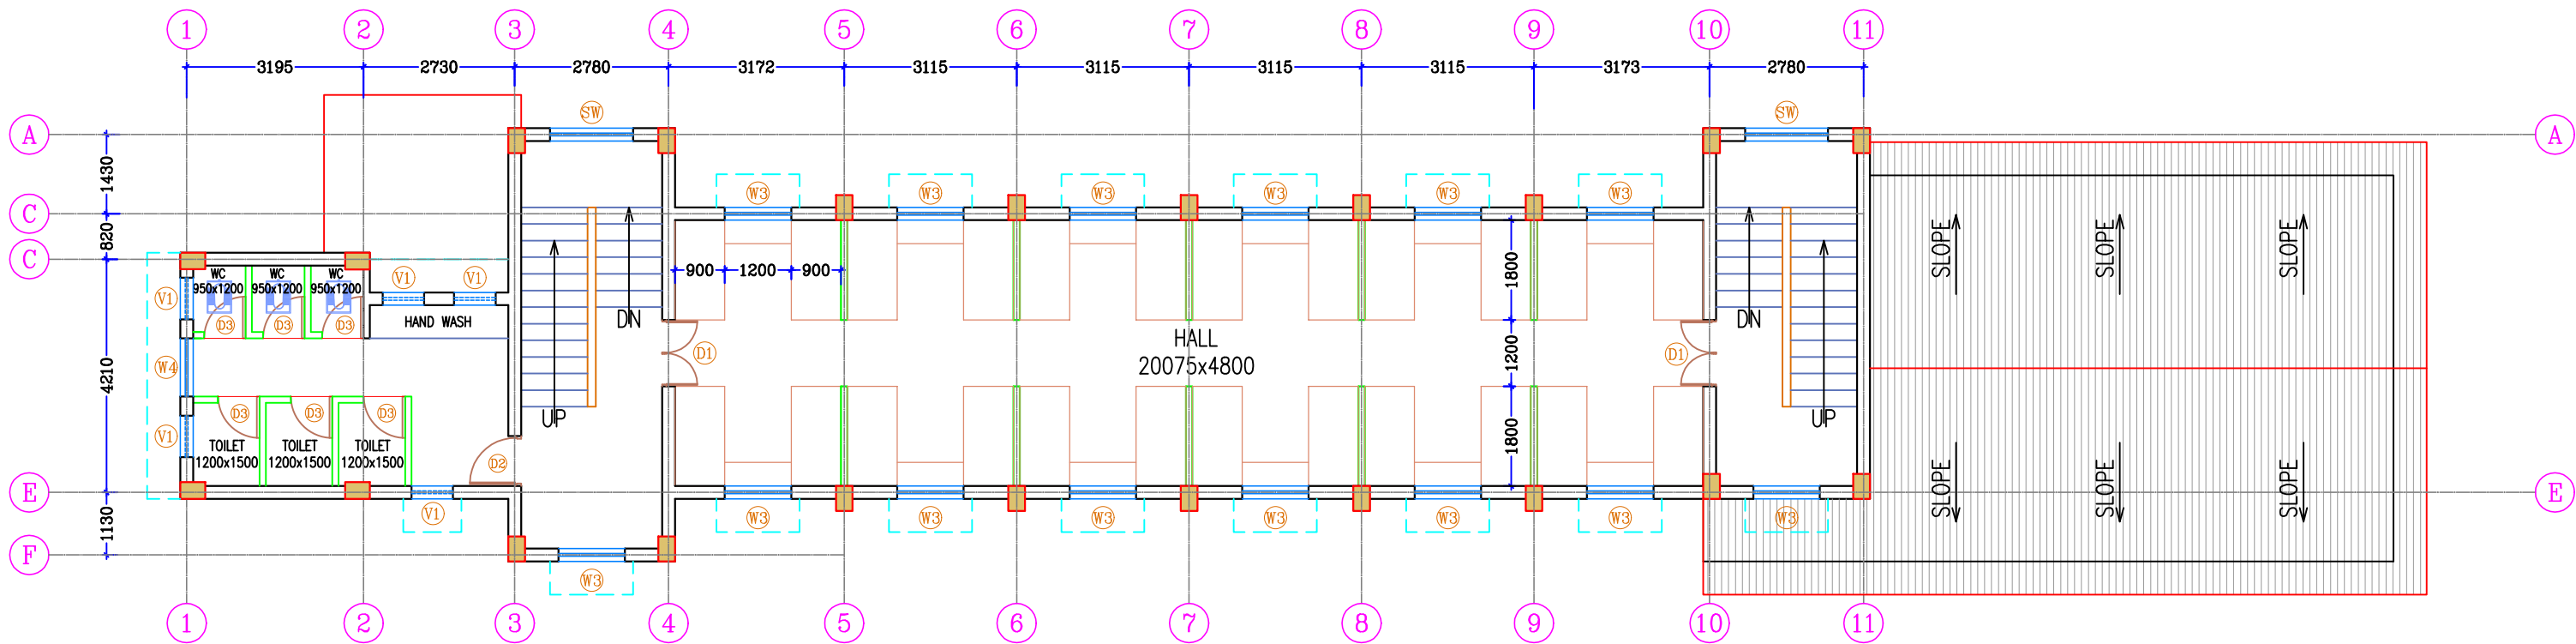

SECOND FLOOR PLAN

- NOTES:-
1. THIS DRAWING IS THE PROPERTY OF M/S TRIPATHI & ASSOCIATES & IT SHALL NOT BE REPRODUCED IN ANY FORM WHATSOEVER WITHOUT THE WRITTEN PERMISSION
 2. ALL DIMENSION ARE GIVEN IN MM. & ONLY WRITTEN DIMENSIONS TO BE FOLLOWED.
 3. ANY DISCREPANCY IN THE DRW. SHALL BE BROUGHT TO THE NOTICE OF THE ARCHITECTS BEFORE EXECUTION OF THE WORK.
 4. RELEASE FOR CONSTRUCTION.
 5. THIS DRW. SHOULD BE EXECUTED IN COORDINATION WITH THE STRUCTURAL DRW. BEFORE ENSURING COMPLETE SAFETY OF THE WORK.

DOORS & WINDOWS SCHEDULE

Type	Width	Sill	Height	Lintel	NO.
DW1	3000		2550	AS/BEAM BOTTOM	2
D1	1200		2550	AS/BEAM BOTTOM	11
D2	900		2100	AS/BEAM BOTTOM	11
D3	750		2100	AS/BEAM BOTTOM	28
W1	3000	900	1650	AS/BEAM BOTTOM	2
W2	1800	900	1650	AS/BEAM BOTTOM	4
W3	1200	900	1650	AS/BEAM BOTTOM	54
W4	1050	1200	1650	AS/BEAM BOTTOM	4
SW	1500	900	1650	AS/LANDING BEAM	6
V1	750	1800	750	AS/BEAM BOTTOM	19
V2	600	1800	750	AS/BEAM BOTTOM	4

CONSTRUCTION AGENCY:

TELECOMMUNICATIONS CONSULTANTS INDIA LIMITED
(A Government of India Enterprise)
TCIL Bhawan, Greater Kailash-I, New Delhi-110048
Tel: +91-11-26202020
www.tcil-india.com Fax:+91-1126242266
Email:atuljain@tcil-india.com
CIN No.:U74999DL1978GOI008911

CLIENT

NAVODAYA VIDYALAYA SAMITI

0.50 BOYS DORMITORY (G+3)
WITH 2 NOS. WARDEN

DWG.

JAWAHAR NAVODAYA VIDYALAYA
RAMBAN, J & K

DWG TITLE:

FLOOR PLANS

DATE: 07.12.2022


DWG.NO.:-

DRN BY: BHAGWAN PRASAD


SCALE:

ARCHITECT SIGN

TRIPATHI & ASSOCIATES
ARCHITECTS,PLANNERS&INTERIOR DESIGNERS
D-136,SECTOR-50,NOIDA-201301
MOB: 9350184847, 9910006931

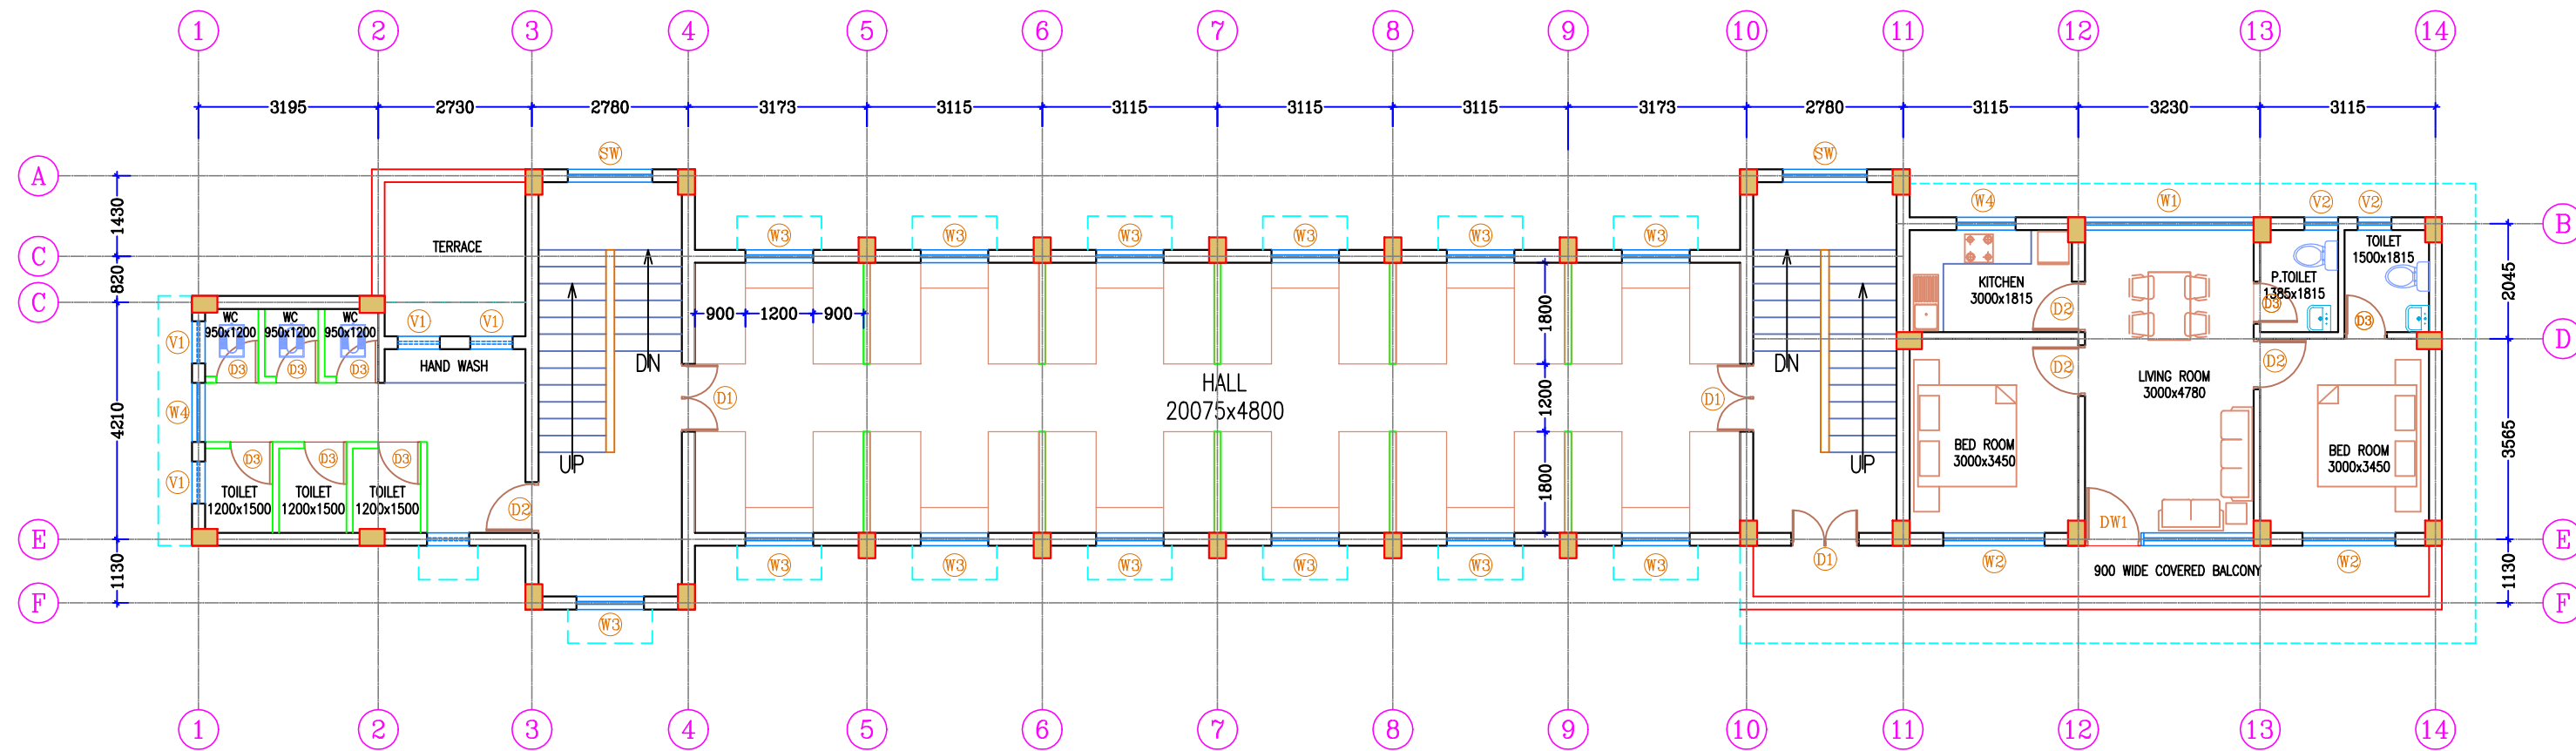

FIRST FLOOR PLAN

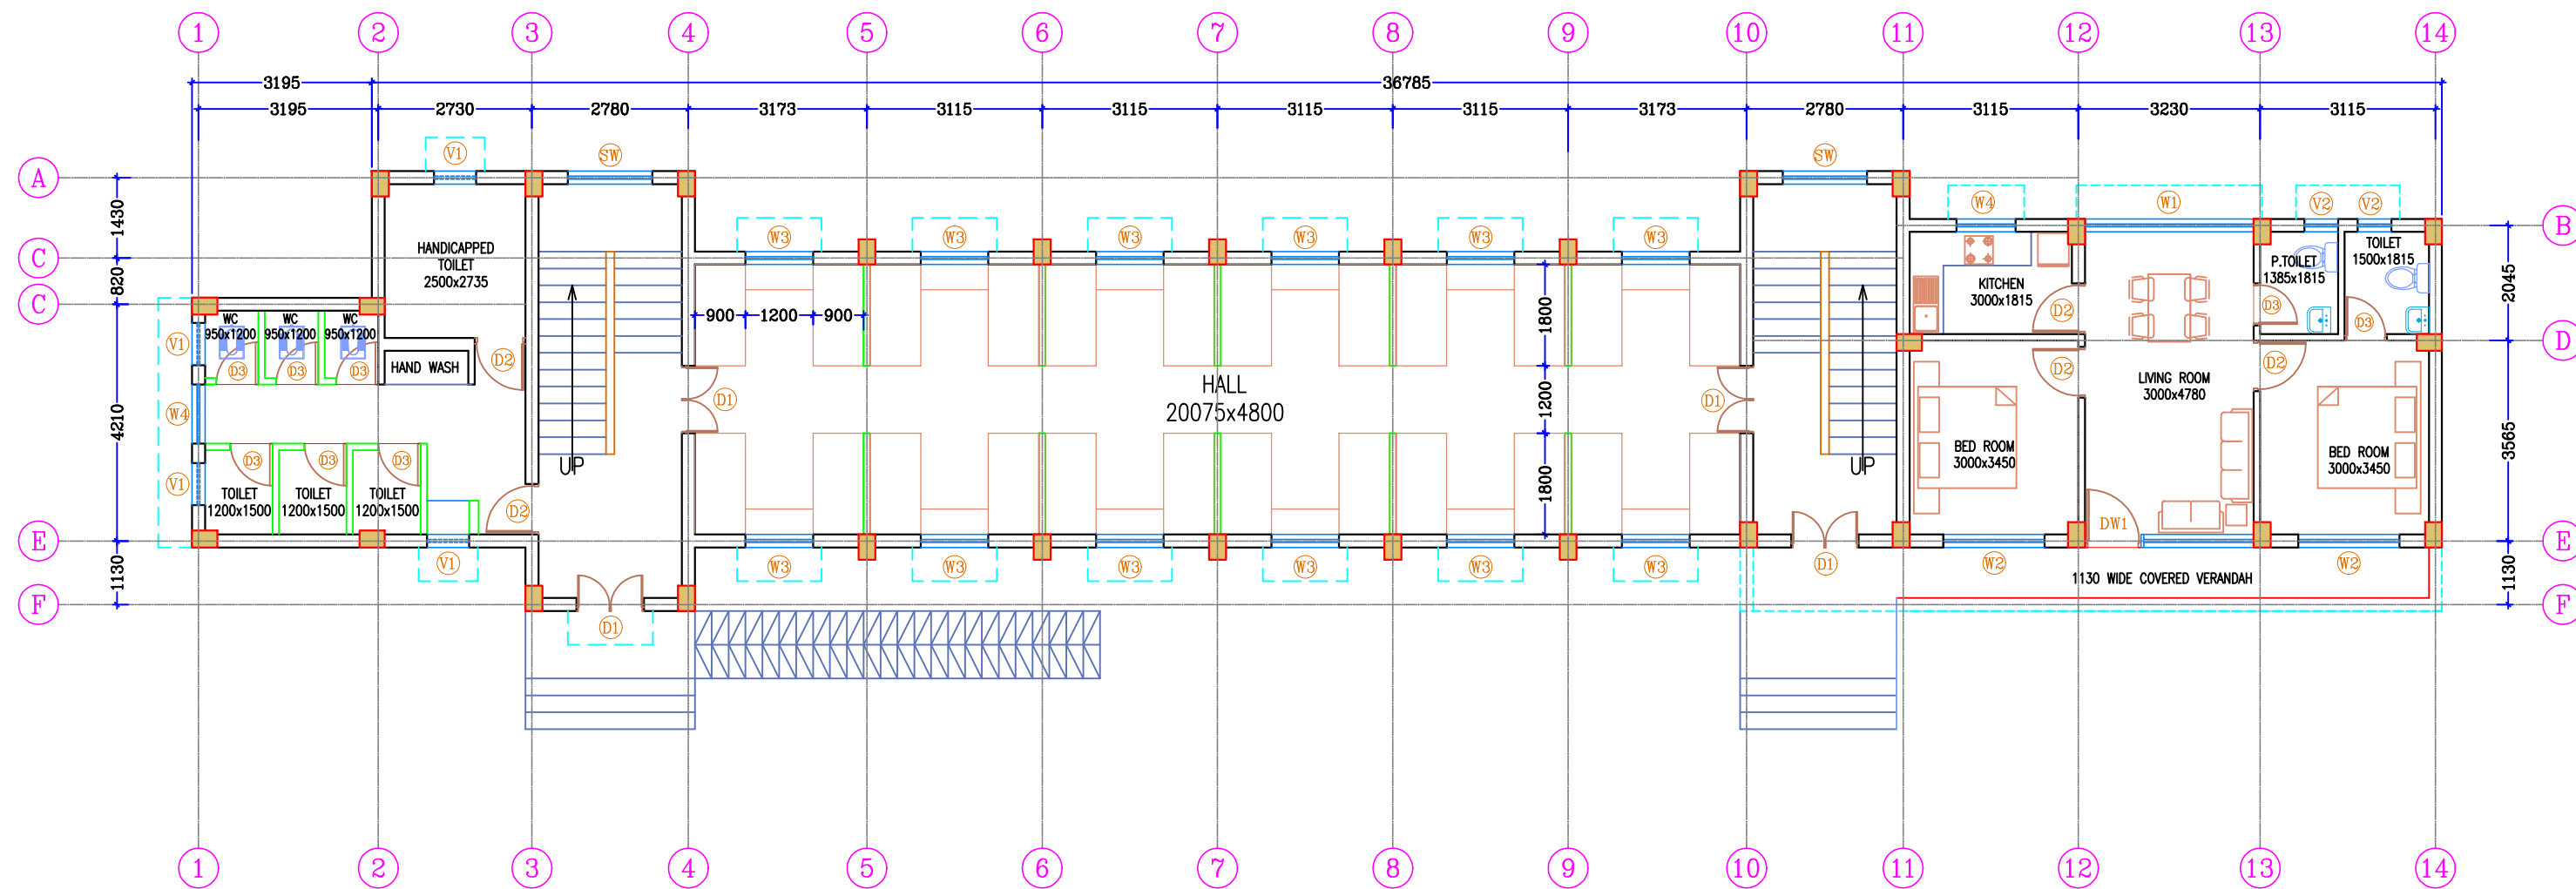

GROUND FLOOR PLAN

NOTES:-

1. THIS DRAWING IS THE PROPERTY OF M/S TRIPATHI & ASSOCIATES & IT SHALL NOT BE REPRODUCED IN ANY FORM WHATSOEVER WITHOUT THE WRITTEN PERMISSION
2. ALL DIMENSION ARE GIVEN IN MM. & ONLY WRITTEN DIMENSIONS TO BE FOLLOWED.
3. ANY DISCREPANCY IN THE DRW. SHALL BE BROUGHT TO THE NOTICE OF THE ARCHITECTS BEFORE EXECUTION OF THE WORK.
4. RELEASE FOR CONSTRUCTION.
5. THIS DRW. SHOULD BE EXECUTED IN COORDINATION WITH THE STRUCTURAL DRW. BEFORE ENSURING COMPLETE SAFETY OF THE WORK.

0.50 UNIT GRLS DORMITORY
PROPOSED AREA

GROUND FLOOR	177.23 Sqm.
FIRST FLOOR	169.30 Sqm.
SECOND FLOOR	165.89 Sqm.
THIRD FLOOR	165.89 Sqm.
TOTAL	678.31 Sqm.
WARDEN RESIDENCE	
UNIT AREA	55.00 Sqm.
VERANDAH / BALCONY	11.00 Sqm.
TOTAL	66.00 Sqm.

DOORS & WINDOWS SCHEDULE

Type	Width	Sill	Height	Lintel	NO.
DW1	3000		2550	AS/BEAM BOTTOM	2
D1	1200		2550	AS/BEAM BOTTOM	11
D2	900		2100	AS/BEAM BOTTOM	11
D3	750		2100	AS/BEAM BOTTOM	28
W1	3000	900	1650	AS/BEAM BOTTOM	2
W2	1800	900	1650	AS/BEAM BOTTOM	4
W3	1200	900	1650	AS/BEAM BOTTOM	54
W4	1050	1200	1650	AS/BEAM BOTTOM	4
SW	1500	900	1650	AS/LANDING BEAM	6
V1	750	1800	750	AS/BEAM BOTTOM	19
V2	600	1800	750	AS/BEAM BOTTOM	4

CONSTRUCTION AGENCY:

TELECOMMUNICATIONS CONSULTANTS INDIA LIMITED
(A Government of India Enterprise)
TCIL Bhawan, Greater Kailash-I, New Delhi-110048
Tel: +91-11-26202020
www.tcil-india.com Fax: +91-1126242266
Email:atuljain@tcil-india.com
CIN No.:U74999DL1978GOI008911

CLIENT

NAVODAYA VIDYLAYA SAMITI

JAWAHAR NAVODAYA VIDYALAYA
RAMBAN, J & K

DWG.

0.50 GRLS DORMITORY (G+3)
WITH 2 NOS. WARDEN

DWG TITLE:

FLOOR PLANS

DATE: 07.12.2022

DWG.NO.:-


DRN BY: BHAGWAN PRASAD

SCALE:


ARCHITECT SIGN

TRIPATHI & ASSOCIATES
ARCHITECTS, PLANNERS & INTERIOR DESIGNERS
D-136, SECTOR-50, NOIDA-201301
MOB: 9350184847, 9910006931


TOTAL PLINTH AREA (678+ (2x66) = 810.00 Sqm.

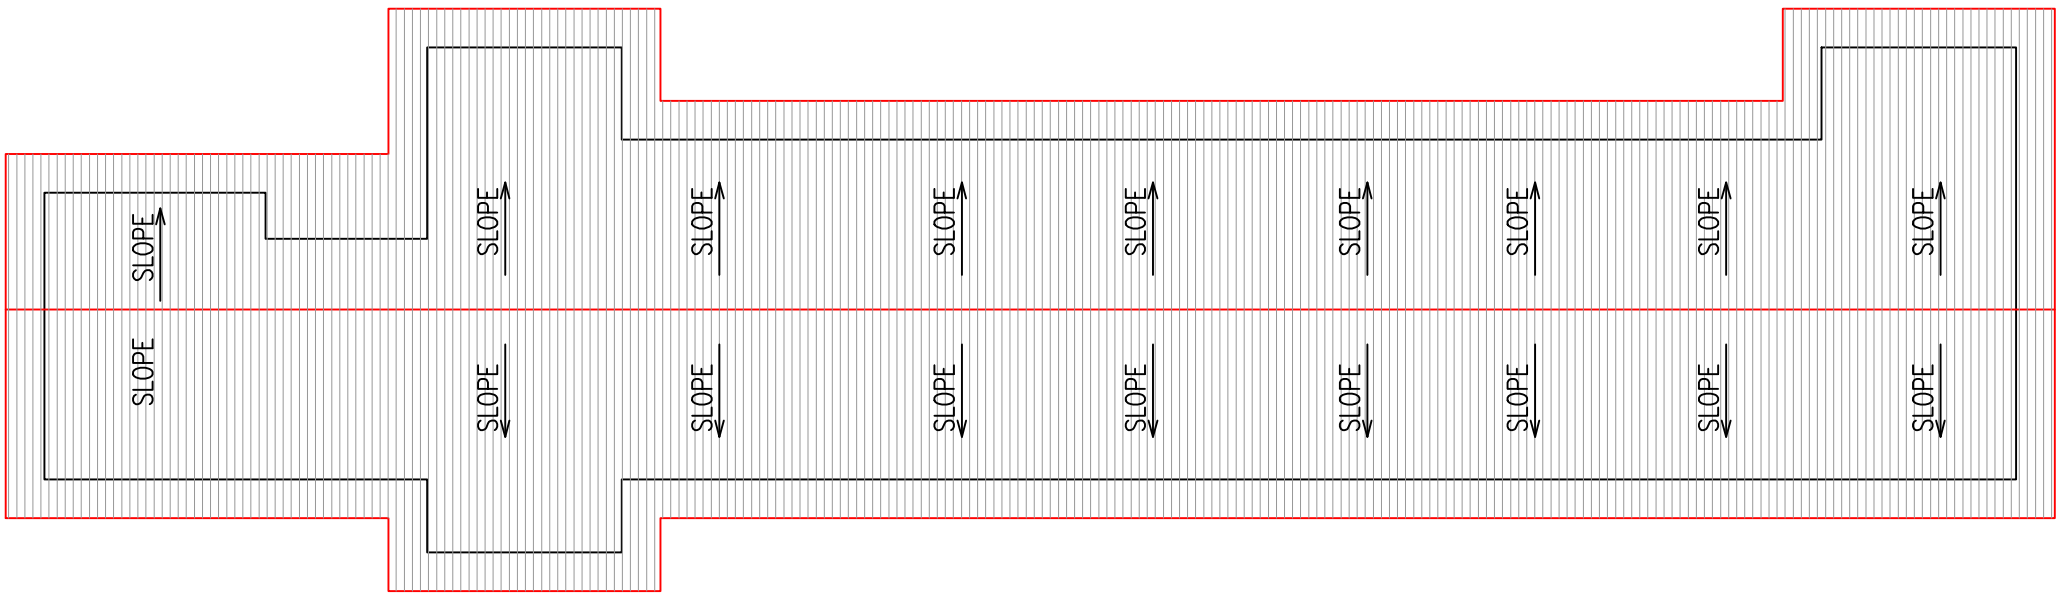

TERRACE PLAN

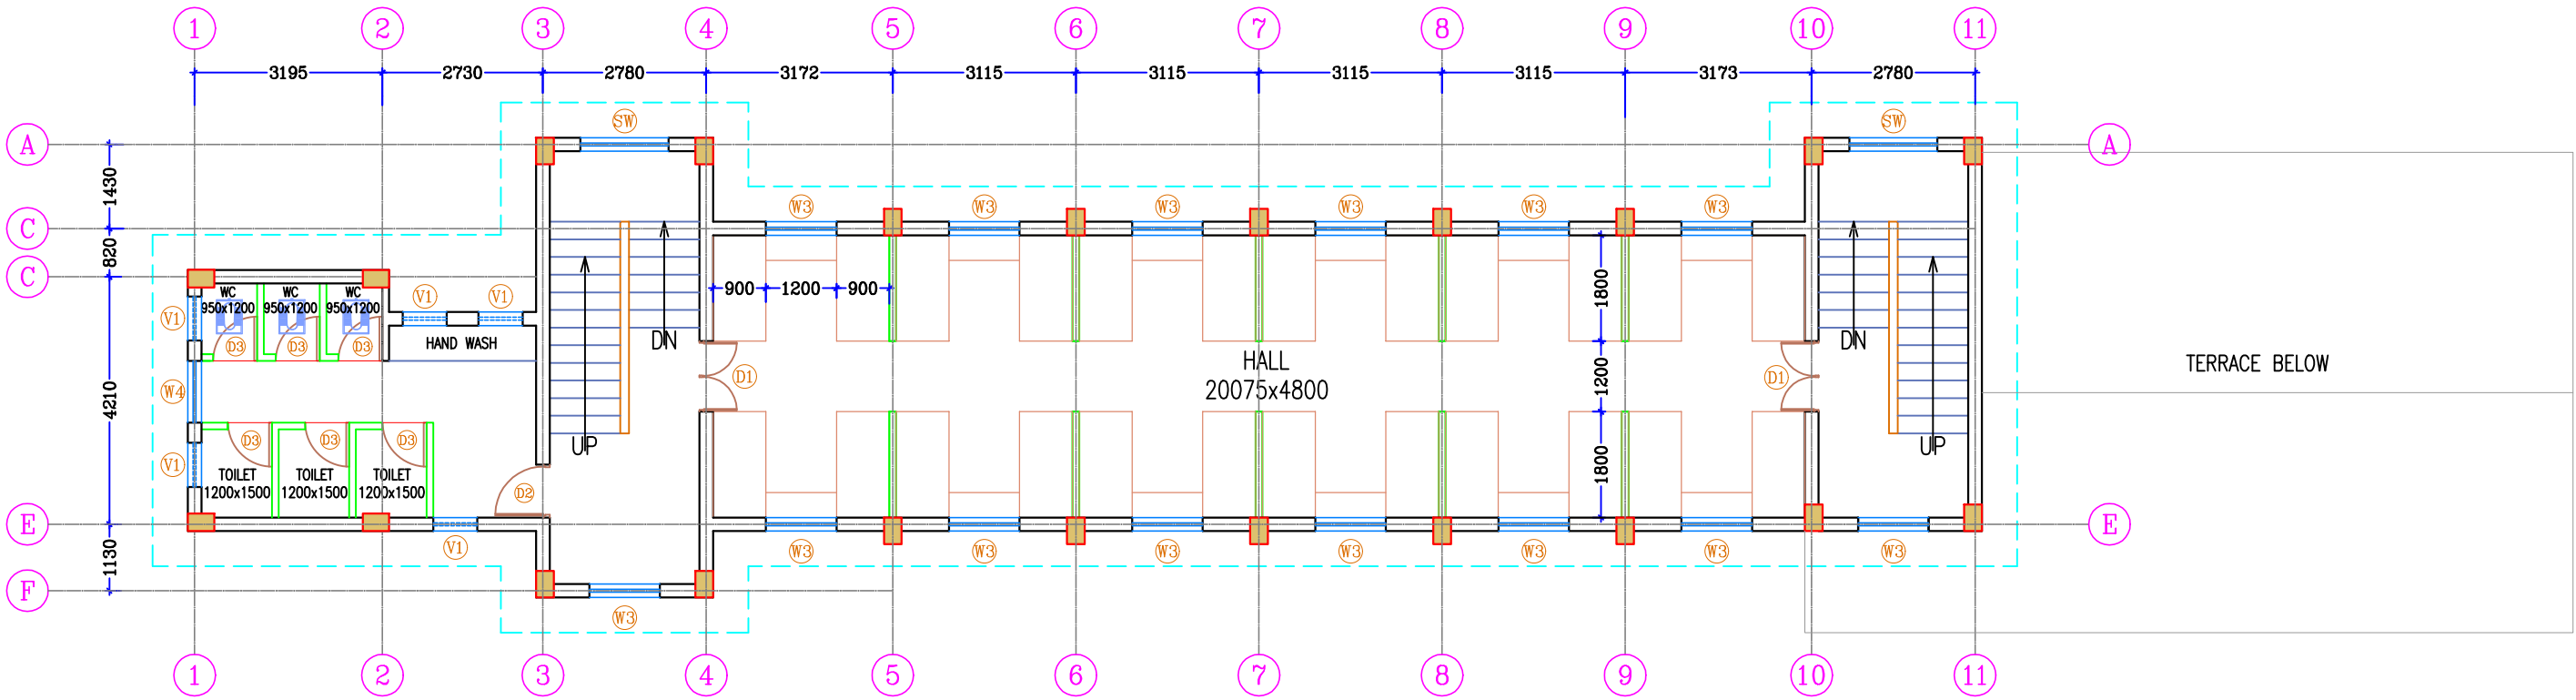

THIRD FLOOR PLAN

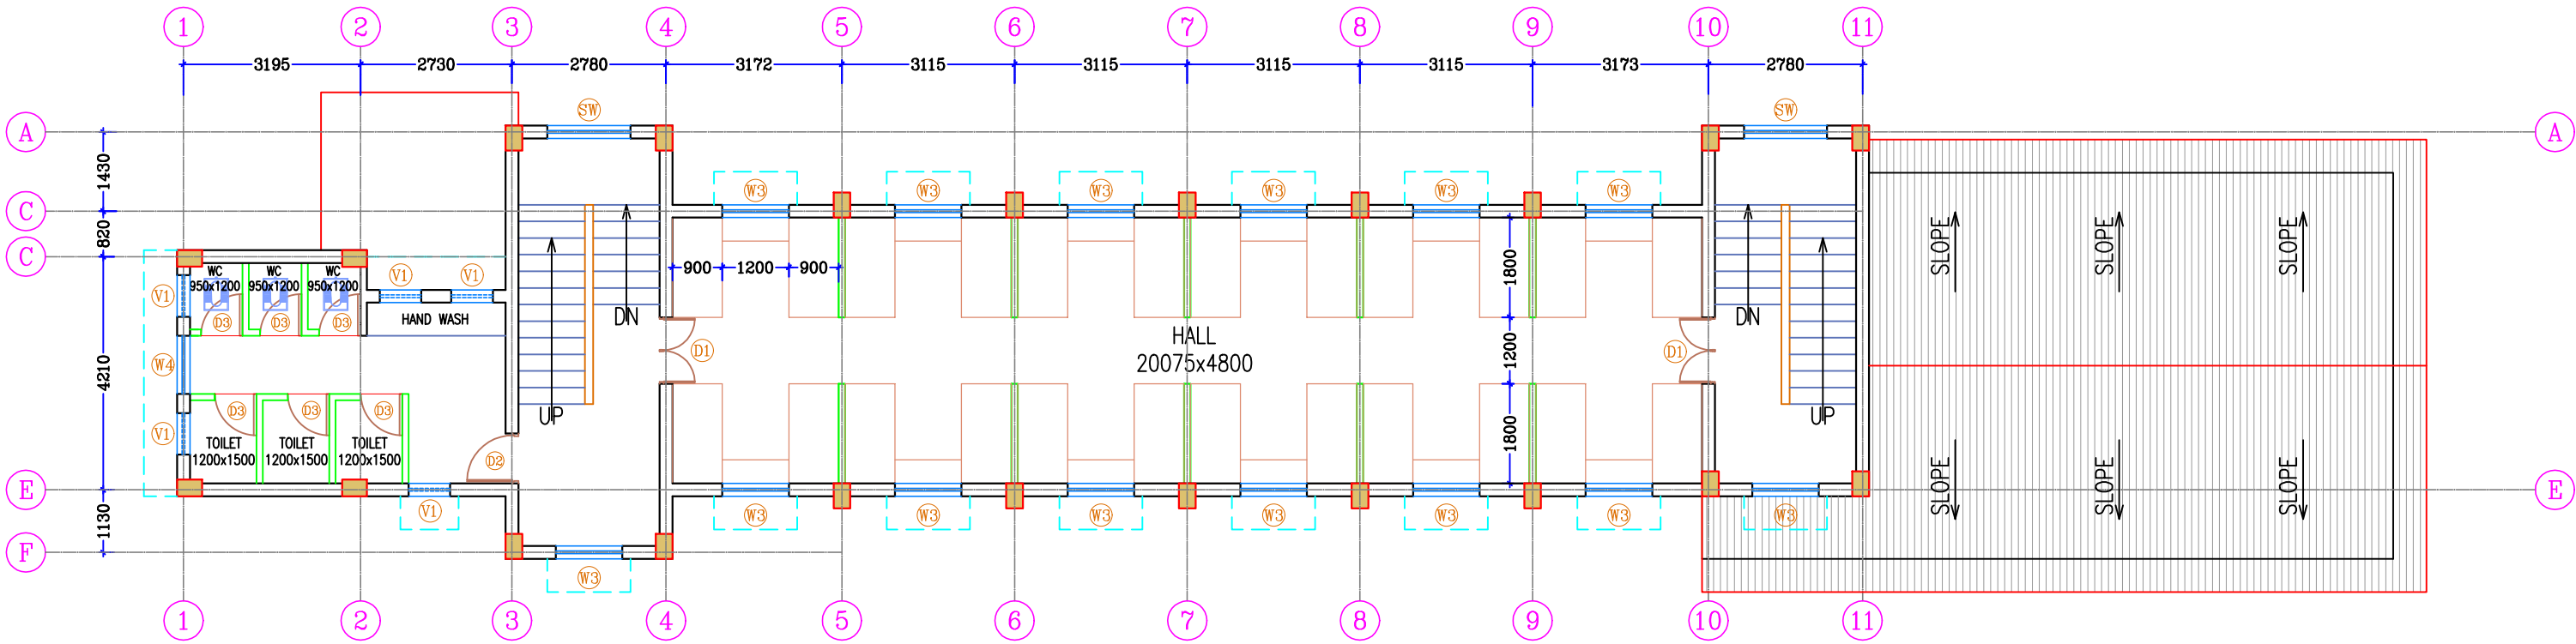

SECOND FLOOR PLAN

- NOTES:-
1. THIS DRAWING IS THE PROPERTY OF M/S TRIPATHI & ASSOCIATES & IT SHALL NOT BE REPRODUCED IN ANY FORM WHATSOEVER WITHOUT THE WRITTEN PERMISSION
 2. ALL DIMENSION ARE GIVEN IN MM. & ONLY WRITTEN DIMENSIONS TO BE FOLLOWED.
 3. ANY DISCREPANCY IN THE DRW. SHALL BE BROUGHT TO THE NOTICE OF THE ARCHITECTS BEFORE EXECUTION OF THE WORK.
 4. RELEASE FOR CONSTRUCTION.
 5. THIS DRW. SHOULD BE EXECUTED IN COORDINATION WITH THE STRUCTURAL DRW. BEFORE ENSURING COMPLETE SAFETY OF THE WORK.

DOORS & WINDOWS SCHEDULE

Type	Width	Sill	Height	Lintel	NO.
DW1	3000		2550	AS/BEAM BOTTOM	2
D1	1200		2550	AS/BEAM BOTTOM	11
D2	900		2100	AS/BEAM BOTTOM	11
D3	750		2100	AS/BEAM BOTTOM	28
W1	3000	900	1650	AS/BEAM BOTTOM	2
W2	1800	900	1650	AS/BEAM BOTTOM	4
W3	1200	900	1650	AS/BEAM BOTTOM	54
W4	1050	1200	1650	AS/BEAM BOTTOM	4
SW	1500	900	1650	AS/LANDING BEAM	6
V1	750	1800	750	AS/BEAM BOTTOM	19
V2	600	1800	750	AS/BEAM BOTTOM	4

CONSTRUCTION AGENCY:

TELECOMMUNICATIONS CONSULTANTS INDIA LIMITED
(A Government of India Enterprise)
TCIL Bhawan, Greater Kailash-I, New Delhi-110048
Tel: +91-11-26202020
www.tcil-india.com Fax:+91-1126242266
Email:atuljain@tcil-india.com
CIN No.:U74999DL1978GOI008911

CLIENT

NAVODAYA VIDYALAYA SAMITI

0.50 GRLS DORMITORY (G+3)
WITH 2 NOS. WARDEN

DWG.
JAWAHAR NAVODAYA VIDYALAYA
RAMBAN, J & K

DWG TITLE:

FLOOR PLANS

DATE: 07.12.2022


DWG.NO.:-

DRN BY: BHAGWAN PRASAD


SCALE:

ARCHITECT SIGN

TRIPATHI & ASSOCIATES
ARCHITECTS,PLANNERS&INTERIOR DESIGNERS
D-136,SECTOR-50,NOIDA-201301
MOB: 9350184847, 9910006931

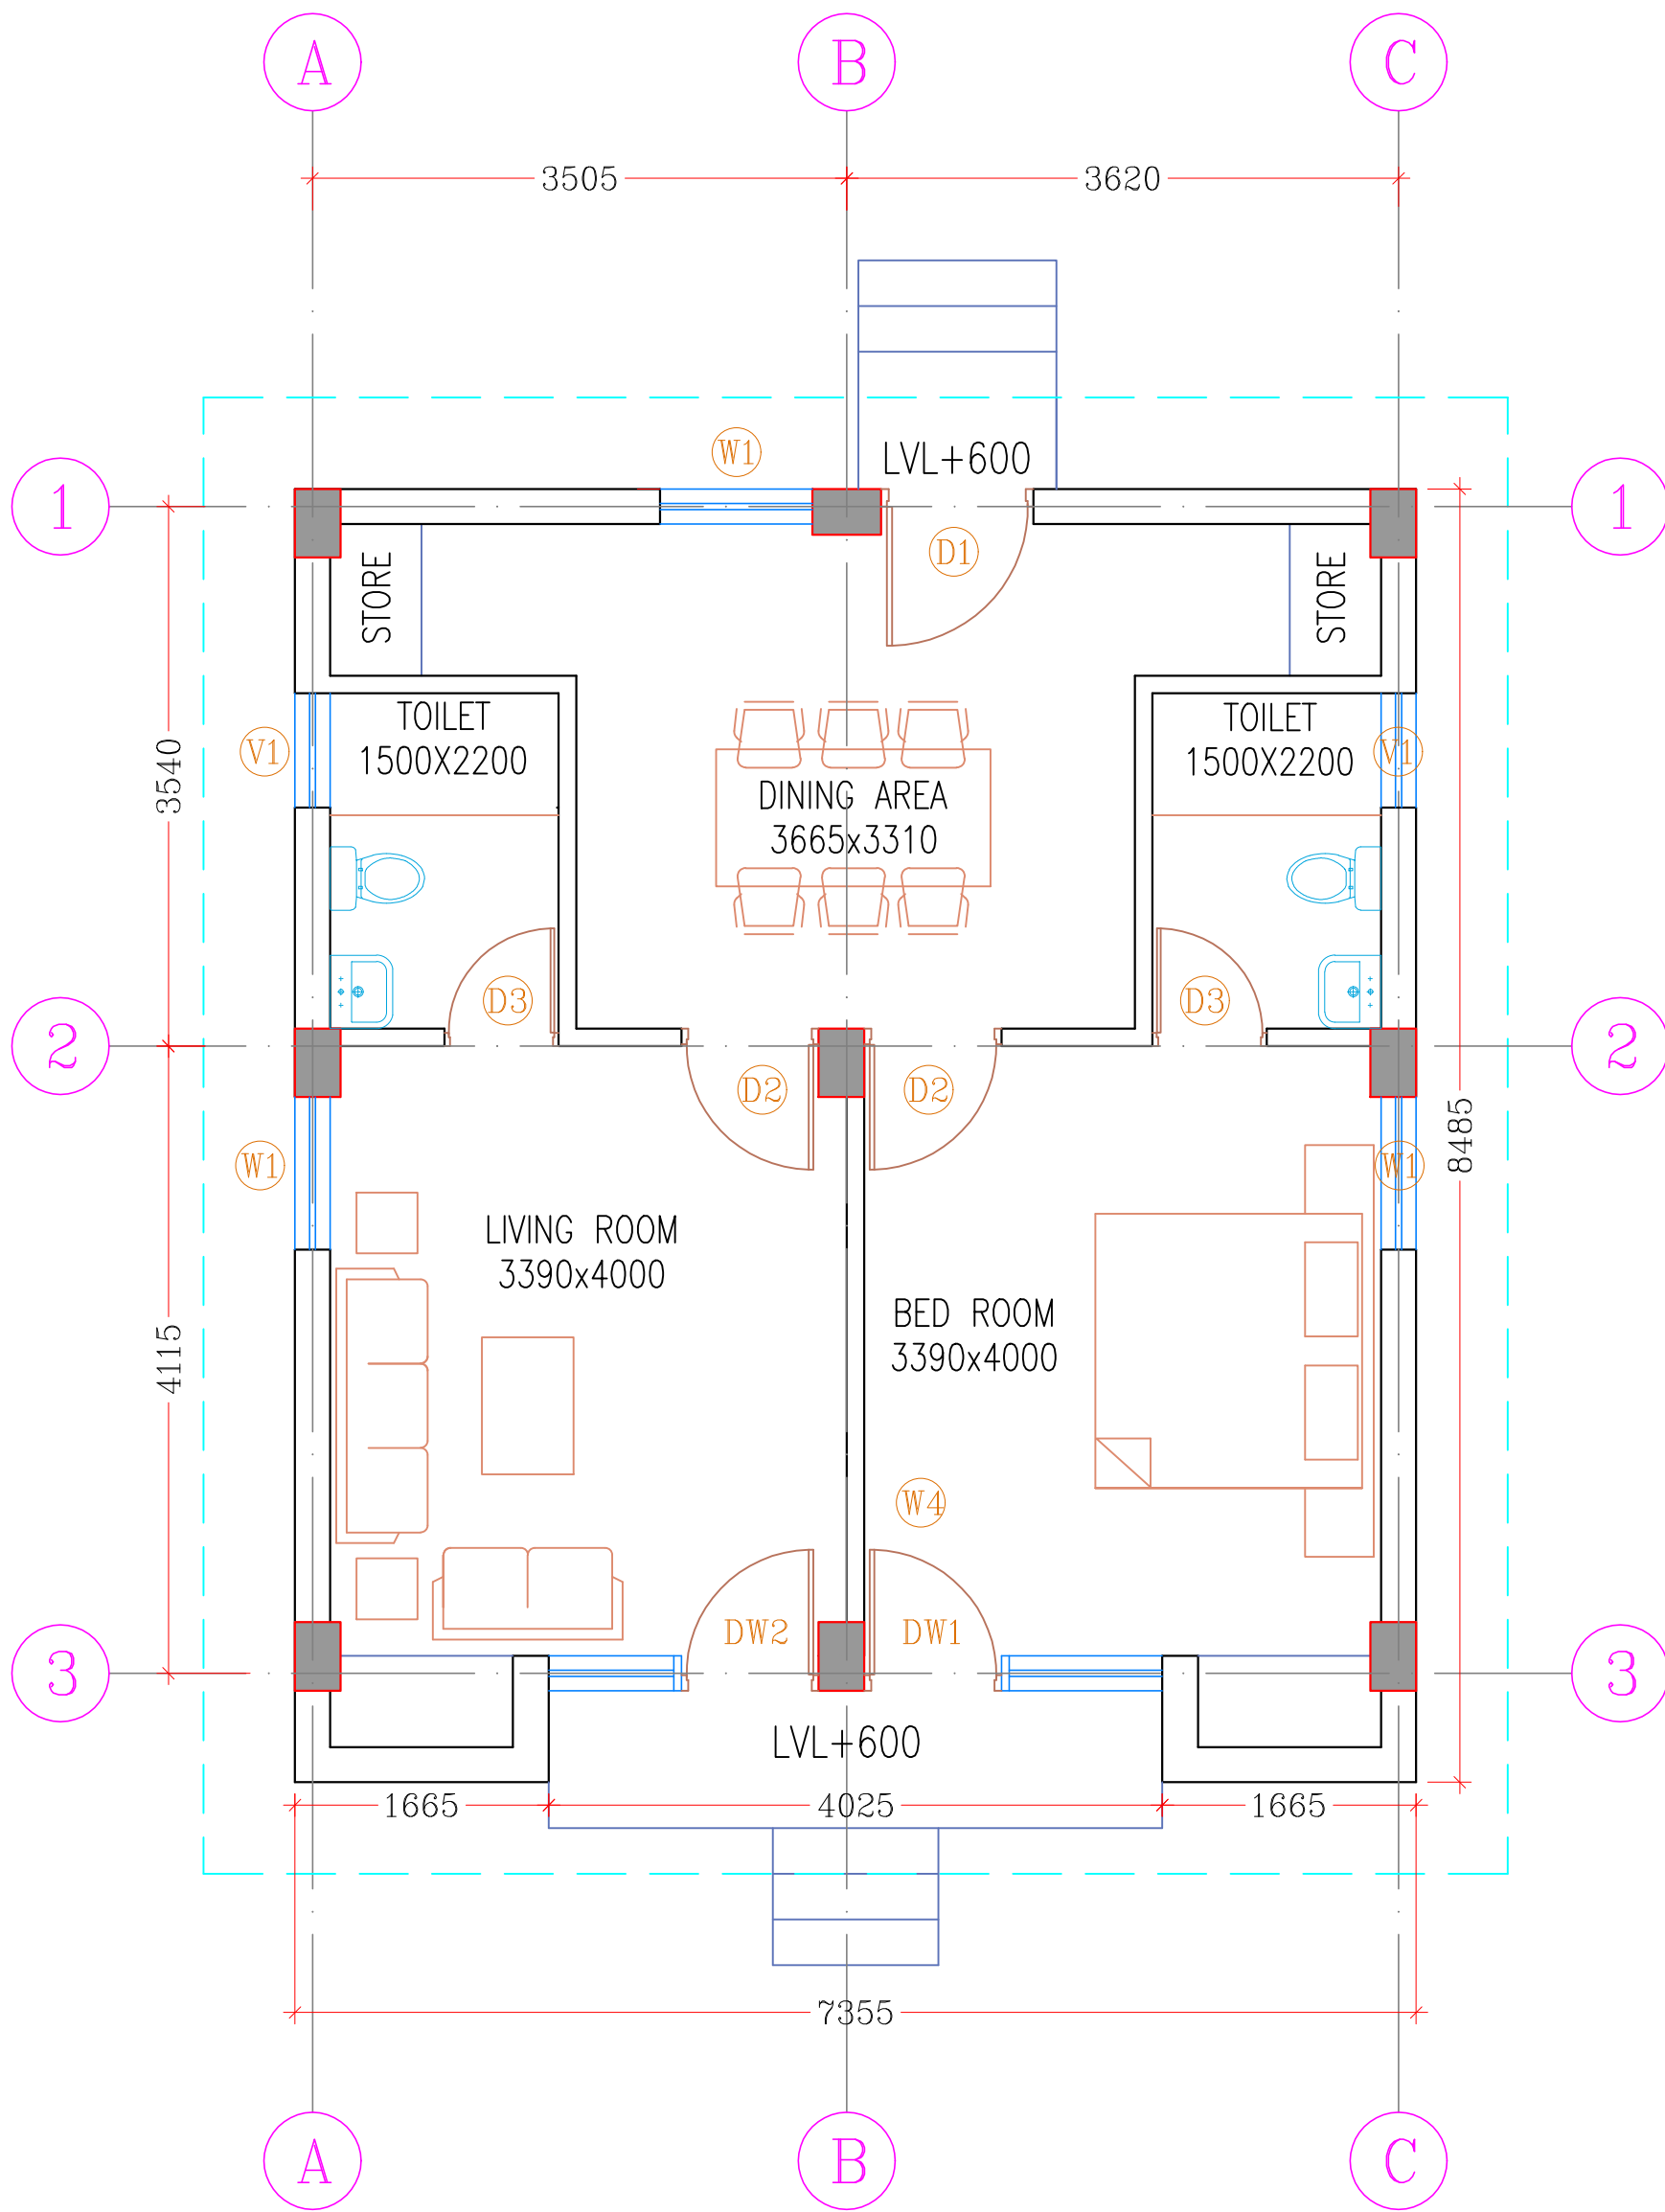

GROUND FLOOR PLAN

 

TERRACE PLAN

- NOTES:-
1. THIS DRAWING IS THE PROPERTY OF M/S TRIPATHI & ASSOCIATES & IT SHALL NOT BE REPRODUCED IN ANY FORM WHATSOEVER WITHOUT THE WRITTEN PERMISSION
 2. ALL DIMENSION ARE GIVEN IN MM. & ONLY WRITTEN DIMENSIONS TO BE FOLLOWED.
 3. ANY DISCREPANCY IN THE DRW. SHALL BE BROUGHT TO THE NOTICE OF THE ARCHITECTS BEFORE EXECUTION OF THE WORK.
 4. RELEASE FOR CONSTRUCTION.
 5. THIS DRW. SHOULD BE EXECUTED IN COORDINATION WITH THE STRUCTURAL DRW. BEFORE ENSURING COMPLETE SAFETY OF THE WORK.

GUEST HOUSE (G) AREA STATEMENT

APPROVED AREA (1 UNIT) 60.00 SQM.

PROPOSED AREA (1 UNIT) 60.00 SQM..

DOORS & WINDOWS SCHEDULE

Type	Width	Sill	Height	Lintel	NO.
DW1	1955		2550	AS/BEAM BOTTOM	1
DW2	1770		2550	AS/BEAM BOTTOM	1
D1	1000		2550	AS/BEAM BOTTOM	1
D2	900		2100	AS/BEAM BOTTOM	2
D3	750		2100	AS/BEAM BOTTOM	2
W1	1000	900	1650	AS/BEAM BOTTOM	3
V1	750	1800	750	AS/BEAM BOTTOM	2

ARCHITECT SIGN

TRIPATHI & ASSOCIATES
ARCHITECTS, PLANNERS & INTERIOR DESIGNERS
D-136, SECTOR-50, NOIDA-201301
MOB: 9350184847, 9910006931

CLIENT

NAVODAYA VIDYLAYA SAMITI

PROJECT NAME

JAWAHAR NAVODAYA VIDYLAYA,
RAMBAN, J & K

GUEST HOUSE

DWG TITLE:

GROUND FLOOR PLAN


DATE: 10.10.2022

REV

DRN BY: BHAGWAN PRASAD

SCALE:

CONSTRUCTION AGENCY:

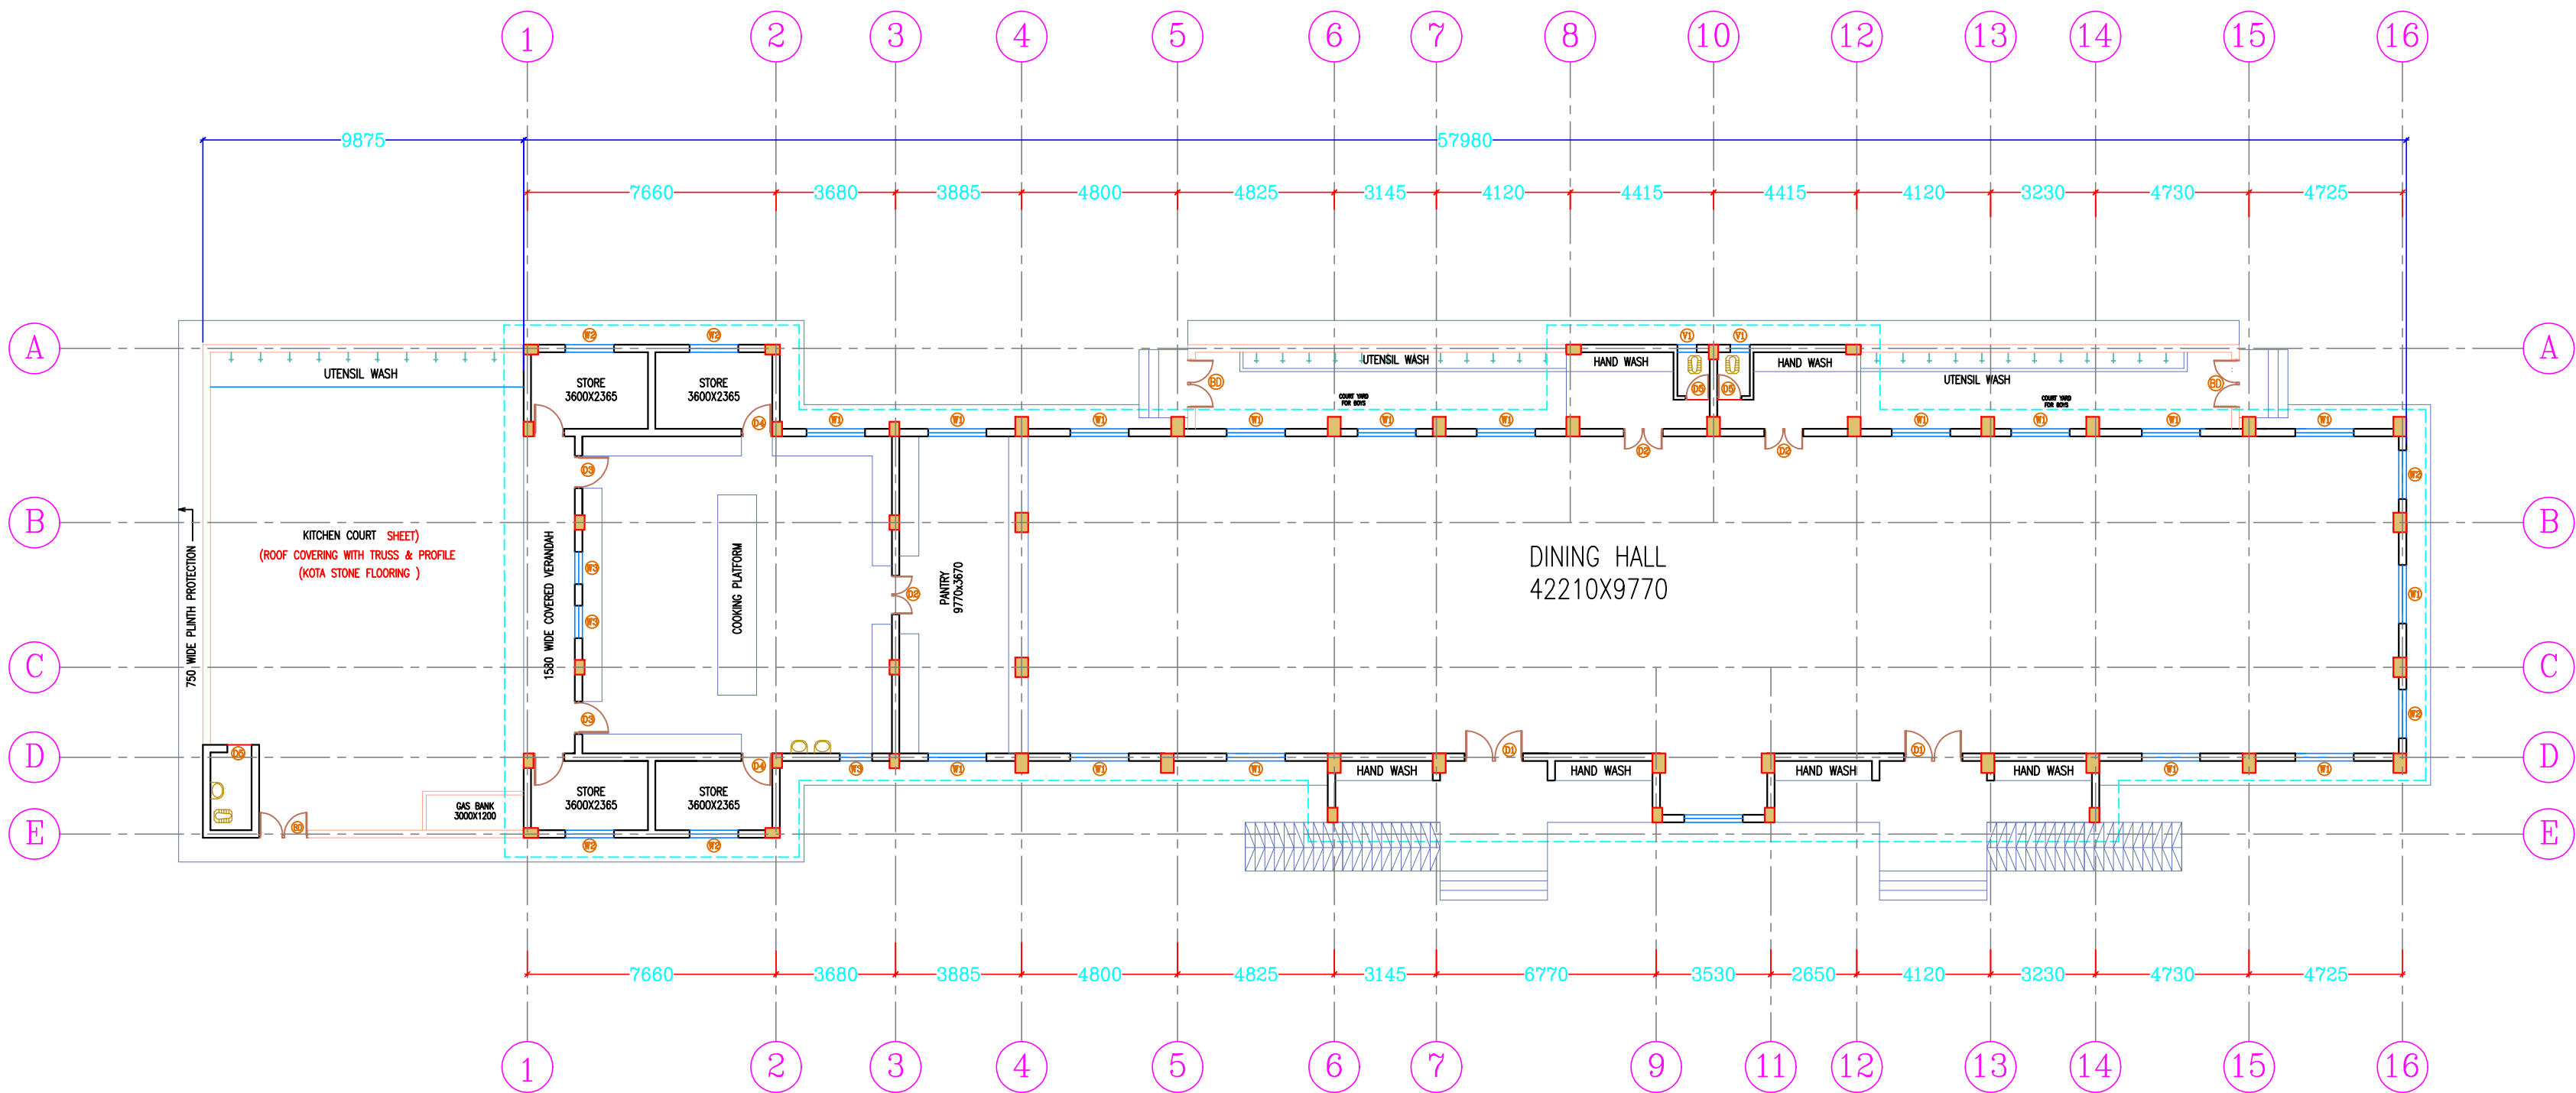

NOTES:-

1. THIS DRAWING IS THE PROPERTY OF M/S TRIPATHI & ASSOCIATES & IT SHALL NOT BE REPRODUCED IN ANY FORM WHATSOEVER WITHOUT THE WRITTEN PERMISSION
2. ALL DIMENSION ARE GIVEN IN MM. & ONLY WRITTEN DIMENSIONS TO BE FOLLOWED.
3. ANY DISCREPANCY IN THE DRW. SHALL BE BROUGHT TO THE NOTICE OF THE ARCHITECTS BEFORE EXECUTION OF THE WORK.
4. RELEASE FOR CONSTRUCTION.
5. THIS DRW. SHOULD BE EXECUTED IN COORDINATION WITH THE STRUCTURAL DRW. BEFORE ENSURING COMPLETE SAFETY OF THE WORK.

PLINTH AREA STATEMENT:

1. MAIN BUILDING= 711.71 sqm.
2. ADDL. TOILET = 4.95 sqm
3. COVER COURTYARD = 144.28 sqm
4. TOTAL AREA= 860.94 sqm
5. Less in respect of non providing of partition wall in dining hall i.e. for 412.39 sqm @15%=61.86 SQM. & Cover court yard i.e. for 138.13 sqm @30%=41.44 SQM. Total area for deduction- 61.86+41.44=103.30 sqm.
6. NET PLINTH AREA FOR CALCULATION OF PAR COST IS = 860.94-103.30 =757.664 sqm. say 758 SQM.

DOORS & WINDOWS SCHEDULE

Type	Width	Sill	Height	Lintel	NO.
D1	1800		3000	AS/BEAM BOTTOM	
D2	1200		3000	AS/BEAM BOTTOM	
D3	1000		3000		
D4	900		2100	2100	
D5	750		2100	2100	
W1	1800	900	2100	AS/BEAM BOTTOM	
W2	1500	900	2100	AS/BEAM BOTTOM	
W3	1000	1200	1800	AS/BEAM BOTTOM	
V1	750	1800	750	AS/BEAM BOTTOM	

ARCHITECT SIGN

TRIPATHI & ASSOCIATES
ARCHITECTS, PLANNERS & INTERIOR DESIGNERS
D-136, SECTOR-50, NOIDA-201301
MOB: 9350184847, 9910006931

CLIENT

NAVODAYA VIDYALAYA SAMITI

PROJECT NAME

JAWAHAR NAVODAYA VIDYALAYA,
RAMBAN J & K

KITCHEN & DINING

DWG TITLE:

GROUND FLOOR PLAN

DATE: 10.10.2022


REV

DRN BY: BHAGWAN PRASAD


SCALE:

CONSTRUCTION AGENCY:

TELECOMMUNICATIONS CONSULTANTS INDIA LIMITED
(A Government of India Enterprise)
TCIL Bhawan, Greater Kailash-I, New Delhi-110048
Tel: +91-11-26202020
www.tcil-india.com Fax: +91-11-26242266
Email: atuljain@tcil-india.com
CIN No.: U74999DL1978GOI008911

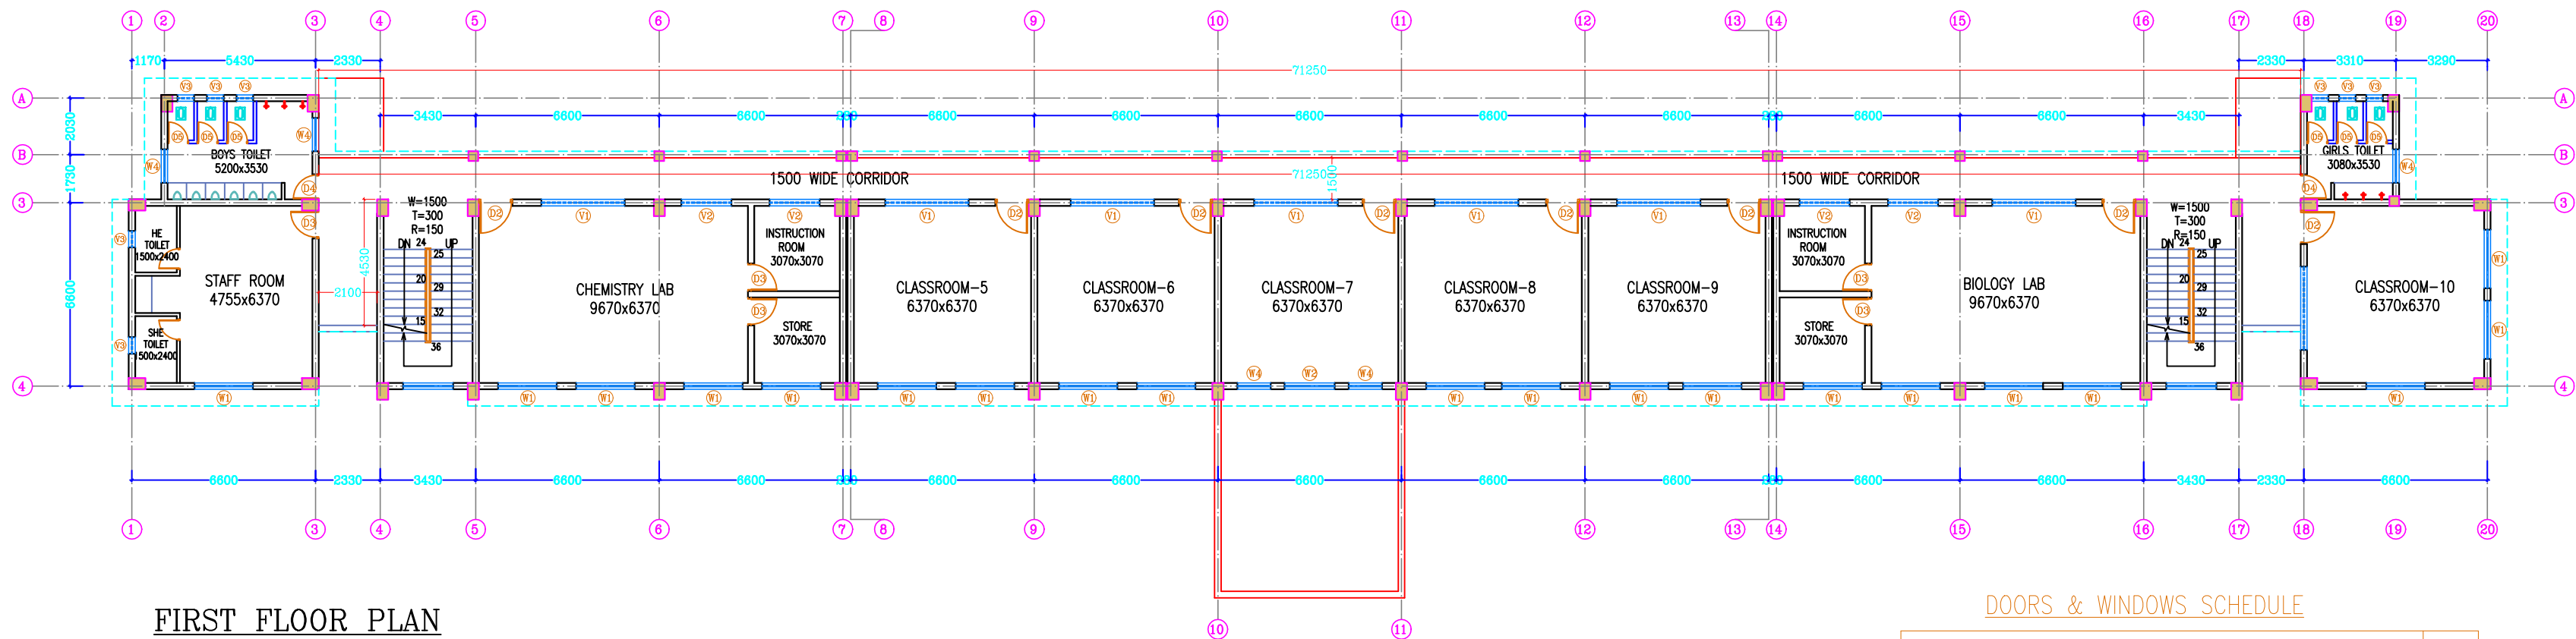

FIRST FLOOR PLAN

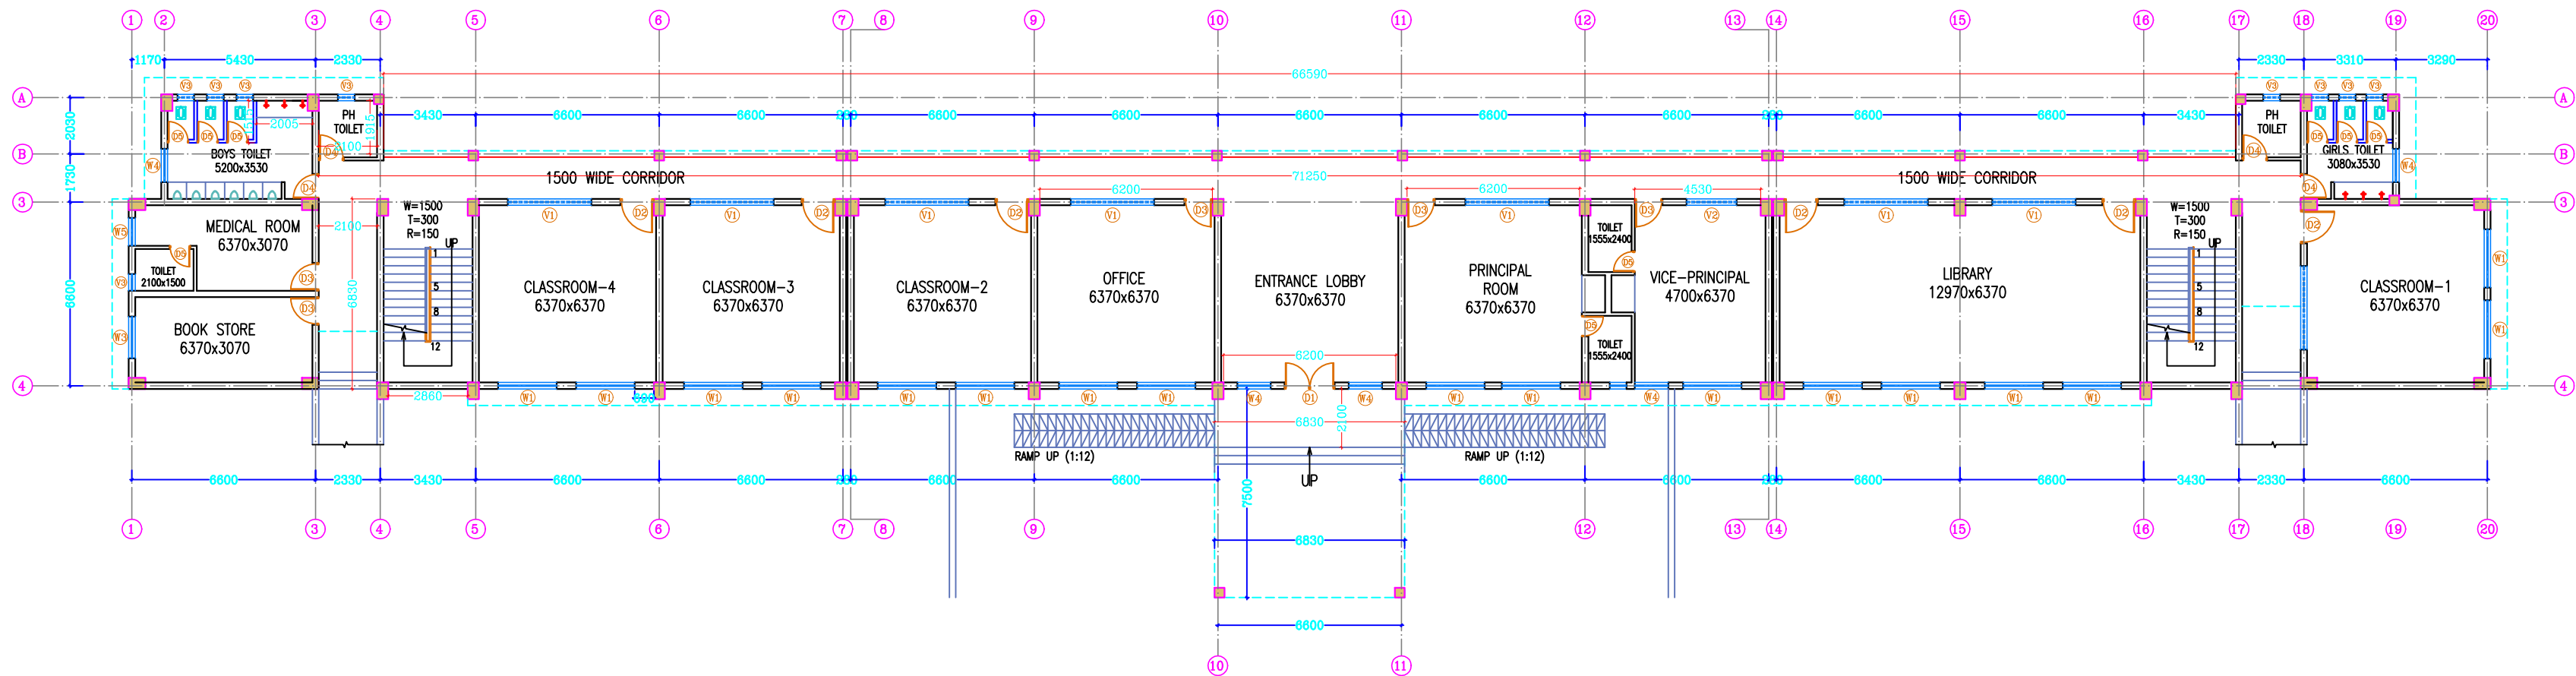

GROUND FLOOR PLAN

DOORS & WINDOWS SCHEDULE

Type	Width	Cill	Height	Lintel	Nos.
D1	1800		3000	AS/BEAM BOTTOM	1
D2	1200		3000	AS/BEAM BOTTOM	22
D3	1000		3000	AS/BEAM BOTTOM	14
D4	900		2100	AS/BEAM BOTTOM	08
D5	750		2100	AS/BEAM BOTTOM	23
W1	2100	900	2100	AS/BEAM BOTTOM	54
W2	1800	900	2100	AS/BEAM BOTTOM	1
W3	1500	900	2100	AS/BEAM BOTTOM	4
W4	1200	900	2100	AS/BEAM BOTTOM	3
W5	1000	900	2100	AS/BEAM BOTTOM	
SW	1800	900	2100	AS/BEAM BOTTOM	4
V1	3000	2100	900	AS/BEAM BOTTOM	19
V2	1800	2100	900	AS/BEAM BOTTOM	5
V3	600	2100	900	AS/BEAM BOTTOM	7

- NOTES:-
1. THIS DRAWING IS THE PROPERTY OF M/S TRIPATHI & ASSOCIATES & IT SHALL NOT BE REPRODUCED IN ANY FORM WHATSOEVER WITHOUT THE WRITTEN PERMISSION
 2. ALL DIMENSION ARE GIVEN IN MM. & ONLY WRITTEN DIMENSIONS TO BE FOLLOWED.
 3. ANY DISCREPANCY IN THE DRW. SHALL BE BROUGHT TO THE NOTICE OF THE ARCHITECTS BEFORE EXECUTION OF THE WORK.
 4. RELEASE FOR CONSTRUCTION.
 5. THIS DRW. SHOULD BE EXECUTED IN COORDINATION WITH THE STRUCTURAL DRW. BEFORE ENSURING COMPLETE SAFETY OF THE WORK.

SCHOOL (G+2) PROPOSED AREA

GROUND FLOOR	736.66 Sqm.
FIRST FLOOR	729.10 Sqm.
SECOND FLOOR	597.95 Sqm.
TOTAL AREA	2063.71 Sqm.

SAY 2064.00 SQM.

PORCH AREA	51.22 Sqm.
------------	------------

ARCHITECT SIGN

TRIPATHI & ASSOCIATES
ARCHITECTS, PLANNERS & INTERIOR DESIGNERS
D-136, SECTOR-50, NOIDA-201301
MOB: 9350184847, 9910006931

CLIENT

NAVODAYA VIDYALAYA SAMITI

JAWAHAR NAVODAYA VIDYALAYA
RAMBAN J & K

DWG.

SCHOOL BUILDING (G+2)


DWG TITLE:

FLOOR PLANS

DATE: 06.10.2022	DWG.NO.:-
DRN BY: BHAGWAN PRASAD	SCALE:

CONSTRUCTION AGENCY:


TELECOMMUNICATIONS CONSULTANTS INDIA LIMITED
(A Government of India Enterprise)
TCIL Bhawan, Greater Kailash-I, New Delhi-110048
Tel: +91-11-26202020
www.tcil-india.com Fax: +91-1126242266
Email:atuljain@tcil-india.com
CIN No.:U74999DL1978GOI008911

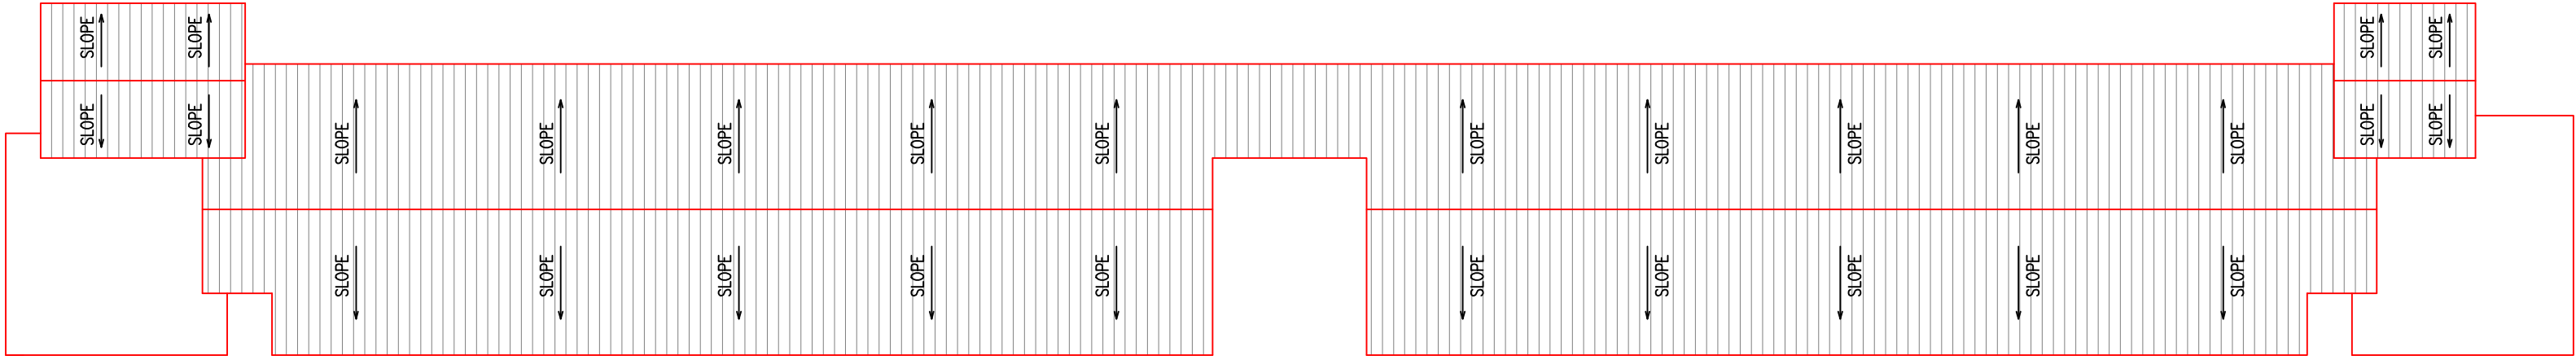

TERRACE PLAN

DOORS & WINDOWS SCHEDULE

Type	Width	Cill	Height	Lintel	Nos.
D1	1800		3000	AS/BEAM BOTTOM	1
D2	1200		3000	AS/BEAM BOTTOM	22
D3	1000		3000	AS/BEAM BOTTOM	14
D4	900		2100	AS/BEAM BOTTOM	08
D5	750		2100	AS/BEAM BOTTOM	23
W1	2100	900	2100	AS/BEAM BOTTOM	54
W2	1800	900	2100	AS/BEAM BOTTOM	1
W3	1500	900	2100	AS/BEAM BOTTOM	4
W4	1200	900	2100	AS/BEAM BOTTOM	3
W5	1000	900	2100	AS/BEAM BOTTOM	
SW	1800	900	2100	AS/BEAM BOTTOM	4
V1	3000	2100	900	AS/BEAM BOTTOM	19
V2	1800	2100	900	AS/BEAM BOTTOM	5
V3	600	2100	900	AS/BEAM BOTTOM	7

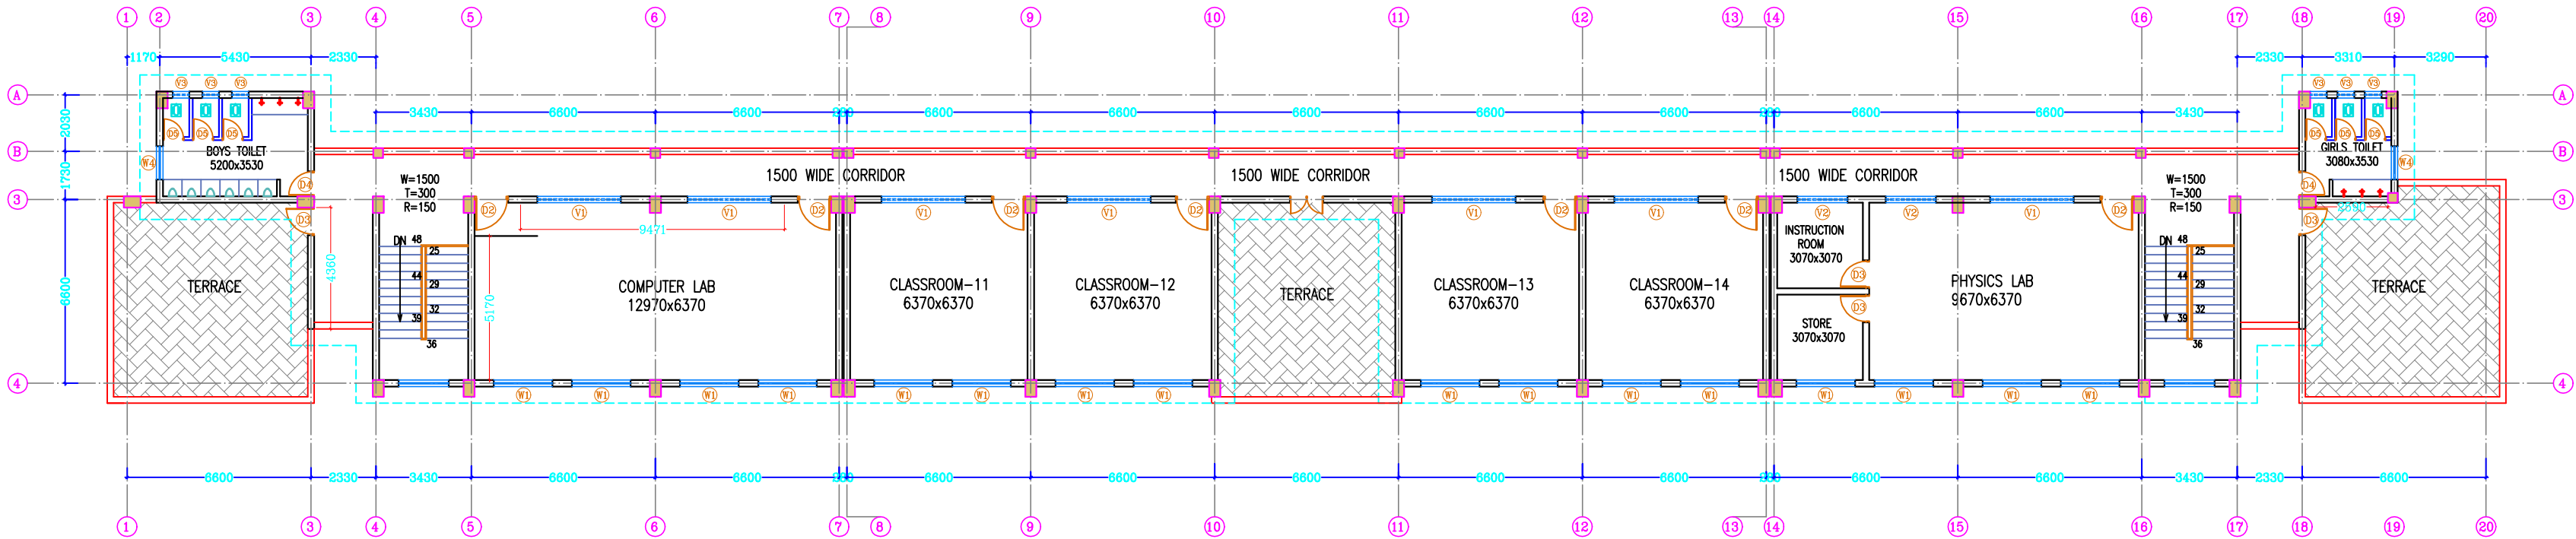

SECOND FLOOR PLAN

- NOTES:-
1. THIS DRAWING IS THE PROPERTY OF M/S TRIPATHI & ASSOCIATES & IT SHALL NOT BE REPRODUCED IN ANY FORM WHATSOEVER WITHOUT THE WRITTEN PERMISSION
 2. ALL DIMENSION ARE GIVEN IN MM. & ONLY WRITTEN DIMENSIONS TO BE FOLLOWED.
 3. ANY DISCREPANCY IN THE DRW. SHALL BE BROUGHT TO THE NOTICE OF THE ARCHITECTS BEFORE EXECUTION OF THE WORK.
 4. RELEASE FOR CONSTRUCTION.
 5. THIS DRW. SHOULD BE EXECUTED IN COORDINATION WITH THE STRUCTURAL DRW. BEFORE ENSURING COMPLETE SAFETY OF THE WORK.

ARCHITECT SIGN

TRIPATHI & ASSOCIATES
ARCHITECTS,PLANNERS&INTERIOR DESIGNERS
D-136,SECTOR-50,NOIDA-201301
MOB: 9350184847, 9910006931

CLIENT

NAVODAYA VIDYLAYA SAMITI

JAWAHAR NAVODAYA VIDYLAYA
RAMBAN J & K

DWG.

SCHOOL BUILDING (G+2)

DWG TITLE:

FLOOR PLANS

DATE: 06.10.2022


DWG.NO.:-

DRN BY: BHAGWAN PRASAD

SCALE:

CONSTRUCTION AGENCY:

TELECOMMUNICATIONS CONSULTANTS INDIA LIMITED
(A Government of India Enterprise)
TCIL Bhawan, Greater Kailash-I, New Delhi-110048
Tel: +91-11-26202020
www.tcil-india.com Fax:+91-1126242266
Email:atuljain@tcil-india.com
CIN No.:U74999DL1978G01008911

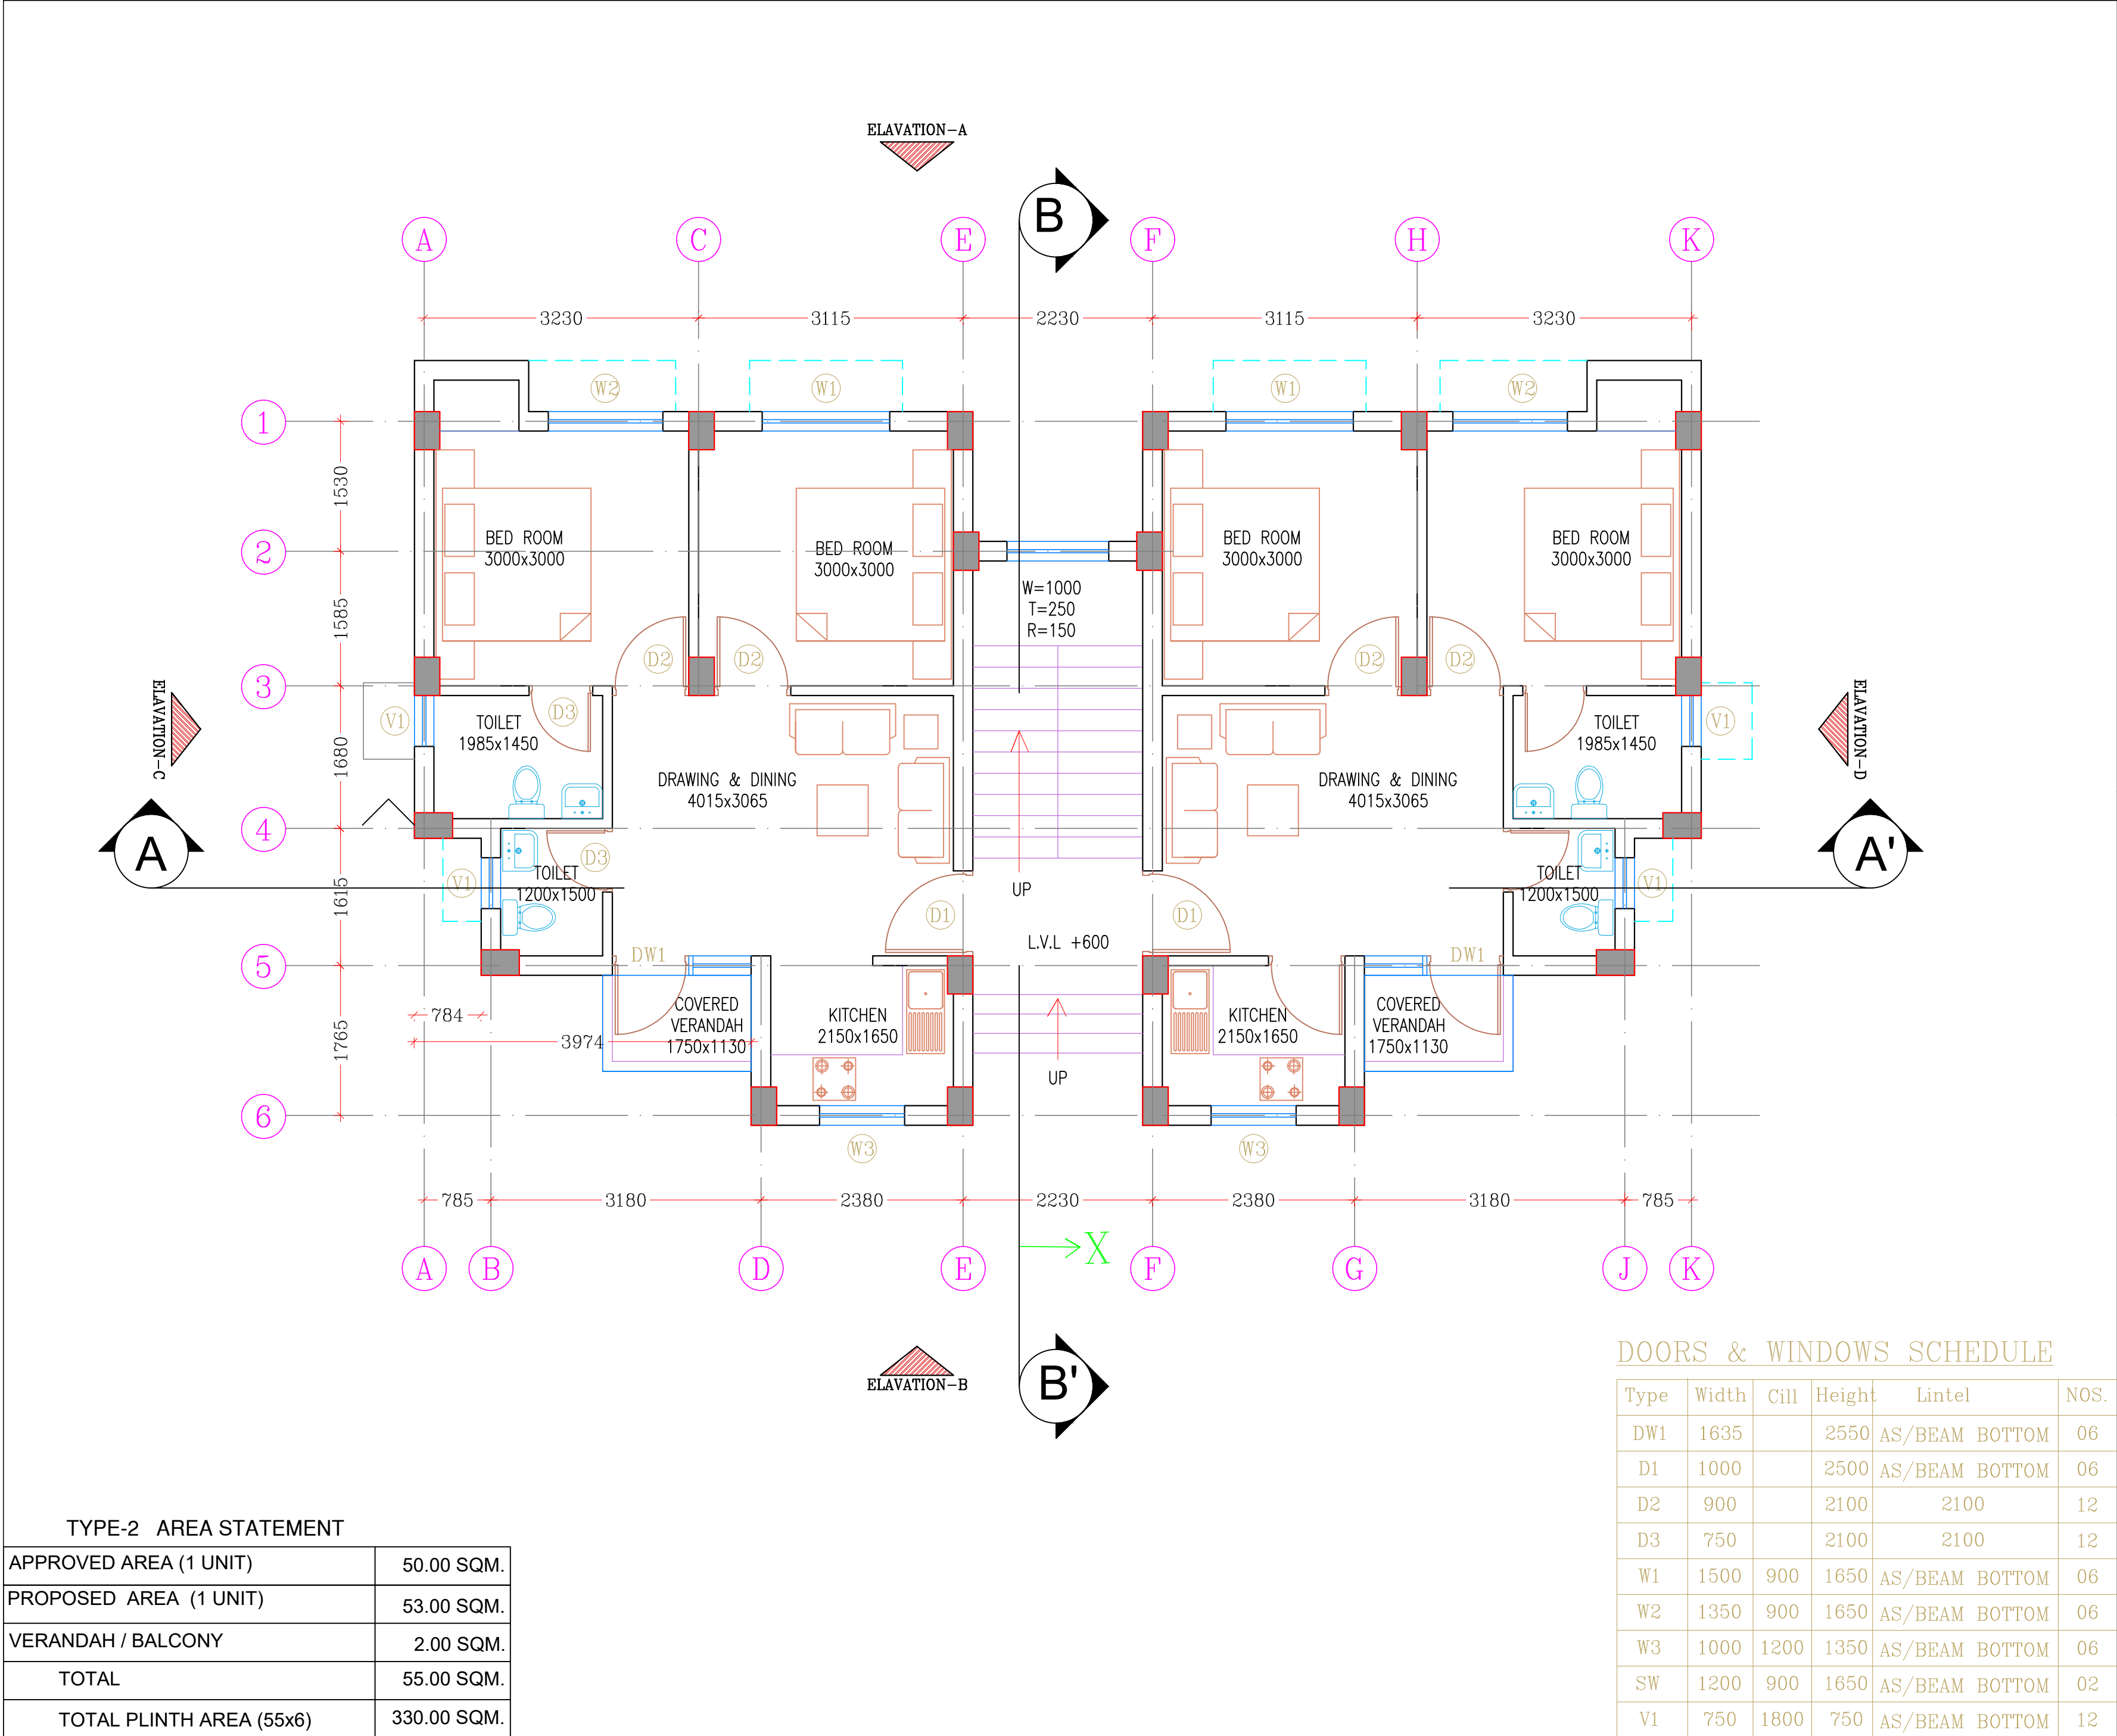

NOTES:-

- THIS DRAWING IS THE PROPERTY OF M/S TRIPATHI & ASSOCIATES & IT SHALL NOT BE REPRODUCED IN ANY FORM WHATSOEVER WITHOUT THE WRITTEN PERMISSION
- ALL DIMENSION ARE GIVEN IN MM. & ONLY WRITTEN DIMENSIONS TO BE FOLLOWED.
- ANY DISCREPANCY IN THE DRW. SHALL BE BROUGHT TO THE NOTICE OF THE ARCHITECTS BEFORE EXECUTION OF THE WORK.
- RELEASE FOR CONSTRUCTION.
- THIS DRW. SHOULD BE EXECUTED IN COORDINATION WITH THE STRUCTURAL DRW. BEFORE ENSURING COMPLETE SAFETY OF THE WORK.

ARCHITECT SIGN

TRIPATHI & ASSOCIATES
ARCHITECTS, PLANNERS & INTERIOR DESIGNERS
D-136, SECTOR-50, NOIDA-201301
MOB: 9350184847, 9910006931

CLIENT

NAVODAYA VIDYALAYA SAMITI

PROJECT NAME

JAWAHAR NAVODAYA VIDYALAYA
RAMBAN, J & K

TYPE-2 (G+2)

DWG TITLE:

GROUND FLOOR PLAN

DATE: 21-04-2022	REV
DRN BY: BHAGWAN PRASAD	SCALE:

CONSTRUCTION AGENCY:

DOORS & WINDOWS SCHEDULE

Type	Width	Cill	Height	Lintel	NOS.
DW1	1635		2550	AS/BEAM BOTTOM	06
D1	1000		2500	AS/BEAM BOTTOM	06
D2	900		2100	2100	12
D3	750		2100	2100	12
W1	1500	900	1650	AS/BEAM BOTTOM	06
W2	1350	900	1650	AS/BEAM BOTTOM	06
W3	1000	1200	1350	AS/BEAM BOTTOM	06
SW	1200	900	1650	AS/BEAM BOTTOM	02
V1	750	1800	750	AS/BEAM BOTTOM	12

- NOTES:-
1. THIS DRAWING IS THE PROPERTY OF M/S TRIPATHI & ASSOCIATES & IT SHALL NOT BE REPRODUCED IN ANY FORM WHATSOEVER WITHOUT THE WRITTEN PERMISSION
 2. ALL DIMENSION ARE GIVEN IN MM. & ONLY WRITTEN DIMENSIONS TO BE FOLLOWED.
 3. ANY DISCREPANCY IN THE DRW. SHALL BE BROUGHT TO THE NOTICE OF THE ARCHITECTS BEFORE EXECUTION OF THE WORK.
 4. RELEASE FOR CONSTRUCTION.
 5. THIS DRW. SHOULD BE EXECUTED IN COORDINATION WITH THE STRUCTURAL DRW. BEFORE ENSURING COMPLETE SAFETY OF THE WORK.

ARCHITECT SIGN

TRIPATHI & ASSOCIATES
ARCHITECTS, PLANNERS & INTERIOR DESIGNERS
D-136, SECTOR-50, NOIDA-201301
MOB: 9350184847, 9910006931

CLIENT

NAVODAYA VIDYLAYA SAMITI

PROJECT NAME

JAWAHAR NAVODAYA VIDYLAYA
RAMBAN, J & K

TYPE-3 (G+2)

DWG TITLE:

GROUND FLOOR PLAN


DATE: 04.04.2022

REV

DRN BY: BHAGWAN PRASAD

SCALE:

CONSTRUCTION AGENCY:

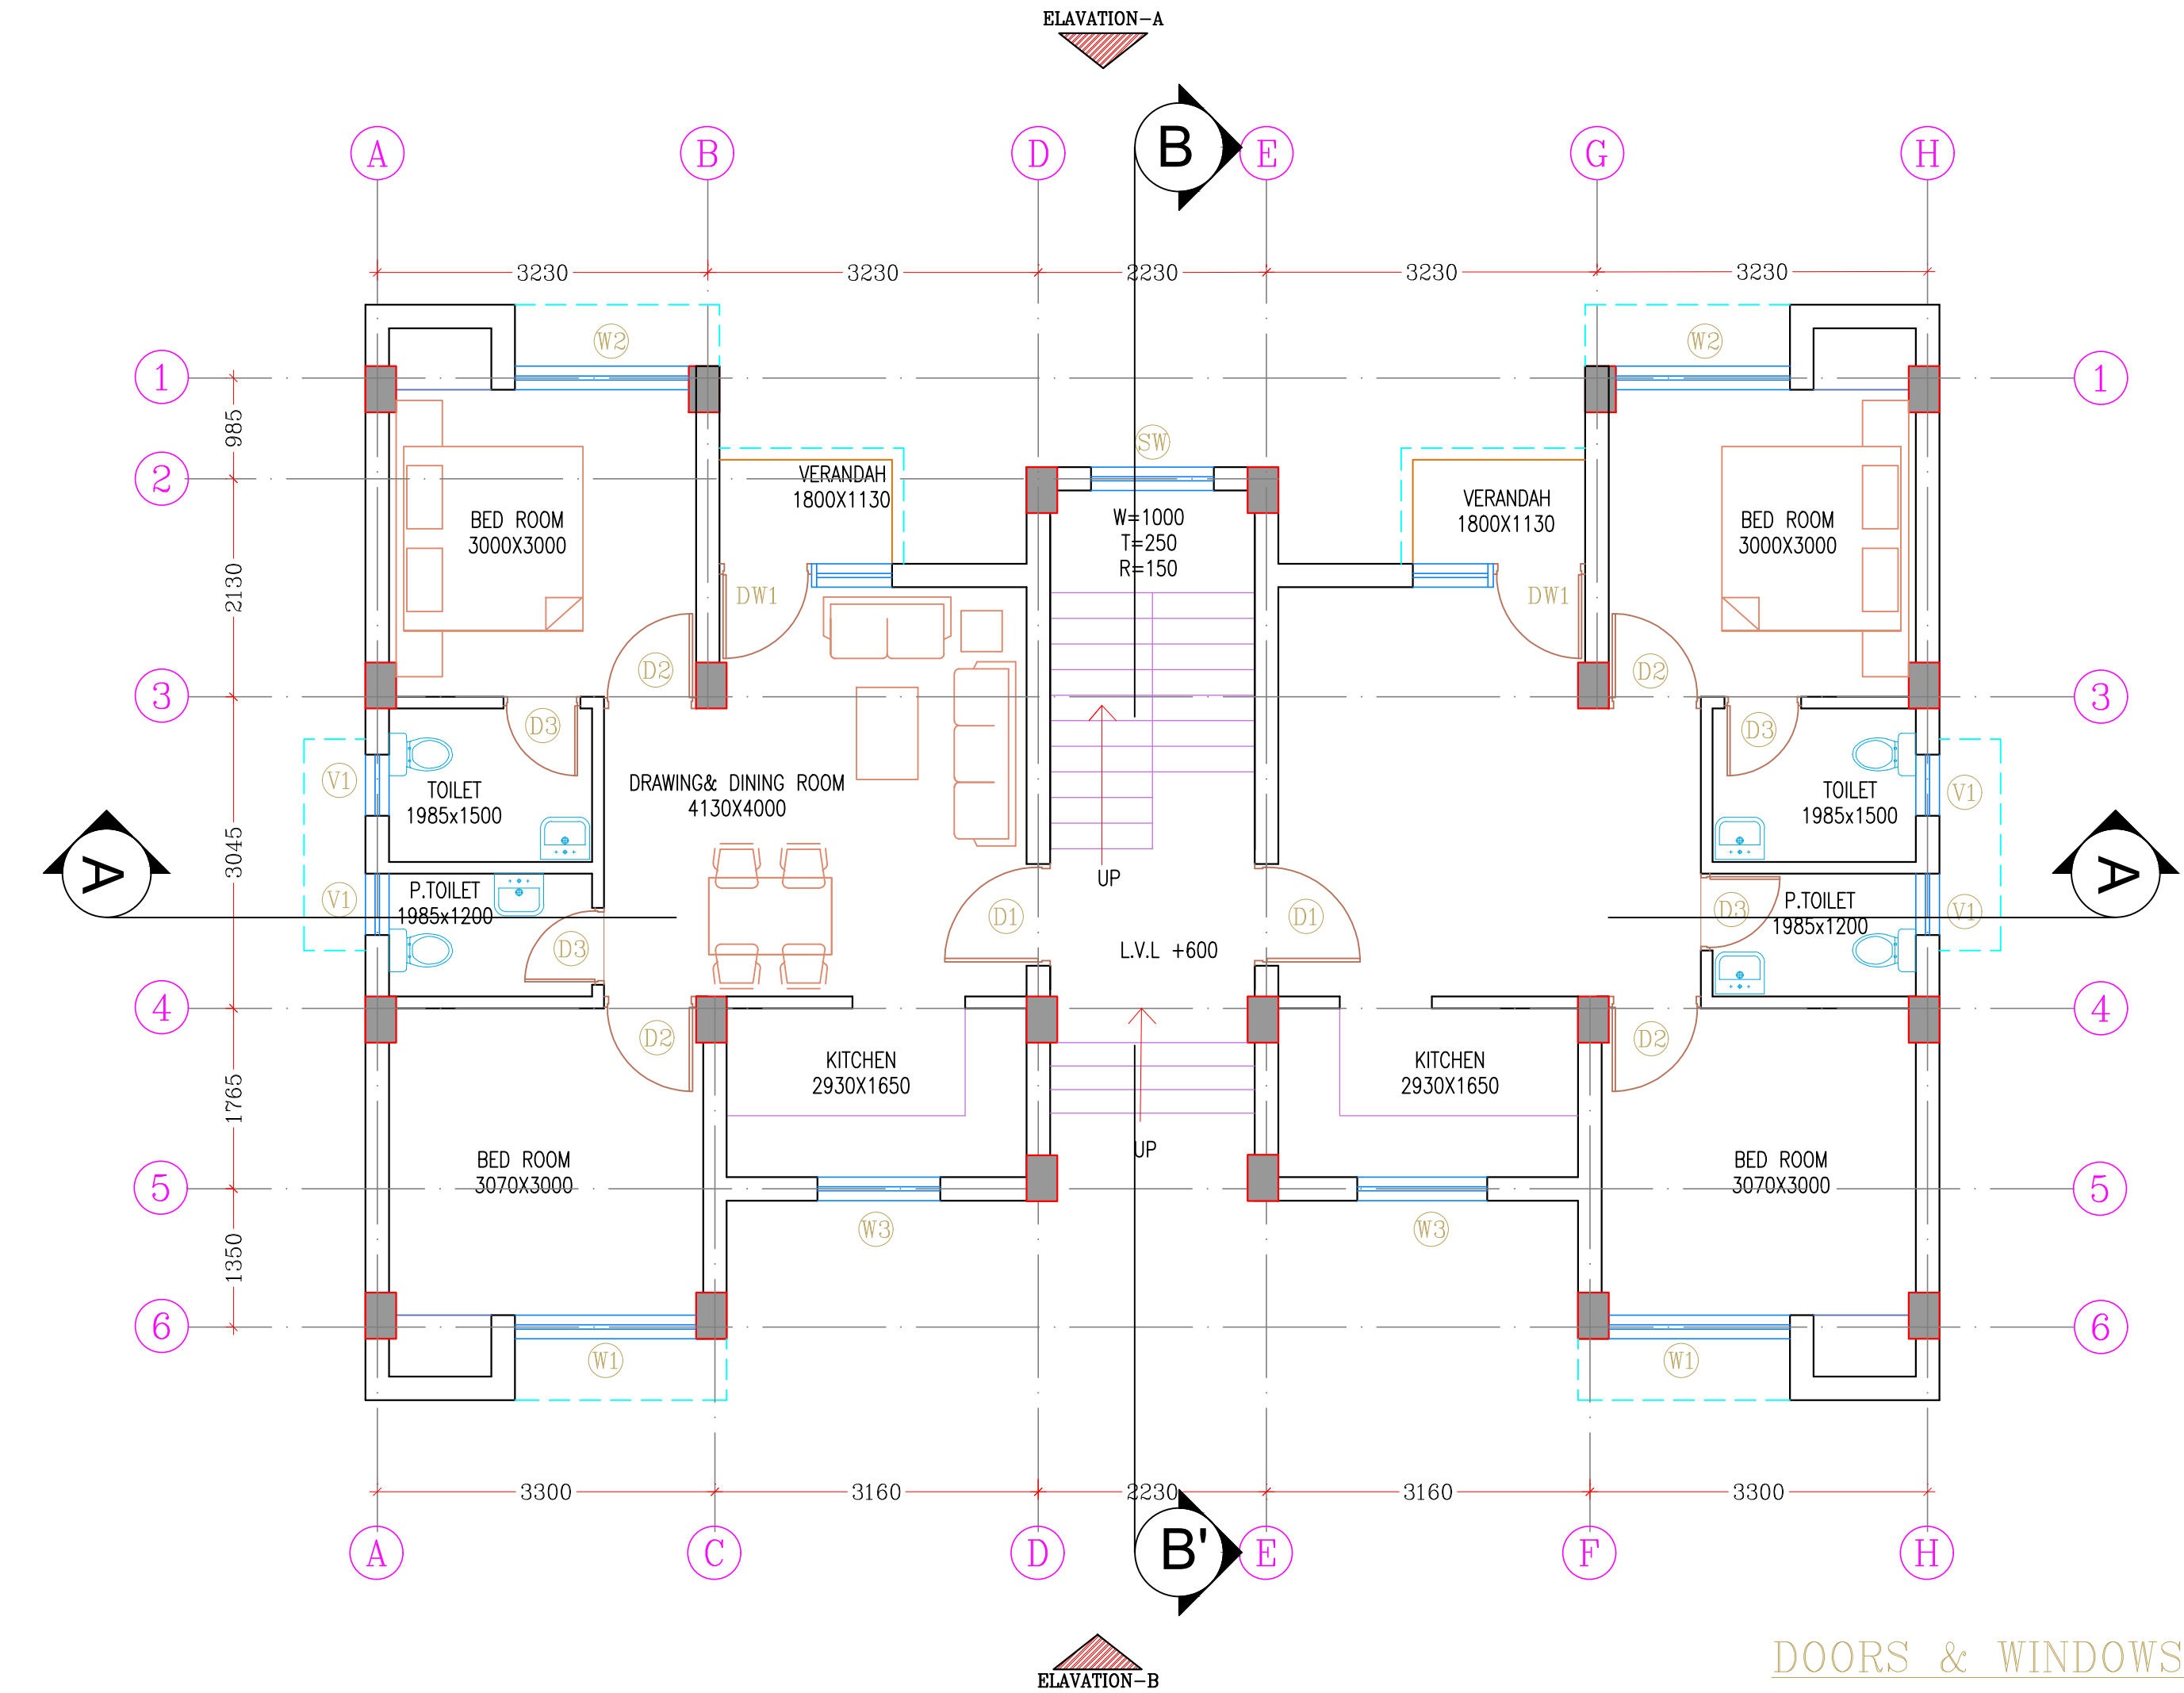


TYPE-3 AREA STATEMENT


APPROVED AREA (1 UNIT)	60.00 SQM.
PROPOSED AREA (1 UNIT)	60.00 SQM.
VERANDAH / BALCONY	2.00 SQM.
TOTAL	62.00 SQM.
TOTAL PLINTH AREA (62x6)	248.00 SQM.

DOORS & WINDOWS SCHEDULE

Type	Width	Cill	Height	Lintel	NOS.
DW1	1685		2550	AS/BEAM BOTTOM	06
D1	1000		2500	AS/BEAM BOTTOM	06
D2	900		2100	2100	12
D2	750		2100	2100	12
W1	1770	900	1650	AS/BEAM BOTTOM	06
W2	1700	900	1650	AS/BEAM BOTTOM	06
W3	1200	1200	1350	AS/BEAM BOTTOM	06
SW	1200	900	1650	AS/BEAM BOTTOM	02
V1	750	1800	750	AS/BEAM BOTTOM	12

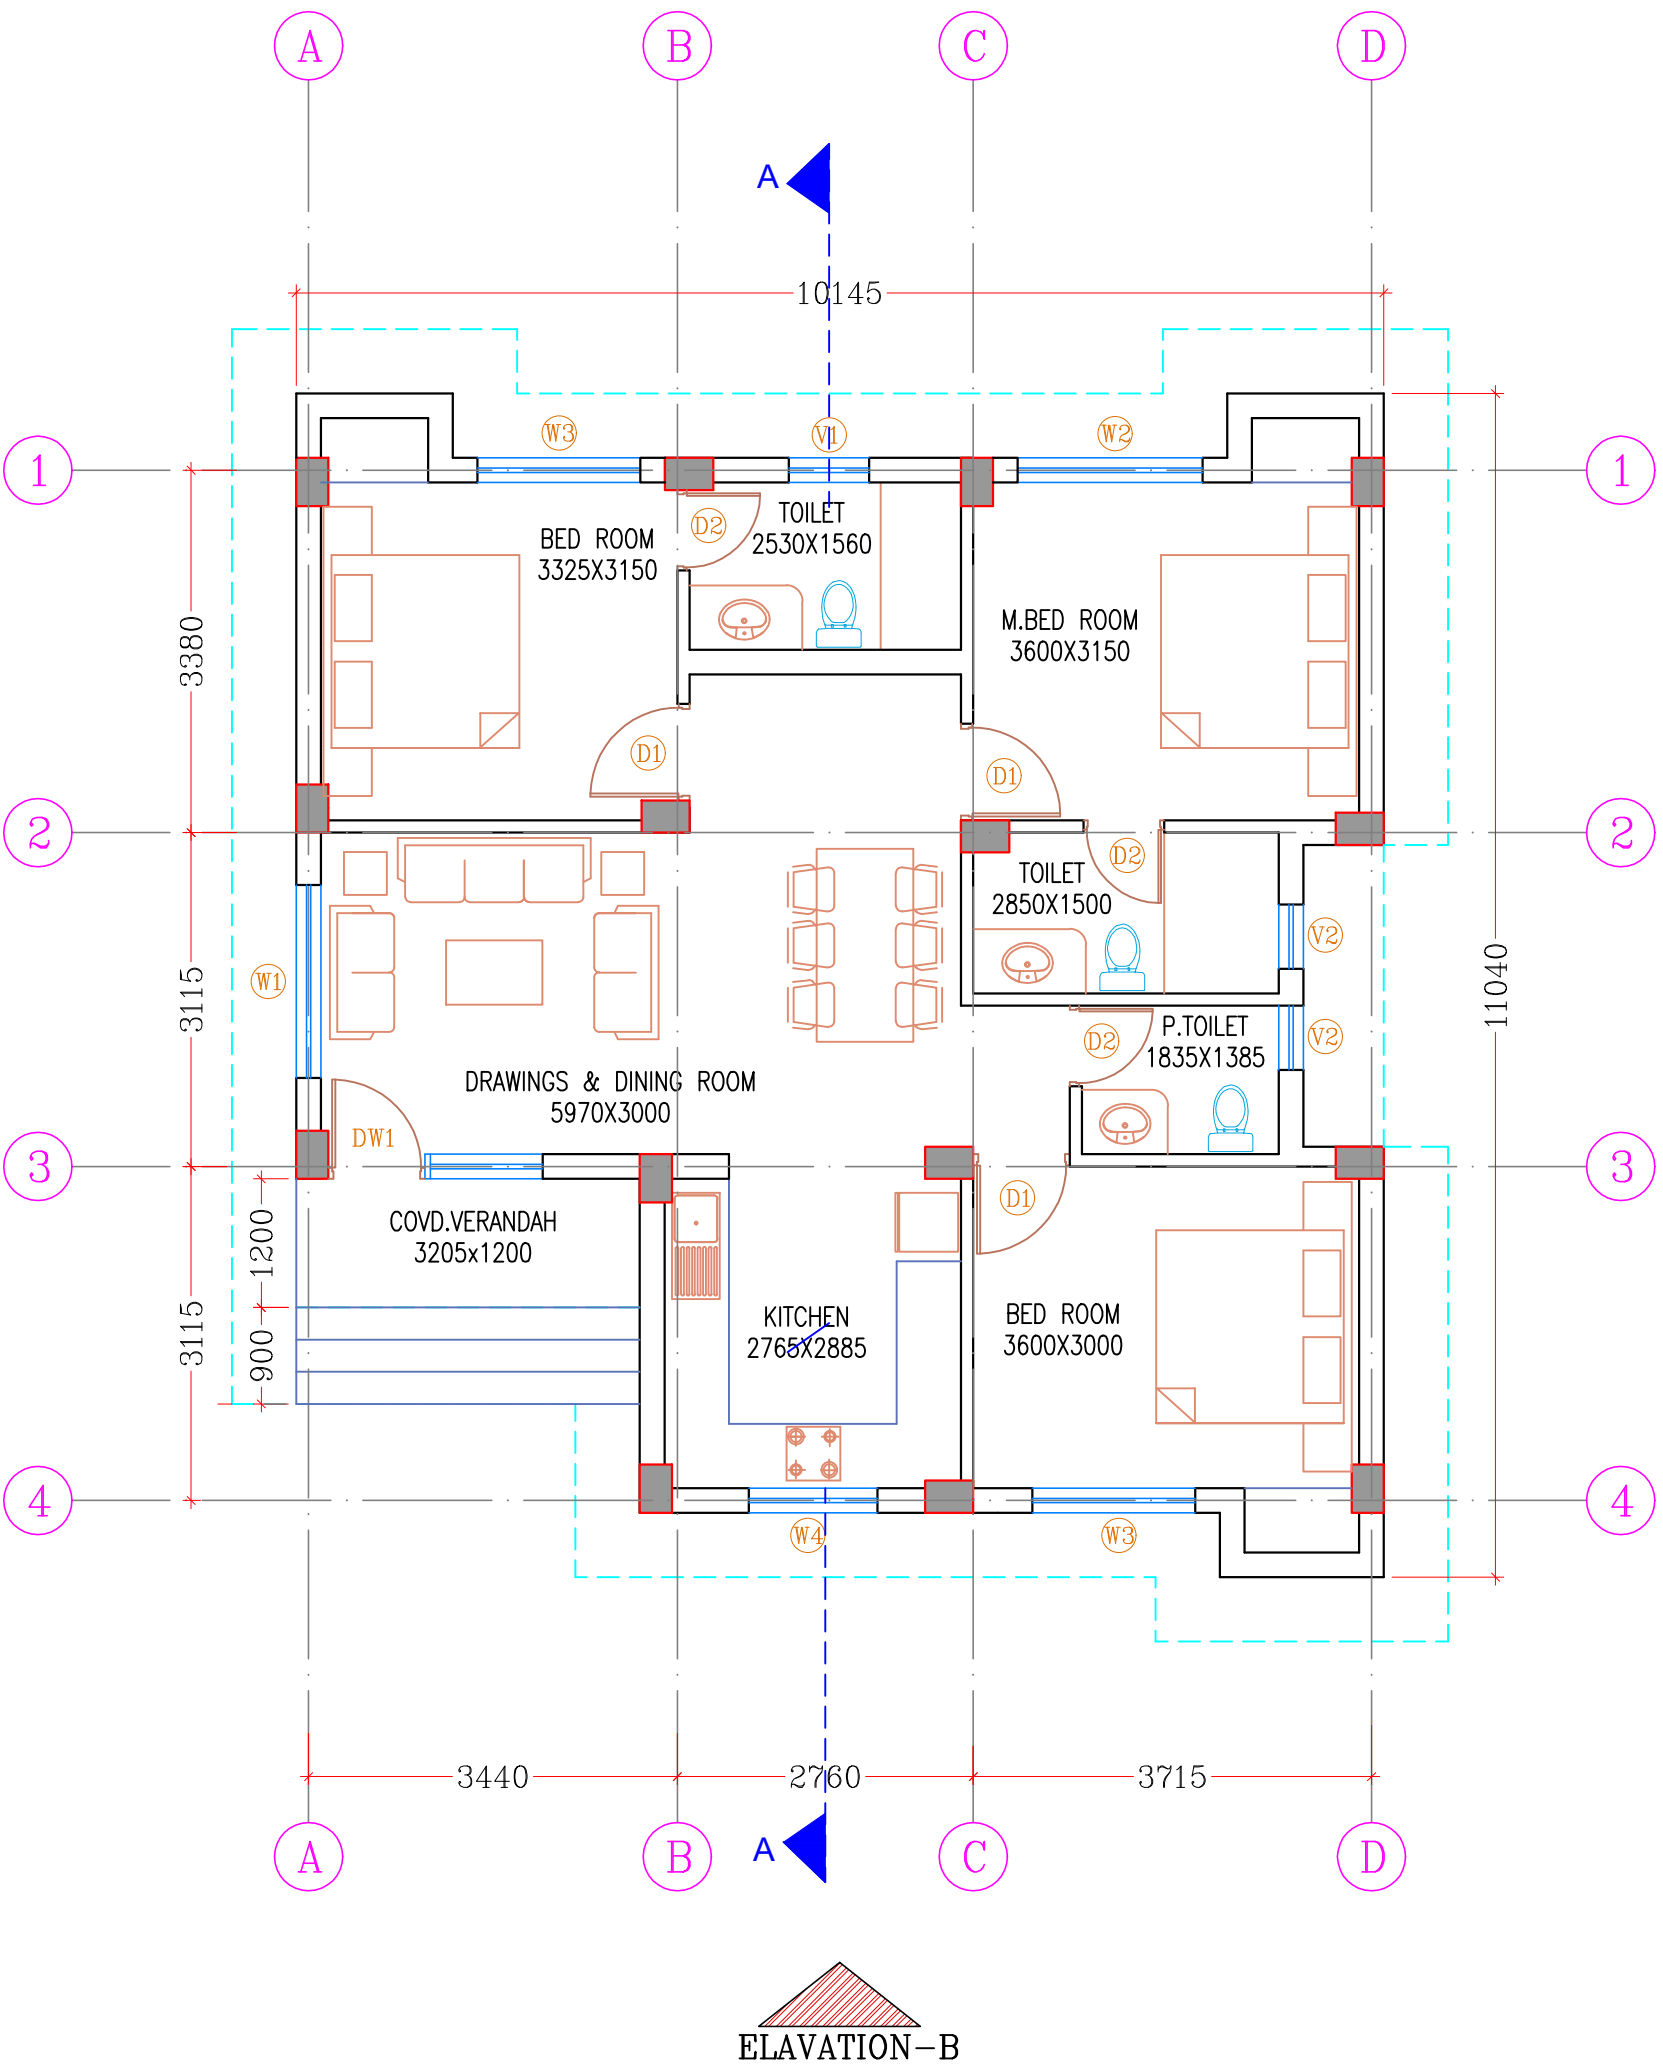

GROUND FLOOR PLAN

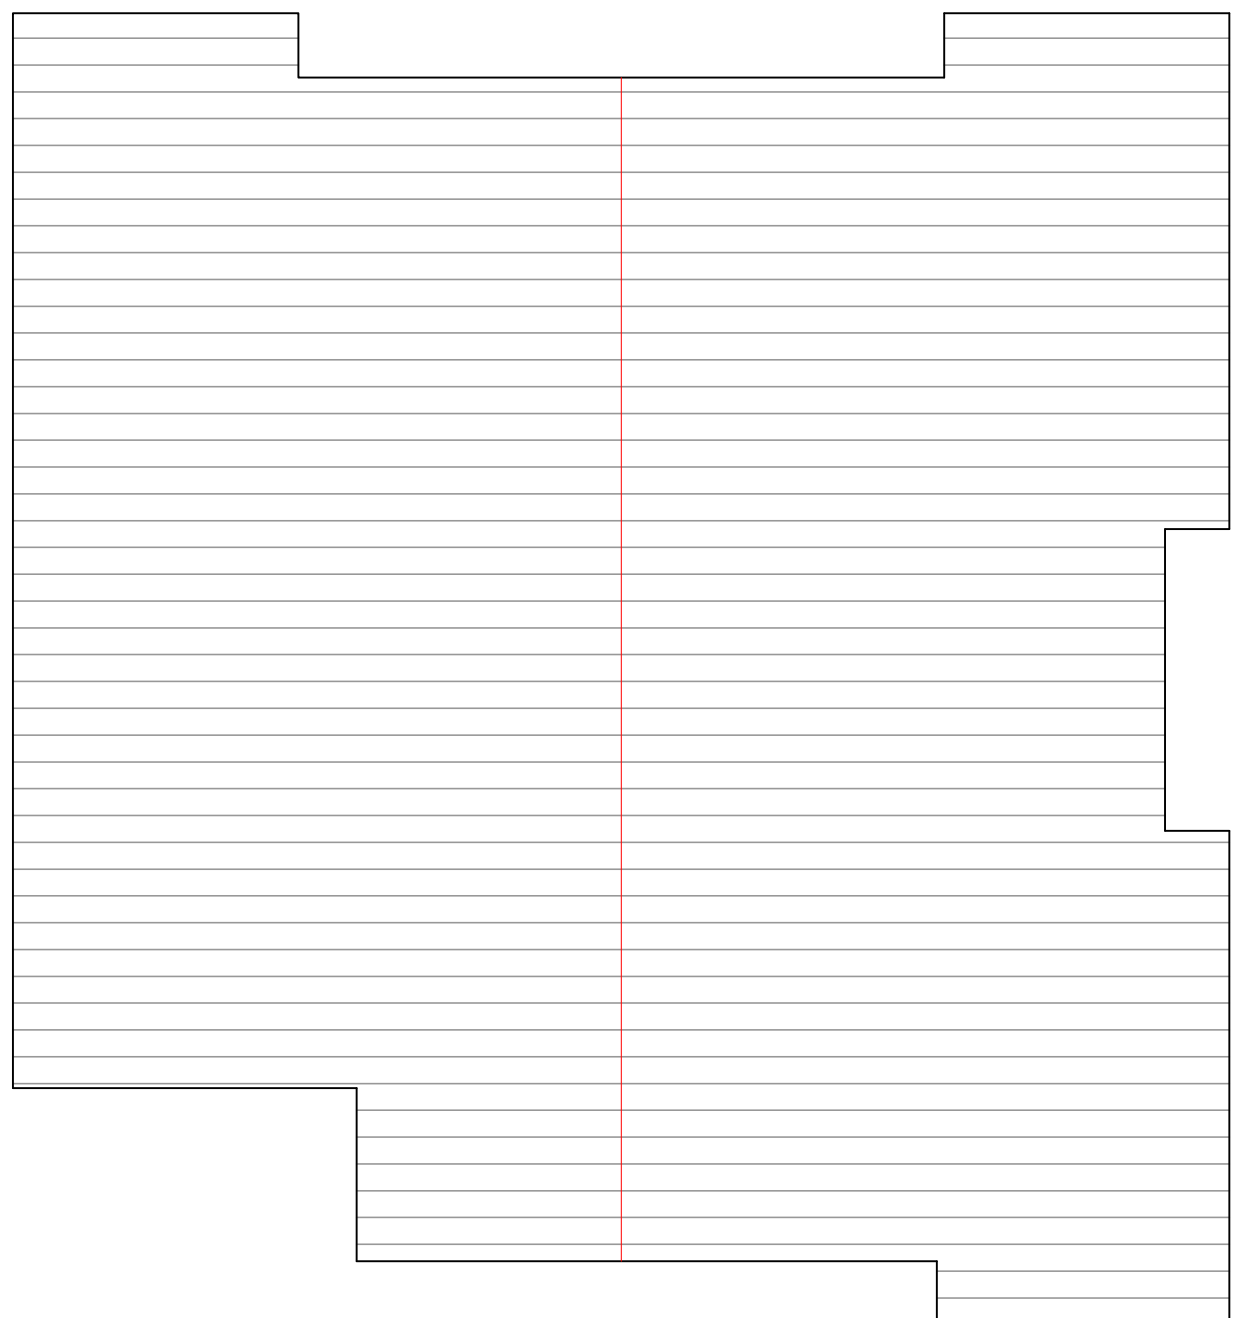

TERRACE PLAN

TYPE- 4 (G) AREA STATEMENT

APPROVED AREA (1 UNIT)	90.00 SQM.
PROPOSED AREA (1 UNIT)	90.00 SQM..
VERANDAH	4.00 SQM..
TOTAL PLINTH AREA (90+4)	94.00 SQM..

- NOTES:-
1. THIS DRAWING IS THE PROPERTY OF M/S TRIPATHI & ASSOCIATES & IT SHALL NOT BE REPRODUCED IN ANY FORM WHATSOEVER WITHOUT THE WRITTEN PERMISSION
 2. ALL DIMENSION ARE GIVEN IN MM. & ONLY WRITTEN DIMENSIONS TO BE FOLLOWED.
 3. ANY DISCREPANCY IN THE DRW. SHALL BE BROUGHT TO THE NOTICE OF THE ARCHITECTS BEFORE EXECUTION OF THE WORK.
 4. RELEASE FOR CONSTRUCTION.
 5. THIS DRW. SHOULD BE EXECUTED IN COORDINATION WITH THE STRUCTURAL DRW. BEFORE ENSURING COMPLETE SAFETY OF THE WORK.

TYPE- 4 (G) AREA STATEMENT	
APPROVED AREA (1 UNIT)	90.00 SQM.
PROPOSED AREA (1 UNIT)	90.00 SQM.
VERANDAH	4.00 SQM.
TOTAL PLINTH AREA (90+4)	94.00 SQM.

DOORS & WINDOWS SCHEDULE				
Type	Width	Cill	Height	Lintel
DW1	2000		2550	AS/B.BOTTOM
D1	900		2100	2100
D3	750		2100	2100
W1	1800	900	1650	
W2	1725	900	1650	AS/B.BOTTOM
W3	1520	900	1650	AS/B.BOTTOM
W4	1200	1200	1350	AS/B.BOTTOM
V1	750	1800	1770	AS/B.BOTTOM
V2	600	1800	750	AS/B.BOTTOM

CONSTRUCTION AGENCY:

CLIENT
NAVODAYA VIDYLAYA SAMITI

PROJECT NAME
JAWAHAR NAVODAYA VIDYLAYA,
RAMBAN J & K


TYPE-4 (G)
(VICE-PRINCIPAL)

DWG TITLE:
FLOOR PLANS

DATE: 11.10.2022	REV
DRN BY: BHAGWAN PRASAD	SCALE:

CONSTRUCTION AGENCY:

TRIPATHI & ASSOCIATES
ARCHITECTS,PLANNERS&INTERIOR DESIGNERS
D-136,SECTOR-50,NOIDA-201301
MOB: 9350184847, 9910006931

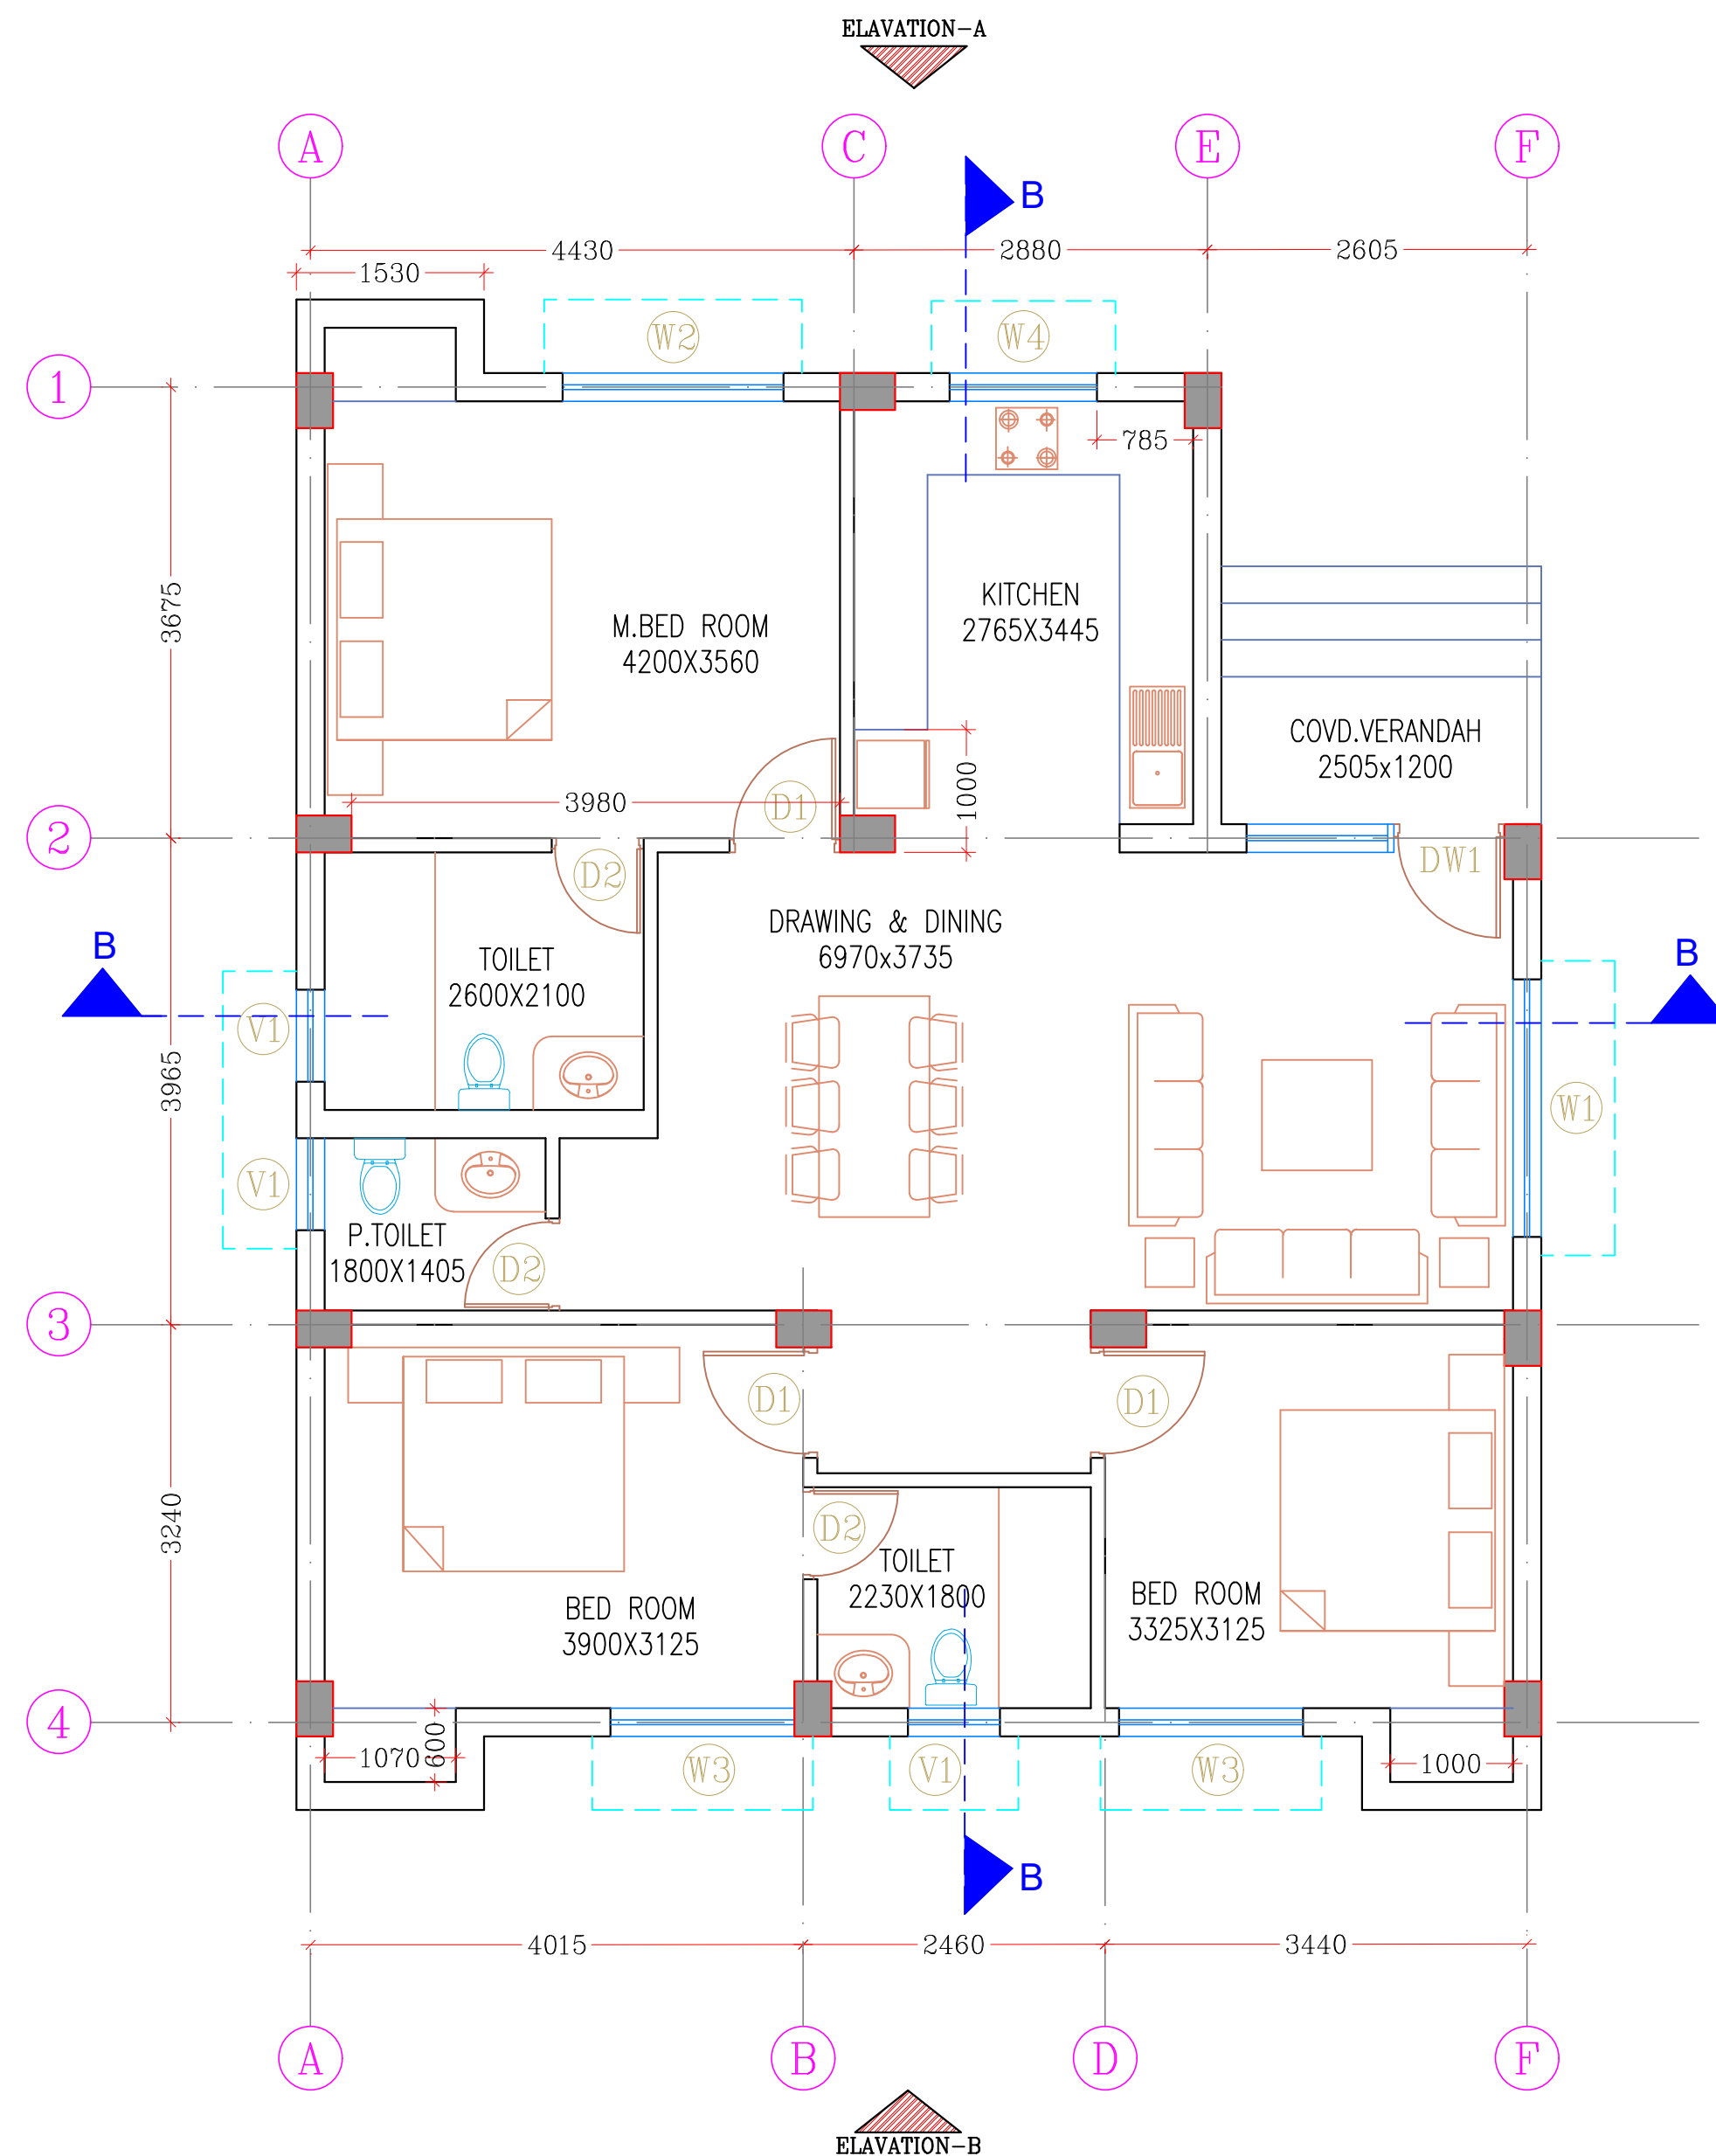

DOORS & WINDOWS SCHEDULE

Type	Width	Cill	Height	Lintel	Nos.
DW1	2100		2550	AS/BEAM BOTTOM	01
D1	900		2100	2100	04
D2	750		2100	2100	03
W1	2100	900	1650	AS/BEAM BOTTOM	01
W2	1800	900	1650	AS/BEAM BOTTOM	01
W3	1500	900	1650	AS/BEAM BOTTOM	02
W4	1200	1200	1350	AS/BEAM BOTTOM	01
V1	750	1800	750	AS/BEAM BOTTOM	03

NOTES:-

1. THIS DRAWING IS THE PROPERTY OF M/S TRIPATHI & ASSOCIATES & IT SHALL NOT BE REPRODUCED IN ANY FORM WHATSOEVER WITHOUT THE WRITTEN PERMISSION
2. ALL DIMENSION ARE GIVEN IN MM. & ONLY WRITTEN DIMENSIONS TO BE FOLLOWED.
3. ANY DISCREPANCY IN THE DRW. SHALL BE BROUGHT TO THE NOTICE OF THE ARCHITECTS BEFORE EXECUTION OF THE WORK.
4. RELEASE FOR CONSTRUCTION.
5. THIS DRW. SHOULD BE EXECUTED IN COORDINATION WITH THE STRUCTURAL DRW. BEFORE ENSURING COMPLETE SAFETY OF THE WORK.

ARCHITECT SIGN

TRIPATHI & ASSOCIATES
ARCHITECTS,PLANNERS&INTERIOR DESIGNERS
D-136,SECTOR-50,NOIDA-201301
MOB: 9350184847, 9910006931

CLIENT

NAVODAYA VIDYLAYA SAMITI

PROJECT NAME

JAWAHAR NAVODAYA VIDYLAYA
RAMBAN, J & K

TYPE-5 (Principal)

DWG TITLE:

GROUND FLOOR PLAN

DATE: 24.03.2022

REV

DRN BY: BHAGWAN PRASAD

SCALE:

CONSTRUCTION AGENCY:

TYPE-5 (G) AREA STATEMENT

REQUIRED AREA (1 UNIT)	106.00 SQM.
PROPOSED AREA (1 UNIT)	106.00 SQM.
VERANDAH / BALCONY	3.00 SQM.
TOTAL PLINTH AREA	109.00 SQM.