


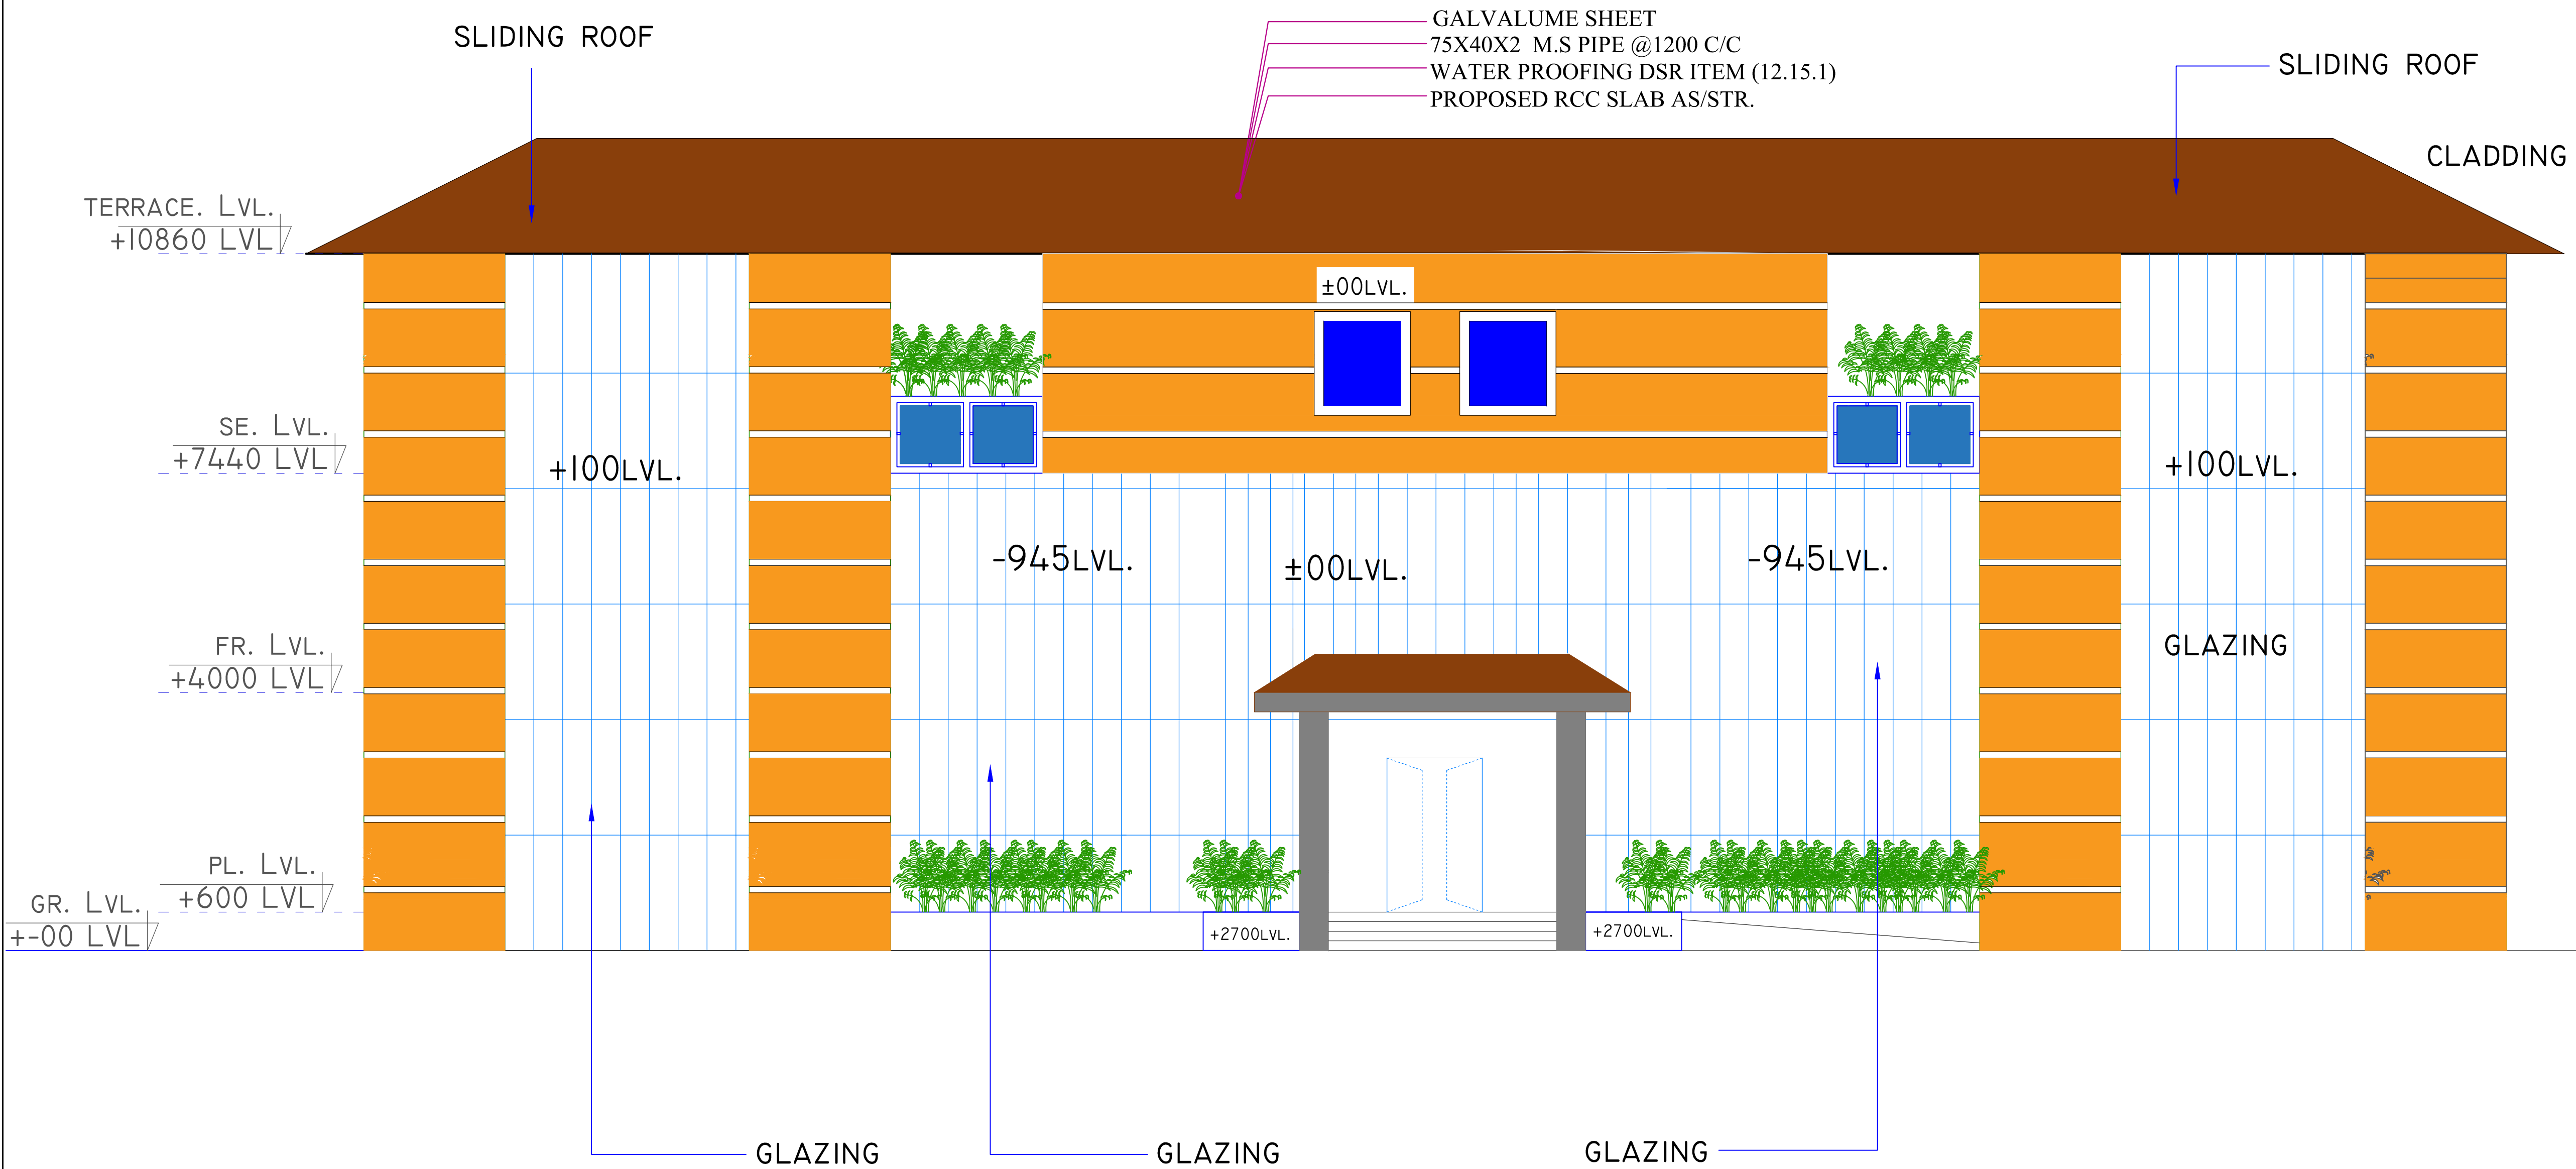

- NOTES :-
1. ONLY WRITTEN DIMENSIONS SHALL BE FOLLOWED.
 2. ANY DISCREPANCY NOTICED IN THIS DRAWING SHALL BE IMMEDIATELY BROUGHT TO THE NOTICE OF THE ARCHITECT.
 3. THIS DRAWING IS THE PROPERTY OF ARCHITECTS STUDIO AND SHOULD NOT BE REPRODUCED IN ANY MANNER WITHOUT THE WRITTEN PERMISSION OF ARCHITECTS STUDIO

REV.NO.	DESCRIPTION	DATE

PROJECT :
CONSTRUCTION OF PHASE-B WORKS AT
JNV RO SHILLONG.

CLIENT :

NAVODAYA VIDYALAYA SAMITI
(AN AUTONOMOUS BODY UNDER MINISTRY OF EDUCATION)
GOVT. OF INDIA

DRAWING NO :-

AS/JNV/RO BUILDING/AR./F.F.PLAN./2.0

DRAWN BY :- JAGPAL SINGH	CHECKED BY :- AR HARSH
SCALE :- NTS	DATE :- 01-04-2021

DRG TITLE :-

FRONT ELEVATION

CONSTRUCTION AGENCY :-

TELECOMMUNICATIONS
CONSULTANTS INDIA LTD.
(A GOVT. OF INDIA ENTERPRISE)
Toll Bhawan, Outer Ring Rd, VSNL Colony, Greater Kailash I,
Greater Kailash, New Delhi, Delhi 110048


CONSULTING ARCHITECTS:-

ARCHITECTS STUDIO
OFFICE-109, FIRST FLOOR, TOWER-A, LOGIX TECHNOVA,
SECTOR-132, NOIDA (U.P.)-201304
CONTACT- 9868513951, 7042272199, 0120-4730522
E.MAIL- architectsstudio109@gmail.com, prakhararch9@gmail.com

ARCHITECT'S SIGN & STAMP :-

FRONT ELEVATION

TENDER DRAWING

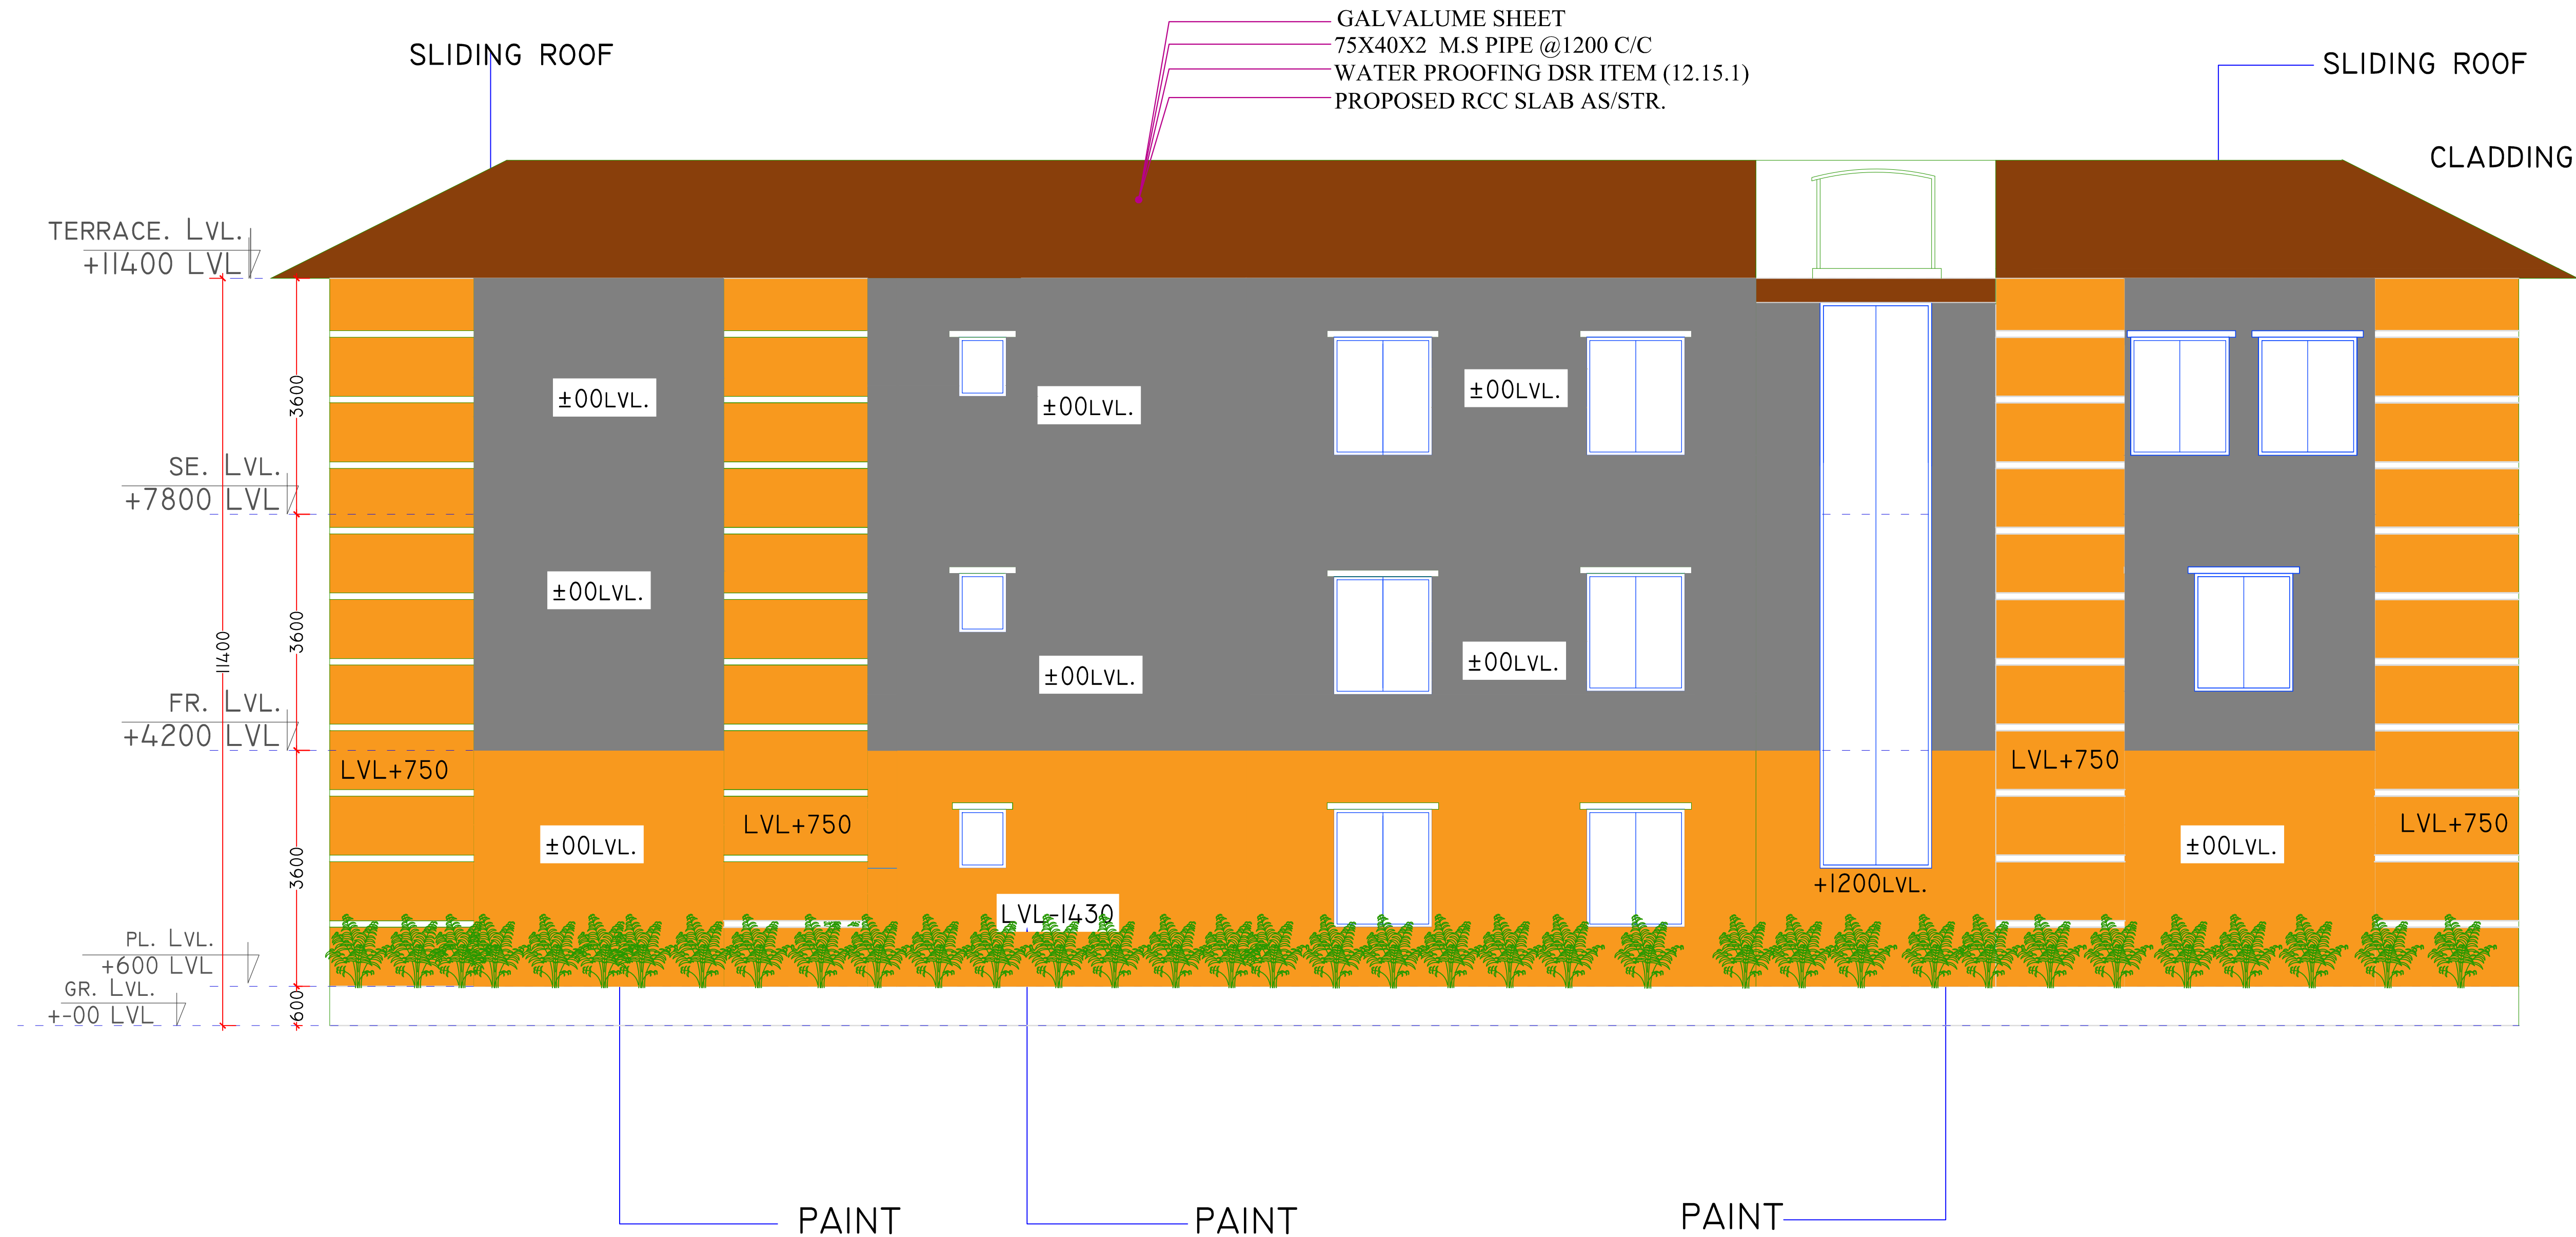

- NOTES :-
1. ONLY WRITTEN DIMENSIONS SHALL BE FOLLOWED.
 2. ANY DISCREPANCY NOTICED IN THIS DRAWING SHALL BE IMMEDIATELY BROUGHT TO THE NOTICE OF THE ARCHITECT.
 3. THIS DRAWING IS THE PROPERTY OF ARCHITECTS STUDIO AND SHOULD NOT BE REPRODUCED IN ANY MANNER WITHOUT THE WRITTEN PERMISSION OF ARCHITECTS STUDIO

REV.NO.	DESCRIPTION	DATE
---------	-------------	------

PROJECT :
CONSTRUCTION OF PHASE-B WORKS AT JNV RO SHILLONG.

CLIENT :
NAVODAYA VIDYALAYA SAMITI
(AN AUTONOMOUS BODY UNDER MINISTRY OF EDUCATION)
GOVT. OF INDIA

DRAWING NO :-
AS/JNV/RO BUILDING/AR./F.F.PLAN./2.0

DRAWN BY :- JAGPAL SINGH	CHECKED BY :- AR HARSH
SCALE :- NTS	DATE :- 31-03-2023

DRG TITLE :-
REAR ELEVATION


CONSTRUCTION AGENCY :-
TELECOMMUNICATIONS
CONSULTANTS INDIA LTD.
(A GOVT. OF INDIA ENTERPRISE)
Toll Bhawan, Outer Ring Rd, VSNL Colony, Greater Kailash I,
Greater Kailash, New Delhi, Delhi 110048

CONSULTING ARCHITECTS:-
ARCHITECTS STUDIO
OFFICE-109, FIRST FLOOR, TOWER-A, LOGIX TECHNOVA,
SECTOR-132, NOIDA (U.P.)-201304
CONTACT- 9868513951, 7042272199, 0120-4730522
E.MAIL- architectsstudio109@gmail.com, prakhararch9@gmail.com

ARCHITECT'S SIGN & STAMP :-

REAR ELEVATION

TENDER DRAWING

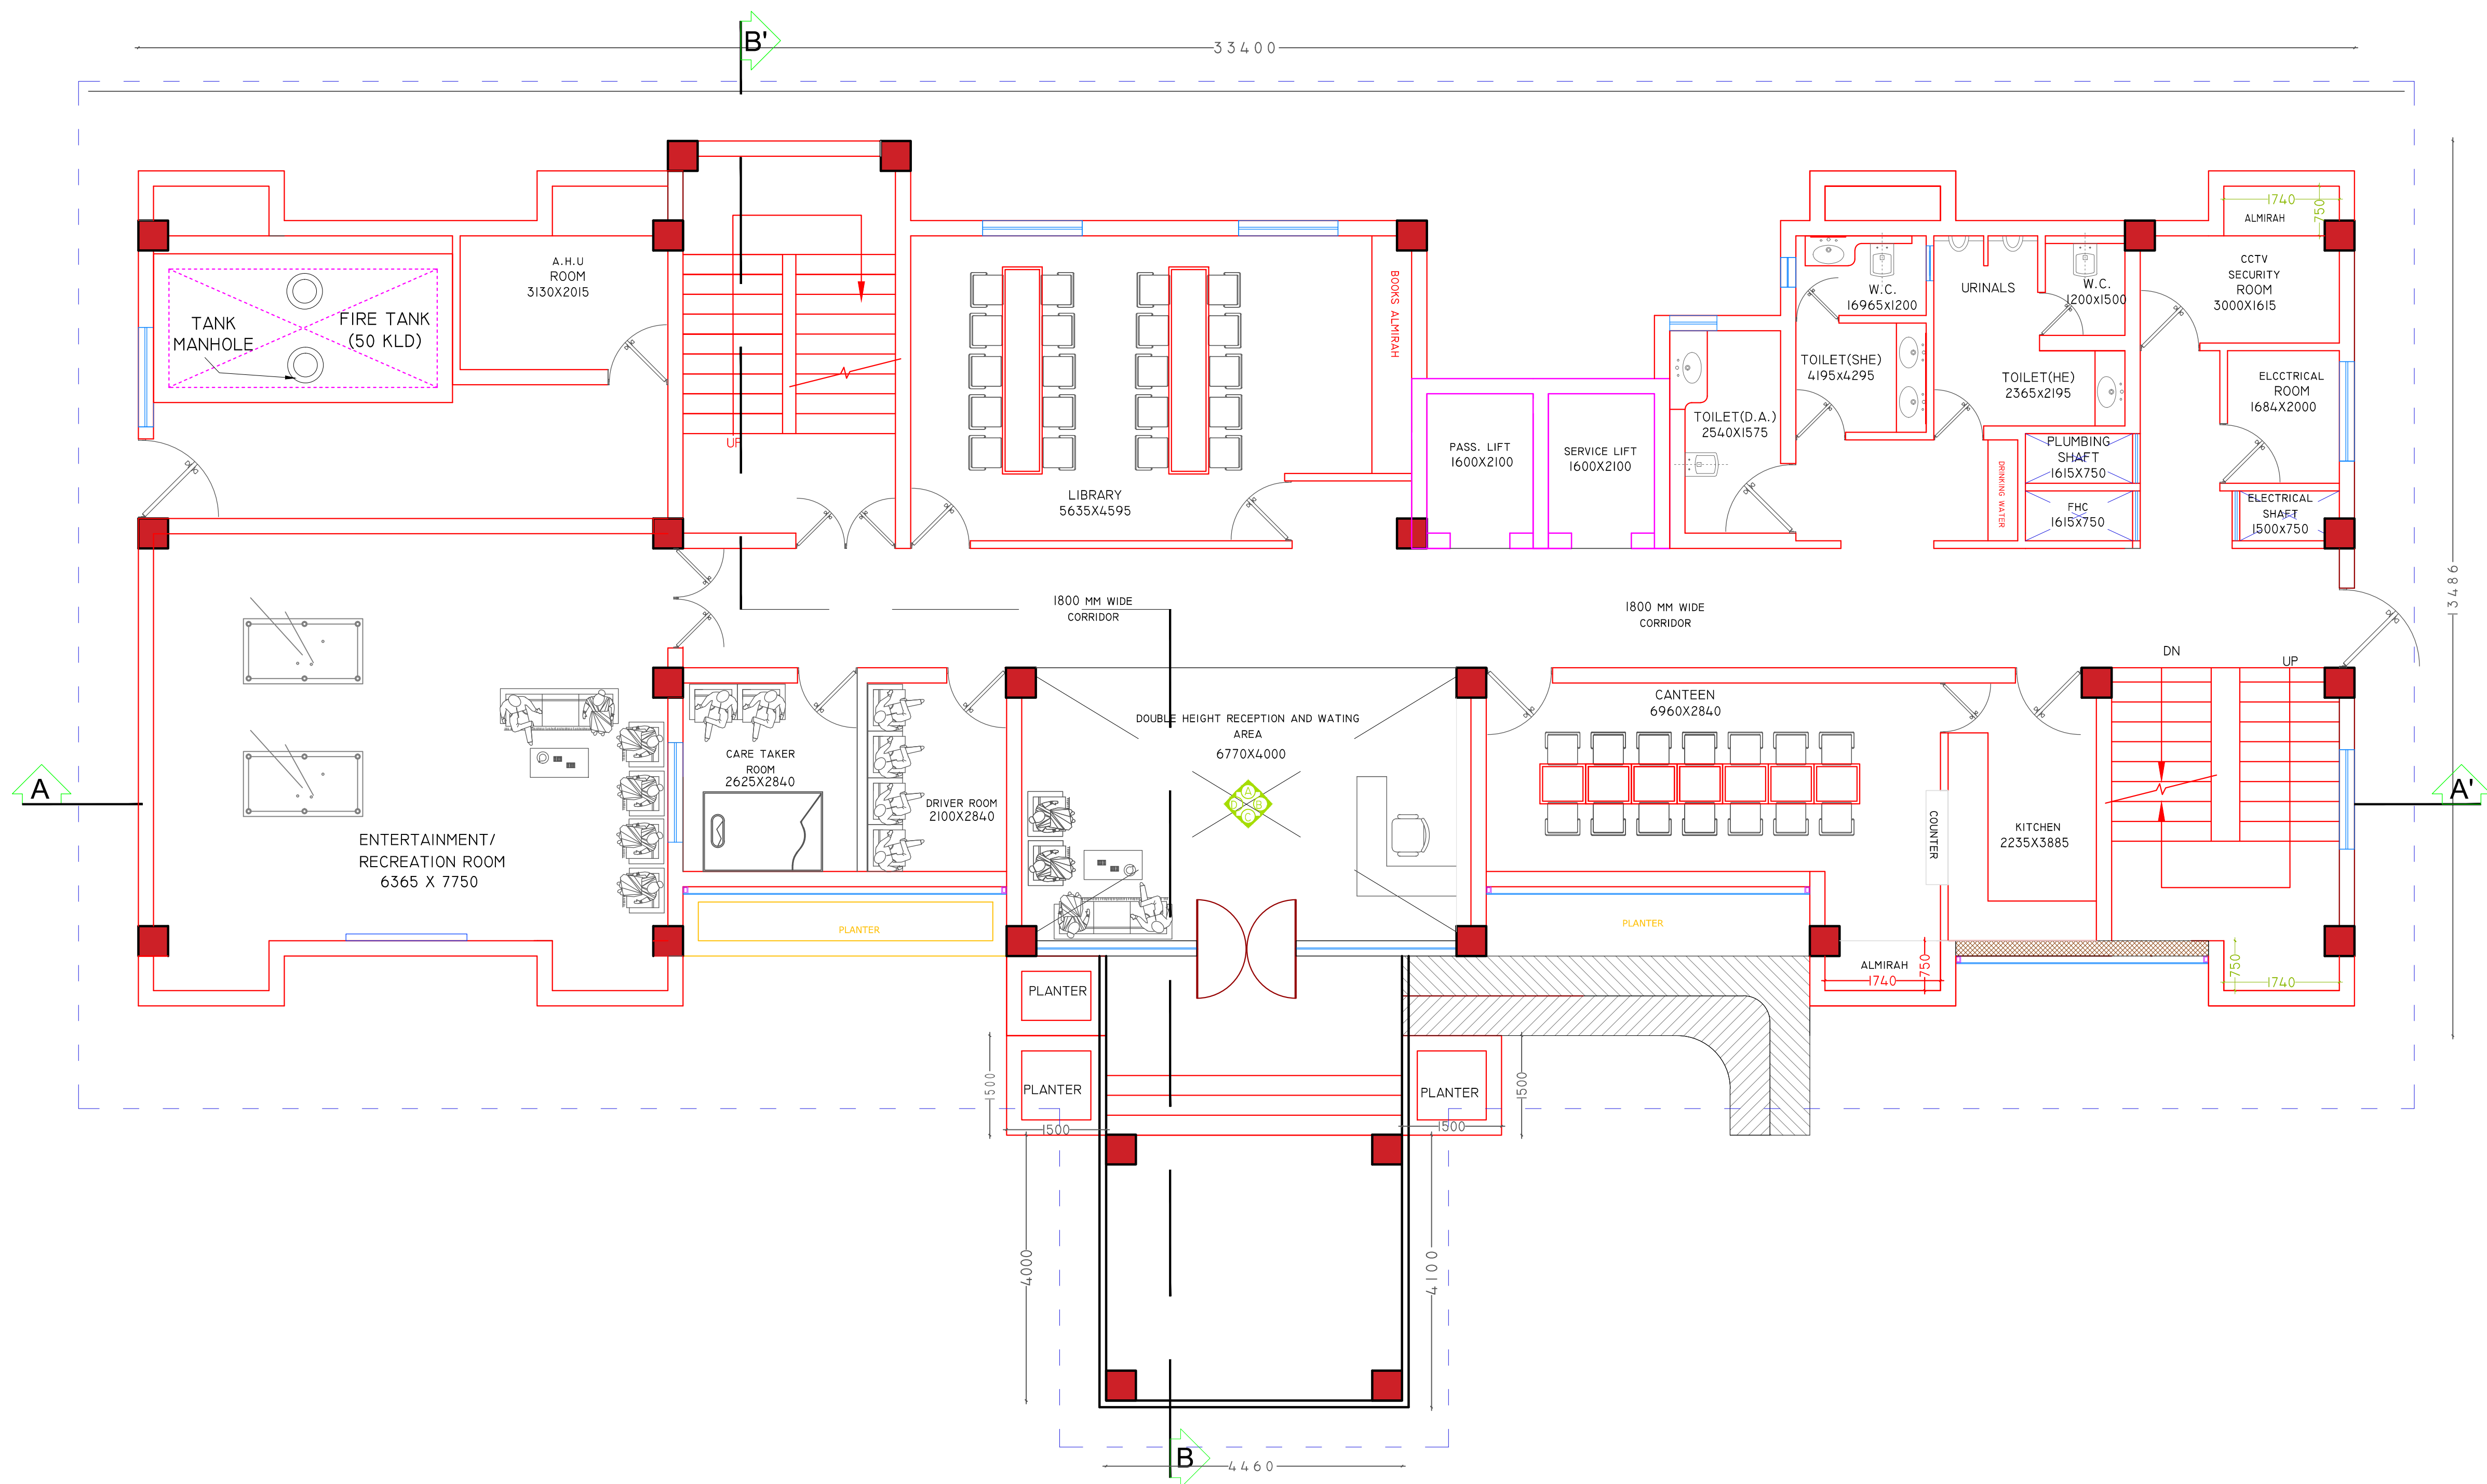

- NOTES :-
1. ONLY WRITTEN DIMENSIONS SHALL BE FOLLOWED.
 2. ANY DISCREPANCY NOTICED IN THIS DRAWING SHALL BE IMMEDIATELY BROUGHT TO THE NOTICE OF THE ARCHITECT.
 3. THIS DRAWING IS THE PROPERTY OF ARCHITECTS STUDIO AND SHOULD NOT BE REPRODUCED IN ANY MANNER WITHOUT THE WRITTEN PERMISSION OF ARCHITECTS STUDIO

GROUND FLOOR AREA= 378.96 SQMT
FIRST FLOOR AREA= 334.11 SQMT
SECOND FLOOR AREA= 364.14 SQMT
TOTAL AREA= 1077.21 SQMT

REV.NO.	DESCRIPTION	DATE
R1	ADD RECREATION ROOM	23.05.2023

PROJECT :
CONSTRUCTION OF PHASE-B WORKS AT JNV RO SHILLONG.

CLIENT :
NAVODAYA VIDYALAYA SAMITI
(AN AUTONOMOUS BODY UNDER MINISTRY OF EDUCATION)
GOVT. OF INDIA

DRAWING NO :-
AS/JNV/RO BUILDING/AR./F.F.PLAN./2.0

DRAWN BY :- JAGPAL SINGH

CHECKED BY :- AR HARSH

SCALE :- NTS

DATE :- 01-04-2021

DRG TITLE :-
GROUND FLOOR PLAN
OPTION-01

CONSTRUCTION AGENCY :-

TELECOMMUNICATIONS
CONSULTANTS INDIA LTD.
(A GOVT. OF INDIA ENTERPRISE)
Tol Bhawan, Outer Ring Rd, VSNL Colony, Greater Kailash I,
Greater Kailash, New Delhi, Delhi 110048


CONSULTING ARCHITECTS:-

ARCHITECTS STUDIO
OFFICE-109, FIRST FLOOR, TOWER-A, LOGIX TECHNOVA,
SECTOR-132, NOIDA (U.P.)-201304
CONTACT- 9868513951, 7042272199, 0120-4730522
E.MAIL- architectsstudio109@gmail.com, prakhararch9@gmail.com

ARCHITECT'S SIGN & STAMP :-

GROUND FLOOR PLAN

TENDER DRAWING

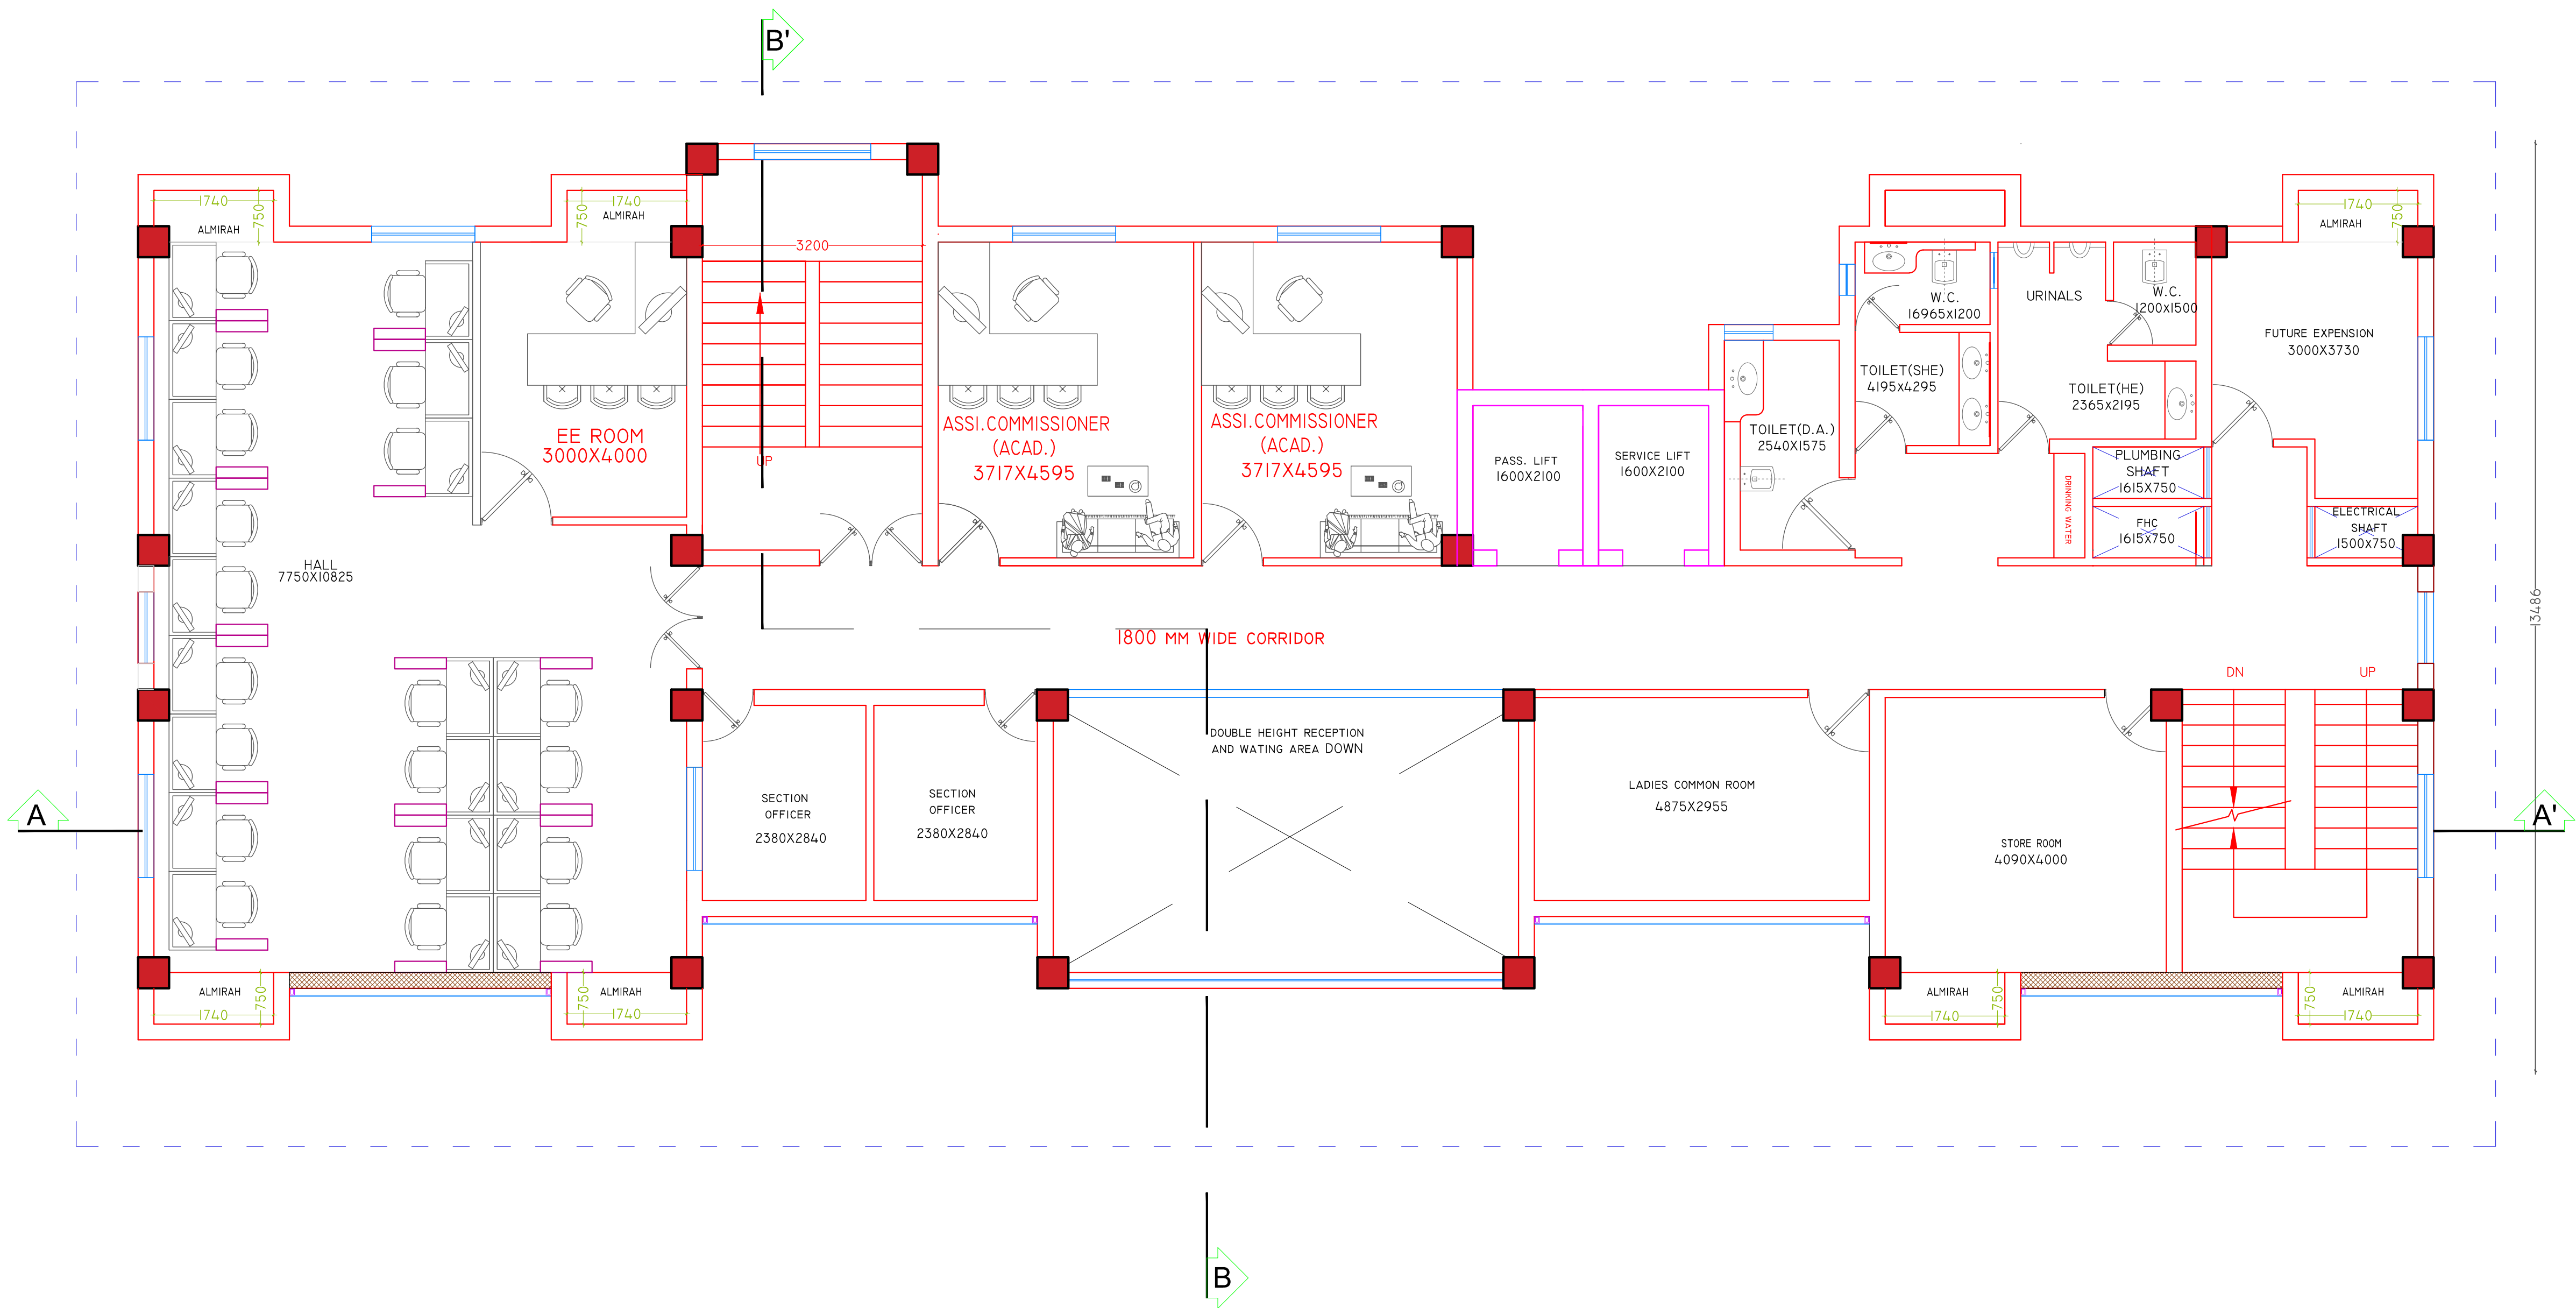

- NOTES :-
1. ONLY WRITTEN DIMENSIONS SHALL BE FOLLOWED.
 2. ANY DISCREPANCY NOTICED IN THIS DRAWING SHALL BE IMMEDIATELY BROUGHT TO THE NOTICE OF THE ARCHITECT.
 3. THIS DRAWING IS THE PROPERTY OF ARCHITECTS STUDIO AND SHOULD NOT BE REPRODUCED IN ANY MANNER WITHOUT THE WRITTEN PERMISSION OF ARCHITECTS STUDIO

GROUND FLOOR AREA= 378.96 SQMT
FIRST FLOOR AREA= 334.11 SQMT
SECOND FLOOR AREA= 364.14 SQMT
TOTAL AREA= 1077.21 SQMT

REV.NO.	DESCRIPTION	DATE

PROJECT :
CONSTRUCTION OF PHASE-B WORKS AT JNV RO SHILLONG.

CLIENT :
NAVODAYA VIDYALAYA SAMITI
(AN AUTONOMOUS BODY UNDER MINISTRY OF EDUCATION)
GOVT. OF INDIA

DRAWING NO :-
AS/JNV/RO BUILDING/AR./F.F.PLAN./2.0

DRAWN BY :- JAGPAL SINGH
CHECKED BY :- AR HARSH

SCALE :- NTS
DATE :- 01-04-2021

DRG TITLE :-
FIRST FLOOR PLAN
OPTION-01


CONSTRUCTION AGENCY :-
TELECOMMUNICATIONS
CONSULTANTS INDIA LTD.
(A GOVT. OF INDIA ENTERPRISE)
Tol Bhawan, Outer Ring Rd, VSNL Colony, Greater Kailash I,
Greater Kailash, New Delhi, Delhi 110048

CONSULTING ARCHITECTS:-
ARCHITECTS STUDIO
OFFICE-109, FIRST FLOOR, TOWER-A, LOGIX TECHNOVA,
SECTOR-132, NOIDA (U.P.)-201304
CONTACT- 9868513951, 7042272199, 0120-4730522
E.MAIL- architectsstudio109@gmail.com, prakhararch9@gmail.com

ARCHITECT'S SIGN & STAMP :-

FIRST FLOOR PLAN

TENDER DRAWING

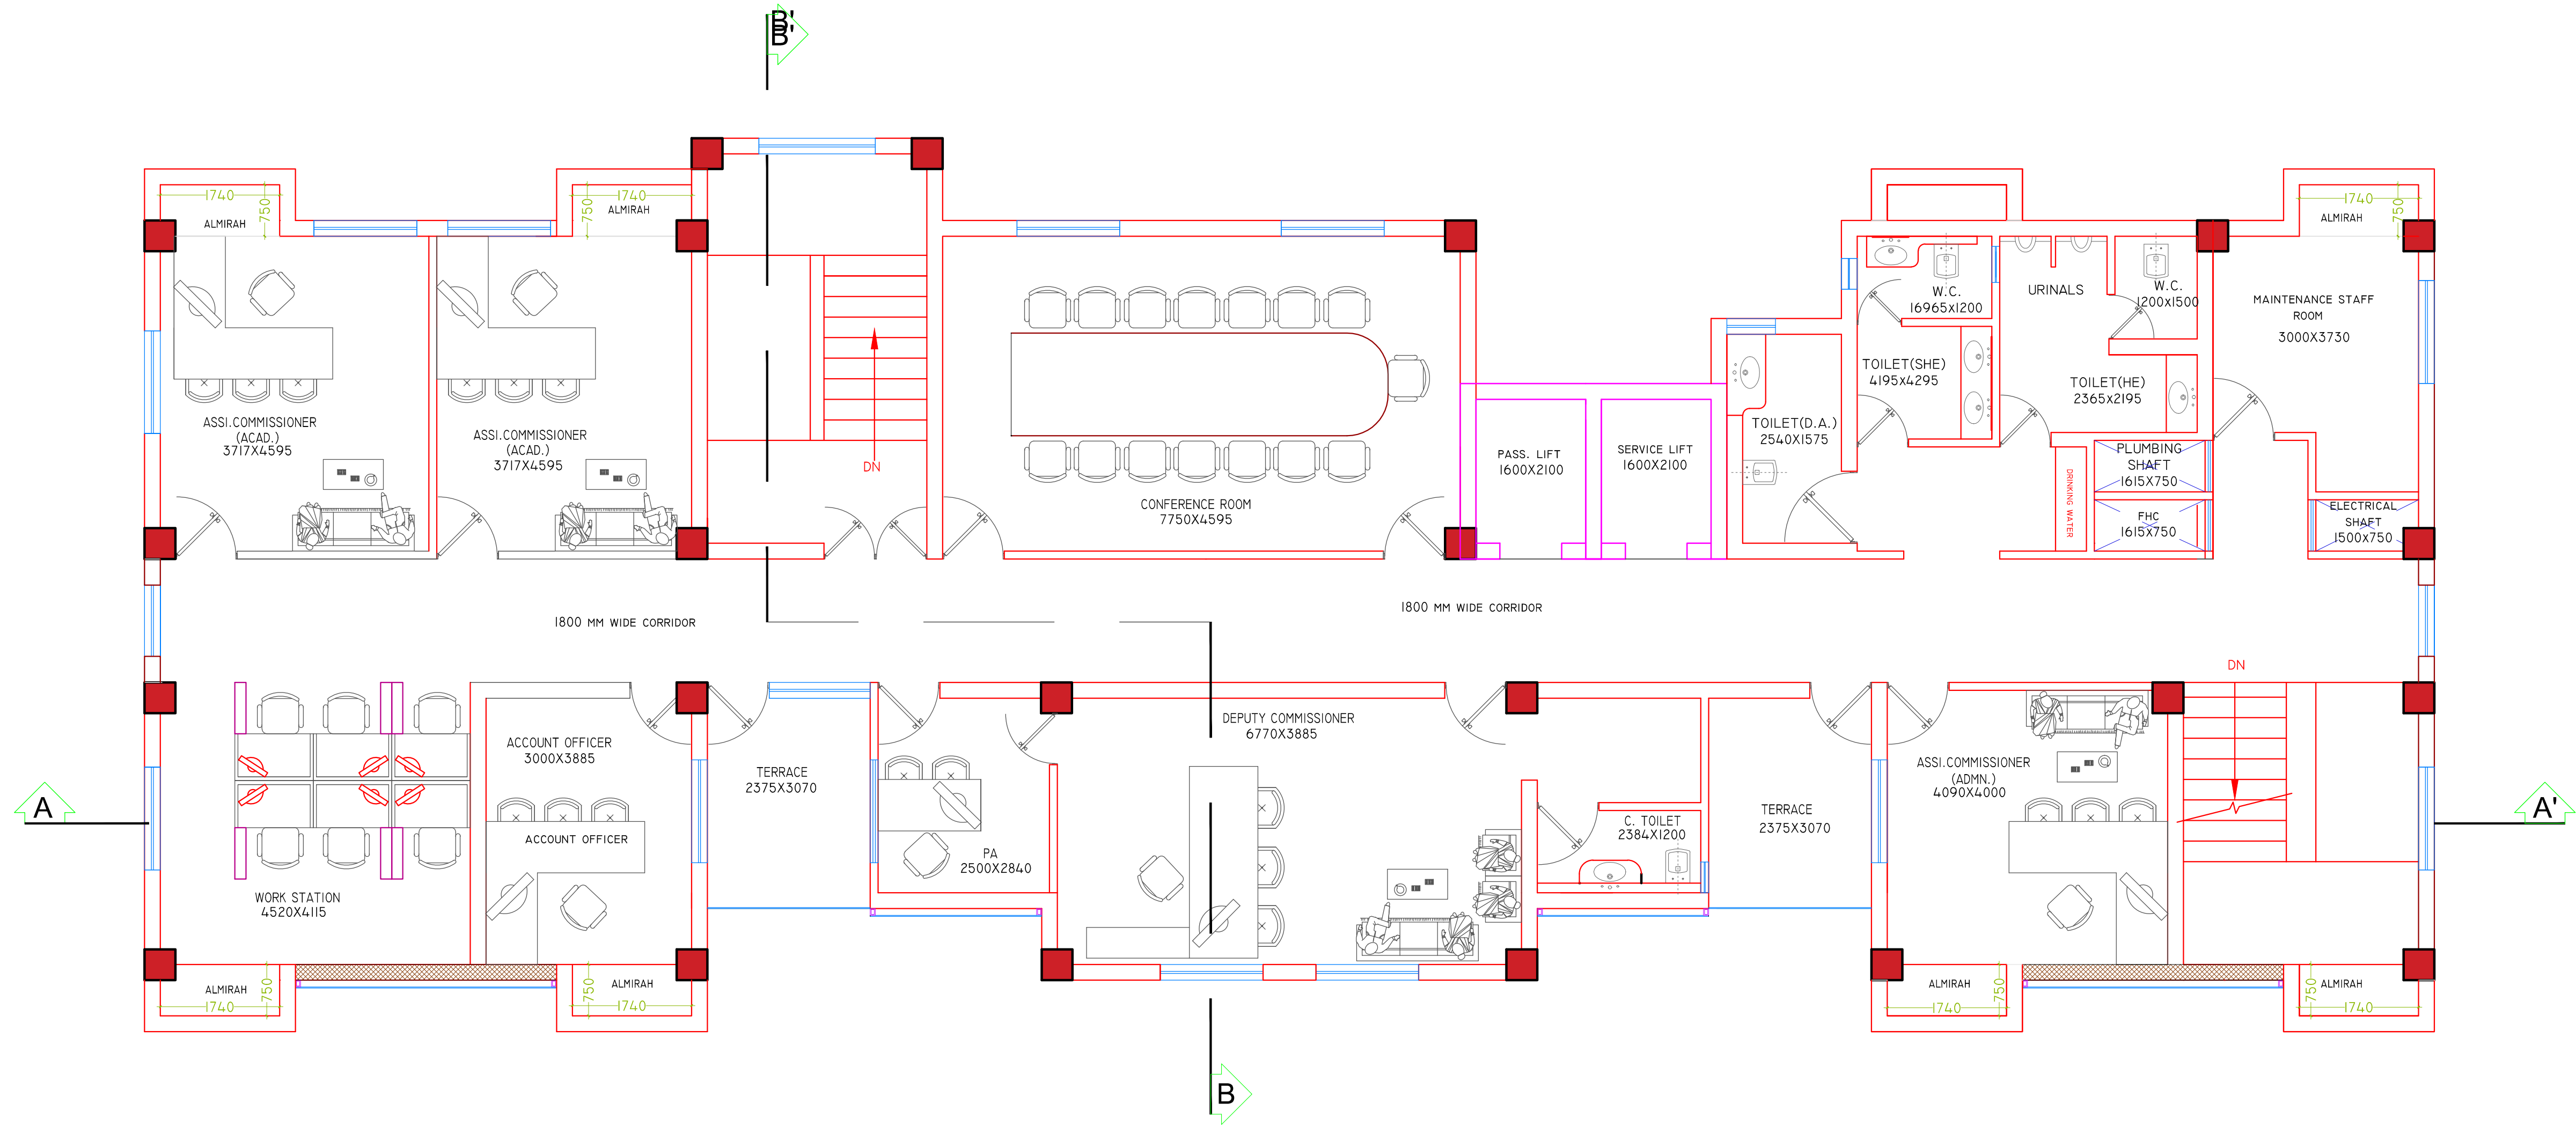

- NOTES :-
1. ONLY WRITTEN DIMENSIONS SHALL BE FOLLOWED.
 2. ANY DISCREPANCY NOTICED IN THIS DRAWING SHALL BE IMMEDIATELY BROUGHT TO THE NOTICE OF THE ARCHITECT.
 3. THIS DRAWING IS THE PROPERTY OF ARCHITECTS STUDIO AND SHOULD NOT BE REPRODUCED IN ANY MANNER WITHOUT THE WRITTEN PERMISSION OF ARCHITECTS STUDIO

GROUND FLOOR AREA= 378.96 SQMT
FIRST FLOOR AREA= 334.11 SQMT
SECOND FLOOR AREA= 364.14 SQMT
TOTAL AREA= 1077.21 SQMT

REV.NO.	DESCRIPTION	DATE

PROJECT :
CONSTRUCTION OF PHASE-B WORKS AT JNV RO SHILLONG.

CLIENT :
NAVODAYA VIDYALAYA SAMITI
(AN AUTONOMOUS BODY UNDER MINISTRY OF EDUCATION)
GOVT. OF INDIA

DRAWING NO :-
AS/JNV/RO BUILDING/AR./F.F.PLAN./2.0

DRAWN BY :- JAGPAL SINGH CHECKED BY :- AR HARSH

SCALE :- NTS DATE :- 01-04-2021

DRG TITLE :-
**SECOND FLOOR PLAN
OPTION-01**


CONSTRUCTION AGENCY :-
**TELECOMMUNICATIONS
CONSULTANTS INDIA LTD.**
(A GOVT. OF INDIA ENTERPRISE)
Tol Bhawan, Outer Ring Rd, VSNL Colony, Greater Kailash I,
Greater Kailash, New Delhi, Delhi 110048

CONSULTING ARCHITECTS:-
 **ARCHITECTS STUDIO**
OFFICE-109, FIRST FLOOR, TOWER-A, LOGIX TECHNOVA,
SECTOR-132, NOIDA (U.P.)-201304
CONTACT- 9868513951, 7042272199, 0120-4730522
E.MAIL- architectsstudio109@gmail.com, prakhararch9@gmail.com

ARCHITECT'S SIGN & STAMP :-

SECOND FLOOR PLAN

TENDER DRAWING

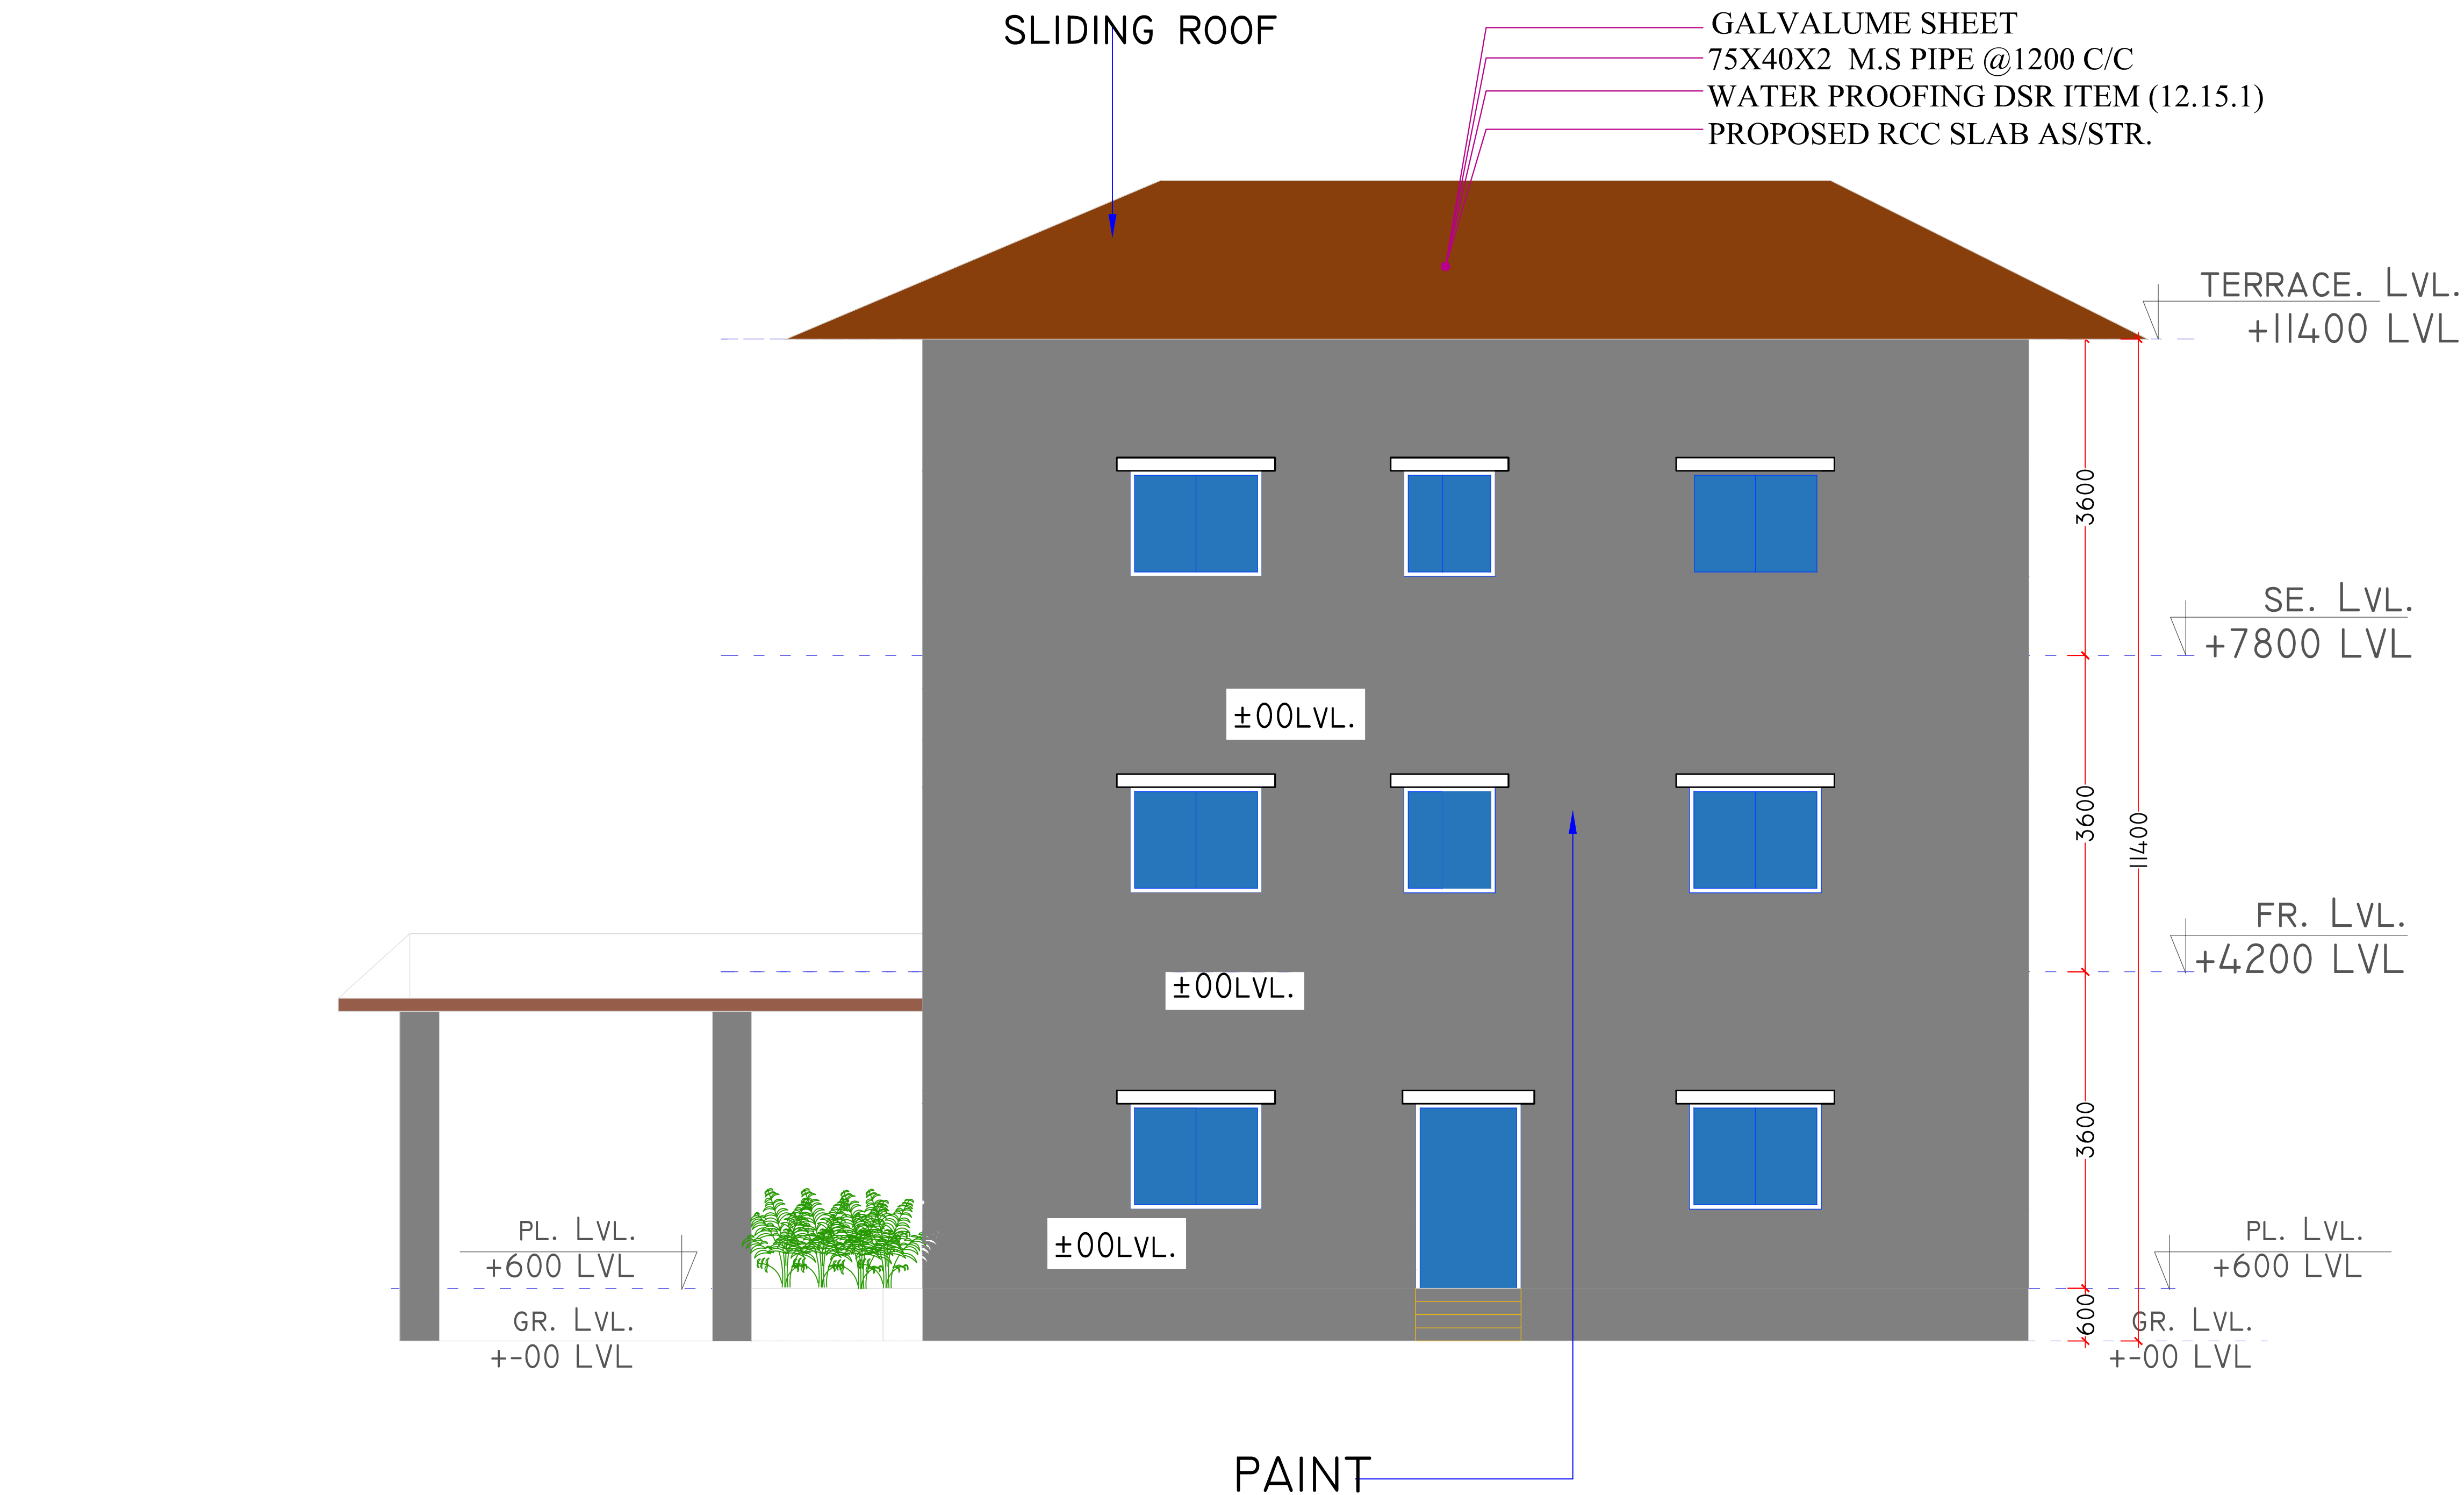

- NOTES :-
1. ONLY WRITTEN DIMENSIONS SHALL BE FOLLOWED.
 2. ANY DISCREPANCY NOTICED IN THIS DRAWING SHALL BE IMMEDIATELY BROUGHT TO THE NOTICE OF THE ARCHITECT.
 3. THIS DRAWING IS THE PROPERTY OF ARCHITECTS STUDIO AND SHOULD NOT BE REPRODUCED IN ANY MANNER WITHOUT THE WRITTEN PERMISSION OF ARCHITECTS STUDIO

REV.NO.	DESCRIPTION	DATE

PROJECT :
CONSTRUCTION OF PHASE-B WORKS AT
JNV RO SHILLONG.

CLIENT :

NAVODAYA VIDYALAYA SAMITI
(AN AUTONOMOUS BODY UNDER MINISTRY OF EDUCATION)
GOVT. OF INDIA

DRAWING NO :-

AS/JNV/RO BUILDING/AR./F.F.PLAN./2.0

DRAWN BY :- JAGPAL SINGH	CHECKED BY :- AR HARSH
--------------------------	------------------------

SCALE :- NTS	DATE :- 31-03-2023
--------------	--------------------

DRG TITLE :- SIDE ELEVATION	
------------------------------------	--

CONSTRUCTION AGENCY :-

TELECOMMUNICATIONS
CONSULTANTS INDIA LTD.
(A GOVT. OF INDIA ENTERPRISE)
Tol Bhawan, Outer Ring Rd, VSNL Colony, Greater Kailash I,
Greater Kailash, New Delhi, Delhi 110048


CONSULTING ARCHITECTS:-

 **ARCHITECTS STUDIO**
OFFICE-109, FIRST FLOOR, TOWER-A, LOGIX TECHNOVA,
SECTOR-132, NOIDA (U.P.)-201304
CONTACT- 9868513951, 7042272199, 0120-4730522
E.MAIL- architectsstudio109@gmail.com, prakhararch@gmail.com


ARCHITECT'S SIGN & STAMP :-

SIDE ELEVATION

TENDER DRAWING

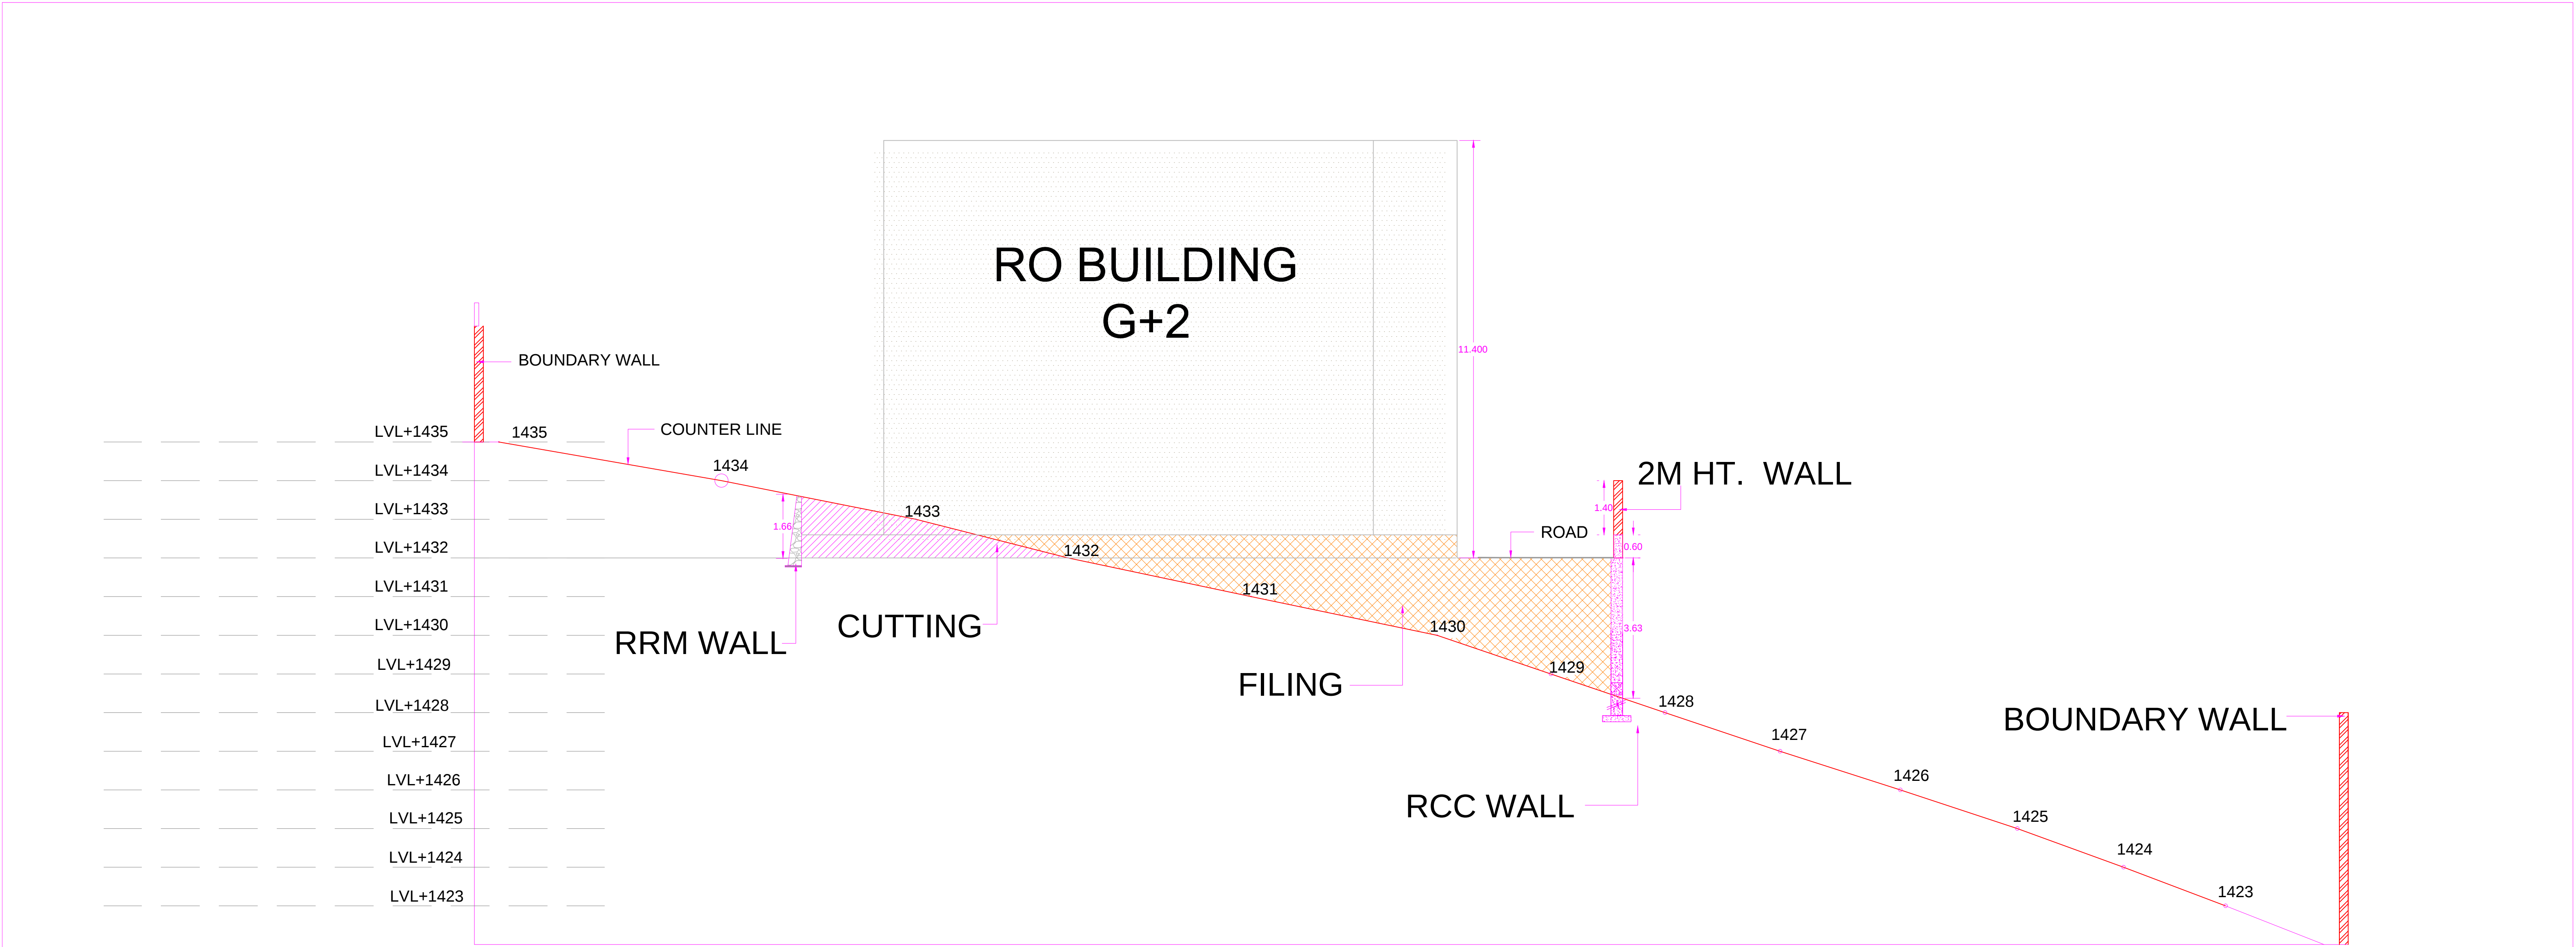

	PROJECT :— REGIONAL OFFICE BUILDING AT UMSAWLI, EAST KHASI HILLS DISTRICT SHILLONG,MEGHALAYA	PMC :— Tcil Bhawan, Outer Ring Rd, VSNL Colony, Greater Kailash I, Greater Kailash, New Delhi, Delhi 110048 (A GOVT. OF INDIA ENTERPRISE)	DRG TITLE :— SITE SECTION	ARCHITECT ARCHITECTS STUDIO
			DATE :— SITE SECTION	

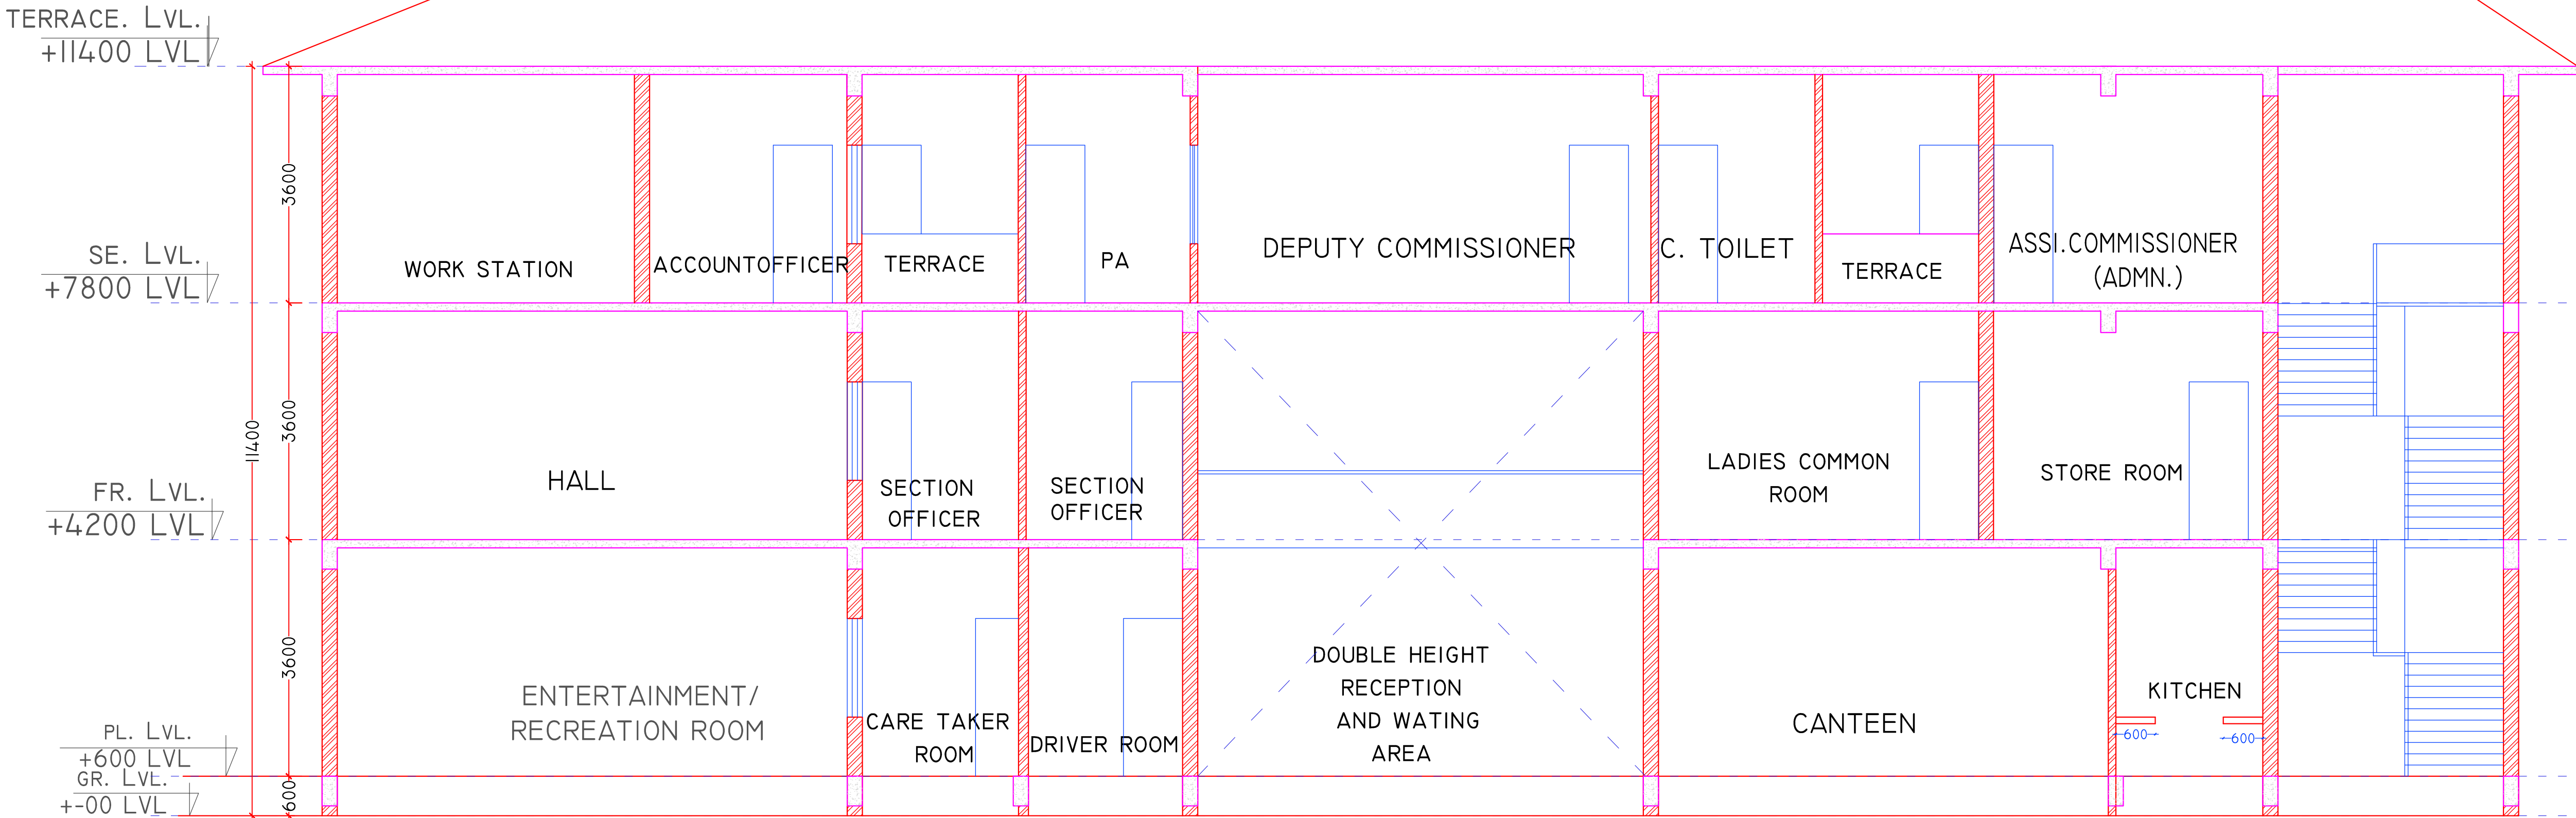

SECTION AT-AA

TENDER DRAWING

- NOTES :-
1. ONLY WRITTEN DIMENSIONS SHALL BE FOLLOWED.
 2. ANY DISCREPANCY NOTICED IN THIS DRAWING SHALL BE IMMEDIATELY BROUGHT TO THE NOTICE OF THE ARCHITECT.
 3. THIS DRAWING IS THE PROPERTY OF ARCHITECTS STUDIO AND SHOULD NOT BE REPRODUCED IN ANY MANNER WITHOUT THE WRITTEN PERMISSION OF ARCHITECTS STUDIO

REV.NO.	DESCRIPTION	DATE

PROJECT :
CONSTRUCTION OF PHASE-B WORKS AT JNV RO SHILLONG.

CLIENT :
NAVODAYA VIDYALAYA SAMITI
(AN AUTONOMOUS BODY UNDER MINISTRY OF EDUCATION)
GOVT. OF INDIA

DRAWING NO :-
AS/JNV/RO BUILDING/AR./ TYP SEC./2.0


DRAWN BY :- JAGPAL SINGH	CHECKED BY :- AR HARSH
SCALE :- NTS	DATE :- 01-04-2021

DRG TITLE :-
SECTION - AA

CONSTRUCTION AGENCY :-
TELECOMMUNICATIONS
CONSULTANTS INDIA LTD.
(A GOVT. OF INDIA ENTERPRISE)
Toll Bhawan, Outer Ring Rd, VSNL Colony, Greater Kailash I,
Greater Kailash, New Delhi, Delhi 110048

CONSULTING ARCHITECTS:-
ARCHITECTS STUDIO
OFFICE-109, FIRST FLOOR, TOWER-A, LOGIX TECHNOVA,
SECTOR-132, NOIDA (U.P.)-201304
CONTACT- 9868513951, 7042272199, 0120-4730522
E.MAIL- architectsstudio109@gmail.com, prakhararch9@gmail.com

ARCHITECT'S SIGN & STAMP :-

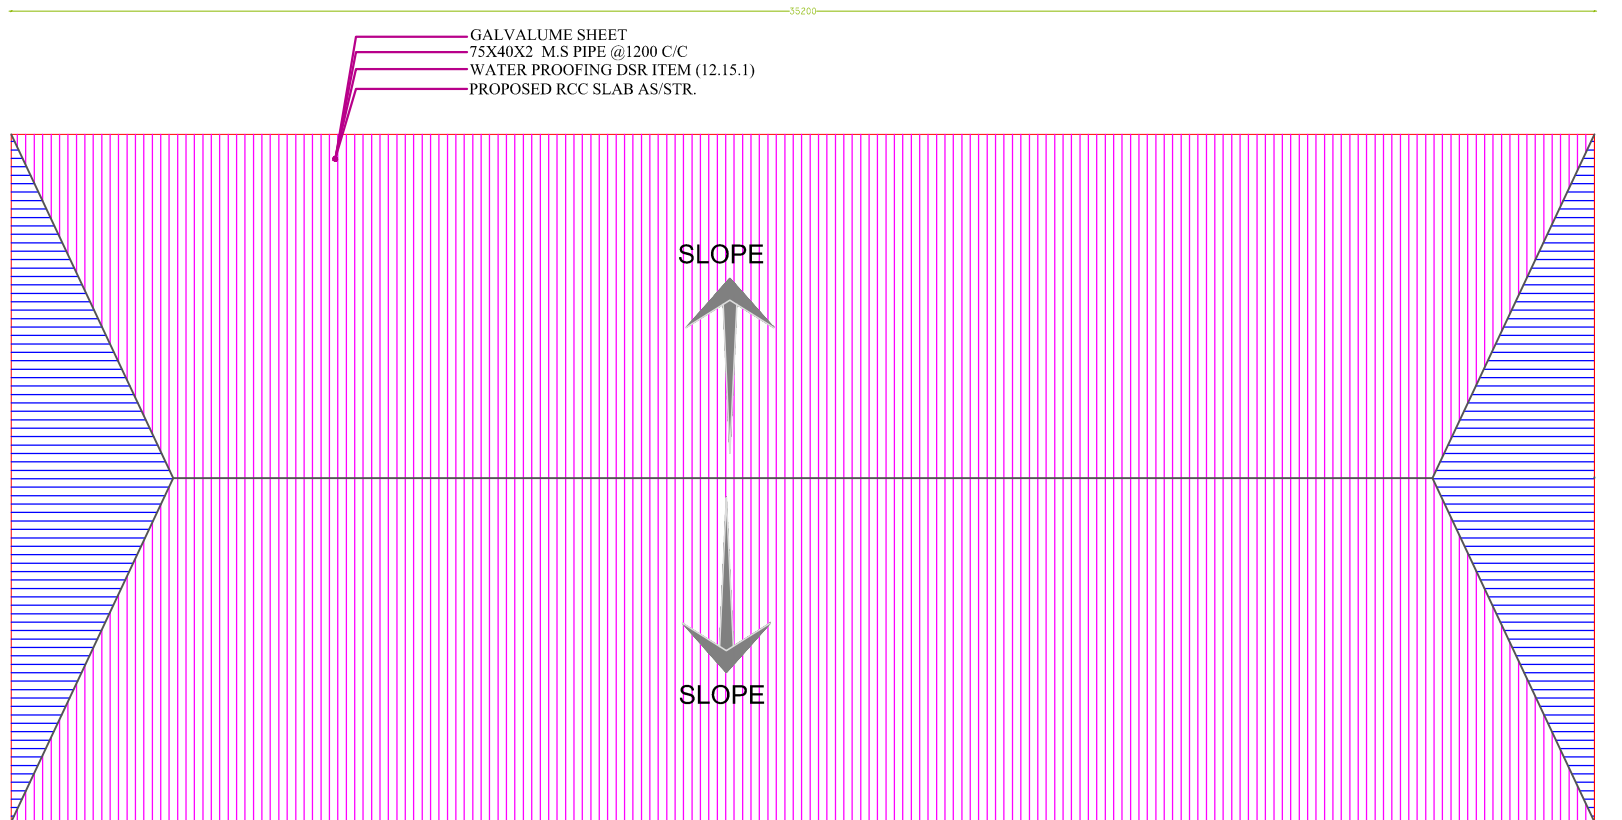

TERRACE FLOOR PLAN

TENDER DRAWING

- NOTES :-
1. ONLY WRITTEN DIMENSIONS SHALL BE FOLLOWED.
 2. ANY DISCREPANCY NOTICED IN THIS DRAWING SHALL BE IMMEDIATELY BROUGHT TO THE NOTICE OF THE ARCHITECT.
 3. THIS DRAWING IS THE PROPERTY OF ARCHITECTS STUDIO AND SHOULD NOT BE REPRODUCED IN ANY MANNER WITHOUT THE WRITTEN PERMISSION OF ARCHITECTS STUDIO

GROUND FLOOR AREA= 378.96 SQMT
FIRST FLOOR AREA= 334.11 SQMT
SECOND FLOOR AREA= 364.14 SQMT
TOTAL AREA= 1077.21 SQMT

REV.NO.	DESCRIPTION	DATE

PROJECT :
CONSTRUCTION OF PHASE-B WORKS AT
JNV RO SHILLONG.

CLIENT :

NAVODAYA VIDYALAYA SAMITI
(AN AUTONOMOUS BODY UNDER MINISTRY OF EDUCATION)
GOVT. OF INDIA

DRAWING NO :-
AS/JNV/RO BUILDING/AR./F.F.PLAN./2.0

DRAWN BY :- JAGPAL SINGH | CHECKED BY :- AR. HARSH

SCALE :- NTS | DATE :- 01-04-2022

DRG TITLE :-
ROOF FLOOR PLAN
OPTION-01


CONSTRUCTION AGENCY :-

TELECOMMUNICATIONS
CONSULTANTS INDIA LTD.
(A GOVT. OF INDIA ENTERPRISE)
Toll free:- 1800 121 1211, 1800 121 1212, 1800 121 1213
Corporate Office: New Delhi, India: 110001

CONSULTING ARCHITECTS:-

 **ARCHITECTS STUDIO**
OFFICE-109, FIRST FLOOR, TOWER-A, LOGIX TECHNOVA,
SECTOR-32, NOIDA (U.P.)-201304
CONTACT- 9868513551, 7042272199, 0120-4730522
E.MAIL- architectsstudio109@gmail.com, prakhararch6@gmail.com

ARCHITECT'S SIGN & STAMP :-

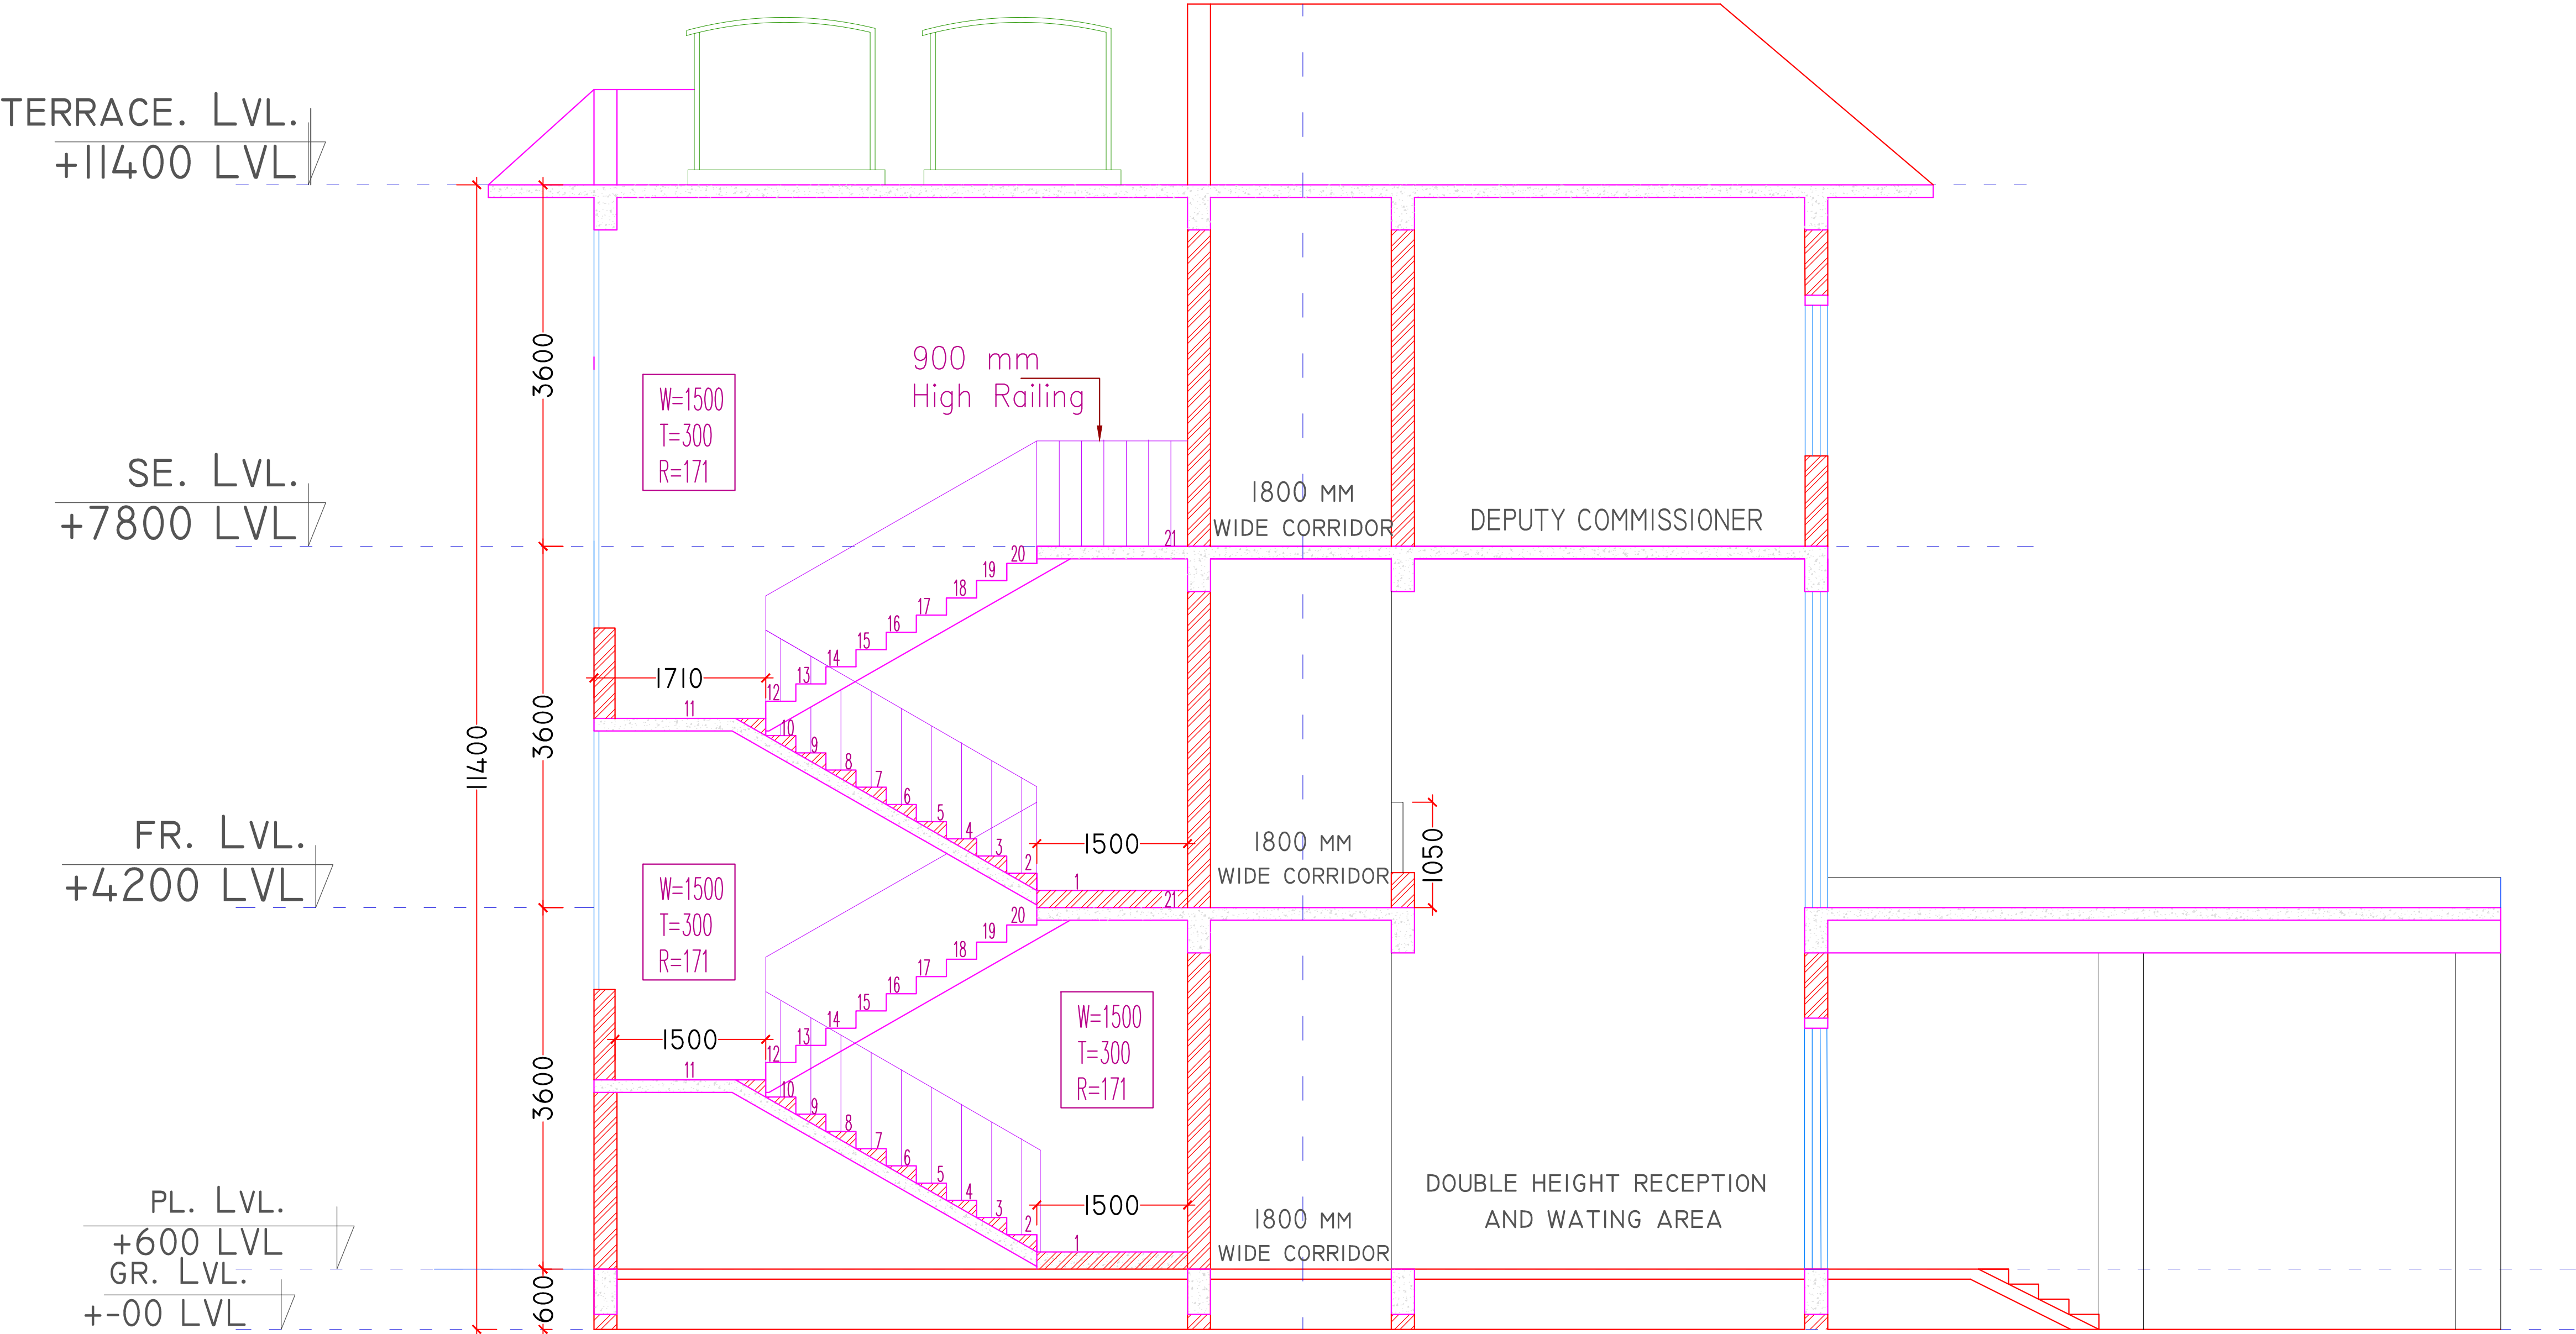

SECTION AT-BB

TENDER DRAWING

- NOTES :-
1. ONLY WRITTEN DIMENSIONS SHALL BE FOLLOWED.
 2. ANY DISCREPANCY NOTICED IN THIS DRAWING SHALL BE IMMEDIATELY BROUGHT TO THE NOTICE OF THE ARCHITECT.
 3. THIS DRAWING IS THE PROPERTY OF ARCHITECTS STUDIO AND SHOULD NOT BE REPRODUCED IN ANY MANNER WITHOUT THE WRITTEN PERMISSION OF ARCHITECTS STUDIO

REV.NO.	DESCRIPTION	DATE

PROJECT :
CONSTRUCTION OF PHASE-B WORKS AT JNV RO SHILLONG.

CLIENT :
NAVODAYA VIDYALAYA SAMITI
(AN AUTONOMOUS BODY UNDER MINISTRY OF EDUCATION) GOVT. OF INDIA

DRAWING NO :-
AS/JNV/RO BUILDING/AR./SEC./2.0

DRAWN BY :- JAGPAL SINGH CHECKED BY :- AR HARSH

SCALE :- NTS DATE :- 31-03-2023

DRG TITLE :-
SECTION B-B

CONSTRUCTION AGENCY :-
TELECOMMUNICATIONS CONSULTANTS INDIA LTD.
(A GOVT. OF INDIA ENTERPRISE)
Toll Bhawan, Outer Ring Rd, VSNL Colony, Greater Kailash I, Greater Kailash, New Delhi, Delhi 110048

CONSULTING ARCHITECTS:-
ARCHITECTS STUDIO
OFFICE-109, FIRST FLOOR, TOWER-A, LOGIX TECHNOVA, SECTOR-132, NOIDA (U.P.)-201304
CONTACT- 9868513951, 7042272199, 0120-4730522
E.MAIL- architectsstudio109@gmail.com, prakhararch@gmail.com

ARCHITECT'S SIGN & STAMP :-

GALVALUME SHEET
75X40X2 M.S PIPE @1200 C/C
WATER PROOFING DSR ITEM (12.15.1)
PROPOSED RCC SLAB AS/STR.

BUILDING NAME	APPROVED AREA	ACHIEVED AREA
GUEST HOUSE		60.0 SQ.M
VARANDAH PER UNIT		2.87 SQ.M
TOTAL AREA	80.0 SQ.M	62.87 SQ.M

- NOTES :-
1. ONLY WRITTEN DIMENSIONS SHALL BE FOLLOWED.
 2. ANY DISCREPANCY NOTICED IN THIS DRAWING SHALL BE IMMEDIATELY BROUGHT TO THE NOTICE OF THE ARCHITECT.
 3. THIS DRAWING IS THE PROPERTY OF ARCHITECTS STUDIO AND SHOULD NOT BE REPRODUCED IN ANY MANNER WITHOUT THE WRITTEN PERMISSION OF ARCHITECT STUDIO

DOORS & WINDOWS SCHEDULE

Type	Width	Cill	Height	Lintel
D	1200	-	2670	Beam Bottom
D1	900	-	2100	2100
D2	750	-	2100	2100
W1	1500	900	1770	Beam Bottom
W2	785	900	1770	Beam Bottom
V1	600	1800	870	Beam Bottom

REV.NO.	DESCRIPTION	DATE

PROJECT :
CONSTRUCTION OF PHASE-B
WORKS AT JNV RO SHILLONG.

CLIENT :
NAVODAYA VIDYALAYA SAMITI
(AN AUTONOMOUS BODY UNDER MINISTRY OF EDUCATION)
GOVT. OF INDIA

DRAWING NO :-
AS/JNV/RO SHILONG/G HOUDE/TERR/AR./2.0

DRAWN BY :- JAGPAL SINGH

CHECKED BY :- AR HARSH

SCALE :- NTS

DATE :- 17-07-2023

DRG TITLE :-
GUEST HOUSE



TITLE :-
TERRACE PLAN


CONSTRUCTION AGENCY :-

TELECOMMUNICATIONS
CONSULTANTS INDIA LTD.
(A GOVT. OF INDIA ENTERPRISE)
Toll Bhawan, Outer Ring Rd, VSNL Colony, Greater Kailash I,
Greater Kailash, New Delhi, Delhi 110048

CONSULTING ARCHITECTS:-


ARCHITECTS STUDIO
OFFICE-109, FIRST FLOOR, TOWER-A, LOGIX TECHNOVA,
SECTOR-132, NOIDA (U.P.)-201304
CONTACT- 9868513951, 7042272199, 0120-4730522
E.MAIL- architectsstudio109@gmail.com, prakhararch9@gmail.com

ARCHITECT'S SIGN & STAMP :-

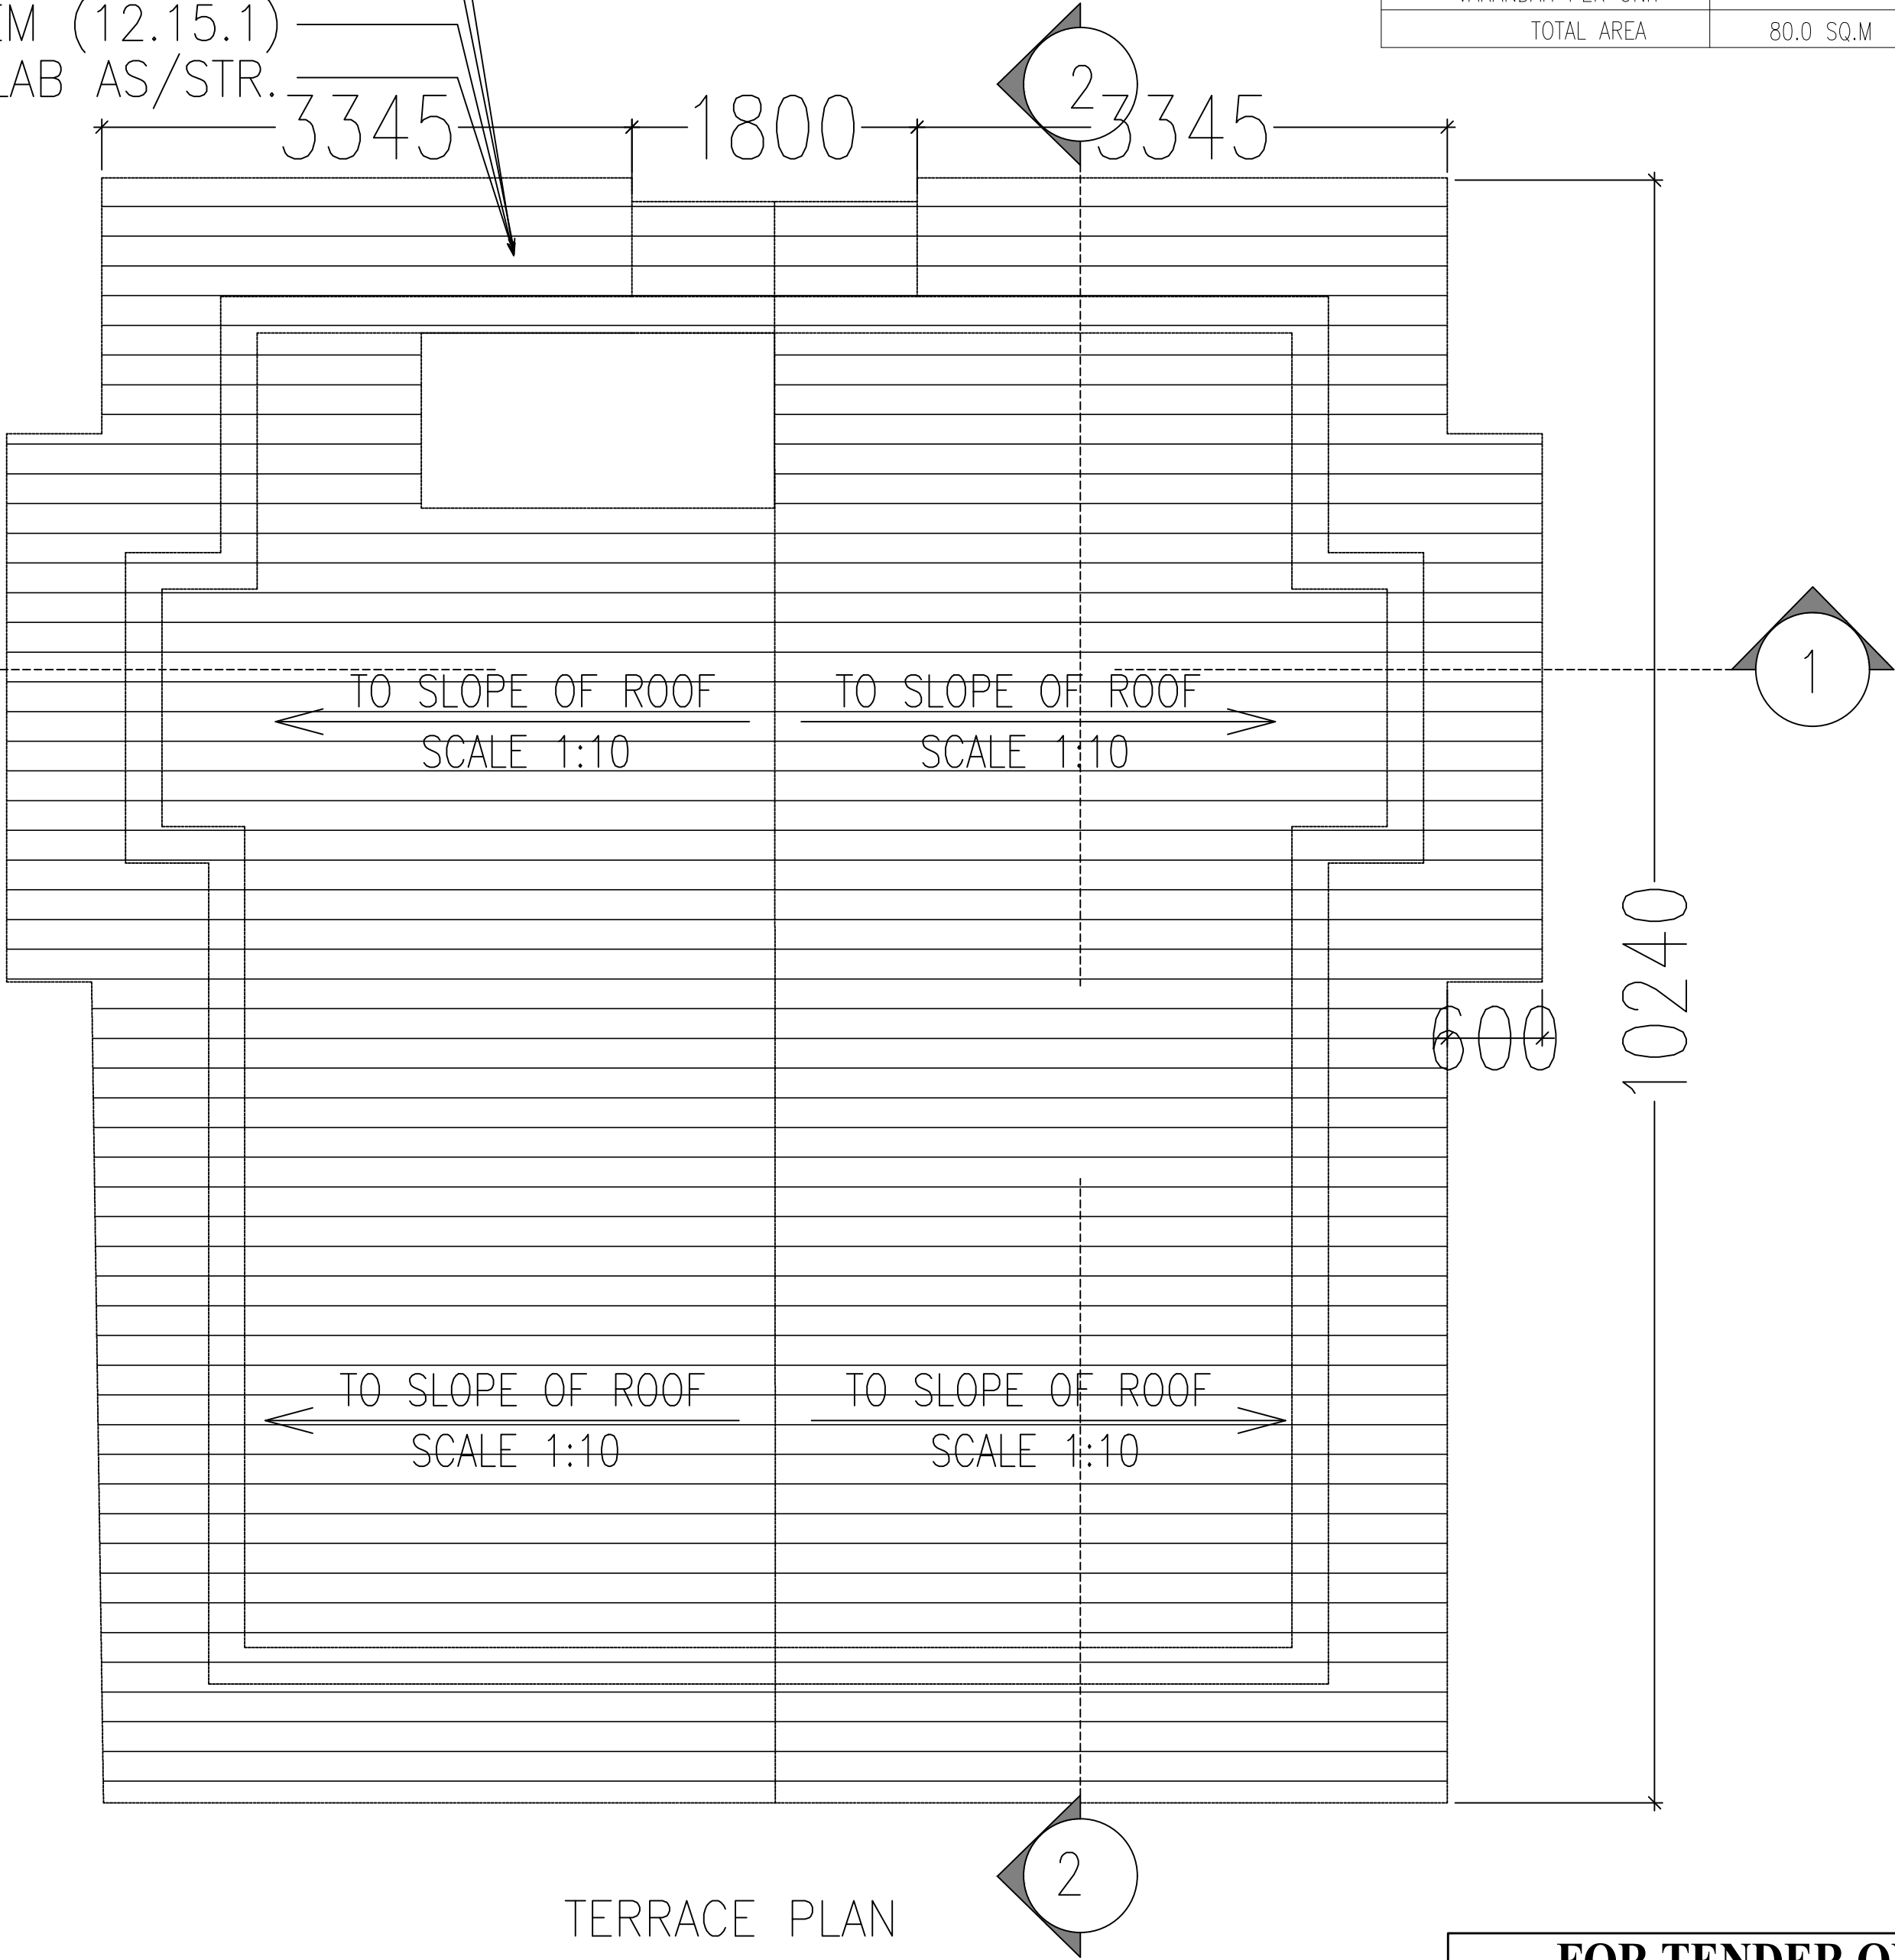

TERRACE PLAN

FOR TENDER ONLY

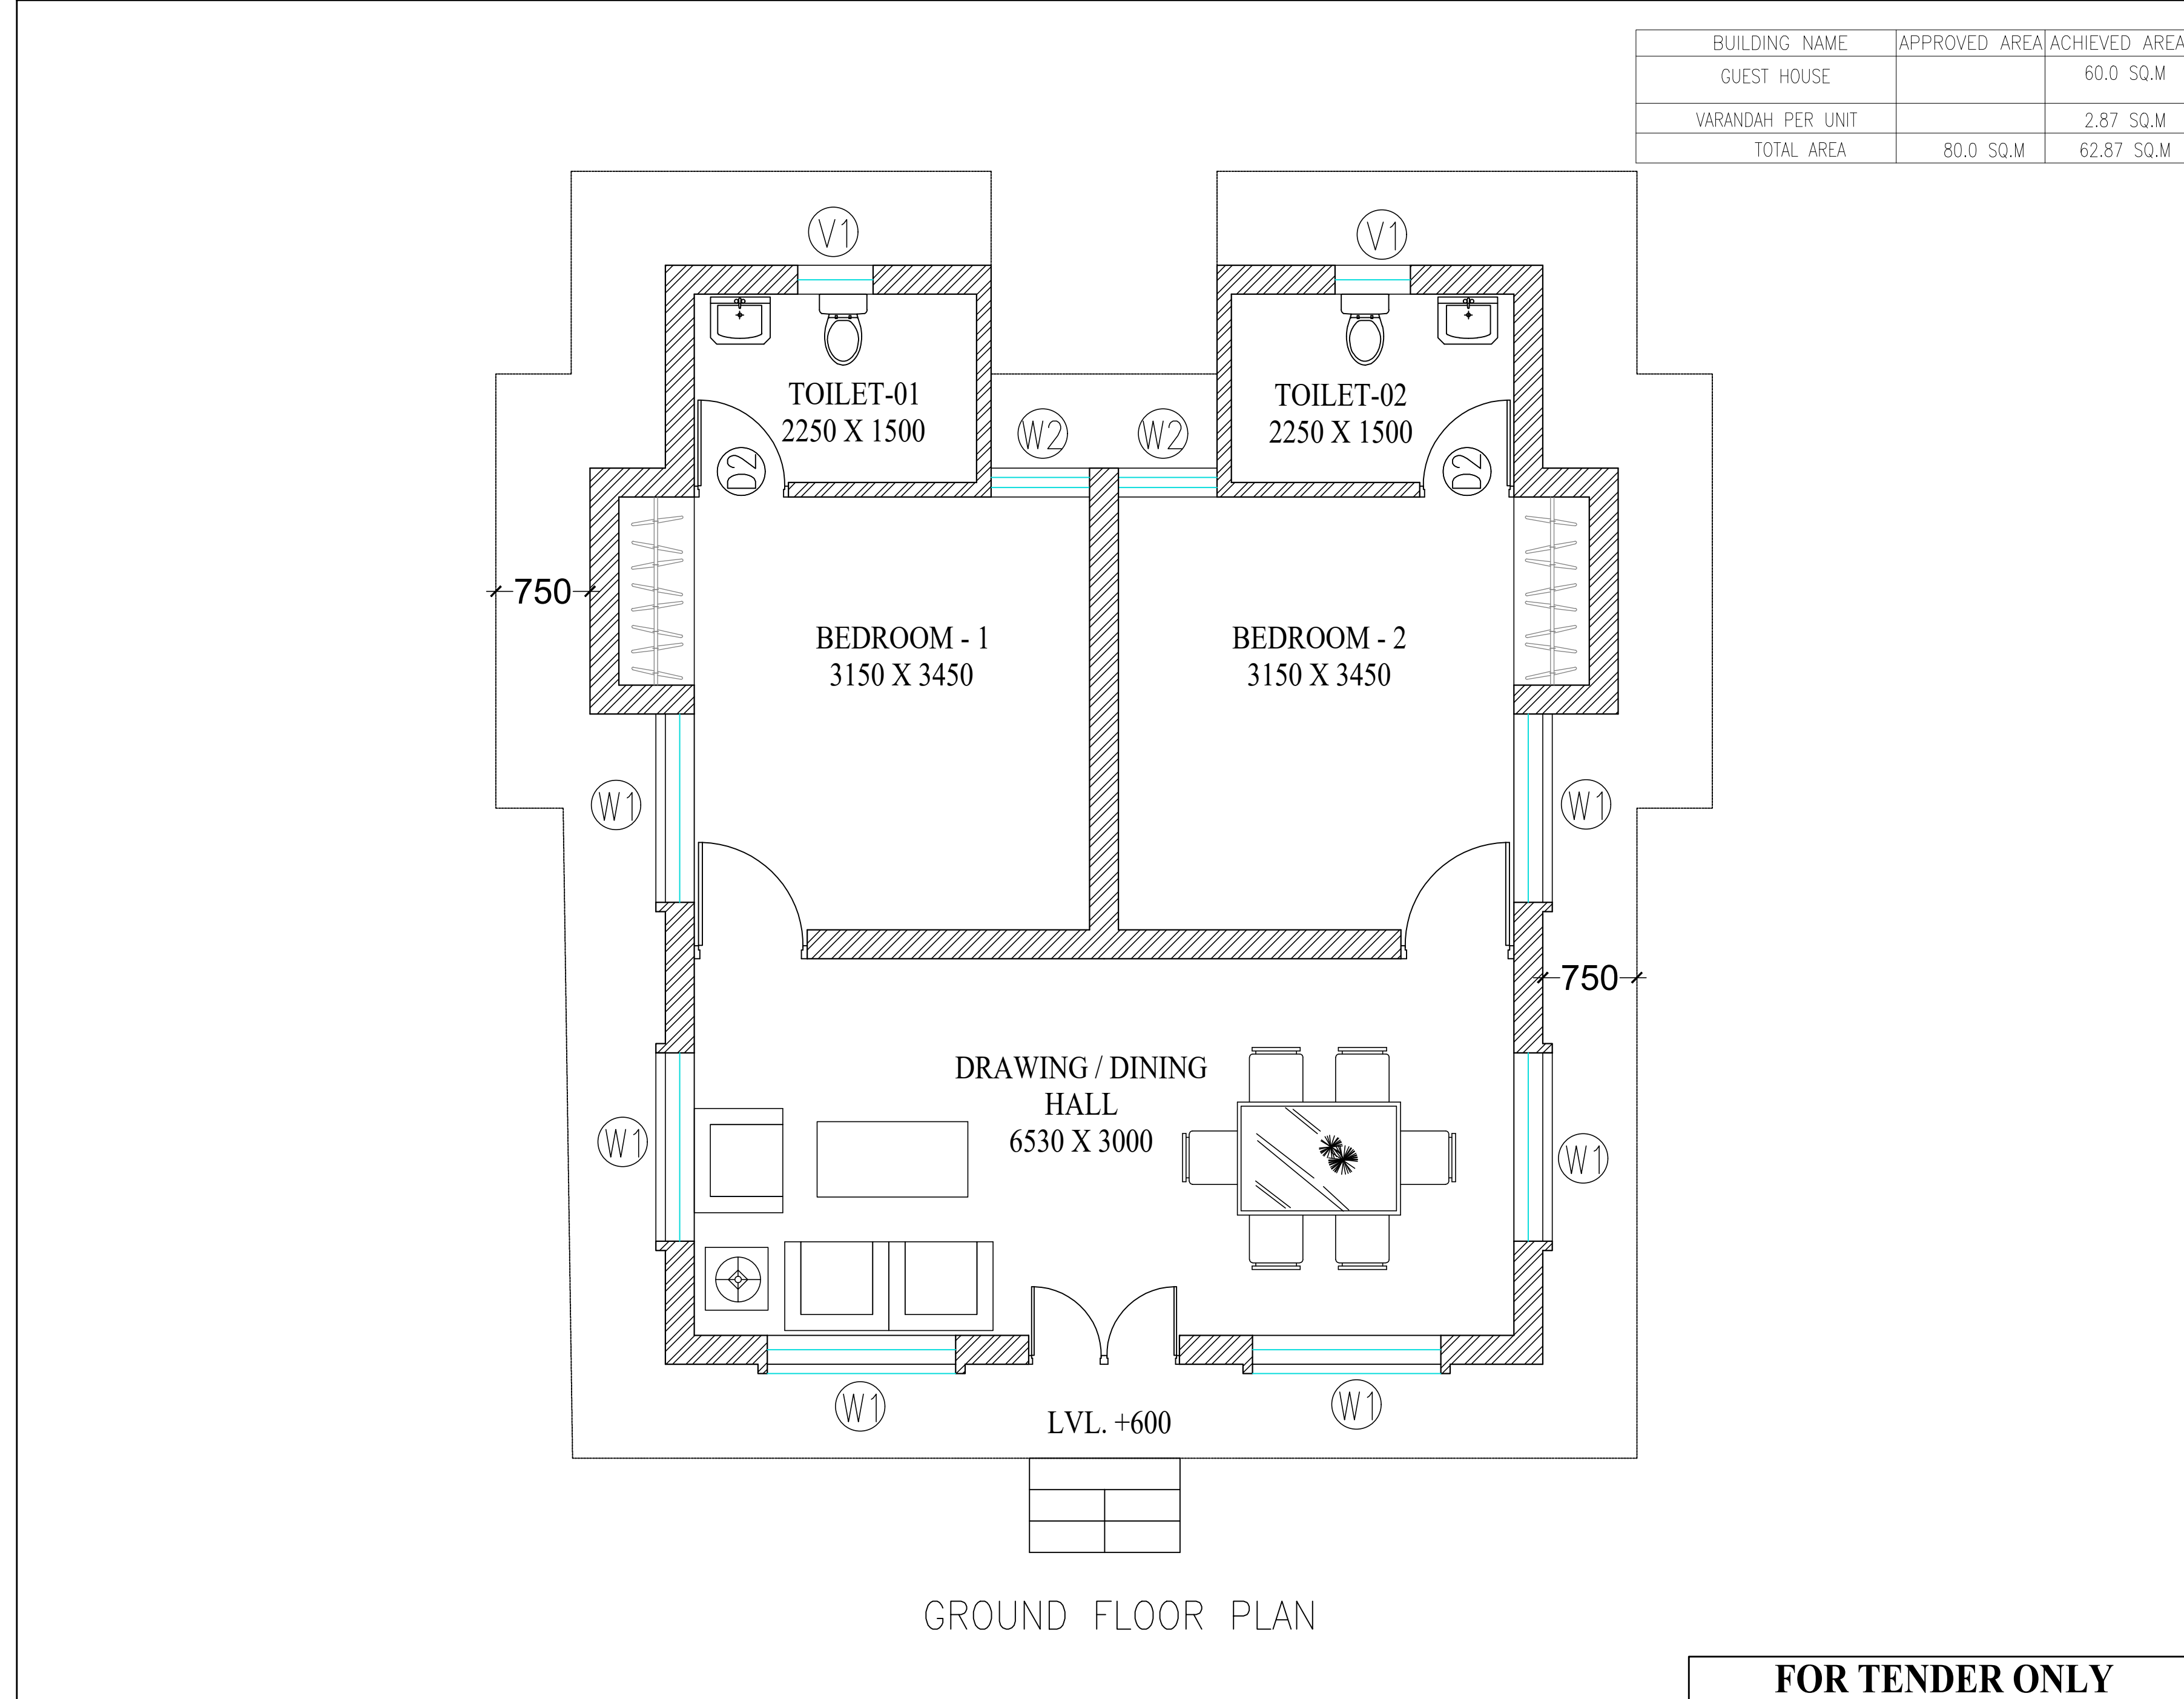

NOTES :-

1. ONLY WRITTEN DIMENSIONS SHALL BE FOLLOWED.

2. ANY DISCREPANCY NOTICED IN THIS DRAWING SHALL BE IMMEDIATELY BROUGHT TO THE NOTICE OF THE ARCHITECT.

3. THIS DRAWING IS THE PROPERTY OF ARCHITECTS STUDIO AND SHOULD NOT BE REPRODUCED IN ANY MANNER WITHOUT THE WRITTEN PERMISSION OF ARCHITECT STUDIO

DOORS & WINDOWS SCHEDULE				
Type	Width	Cill	Height	Lintel
D	1200	-	2670	Beam Bottom
D1	900	-	2100	2100
D2	750	-	2100	2100
W1	1500	900	1770	Beam Bottom
W2	1200	1200	2670	Beam Bottom
W3	900	900	1770	Beam Bottom
V1	750	1800	870	Beam Bottom

REV.NO.	DESCRIPTION	DATE

PROJECT :
CONSTRUCTION OF PHASE-B WORKS AT JNV RO SHILLONG.

CLIENT :
NAVODAYA VIDYALAYA SAMITI
(AN AUTONOMOUS BODY UNDER MINISTRY OF EDUCATION)
GOVT. OF INDIA

DRAWING NO :-
AS/JNV/RO SHILONG/G HOUDE/G.F/AR./2.0

DRAWN BY :- JAGPAL SINGH	CHECKED BY :- AR HARSH
--------------------------	------------------------

SCALE :- NTS	DATE :- 17-07-2023
--------------	--------------------

DRG TITLE :- GUEST HOUSE	
------------------------------------	--

TITLE :-
GROUND FLOOR PLAN

CONSTRUCTION AGENCY :-

TELECOMMUNICATIONS CONSULTANTS INDIA LTD.
(A GOVT. OF INDIA ENTERPRISE)
Toll Bhawan, Outer Ring Rd, VSNL Colony, Greater Kailash I, Greater Kailash, New Delhi, Delhi 110048

CONSULTING ARCHITECTS:-

	ARCHITECTS STUDIO OFFICE-109, FIRST FLOOR, TOWER-A, LOGIX TECHNOVA, SECTOR-132, NOIDA (U.P.)-201304 CONTACT- 9868513951, 7042272199, 0120-4730522 E.MAIL- architectsstudio109@gmail.com, prakhararch9@gmail.com
--	---

ARCHITECT'S SIGN & STAMP :-

FOR TENDER ONLY

- NOTES :-
1. ONLY WRITTEN DIMENSIONS SHALL BE FOLLOWED.
 2. ANY DISCREPANCY NOTICED IN THIS DRAWING SHALL BE IMMEDIATELY BROUGHT TO THE NOTICE OF THE ARCHITECT.
 3. THIS DRAWING IS THE PROPERTY OF ARCHITECTS STUDIO AND SHOULD NOT BE REPRODUCED IN ANY MANNER WITHOUT THE WRITTEN PERMISSION OF ARCHITECT STUDIO

REV.NO.	DESCRIPTION	DATE

PROJECT :
CONSTRUCTION OF PHASE-B
WORKS AT JNV RO SHILLONG.

CLIENT :
NAVODAYA VIDYALAYA SAMITI
(AN AUTONOMOUS BODY UNDER MINISTRY OF EDUCATION)
GOVT. OF INDIA

DRAWING NO :-

DRAWN BY :- JAGPAL SINGH CHECKED BY :- AR HARSH

SCALE :- NTS DATE :- 05-01-2021

DRG TITLE :-
GUEST HOUSE

TITLE :-
SECTIONS

CONSTRUCTION AGENCY :-


TELECOMMUNICATIONS
CONSULTANTS INDIA LTD.
(A GOVT. OF INDIA ENTERPRISE)
Toll Bhawan, Outer Ring Rd, VSNL Colony, Greater Kailash I,
Greater Kailash, New Delhi, Delhi 110048

CONSULTING ARCHITECTS:-




ARCHITECTS STUDIO
OFFICE-109, FIRST FLOOR, TOWER-A, LOGIX TECHNOVA,
SECTOR-132, NOIDA (U.P.)-201304
CONTACT- 9868513951, 7042272199, 0120-4730522
E.MAIL- architectsstudio109@gmail.com, prakhararch9@gmail.com

ARCHITECT'S SIGN & STAMP :-


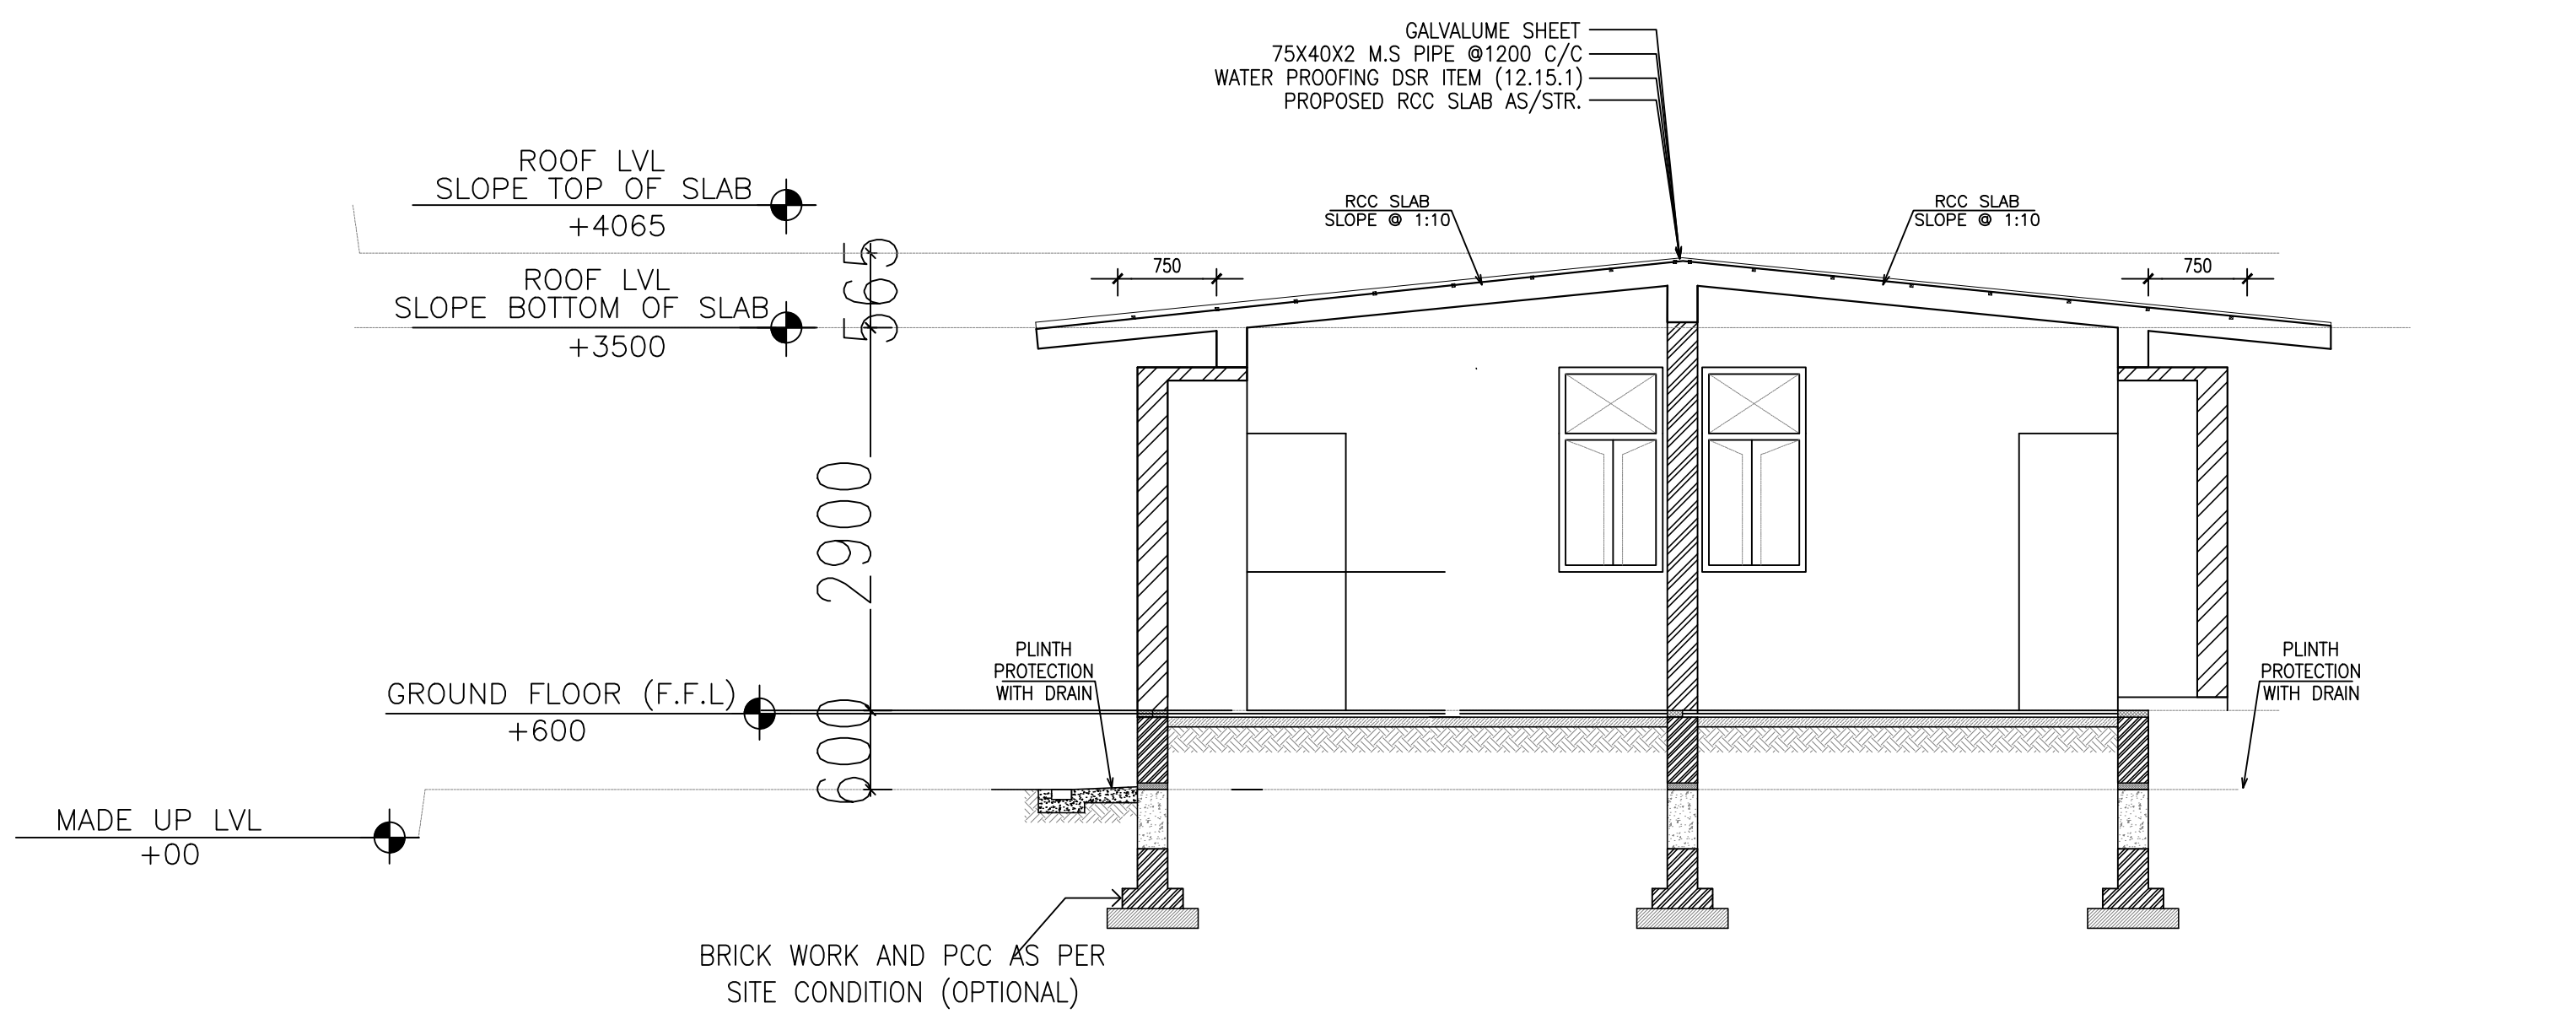


SECTION- 1

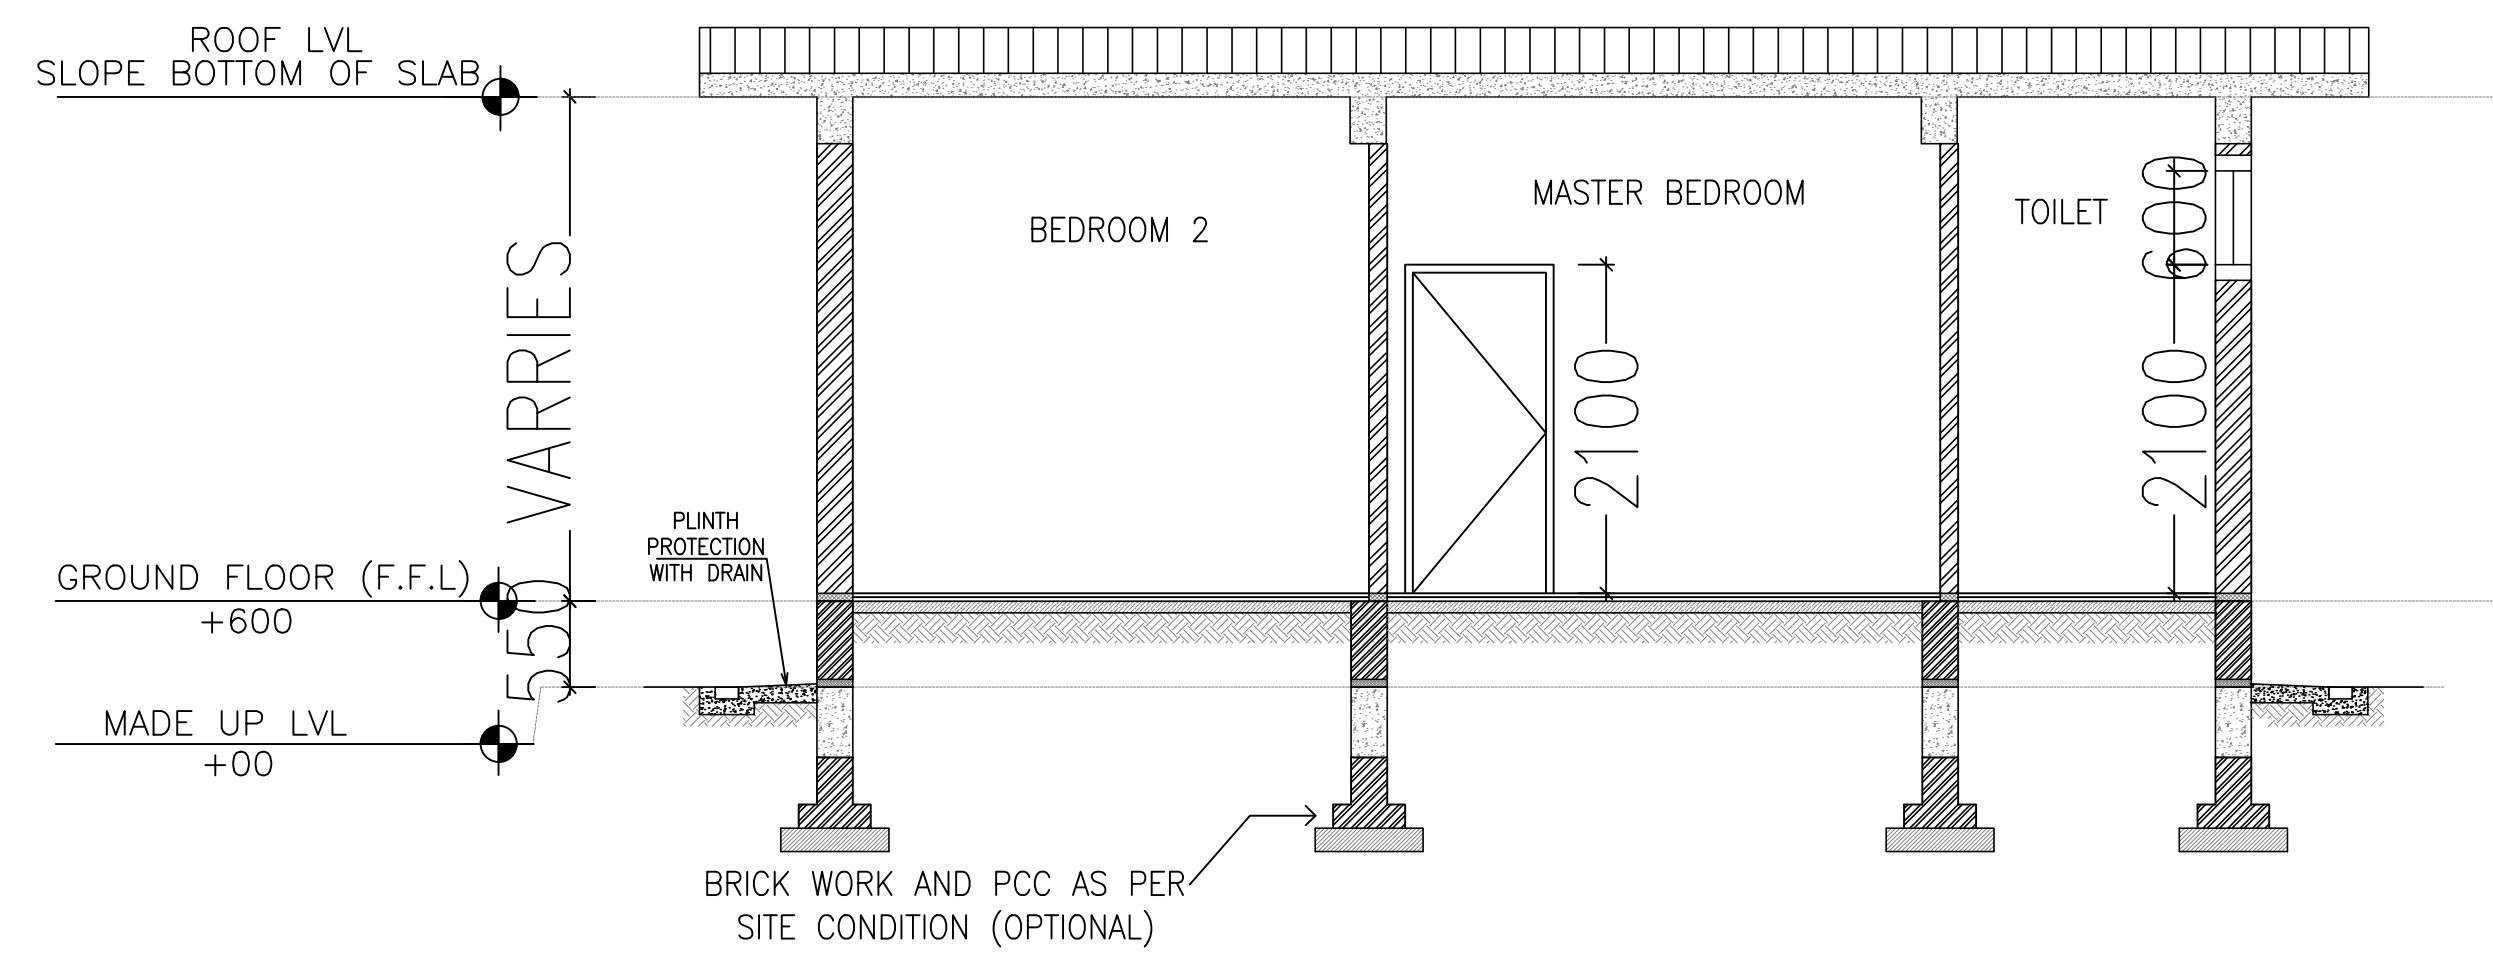

SECTION- 2

FOR TENDER ONLY

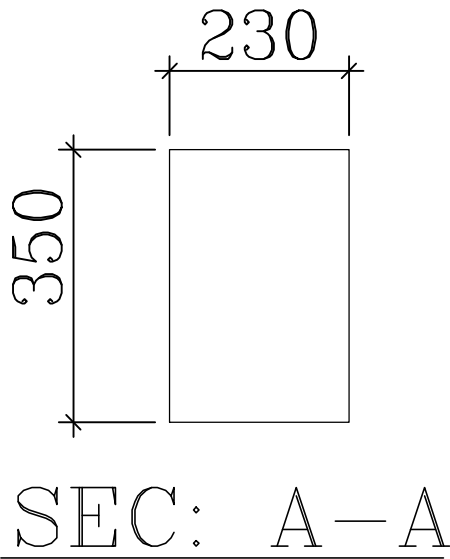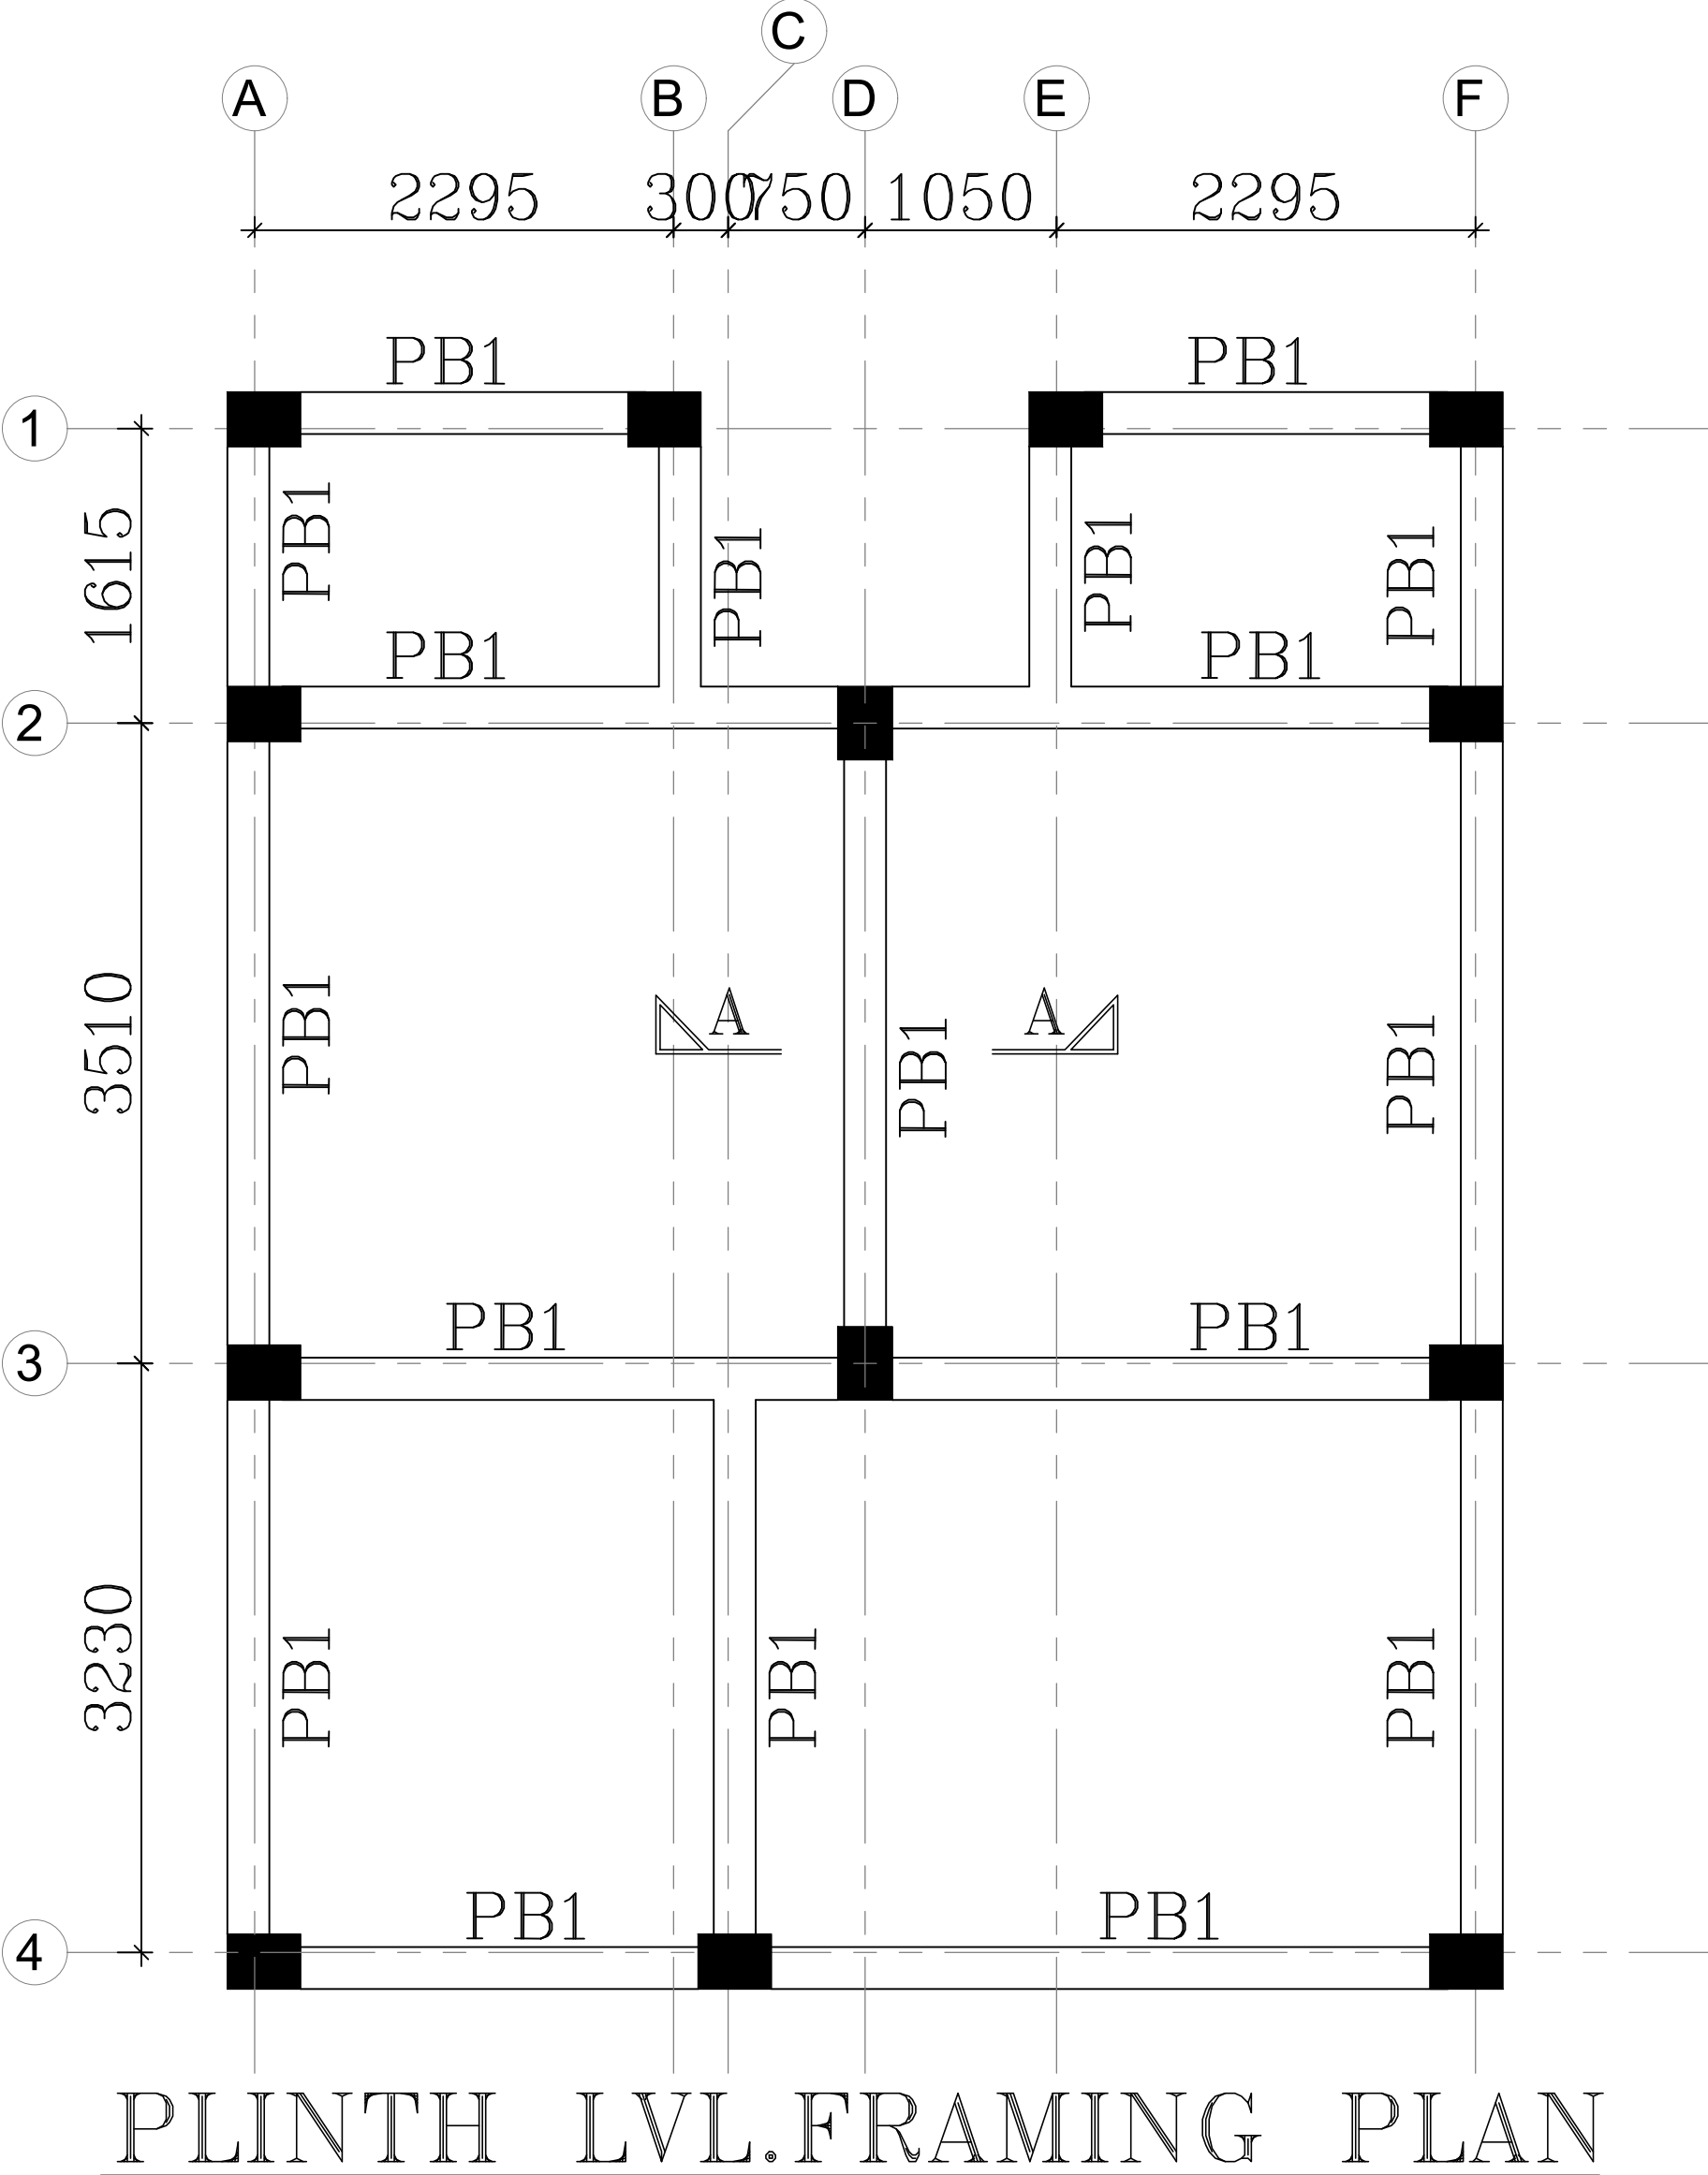

BEAM NO.	SIZE
B1	230X350

THIS DRAWING IS THE COPYRIGHT OF THE CONSULTANTS AND MAY BE USED OR REPRODUCED ONLY WITH HIS PRIOR PERMISSION.

GENERAL NOTES:-

- ALL DIMENSIONS ARE IN MM.
- DO NOT SCALE ANY DIMENSIONS.
- CONFIRM LOCATION OF WALLS WITH RELEVANT ARCH. DRGS.
- FOR R.C.C. WORK USE MIX M25 CONFORMING TO IS 456 : 2000 OR AS SPECIFIED IN RESPECTIVE DWG.
- THE REINFORCEMENT SHALL BE T.M.T. BARS HAVING YIELD. STRENGTH NOT LESS THAN 500 N/mm² AND CONFORMING TO I.S. 1786 - 2008.
- THE CLEAR COVER TO THE REINFORCEMENT SHALL BE AS FOLLOWS:-
(a) FOUNDATION
RAFT BOTTOM : 60 MM
RAFT TOP & SIDE : 50 MM
(b) COLUMNS : 40 MM
(c) BEAMS (top & bottom): 25 MM side cover 25mm
(d) SLABS : 20 MM
(e) CHAJJAS/CONOPY : 20 MM
(f) R.C.C. WALL : 25 MM
- THE LAPS IN BARS SHALL BE STAGGERED & AT ONE PLACE SHALL NOT BE MORE THAN 50 PERCENT.
- INDICATES TOP BARS
----- INDICATES BOTTOM BARS
- READ THIS DRAWING IN CONJUNCTION WITH RELEVANT ARCHITECTURAL DRAWINGS. ANY DISCREPANCY IF FOUND SHALL BE BROUGHT TO THE NOTICE OF CONSULTANT.
- ALL R C C TO BE MACHINE MIXED AND VIBRATED AND CURED THOROUGHLY AS PER I.S 456-LATEST.

FOR TENDER PURPOSE

R0	FOR TENDER ONLY	01.08.2023
REVISION	DESCRIPTION	DATE

PURPOSE OF DRAWING

GOOD FOR CONSTRUCTION ☐ TENDER ☒ INFORMATION ONLY ☐

PROOF CHECKING ☐ APPROVAL ONLY ☐ SUBMISSION DRAWING ☐

PROJECT :

CONSTRUCTION OF PHASE -B
WORKS AT JNV RO SHILLONG

CLIENT :

NAVODAYA VIDYALAYA SAMITI

TITLE :

GUEST HOUSE
PLINTH LVL. FRAMING
PLAN

SCALE NTS	DRAWN BY:- MOHAN	REV.NO. R0
	DESIGNED BY:- SALIK	
DATE 01.08.2023	CKD.BY:- NAUMAN	DWG.NO.

ARCHITECT :

ARCHITECTS STUDIO

OFFICE-109, FIRST FLOOR, TOWER-A, LOGIX TECHNOVA,
SECTOR-132, NOIDA (U.P.)-201304
CONTACT- 9868513951, 7042272199, 0120-4730522
E.MAIL- architectstudio109@gmail.com, prakhararch9@gmail.com

STRUCTURE CONSULTANT

GLOBAL STRUCTURE SOLUTIONS

D-102, BASEMENT, OKHLA INDUSTRIAL AREA PHASE-1
NEW DELHI 110020, MOBILE-9811705364.
TEL-011-46064802, EMAIL- structurecon@gmail.com