

**TENDER DRAWINGS**  
**For**

**“Construction of EMRS (Eklavya Model Residential School)  
at Ziro-II Village (Comp) Distt. Lower Subansiri in the state  
of Arunachal Pradesh”**

**Tender No: TCIL/CIVIL/PD(NE-1)/2024/EMRS/05**  
**Issued on:25-06-2024**

**Volume VI:**  
**TENDER DRAWINGS**


Issued By:

GM (CIVIL)/ Project Director (NE-1)  
Telecommunications Consultants India Limited  
Guwahati, Assam- 781033  
Email: [tapas.swain@tcil.net.in](mailto:tapas.swain@tcil.net.in)  
Visit us at <http://www.tcil.net.in>



**Telecommunications Consultants India Ltd.**  
(A Govt. of India Enterprise)  
TCIL Bhawan, Greater Kailash-  
INew Delhi – 110048(India)  
Telephone no.:011-26201010, Fax:011-26241865  
website: [www.tcil.net.in](http://www.tcil.net.in)  
[Email: tcil@tcil.net.in](mailto:tcil@tcil.net.in)  
CIN No.:U74999DL1978GOI008911



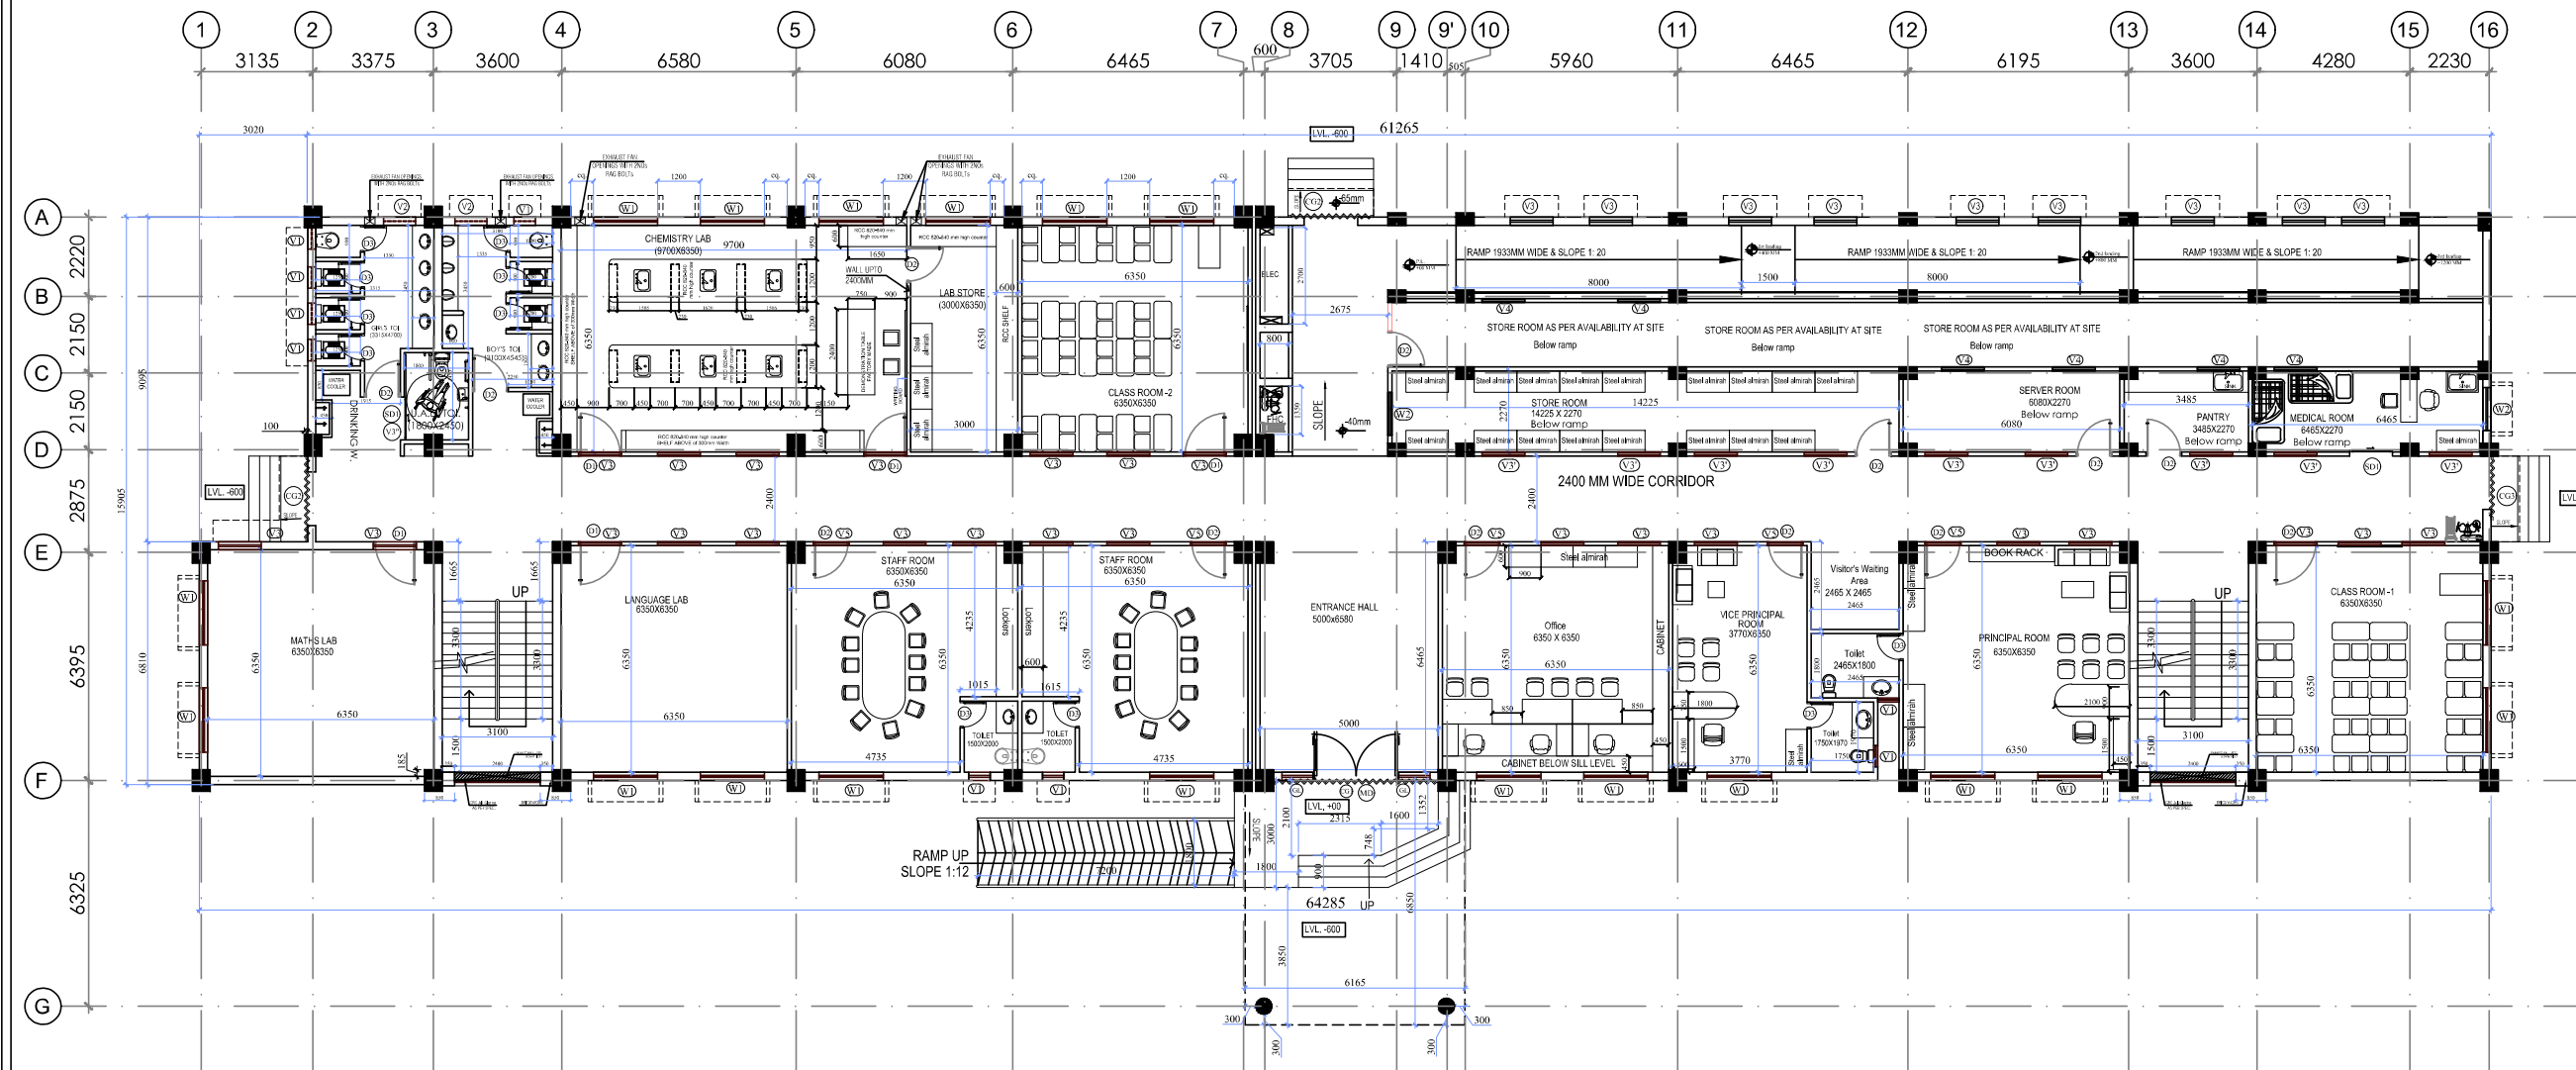

SCH. G+2 GROUND FLOOR PLAN

| AREA STATEMENT               |               |
|------------------------------|---------------|
| SCHOOL BUILDING              |               |
| DETAILS                      | AREA (in Sqm) |
| MAIN BUILDING                |               |
| GROUND FLOOR PLINTH AREA     | 852.96        |
| FIRST FLOOR PLINTH AREA      | 782.53        |
| SECOND FLOOR PLINTH AREA     | 782.53        |
| TOTAL AREA                   | 2418.02       |
| ENTRANCE PORCH AREA          |               |
| AREA OF PORCH                | 42.23         |
| Ramp AREA                    |               |
| AREA AT GROUND FLOOR         | 133.94        |
| AREA AT FIRST FLOOR (AREA/2) | 104.05        |
| TOTAL COVERED AREA           | 2698.00       |

| SCHOOL BUILDING                                  |                    |             |        |    |    |    |       |       |   |
|--|--------------------|-------------|--------|----|----|----|-------|-------|---|
| DOOR, WINDOW, VENTILATOR, FIXED GLAZING SCHEDULE |                    |             |        |    |    |    |       |       |   |
| TAG  | CLEAR OPENING SIZE | SILL        | LINTEL | GF | FF | SF | MUMTY | TOTAL | LOCATION                                  |
| MD   | 2400 x 2400        | 0           | 2400   | 1  |    |    |       | 1     | MAIN ENTRANCE                             |
| D1   | 1200 X 2100        | 0           | 2100   | 5  | 11 | 11 |       | 27    | CLASSROOM, LABS, LIBRARY                  |
| D2   | 1000 X 2100        | 0           | 2100   | 10 |    | 2  |       | 12    | LAB STORE, ADMIN AREA                     |
| D2   | 1000 X 2100        | 0           | 2100   | 2  | 2  | 2  |       | 6     | TOILET MAIN ENTRY                         |
| D3   | 750 X 2100         | 0           | 2100   | 11 | 7  | 8  |       | 26    | WC DOOR                                   |
| D3   | 750 X 2100         | 0           | 2100   |    |    |    | 1     | 1     | TERRACE                                   |
| SD1  | 1200 X 2100        | 0           | 2100   | 1  | 1  | 1  |       | 3     | H.TOILET                                  |
| SD1  | 1200 X 2100        | 0           | 2100   | 1  |    |    |       | 1     | MEDICAL ROOM                              |
| CG1  | 4800 X 2400        | 0           | 2400   | 1  |    |    |       | 1     | MAIN ENTRANCE                             |
| CG2  | 2400 X 2100        | 0           | 2100   | 2  |    |    |       | 2     | CORRIDOR END                              |
| CG3  | 1800 X 2100        | 0           | 2100   | 1  |    |    |       | 1     | CORRIDOR END                              |
| W1   | 1800 X 1200        | 900         | 2100   | 19 | 28 | 27 |       | 74    | CLASSROOM, ADMIN AREA, LABS, CORRIDOR END |
| W2   | 1200 X 1200        | 900         | 2100   | 2  |    |    |       | 2     | STORE, PANTRY                             |
| GL   | 878 X 2100         | 300         | 2400   | 2  |    |    |       | 2     | MAIN ENTRANCE                             |
| V1   | 600 X 600          | 1500        | 2100   | 9  | 5  | 5  |       | 19    | TOILET                                    |
| V2   | 900 X 1200         | 900         | 2100   | 2  | 2  | 2  |       | 6     | TOILET                                    |
| V3   | 1200 X 600         | AS PER SITE | B.O.B  | 33 | 44 | 42 |       | 119   | CLASSROOM, ADMIN AREA, LABS, RAMP         |
| V3   | 1200 X 600         | AS PER SITE | 2100   | 9  |    |    |       | 9     | STORE, SERVER, PANTRY, MEDICAL            |
| V3   | 1200 X 600         | AS PER SITE | B.O.B  | 1  | 1  | 1  |       | 3     | H.TOILET                                  |
| V4   | 1200 X 450         | AS PER SITE | B.O.B  | 6  |    |    |       | 6     | STORE, MEDICAL ROOM, SERVER               |
| V5   | 1000 X 600         | AS PER SITE | B.O.B  | 5  |    |    |       | 5     | STAFFROOM, OFFICE, V.PRINCIPAL, PRINCIPAL |


GOOD FOR CONSTRUCTION

- NOTES :-
1. ONLY WRITTEN DIMENSIONS SHALL BE FOLLOWED.
  2. ANY DISCREPANCY NOTICED IN THIS DRAWING SHALL BE IMMEDIATELY BROUGHT TO THE NOTICE OF THE ARCHITECT.
  3. THIS DRAWING IS THE PROPERTY OF ARCHITECTS STUDIO AND SHOULD NOT BE REPRODUCED IN ANY MANNER WITHOUT THE WRITTEN PERMISSION OF ARCHITECTS STUDIO.

| REV.NO.   | DESCRIPTION | DATE               |
|---|-------------|--------------------|
| PROJECT :   |             |                    |
| CONSTRUCTION OF EKLAVYA MODEL RESIDENTIAL SCHOOL AT YAJULI, EMRS-ZIRO-II ARUNACHAL PRADESH                        |             |                    |
| CLIENT :  |             |                    |
| MINISTRY OF TRIBAL AFFAIRS<br>NATIONAL EDUCATION SOCIETY FOR TRIBAL STUDENTS (NESTS)<br>Shastri Bhawan, New Delhi |             |                    |
| DRAWING TITLE :   |             |                    |
| SCHOOL BUILDING (G+2)   |             |                    |
| DRAWING . :   |             |                    |
| GROUND FLOOR PLAN   |             |                    |
| DRAWN BY :-   |             | JAGPAL SINGH       |
| APPROVED BY :-  |             | AR HARSHVARDHAN    |
| SCALE :- NTS  |             | DATE :- 21-01-2021 |


|                                  |  |
|----------------------------------|--|
| DRAWING NO :-                    |  |
| AS/EMRS/ZIRO-II/ SCH / AR. / 1.0 |  |
| ORIENTATION :-                   |  |
|                                  |  |

CONSTRUCTION AGENCY :-




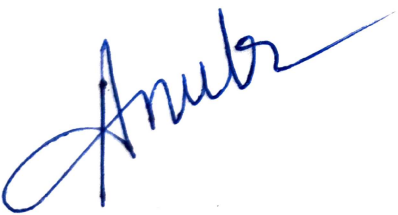
**TELECOMMUNICATIONS CONSULTANTS INDIA LTD.**  
(A GOVT. OF INDIA ENTERPRISE)  
Toll Bhawan, Outer Ring Rd, VSNL Colony, Greater Kailash I, Greater Kailash, New Delhi, Delhi 110048

CONSULTING ARCHITECTS:-



**ARCHITECTS STUDIO**  
OFFICE-109, FIRST FLOOR, TOWER-A, LOGIX TECHNOVA, SECTOR-132, NOIDA (U.P.)-201304  
CONTACT- 9868513951, 7042272199, 0120-4730522

ARCHITECT'S SIGN & STAMP :-



| AREA STATEMENT               |               |
|------------------------------|---------------|
| SCHOOL BUILDING              |               |
| DETAILS                      | AREA (in Sqm) |
| MAIN BUILDING                |               |
| GROUND FLOOR PLINTH AREA     | 852.96        |
| FIRST FLOOR PLINTH AREA      | 782.53        |
| SECOND FLOOR PLINTH AREA     | 782.53        |
| TOTAL AREA                   | 2418.02       |
| ENTRANCE PORCH AREA          |               |
| AREA OF PORCH                | 42.23         |
| Ramp AREA                    |               |
| AREA AT GROUND FLOOR         | 133.94        |
| AREA AT FIRST FLOOR (AREA/2) | 104.05        |
| TOTAL COVERED AREA           |               |
|                              | 2698.00       |

- NOTES :-
1. ONLY WRITTEN DIMENSIONS SHALL BE FOLLOWED.
  2. ANY DISCREPANCY NOTICED IN THIS DRAWING SHALL BE IMMEDIATELY BROUGHT TO THE NOTICE OF THE ARCHITECT.
  3. THIS DRAWING IS THE PROPERTY OF ARCHITECTS STUDIO AND SHOULD NOT BE REPRODUCED IN ANY MANNER WITHOUT THE WRITTEN PERMISSION OF ARCHITECTS STUDIO.

| REV.NO.  | DESCRIPTION | DATE |
|--|-------------|------|
| PROJECT :  |             |      |
| CONSTRUCTION OF EKLAVYA MODEL<br>RESIDENTIAL SCHOOL AT YAJULI,<br>EMRS-ZIRO-II ARUNACHAL PRADESH |             |      |

CLIENT :

MINISTRY OF TRIBAL AFFAIRS  
NATIONAL EDUCATION SOCIETY FOR TRIBAL STUDENTS (NESTS)  
Shastri Bhawan, New Delhi

DRAWING TITLE :

SCHOOL  
BUILDING (G+2)

DRAWING . :

FIRST FLOOR PLAN

DRAWN BY :-

JAGPAL SINGH

APPROVED BY :-

AR HARSHVARDHAN

SCALE :- NTS

DATE :- 21-01-2021

DRAWING NO :-

AS/EMRS/ZIRO-II/ SCH / AR. / 2.0

ORIENTATION :-


CONSTRUCTION AGENCY :-

TELECOMMUNICATIONS  
CONSULTANTS INDIA LTD.  
(A GOVT. OF INDIA ENTERPRISE)  
Toll Bhawan, Outer Ring Rd, VSNL Colony, Greater Kailash I,  
Greater Kailash, New Delhi, Delhi 110048

CONSULTING ARCHITECTS:-

ARCHITECTS STUDIO  
OFFICE-109, FIRST FLOOR, TOWER-A, LOGIX TECHNOVA,  
SECTOR-132, NOIDA (U.P.)-201304  
CONTACT- 9868513951, 7042272199, 0120-4730522

ARCHITECT'S SIGN & STAMP :-

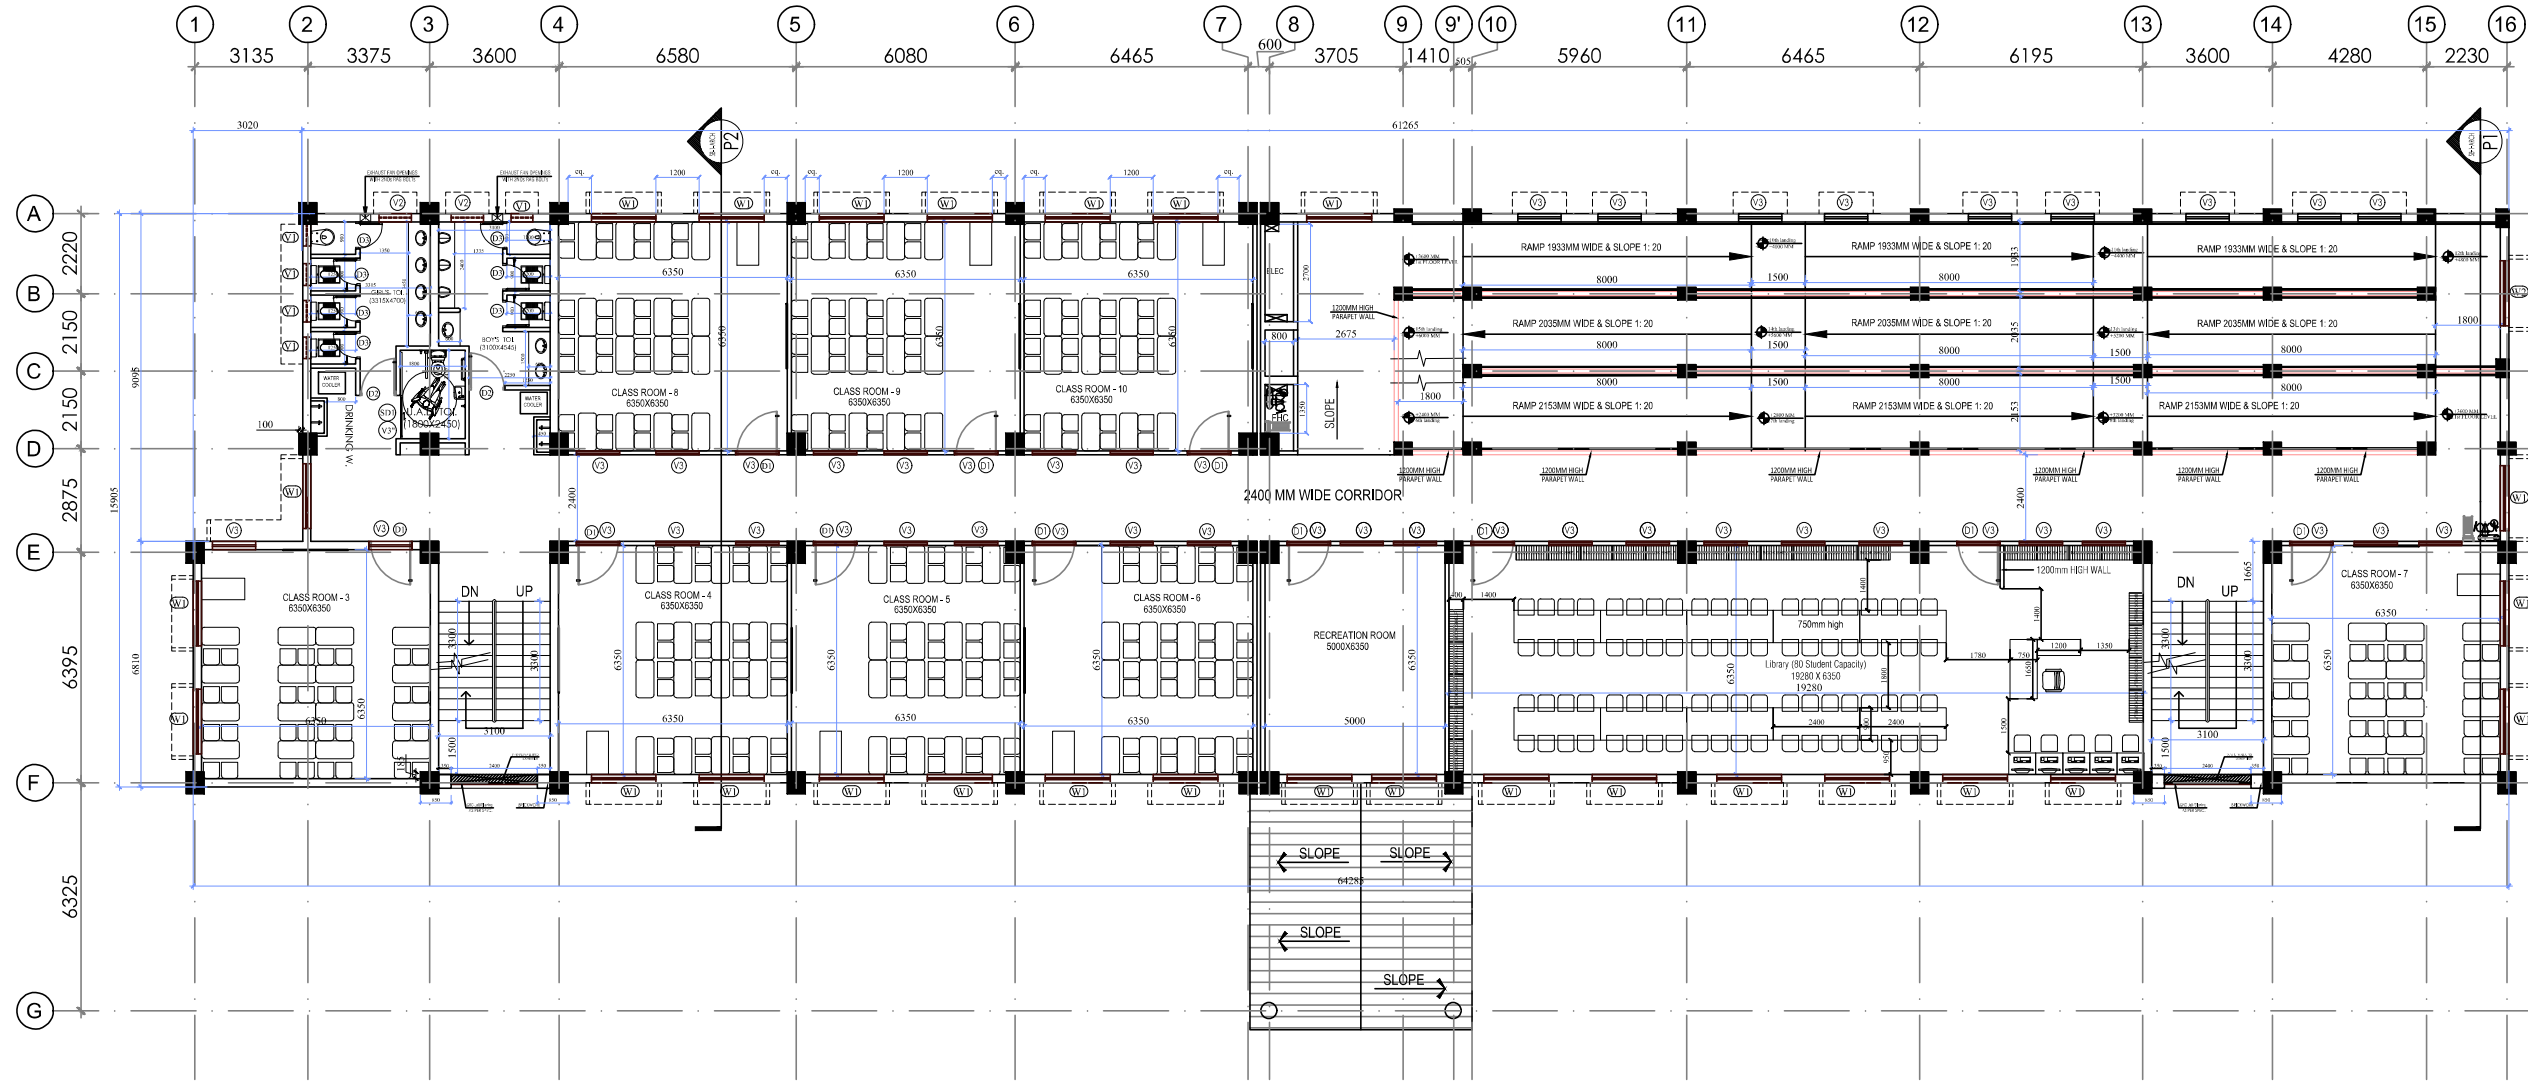


SCH. FIRST FLOOR PLAN

G+2



GOOD FOR CONSTRUCTION

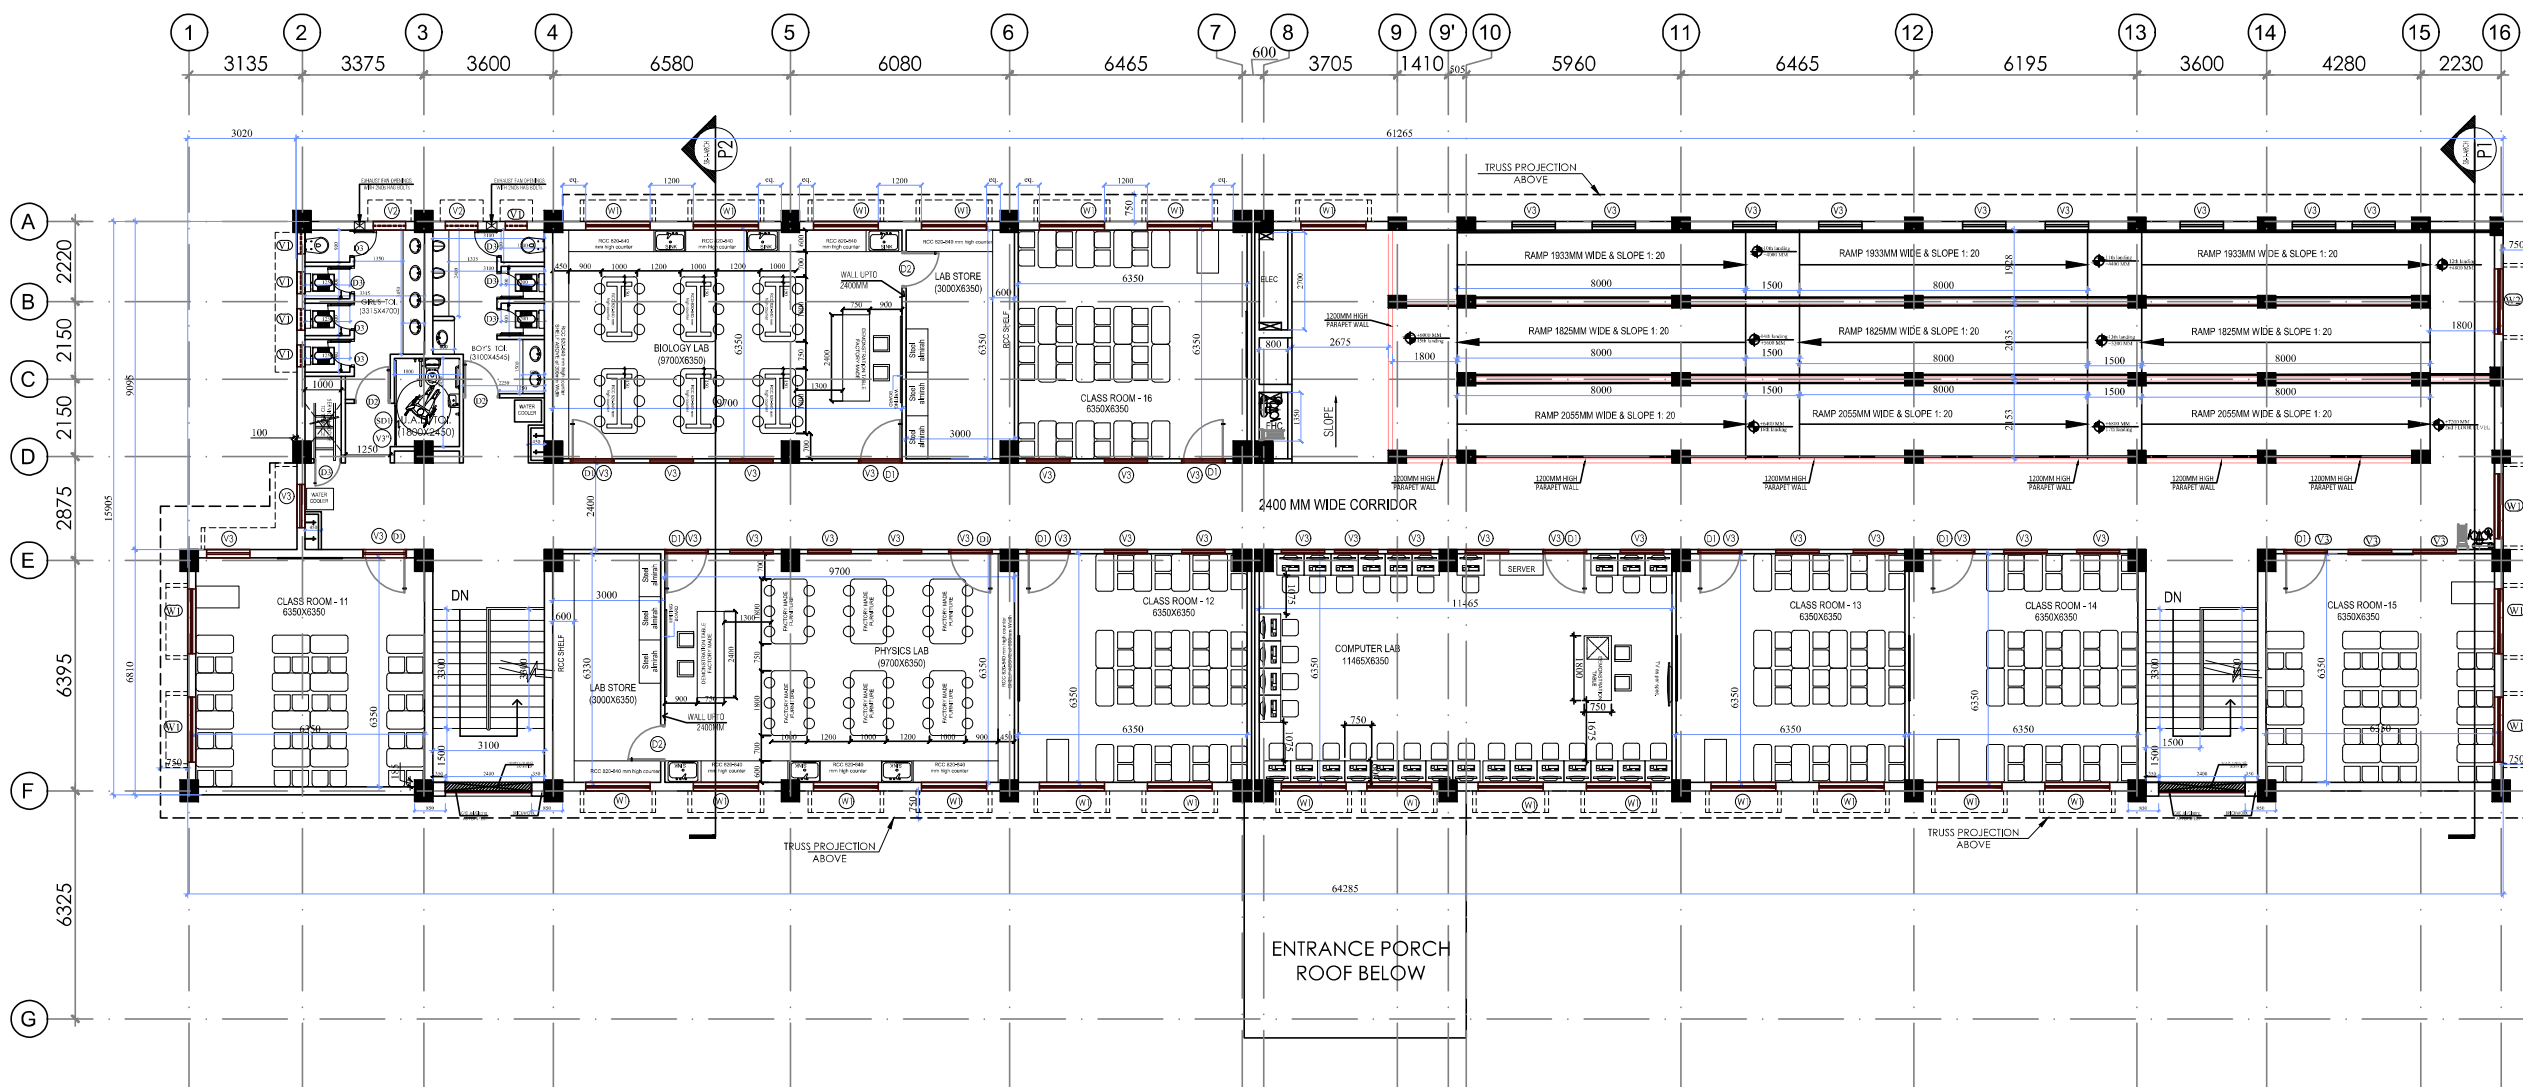

SCH. SECOND FLOOR PLAN  
G+2

| AREA STATEMENT<br>SCHOOL BUILDING |               |
|-----------------------------------|---------------|
| DETAILS                           | AREA (in Sqm) |
| <b>MAIN BUILDING</b>              |               |
| GROUND FLOOR PLINTH AREA          | 852.96        |
| FIRST FLOOR PLINTH AREA           | 782.53        |
| SECOND FLOOR PLINTH AREA          | 782.53        |
| TOTAL AREA                        | 2418.02       |
| <b>ENTRANCE PORCH AREA</b>        |               |
| AREA OF PORCH                     | 42.23         |
| <b>Ramp AREA</b>                  |               |
| AREA AT GROUND FLOOR              | 133.94        |
| AREA AT FIRST FLOOR (AREA/2)      | 104.05        |
| TOTAL COVERED AREA                | 2698.00       |

GOOD FOR CONSTRUCTION

NOTES :-

1. ONLY WRITTEN DIMENSIONS SHALL BE FOLLOWED.
2. ANY DISCREPANCY NOTICED IN THIS DRAWING SHALL BE IMMEDIATELY BROUGHT TO THE NOTICE OF THE ARCHITECT.
3. THIS DRAWING IS THE PROPERTY OF ARCHITECTS STUDIO AND SHOULD NOT BE REPRODUCED IN ANY MANNER WITHOUT THE WRITTEN PERMISSION OF ARCHITECTS STUDIO.

| REV.NO. | DESCRIPTION | DATE |
|---------|-------------|------|
|---------|-------------|------|

PROJECT :  
CONSTRUCTION OF EKLAVYA MODEL  
RESIDENTIAL SCHOOL AT YAJULI,  
EMRS-ZIRO-II ARUNACHAL PRADESH

CLIENT :  
MINISTRY OF TRIBAL AFFAIRS  
NATIONAL EDUCATION SOCIETY FOR TRIBAL STUDENTS (NESTS)  
Shastri Bhawan, New Delhi

DRAWING TITLE :  
SCHOOL  
BUILDING (G+2)


DRAWING :  
SECOND FLOOR PLAN

DRAWN BY :- JAGPAL SINGH

APPROVED BY :- AR HARSHVARDHAN

SCALE :- NTS DATE :- 21-01-2021

DRAWING NO :-  
AS/EMRS/ZIRO-II/ SCH / AR. / 3.0

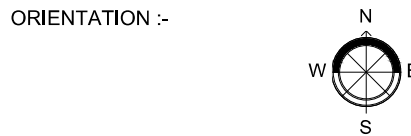

CONSTRUCTION AGENCY :-  
TELECOMMUNICATIONS  
CONSULTANTS INDIA LTD.  
(A GOVT. OF INDIA ENTERPRISE)  
Toll Bhawan, Outer Ring Rd, VSNL Colony, Greater Kailash I,  
Greater Kailash, New Delhi, Delhi 110048

CONSULTING ARCHITECTS:-  
ARCHITECTS STUDIO  
OFFICE-109, FIRST FLOOR, TOWER-A, LOGIX TECHNOVA,  
SECTOR-132, NOIDA (U.P.)-201304  
CONTACT- 9868513951, 7042272199, 0120-4730522

ARCHITECT'S SIGN & STAMP :-





NOTES :-

1. ONLY WRITTEN DIMENSIONS SHALL BE FOLLOWED.

2. ANY DISCREPANCY NOTICED IN THIS DRAWING SHALL BE IMMEDIATELY BROUGHT TO THE NOTICE OF THE ARCHITECT.

3. THIS DRAWING IS THE PROPERTY OF ARCHITECTS STUDIO AND SHOULD NOT BE REPRODUCED IN ANY MANNER WITHOUT THE WRITTEN PERMISSION OF ARCHITECTS STUDIO.

| REV.NO. | DESCRIPTION | DATE |
|---------|-------------|------|
|---------|-------------|------|

PROJECT :

CONSTRUCTION OF EKLAVYA MODEL  
RESIDENTIAL SCHOOL AT YAJULI, EMRS-ZIRO-II  
ARUNACHAL PRADESH

CLIENT :

MINISTRY OF TRIBAL AFFAIRS  
NATIONAL EDUCATION SOCIETY FOR TRIBAL STUDENTS (NESTS)  
Shastri Bhawan, New Delhi

DRAWING TITLE :

SCHOOL  
BUILDING (G+2)

DRAWING . :

SCHOOL  
TERRACE FLOOR PLAN

DRAWN BY :-

JAGPAL SINGH

APPROVED BY :-

AR HARSHVARDHAN


SCALE :- NTS

DATE :- 21-01-2021

DRAWING NO :-

AS/EMRS/ZIRO-II/ SCH / AR. / 4.0

ORIENTATION :-

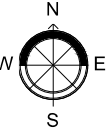


CONSTRUCTION AGENCY :-

TELECOMMUNICATIONS  
CONSULTANTS INDIA LTD.  
(A GOVT. OF INDIA ENTERPRISE)  
Toll Bhawan, Outer Ring Rd, VSNL Colony, Greater Kailash I,  
Greater Kailash, New Delhi, Delhi 110048

CONSULTING ARCHITECTS:-

ARCHITECTS STUDIO  
OFFICE-109, FIRST FLOOR, TOWER-A, LOGIX TECHNOVA,  
SECTOR-132, NOIDA (U.P.)-201304  
CONTACT- 9868513951, 7042272199, 0120-4730522

ARCHITECT'S SIGN & STAMP :-

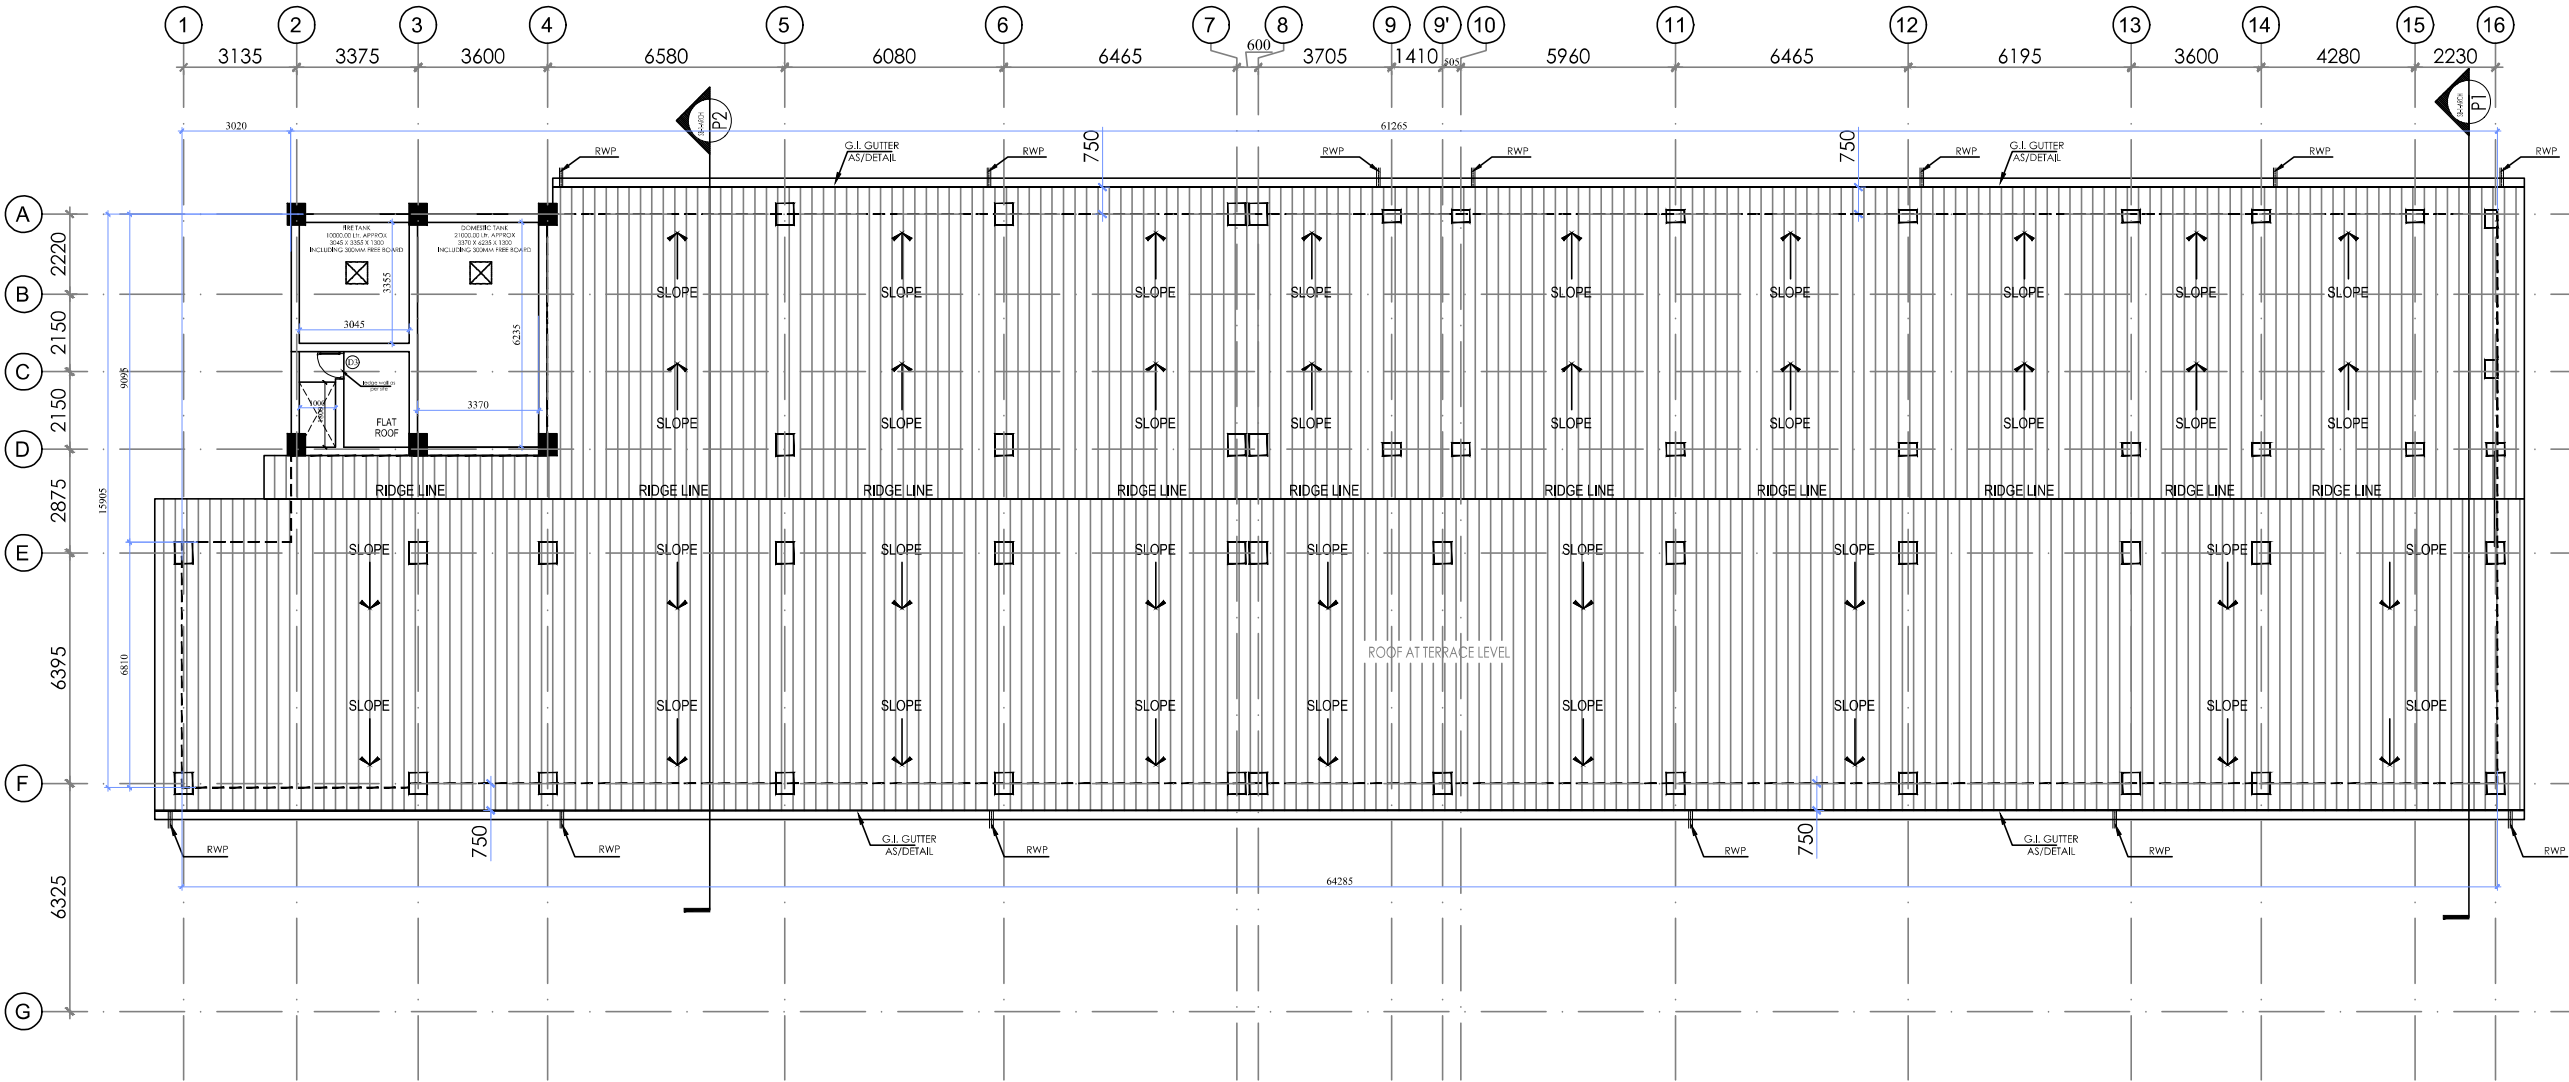

SCH.  
G+2

# TERRACE FLOOR PLAN


| AREA STATEMENT               |                |
|------------------------------|----------------|
| SCHOOL BUILDING              |                |
| DETAILS                      | AREA (in Sqm)  |
| <b>MAIN BUILDING</b>         |                |
| GROUND FLOOR PLINTH AREA     | 852.96         |
| FIRST FLOOR PLINTH AREA      | 782.53         |
| SECOND FLOOR PLINTH AREA     | 782.53         |
| <b>TOTAL AREA</b>            | <b>2418.02</b> |
| <b>ENTRANCE PORCH AREA</b>   |                |
| AREA OF PORCH                | 42.23          |
| <b>Ramp AREA</b>             |                |
| AREA AT GROUND FLOOR         | 133.94         |
| AREA AT FIRST FLOOR (AREA/2) | 104.05         |
| <b>TOTAL COVERED AREA</b>    | <b>2698.00</b> |

GOOD FOR CONSTRUCTION







FRONT ELEVATION  
G+2

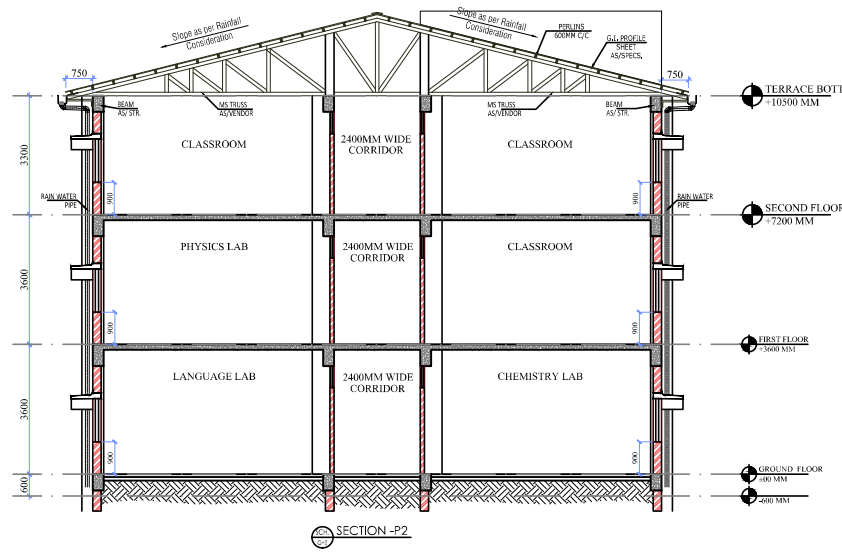


SECTION -P2

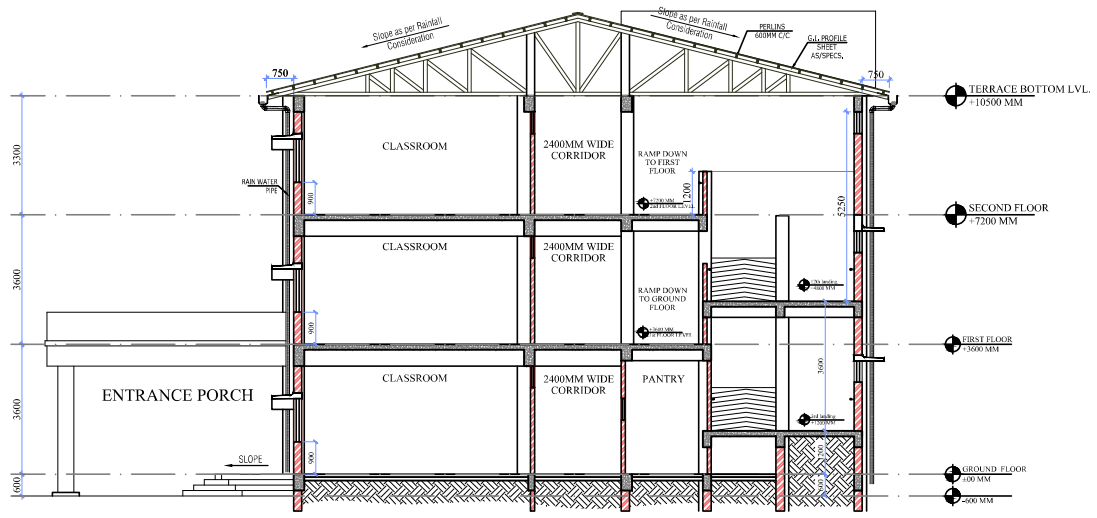


SECTION -P1  
G+2

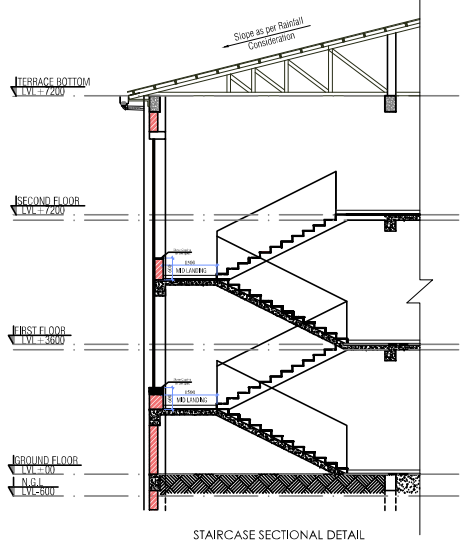


STAIRCASE SECTIONAL DETAIL

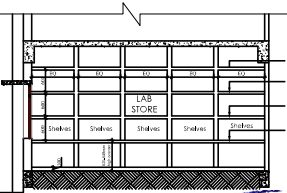

LAB STORE-RCC SHELVES DETAIL

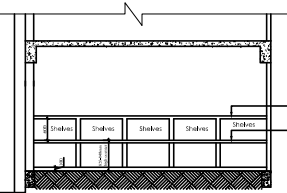

LAB RCC 820-840MM HIGH COUNTER WITH SHELF ABOVE-RCC SHELVES DETAIL

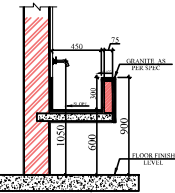

TROUGH TYPICAL SECTION

NOTES :-

1. ONLY WRITTEN DIMENSIONS SHALL BE FOLLOWED.
2. ANY DISCREPANCY NOTICED IN THIS DRAWING SHALL BE IMMEDIATELY BROUGHT TO THE NOTICE OF THE ARCHITECT.
3. THIS DRAWING IS THE PROPERTY OF ARCHITECTS STUDIO AND SHOULD NOT BE REPRODUCED IN ANY MANNER WITHOUT THE WRITTEN PERMISSION OF ARCHITECTS STUDIO.

| REV.NO. | DESCRIPTION | DATE |
|---------|-------------|------|
|---------|-------------|------|

PROJECT :  
CONSTRUCTION OF EKLAVYA MODEL  
RESIDENTIAL SCHOOL AT YAJULI, EMRS-ZIRO-II  
ARUNACHAL PRADESH

CLIENT :  
MINISTRY OF TRIBAL AFFAIRS  
NATIONAL EDUCATION SOCIETY FOR TRIBAL STUDENTS (NESTS)  
Shastri Bhawan, New Delhi

DRAWING TITLE :  
SCHOOL BUILDING

DRAWING . :  
FRONT ELEVATION & SECTION

DRAWN BY :- JAGPAL SINGH

APPROVED BY :- AR HARSHVARDHAN

SCALE :- NTS DATE :- 21-01-2021

DRAWING NO :-  
AS/EMRS/ZIRO-II/ SCH / AR. / 5.0




CONSTRUCTION AGENCY :-  
TELECOMMUNICATIONS  
CONSULTANTS INDIA LTD.  
(A GOVT. OF INDIA ENTERPRISE)  
Toll Bhawan, Outer Ring Rd, VSNL Colony, Greater Kailash I,  
Greater Kailash, New Delhi, Delhi 110048


CONSULTING ARCHITECTS:-  
ARCHITECTS STUDIO  
OFFICE-109, FIRST FLOOR, TOWER-A, LOGIX TECHNOVA,  
SECTOR-132, NOIDA (U.P.)-201304  
CONTACT- 9868513951, 7042272199, 0120-4730522

ARCHITECT'S SIGN & STAMP :-


GOOD FOR CONSTRUCTION

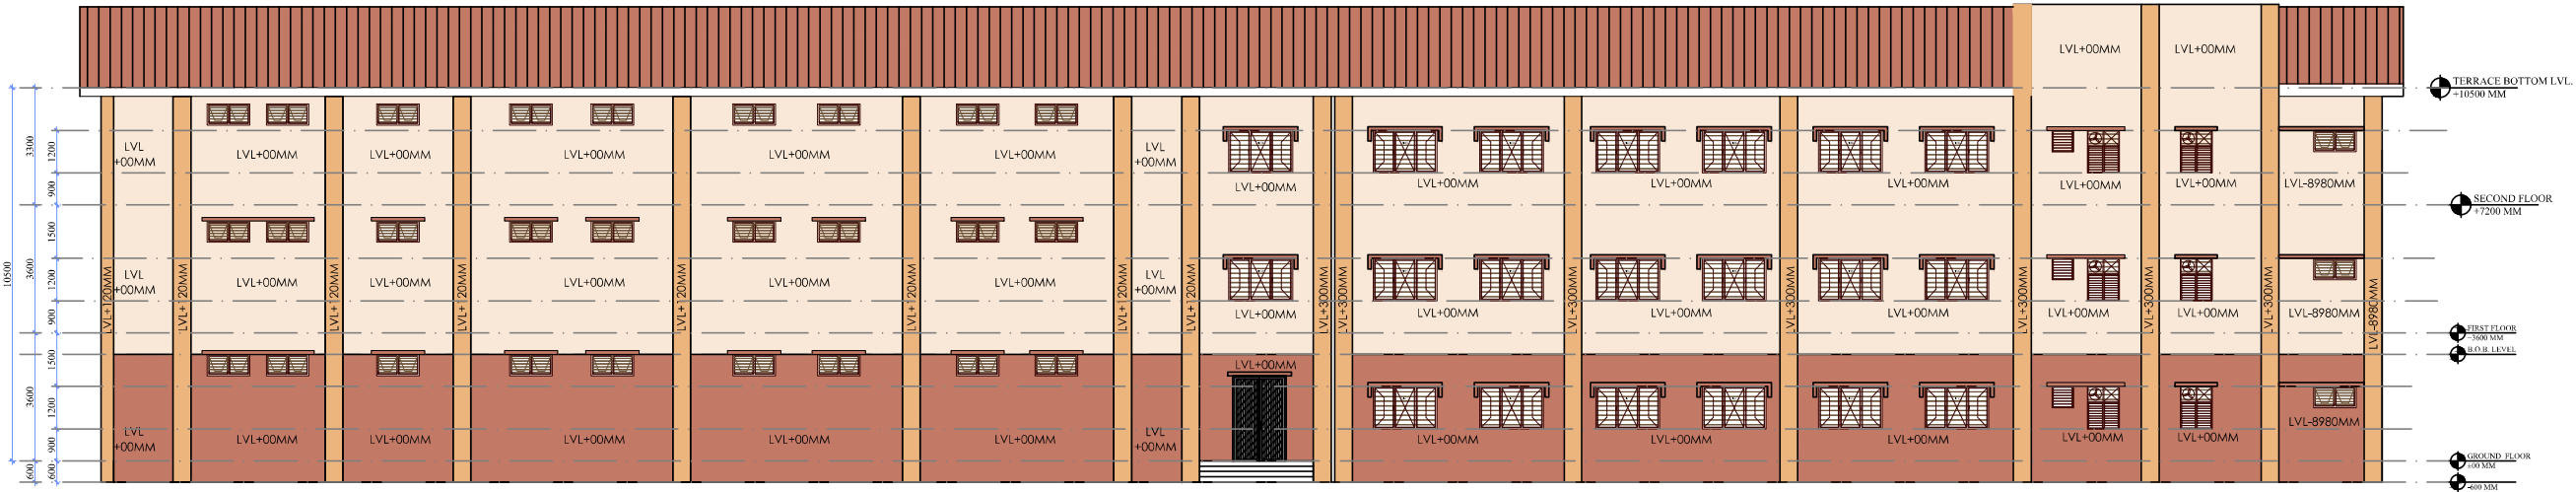

REAR ELEVATION

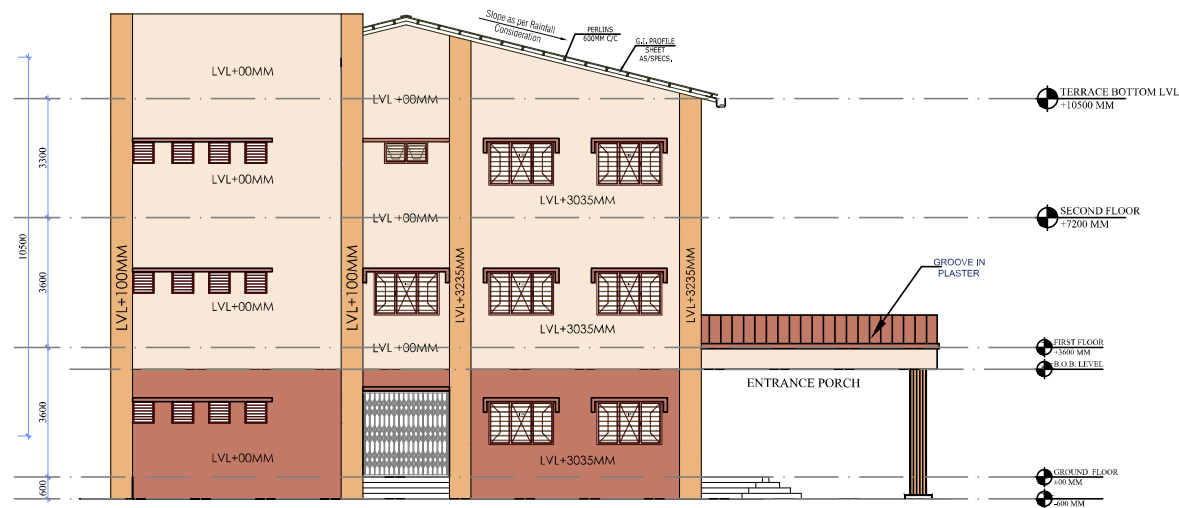

SIDE ELEVATION

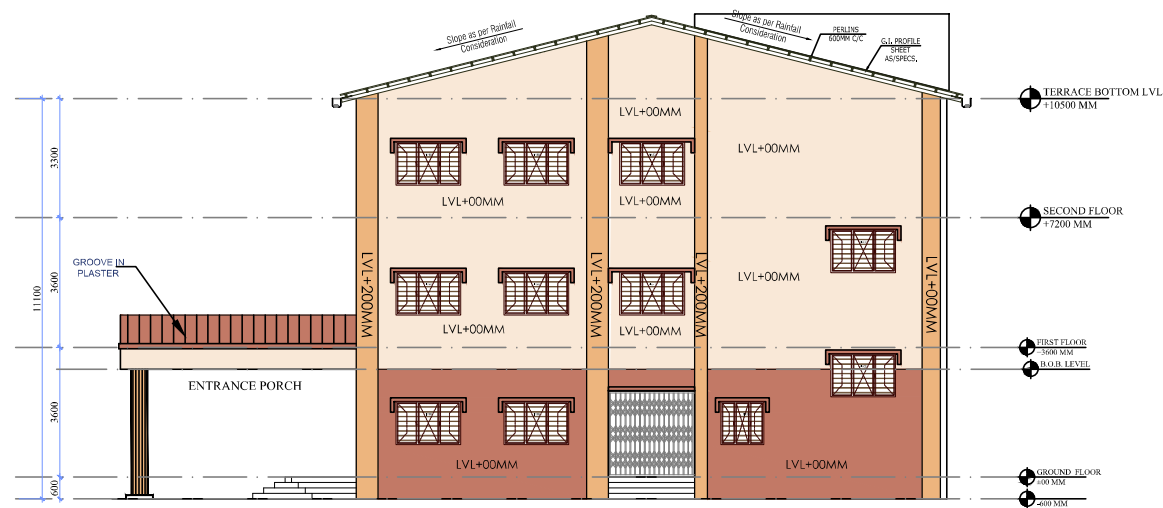

SIDE ELEVATION

#### NOTES :-

1. ONLY WRITTEN DIMENSIONS SHALL BE FOLLOWED.
2. ANY DISCREPANCY NOTICED IN THIS DRAWING SHALL BE IMMEDIATELY BROUGHT TO THE NOTICE OF THE ARCHITECT.
3. THIS DRAWING IS THE PROPERTY OF ARCHITECTS STUDIO AND SHOULD NOT BE REPRODUCED IN ANY MANNER WITHOUT THE WRITTEN PERMISSION OF ARCHITECTS STUDIO.

REV.NO. DESCRIPTION DATE

PROJECT :  
CONSTRUCTION OF EKLAVYA MODEL  
RESIDENTIAL SCHOOL AT YAJULI,  
EMRS-ZIRO-II ARUNACHAL PRADESH

CLIENT :  
MINISTRY OF TRIBAL AFFAIRS  
NATIONAL EDUCATION SOCIETY FOR TRIBAL STUDENTS (NESTS)  
Shastri Bhawan, New Delhi

DRAWING TITLE :  
REAR, SIDE ELEVATION

DRAWING :  
SCHOOL  
ELEVATION

DRAWN BY :- JAGPAL SINGH

APPROVED BY :- AR HARSHVARDHAN

SCALE :- NTS DATE :- 21-01-2021

DRAWING NO :-  
AS/EMRS/ZIRO-II/ SCH / AR. / 6.0

ORIENTATION :-  
N  
W E  
S

CONSTRUCTION AGENCY :-  
TELECOMMUNICATIONS  
CONSULTANTS INDIA LTD.  
(A GOVT. OF INDIA ENTERPRISE)  
Toll Bhawan, Outer Ring Rd, VSNL Colony, Greater Kailash I,  
Greater Kailash, New Delhi, Delhi 110048

CONSULTING ARCHITECTS:-

ARCHITECTS STUDIO  
OFFICE-109, FIRST FLOOR, TOWER-A, LOGIX TECHNOVA,  
SECTOR-132, NOIDA (U.P.)-201304  
CONTACT- 9868513951, 7042272199, 0120-4730522


ARCHITECT'S SIGN & STAMP :-

Anubh



GOOD FOR CONSTRUCTION




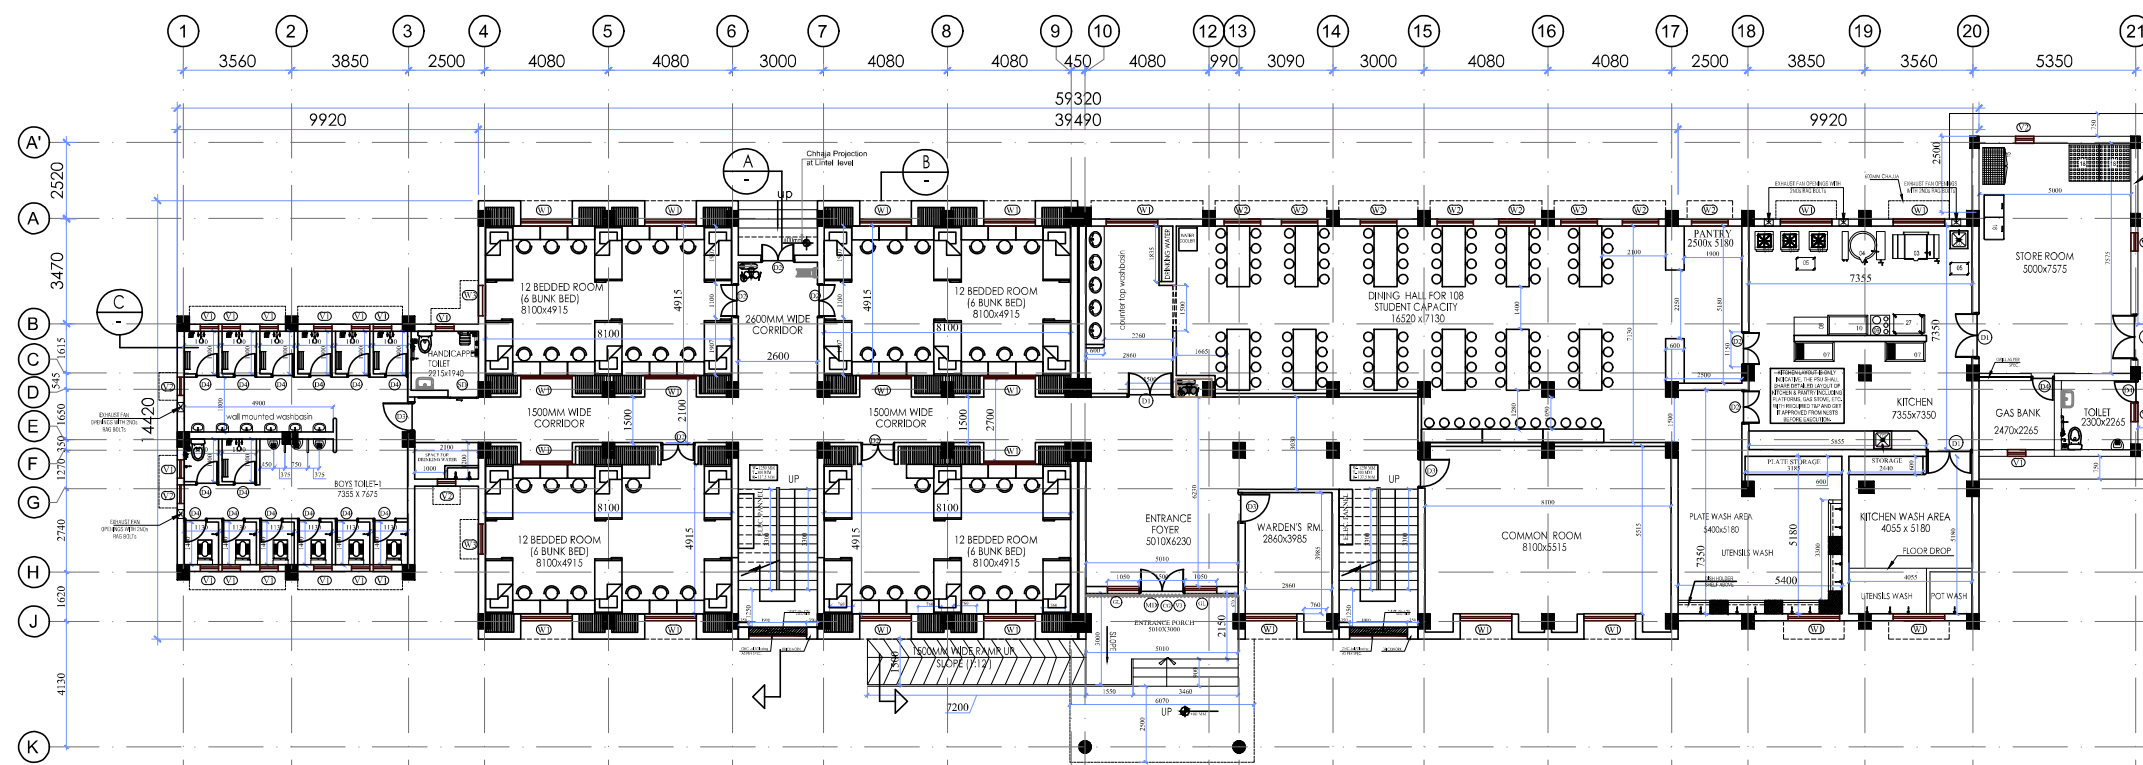

GROUND FLOOR PLAN.

| AREA STATEMENT<br>HOSTEL BUILDING |   |                               |                     |
|-----------------------------------|---|-------------------------------|---------------------|
| DETAILS                           | Right side<br>Area (Kitchen<br>side) (in Sqm) | Left side<br>Area (in<br>Sqm) | TOTAL<br>FLOOR AREA |
| MAIN BUILDING                     | 391.77  | 332.33                        | 724.10              |
| GROUND FLOOR PLINTH AREA          | 330.32  | 327.65                        | 657.97              |
| FIRST FLOOR PLINTH AREA           | 330.32  | 327.65                        | 657.97              |
| SECOND FLOOR PLINTH AREA          | 330.32  | 327.65                        | 657.97              |
| TOTAL AREA                        | 1052.41                                       | 987.63                        | 2040.04             |
| ENTRANCE PORCH AREA               |   |                               | 27.86               |
| AREA OF PORCH                     |   |                               |                     |
| NIGHT SIDE KITCHEN STORE          |   |                               | 55.69               |
| AREA                              |   |                               |                     |
| Total                             |   |                               | 2124.00             |

| BOYS HOSTEL BUILDING |                            |                                 |                         |                         |                         |                         |                         |                         |                         |
|----------------------|----------------------------|---------------------------------|-------------------------|-------------------------|-------------------------|-------------------------|-------------------------|-------------------------|-------------------------|
| NO.                  | CLEAR<br>OPENING<br>G SITE | DOOR<br>WINDO<br>WINDO<br>WINDO | WINDO<br>WINDO<br>WINDO | WINDO<br>WINDO<br>WINDO | WINDO<br>WINDO<br>WINDO | WINDO<br>WINDO<br>WINDO | WINDO<br>WINDO<br>WINDO | WINDO<br>WINDO<br>WINDO | WINDO<br>WINDO<br>WINDO |
| D1                   | 1000 x 2100                | 0                               | 2400                    | 1                       | 1                       | 1                       | 1                       | 1                       | 1                       |
| D2                   | 1000 x 2100                | 0                               | 2100                    | 2                       | 2                       | 2                       | 2                       | 2                       | 2                       |
| D3                   | 1000 x 2100                | 0                               | 2100                    | 2                       | 2                       | 2                       | 2                       | 2                       | 2                       |
| D4                   | 1000 x 2100                | 0                               | 2100                    | 1                       | 4                       | 2                       | 7                       | 7                       | 7                       |
| D5                   | 1000 x 2100                | 0                               | 2100                    | 1                       | 1                       | 1                       | 1                       | 1                       | 1                       |
| D6                   | 1000 x 2100                | 0                               | 2100                    | 1                       | 1                       | 1                       | 1                       | 1                       | 1                       |
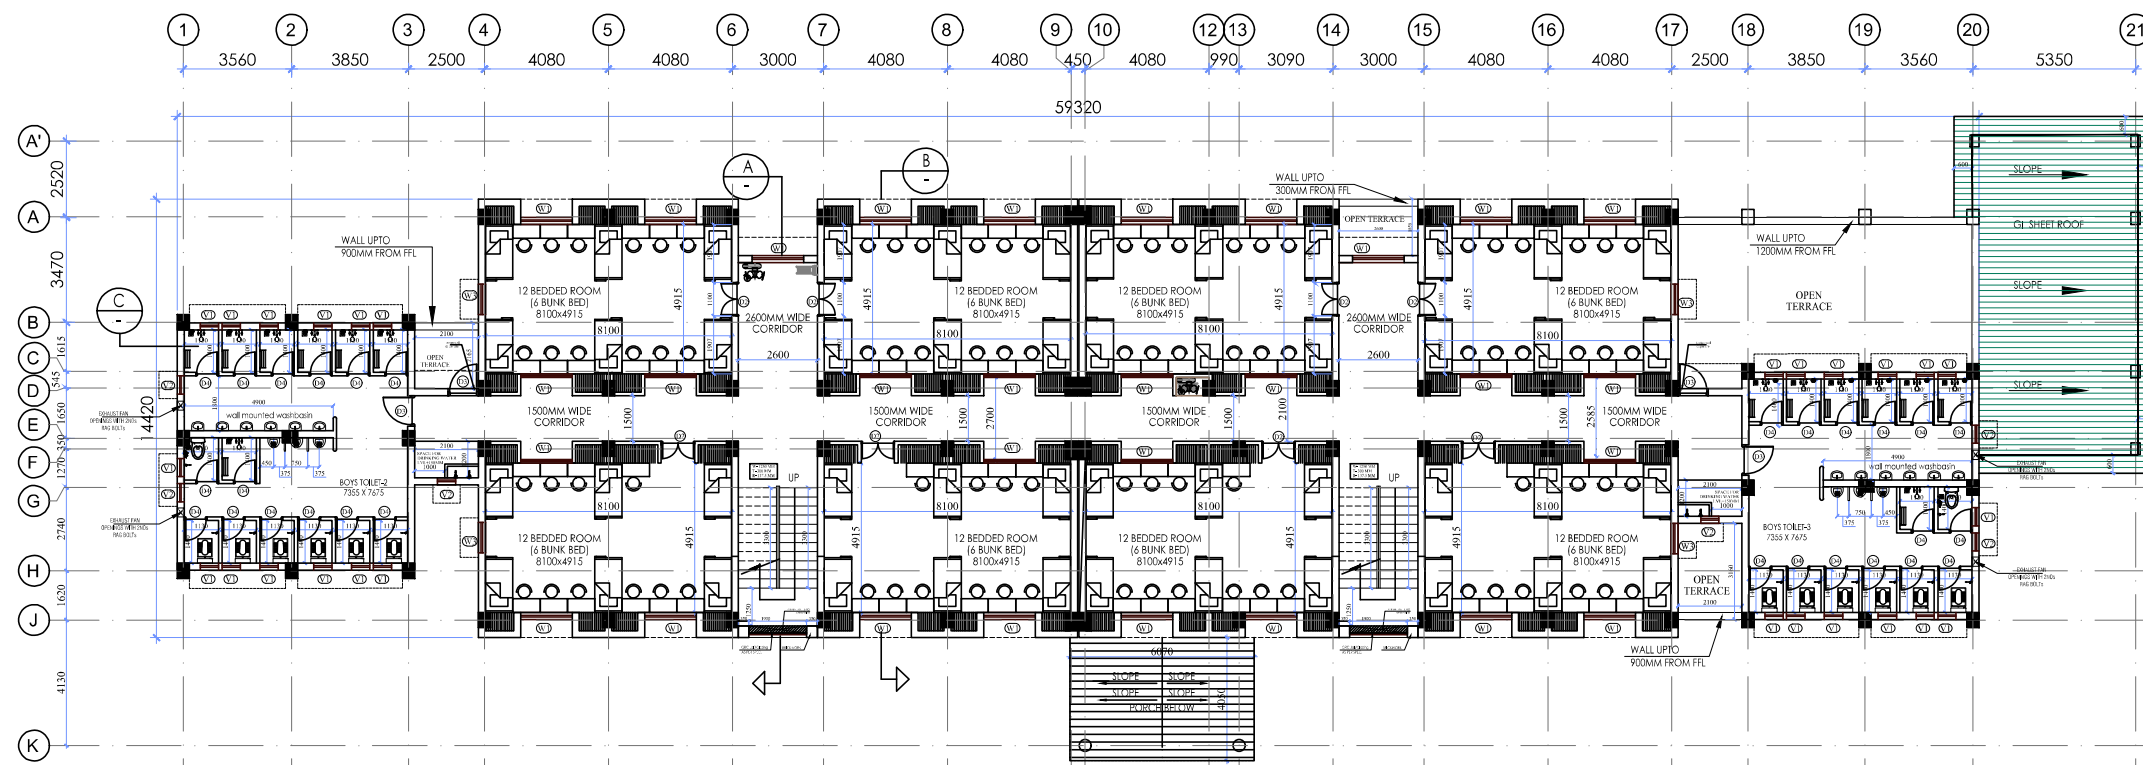

1st FLOOR PLAN

DWG. NO.-




GOOD FOR CONSTRUCTION

**NOTES :-**


- ONLY WRITTEN DIMENSIONS SHALL BE FOLLOWED.
- ANY DISCREPANCY NOTICED IN THIS DRAWING SHALL BE IMMEDIATELY BROUGHT TO THE NOTICE OF THE ARCHITECT.
- THIS DRAWING IS THE PROPERTY OF ARCHITECTS STUDIO AND SHOULD NOT BE REPRODUCED IN ANY MANNER WITHOUT THE WRITTEN PERMISSION OF ARCHITECTS STUDIO.

| REV.NO.   | DESCRIPTION        | DATE |
|---|--------------------|------|
| PROJECT :   |                    |      |
| CONSTRUCTION OF EKLAVYA MODEL RESIDENTIAL SCHOOL AT YAJULI, EMRS-ZIRO-II ARUNACHAL PRADESH  |                    |      |
| CLIENT :  |                    |      |
| MINISTRY OF TRIBAL AFFAIRS<br>NATIONAL EDUCATION SOCIETY FOR TRIBAL STUDENTS (NESTS)<br>Shastri Bhawan, New Delhi   |                    |      |
| HOSTEL-BOYS   |                    |      |
| GROUND & FIRST FLOOR PLAN   |                    |      |
| APPROVED BY :-  | JAGPAL SINGH       |      |
| APPROVED BY :-  | AR HARSHVARDHAN    |      |
| SCALE :- NTS  | DATE :- 21-01-2021 |      |
| DRAWING NO :-   |                    |      |
| AS/EMRS/ZIRO-II/ BH / AR. / 1.0   |                    |      |
| ORIENTATION :-  |                    |      |
|   |                    |      |
| CONSTRUCTION AGENCY :-  |                    |      |
| <b>TELECOMMUNICATIONS CONSULTANTS INDIA LTD.</b><br>(A GOVT. OF INDIA ENTERPRISE)<br>Toll Bhawan, Outer Ring Rd, VSNL Colony, Greater Kailash I, Greater Kailash, New Delhi, Delhi 110048 |                    |      |
| CONSULTING ARCHITECTS:-   |                    |      |
| <b>ARCHITECTS STUDIO</b><br>OFFICE-109, FIRST FLOOR, TOWER-A, LOGIX TECHNOVA, SECTOR-132, NOIDA (U.P.)-201304<br>CONTACT- 9868513951, 7042272199, 0120-4730522                            |                    |      |
| ARCHITECT'S SIGN & STAMP :-   |                    |      |



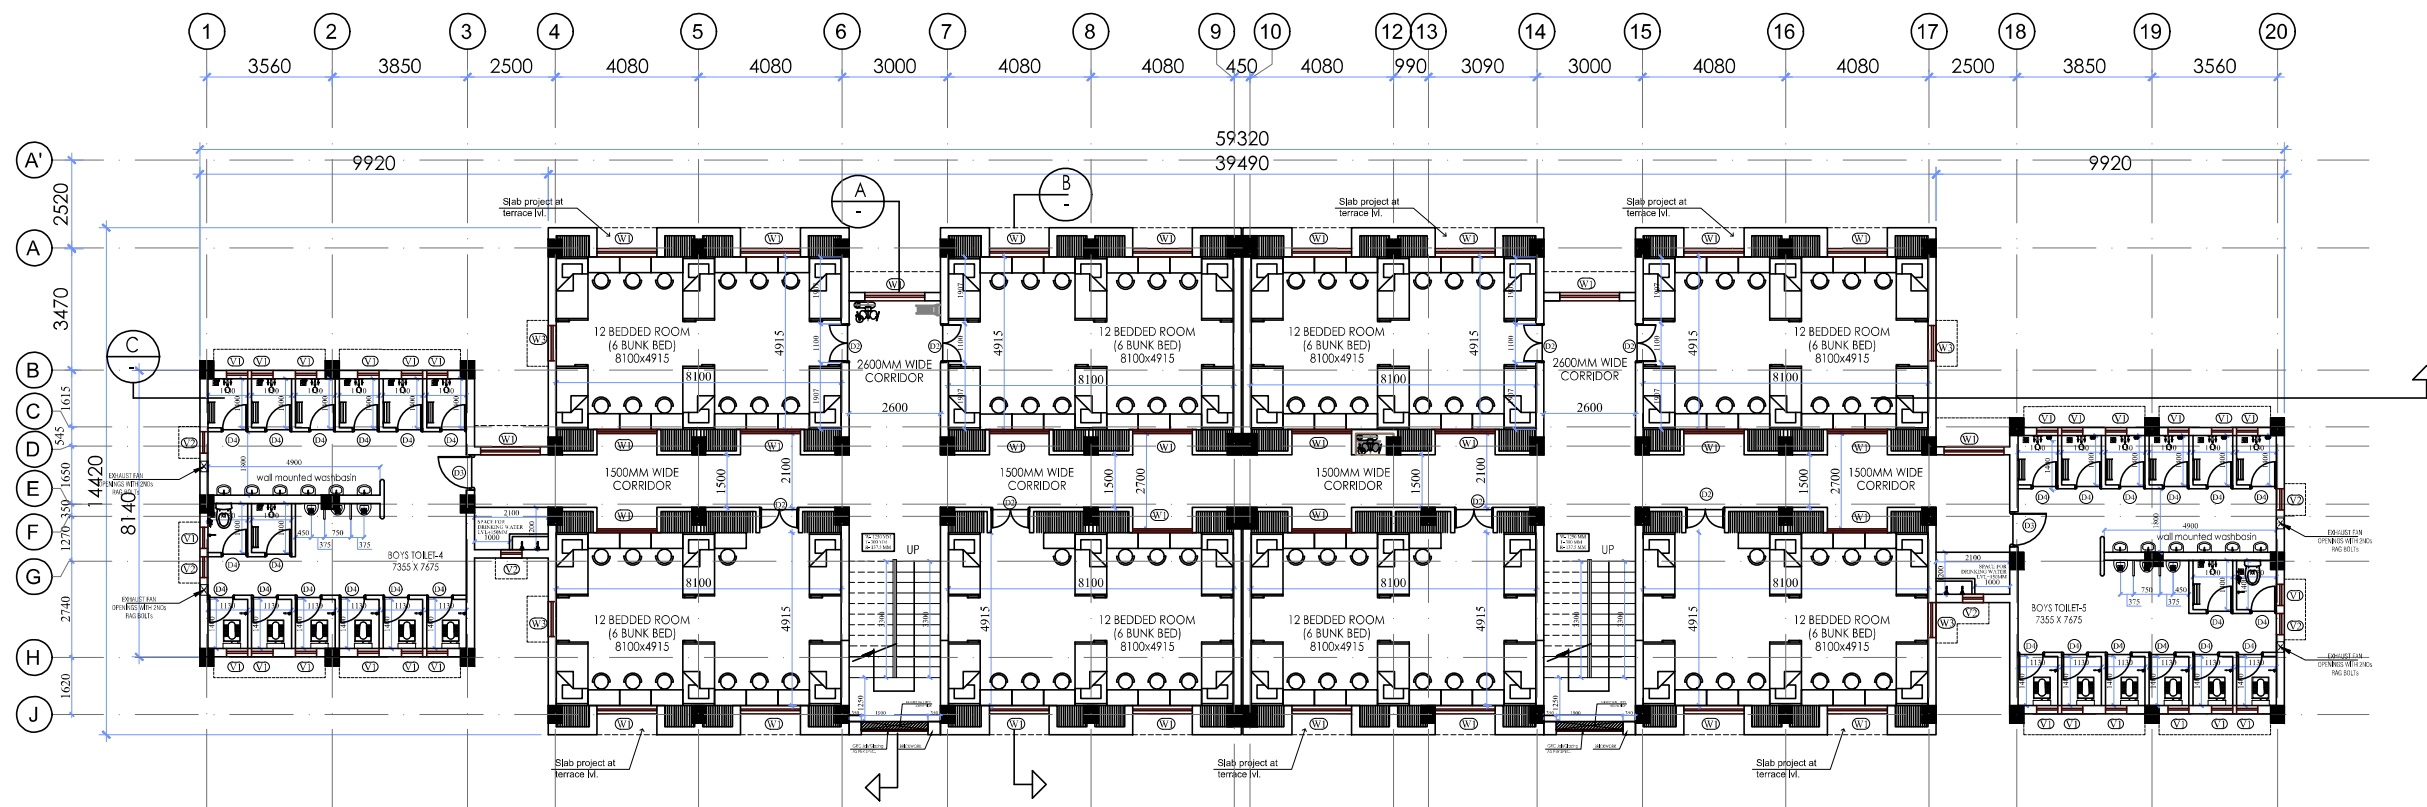

2ND FLOOR PLAN

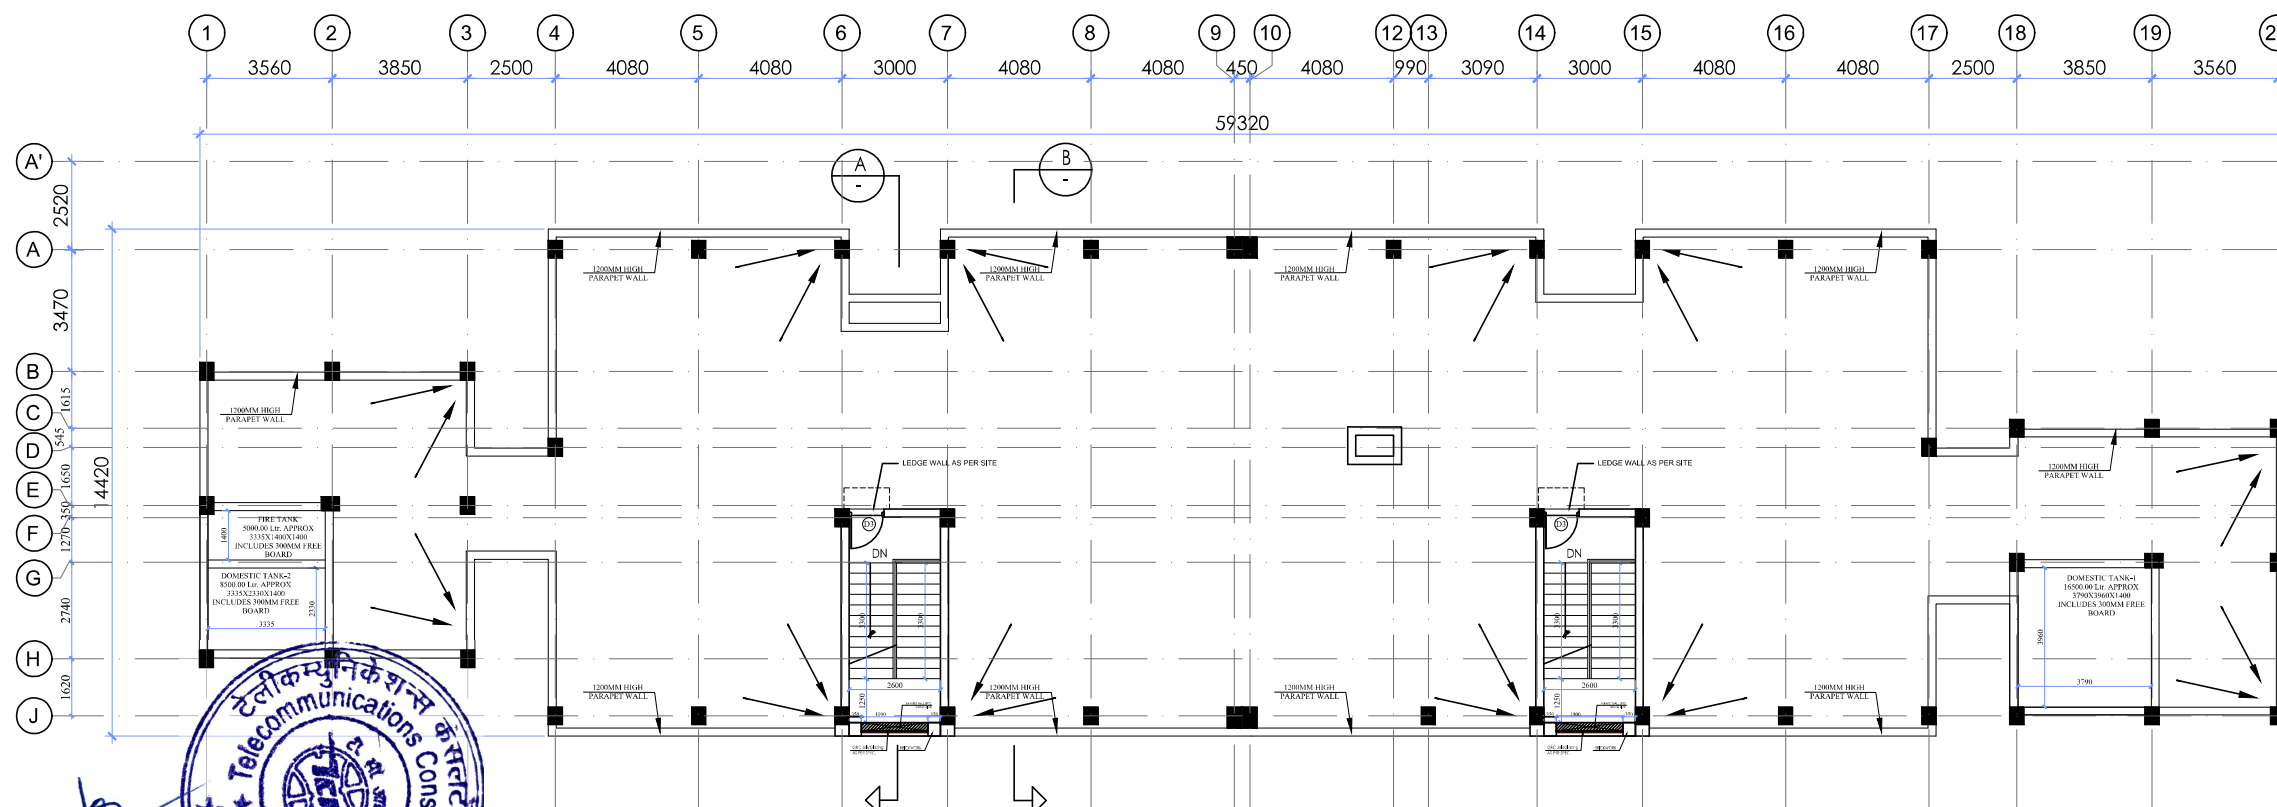

1ST FLOOR PLAN

#### NOTES :-

1. ONLY WRITTEN DIMENSIONS SHALL BE FOLLOWED.
2. ANY DISCREPANCY NOTICED IN THIS DRAWING SHALL BE IMMEDIATELY BROUGHT TO THE NOTICE OF THE ARCHITECT.
3. THIS DRAWING IS THE PROPERTY OF ARCHITECTS STUDIO AND SHOULD NOT BE REPRODUCED IN ANY MANNER WITHOUT THE WRITTEN PERMISSION OF ARCHITECTS STUDIO.

| AREA STATEMENT                |   |                         |                  |
|-------------------------------|---|-------------------------|------------------|
| DETAILS                       | Right side Area (Kitchen side) (in Sqm) | Left side Area (in Sqm) | TOTAL FLOOR AREA |
| MAIN BUILDING                 |   |                         |                  |
| GROUND FLOOR PLINTH AREA      | 391.77                                  | 332.33                  | 724.10           |
| FIRST FLOOR PLINTH AREA       | 330.32                                  | 327.65                  | 657.97           |
| SECOND FLOOR PLINTH AREA      | 330.32                                  | 327.65                  | 657.97           |
| TOTAL AREA                    | 1052.41                                 | 987.63                  | 2040.01          |
| ENTRANCE PORCH AREA           |   |                         |                  |
| AREA OF PORCH                 |   |                         | 27.86            |
| RIGHT SIDE KITCHEN STORE AREA |   |                         |                  |
| AREA                          |   |                         | 55.69            |
| Total                         |   |                         | 2124.00          |

| REV.NO. | DESCRIPTION | DATE |
|---------|-------------|------|
|---------|-------------|------|

PROJECT :  
CONSTRUCTION OF EKLAVYA MODEL  
RESIDENTIAL SCHOOL AT YAJULI,  
EMRS-ZIRO-II ARUNACHAL PRADESH

CLIENT :  
MINISTRY OF TRIBAL AFFAIRS  
NATIONAL EDUCATION SOCIETY FOR TRIBAL STUDENTS (NESTS)  
Shastri Bhawan, New Delhi

DRAWING TITLE :  
HOSTEL-BOYS

DRAWING :  
2ND FLOOR & TERRACE FLOOR

APPROVED BY :- JAGPAL SINGH

APPROVED BY :- AR HARSHVARDHAN

SCALE :- NTS DATE :- 21-01-2021

DRAWING NO :-  
AS/EMRS/ZIRO-II/ BH / AR. / 2.0


ORIENTATION :-

CONSTRUCTION AGENCY :-  
TELECOMMUNICATIONS  
CONSULTANTS INDIA LTD.  
(A GOVT. OF INDIA ENTERPRISE)  
Toll Bhawan, Outer Ring Rd, VSNL Colony, Greater Kailash I,  
Greater Kailash, New Delhi, Delhi 110048

CONSULTING ARCHITECTS:-  
ARCHITECTS STUDIO  
OFFICE-109, FIRST FLOOR, TOWER-A, LOGIX TECHNOVA,  
SECTOR-132, NOIDA (U.P.)-201304  
CONTACT- 9868513951, 7042272199, 0120-4730522

ARCHITECT'S SIGN & STAMP :-

GOOD FOR CONSTRUCTION

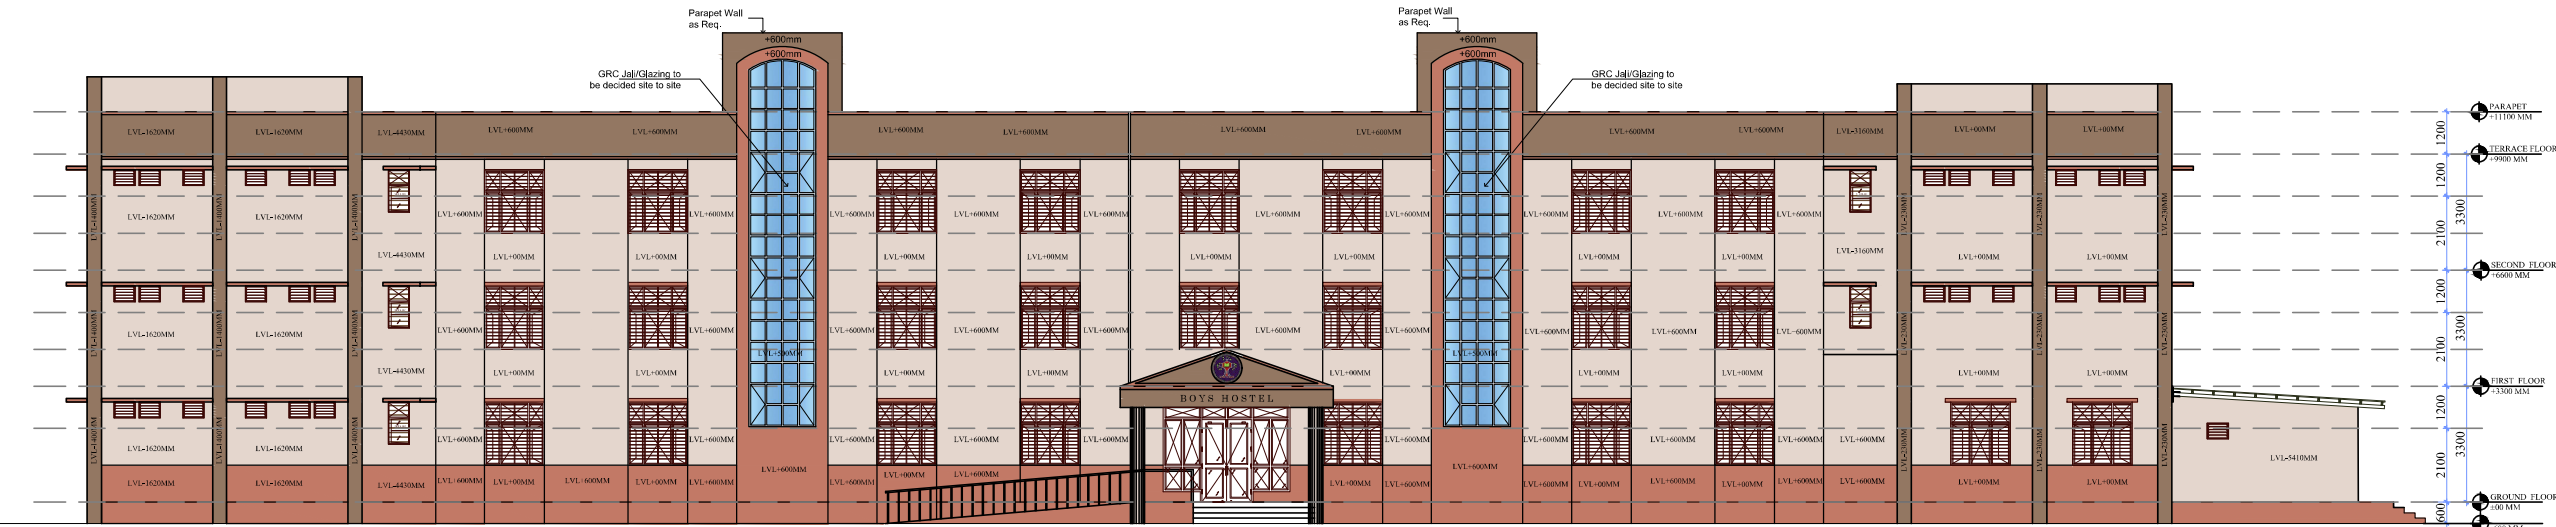


FRONT ELEVATION



REAR ELEVATION



RIGHT ELEVATION

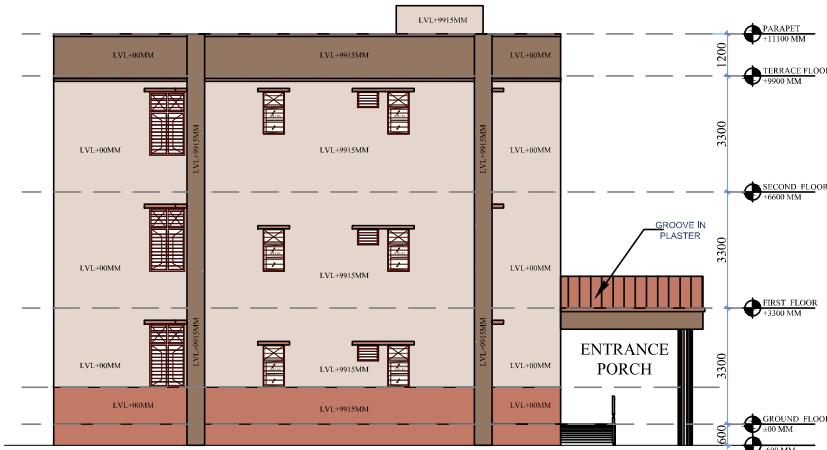

LEFT ELEVATION

- NOTES :-
1. ONLY WRITTEN DIMENSIONS SHALL BE FOLLOWED.
  2. ANY DISCREPANCY NOTICED IN THIS DRAWING SHALL BE IMMEDIATELY BROUGHT TO THE NOTICE OF THE ARCHITECT.
  3. THIS DRAWING IS THE PROPERTY OF ARCHITECTS STUDIO AND SHOULD NOT BE REPRODUCED IN ANY MANNER WITHOUT THE WRITTEN PERMISSION OF ARCHITECTS STUDIO.

| REV.NO. | DESCRIPTION | DATE |
|---------|-------------|------|
|---------|-------------|------|

PROJECT :  
CONSTRUCTION OF EKLAVYA MODEL  
RESIDENTIAL SCHOOL AT YAJULI,  
EMRS-ZIRO-II ARUNACHAL PRADESH

CLIENT :  
MINISTRY OF TRIBAL AFFAIRS  
NATIONAL EDUCATION SOCIETY FOR TRIBAL STUDENTS (NESTS)  
Shastri Bhawan, New Delhi

DRAWING TITLE :  
HOSTEL-BOYS

DRAWING . :  
ALL ELEVATION

APPROVED BY :- JAGPAL SINGH

APPROVED BY :- AR HARSHVARDHAN

SCALE :- NTS DATE :- 21-01-2021

DRAWING NO :-  
AS/EMRS/ZIRO-II/ BH / AR. / 3.0

ORIENTATION :-  
N  
W E  
S

CONSTRUCTION AGENCY :-  
TELECOMMUNICATIONS  
CONSULTANTS INDIA LTD.  
(A GOVT. OF INDIA ENTERPRISE)  
Toll Bhawan, Outer Ring Rd, VSNL Colony, Greater Kailash I,  
Greater Kailash, New Delhi, Delhi 110048


CONSULTING ARCHITECTS:-  
ARCHITECTS STUDIO  
OFFICE-109, FIRST FLOOR, TOWER-A, LOGIX TECHNOVA,  
SECTOR-132, NOIDA (U.P.)-201304  
CONTACT- 9868513951, 7042272199, 0120-4730522

ARCHITECT'S SIGN & STAMP :-



GOOD FOR CONSTRUCTION

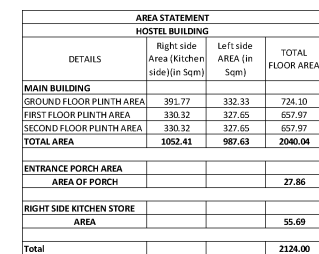

[illegible]

Amr

टेलीकम्युनिकेशन्स  
Telecommunications Consultants  
इंडिया लिमिटेड  
India Limited

GOOD FOR CONSTRUCTION

1. ONLY WRITTEN DIMENSIONS SHALL BE FOLLOWED.
2. ANY DISCREPANCY NOTICED IN THIS DRAWING SHALL BE IMMEDIATELY BROUGHT TO THE NOTICE OF THE ARCHITECT.
3. THIS DRAWING IS THE PROPERTY OF ARCHITECTS STUDIO AND SHOULD NOT BE REPRODUCED IN ANY MANNER WITHOUT THE WRITTEN PERMISSION OF ARCHITECTS STUDIO.

|           |  |
|-----------|--|
| PROJECT : | CONSTRUCTION OF EKLAVYA MODEL<br>RESIDENTIAL SCHOOL AT YAJULI,<br>EMRS-ZIRO-II ARUNACHAL PRADESH |
|-----------|--|

DRAWING TITLE :

HOSTEL-GIRLS

|                |              |
|----------------|--------------|
| APPROVED BY :- | JAGPAL SINGH |
|----------------|--------------|


|                |                 |
|----------------|-----------------|
| APPROVED BY :- | AR HARSHVARDHAN |
|----------------|-----------------|

|              |                    |
|--------------|--------------------|
| SCALE :- NTS | DATE :- 21-01-2021 |
|--------------|--------------------|

|               |  |
|---------------|--|
| DRAWING NO :- |  |
|---------------|--|

AS/EMRS/ZIRO-II/ GH / AR. / 1.0

|                |   |
|----------------|---|
| ORIENTATION :- | N |
|----------------|---|

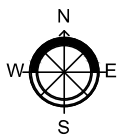


CONSTRUCTION AGENCY :-


**TELECOMMUNICATIONS  
CONSULTANTS INDIA LTD.**  
 (A GOVT. OF INDIA ENTERPRISE)  
 Toll Bhawan, Outer Ring Rd, VSNL Colony, Greater Kailash I,  
 Greater Kailash, New Delhi, Delhi 110048


|                         |
|-------------------------|
| CONSULTING ARCHITECTS:- |
|-------------------------|

 **ARCHITECTS STUDIO**  
OFFICE-109, FIRST FLOOR, TOWER-A, LOGIX TECHNOVA,  
SECTOR-132, NOIDA (U.P.)-201304  
CONTACT- 9868513951, 7042272199, 0120-4730522

ARCHITECT'S SIGN &amp; STAMP :-

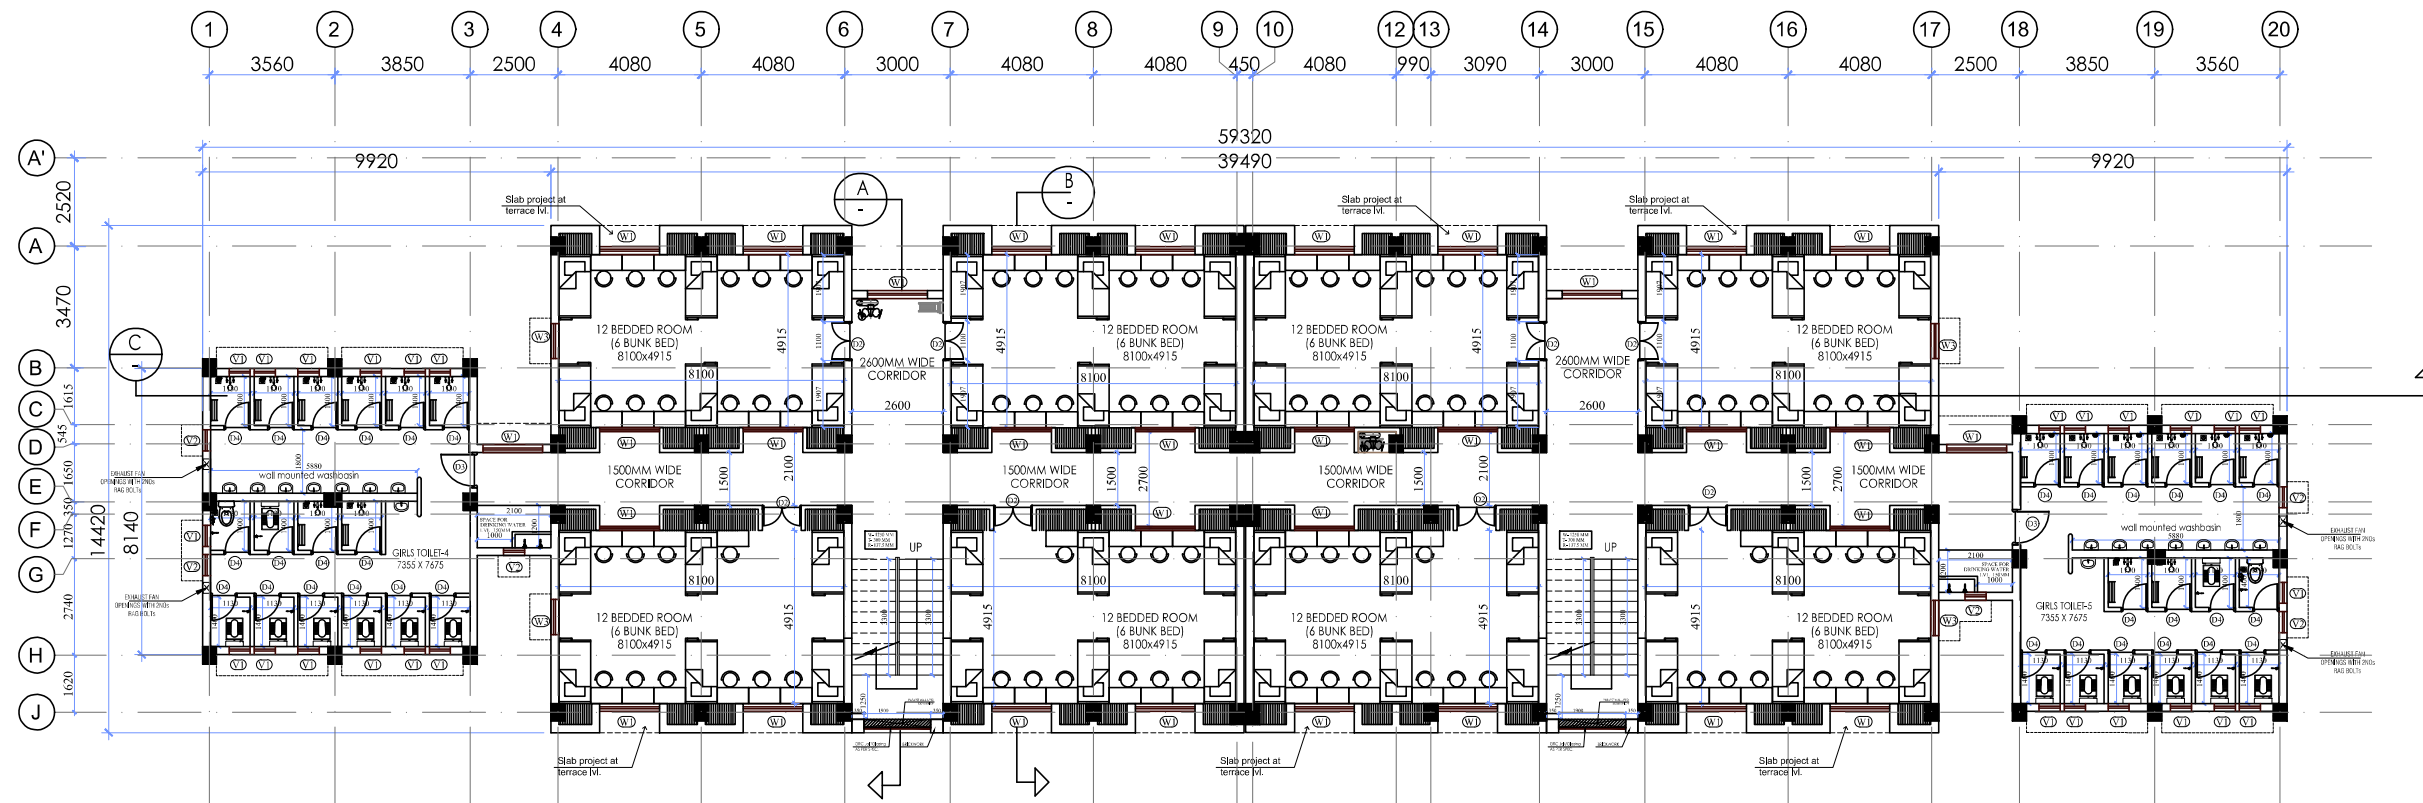

2ND FLOOR PLAN

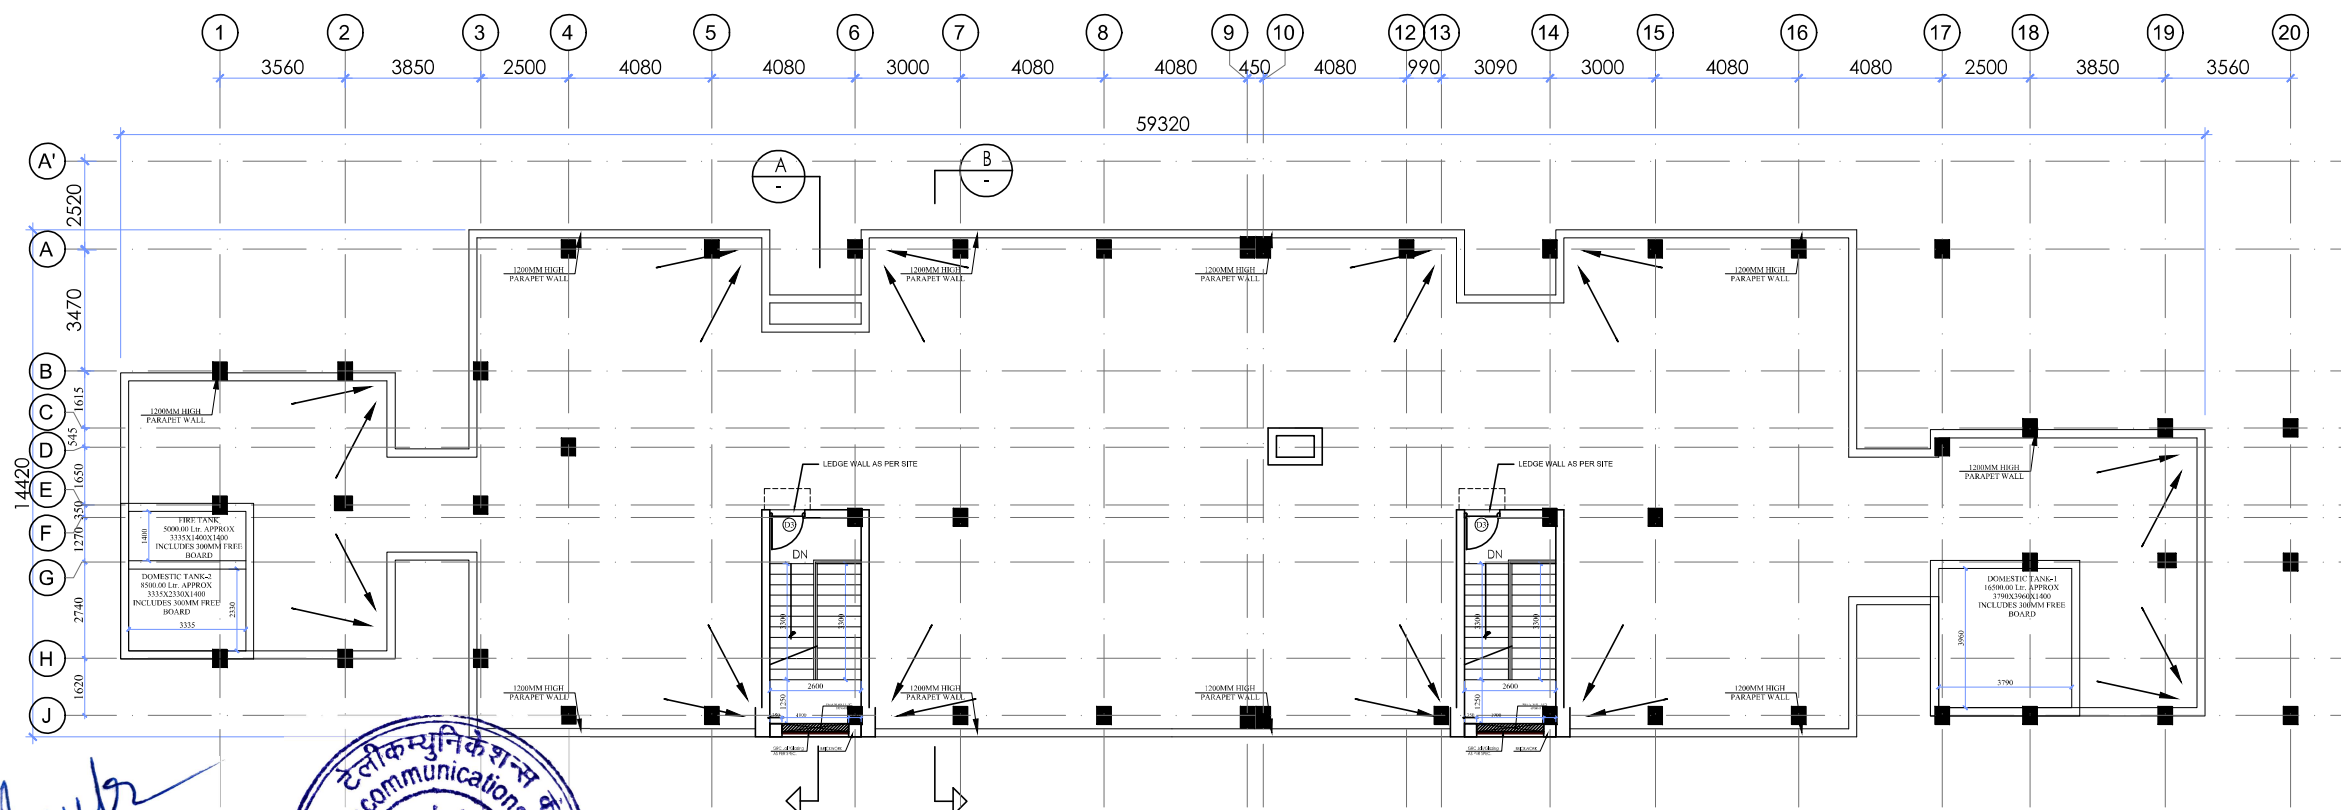

TERRACE FLOOR



GOOD FOR CONSTRUCTION

NOTES :-

1. ONLY WRITTEN DIMENSIONS SHALL BE FOLLOWED.
2. ANY DISCREPANCY NOTICED IN THIS DRAWING SHALL BE IMMEDIATELY BROUGHT TO THE NOTICE OF THE ARCHITECT.
3. THIS DRAWING IS THE PROPERTY OF ARCHITECTS STUDIO AND SHOULD NOT BE REPRODUCED IN ANY MANNER WITHOUT THE WRITTEN PERMISSION OF ARCHITECTS STUDIO.

| AREA STATEMENT           |                          |                         |                  |
|--------------------------|--------------------------|-------------------------|------------------|
| DETAILS                  | Right side Area (in Sqm) |                         | TOTAL FLOOR AREA |
|                          | Right side Area (in Sqm) | Left side Area (in Sqm) |                  |
| MAIN BUILDING            |                          |                         |                  |
| GROUND FLOOR PLINTH AREA | 351.77                   | 333.33                  | 724.53           |
| FIRST FLOOR PLINTH AREA  | 330.32                   | 327.65                  | 657.97           |
| SECOND FLOOR PLINTH AREA | 330.32                   | 327.65                  | 657.97           |
| TOTAL AREA               | 1012.41                  | 988.63                  | 2001.04          |
| ENTRANCE PORCH AREA      |                          |                         |                  |
| AREA OF PORCH            |                          |                         | 27.86            |
| RIGHT SIDE KITCHEN STORE |                          |                         |                  |
| AREA                     |                          |                         | 55.69            |
| Total                    |                          |                         | 2124.00          |

| REV.NO. | DESCRIPTION | DATE |
|---------|-------------|------|
|---------|-------------|------|

PROJECT :  
CONSTRUCTION OF EKLAVYA MODEL  
RESIDENTIAL SCHOOL AT YAJULI,  
EMRS-ZIRO-II ARUNACHAL PRADESH

CLIENT :  
MINISTRY OF TRIBAL AFFAIRS  
NATIONAL EDUCATION SOCIETY FOR TRIBAL STUDENTS (NESTS)  
Shastri Bhawan, New Delhi

DRAWING TITLE :  
HOSTEL-GIRLS

DRAWING . :  
2ND FLOOR & TERRACE FLOOR

APPROVED BY :- JAGPAL SINGH

APPROVED BY :- AR HARSHVARDHAN

SCALE :- NTS DATE :- 21-01-2021

DRAWING NO :-  
AS/EMRS/ZIRO-II/ GH / AR. / 2.0


ORIENTATION :-  
N  
W  
E  
S

CONSTRUCTION AGENCY :-  
TELECOMMUNICATIONS  
CONSULTANTS INDIA LTD.  
(A GOVT. OF INDIA ENTERPRISE)  
Toll Bhawan, Outer Ring Rd, VSNL Colony, Greater Kailash I,  
Greater Kailash, New Delhi, Delhi 110048

CONSULTING ARCHITECTS:-  
ARCHITECTS STUDIO  
OFFICE-109, FIRST FLOOR, TOWER-A, LOGIX TECHNOVA,  
SECTOR-132, NOIDA (U.P.)-201304  
CONTACT- 9868513951, 7042272199, 0120-4730522

ARCHITECT'S SIGN & STAMP :-



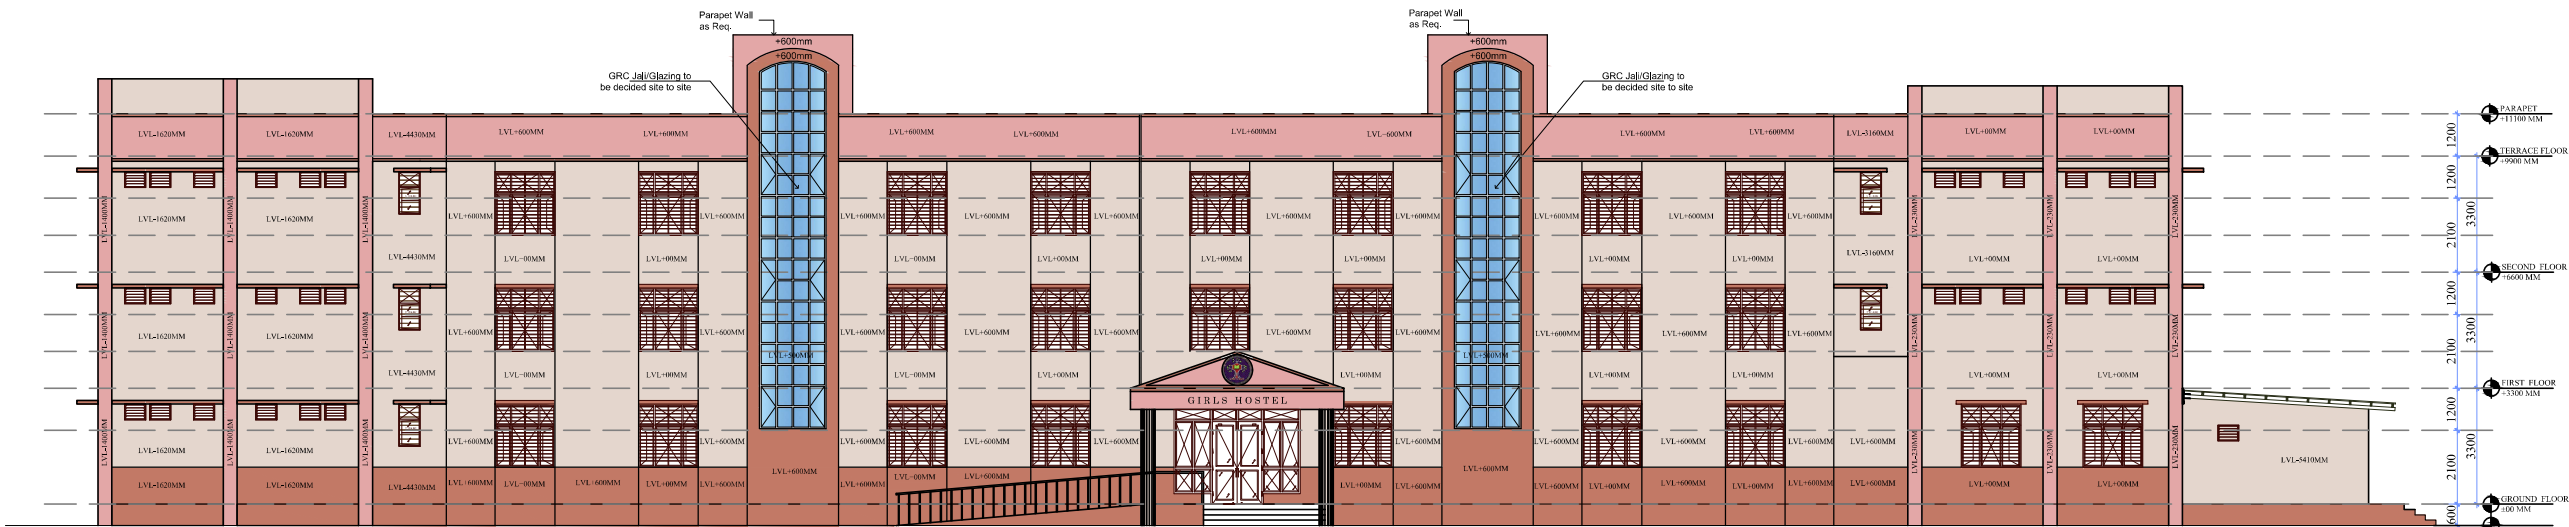


FRONT ELEVATION



REAR ELEVATION



RIGHT ELEVATION

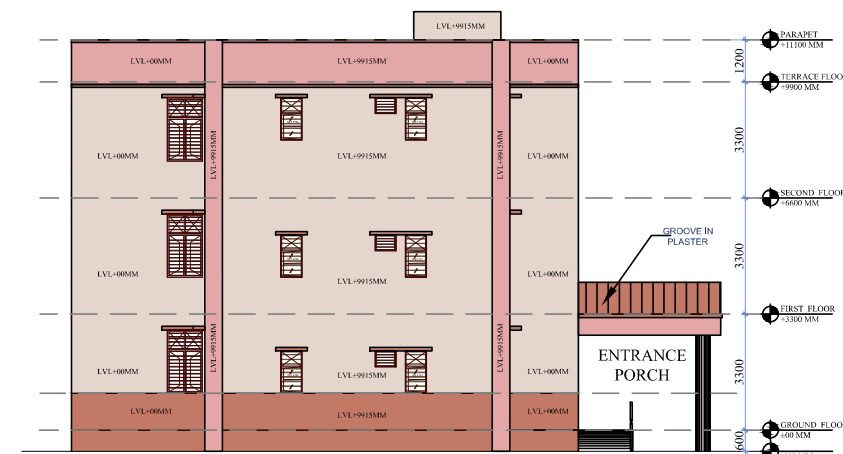

LEFT ELEVATION

NOTES :-

1. ONLY WRITTEN DIMENSIONS SHALL BE FOLLOWED.
2. ANY DISCREPANCY NOTICED IN THIS DRAWING SHALL BE IMMEDIATELY BROUGHT TO THE NOTICE OF THE ARCHITECT.
3. THIS DRAWING IS THE PROPERTY OF ARCHITECTS STUDIO AND SHOULD NOT BE REPRODUCED IN ANY MANNER WITHOUT THE WRITTEN PERMISSION OF ARCHITECTS STUDIO.

| REV.NO. | DESCRIPTION | DATE |
|---------|-------------|------|
|---------|-------------|------|

PROJECT :  
CONSTRUCTION OF EKLAVYA MODEL  
RESIDENTIAL SCHOOL AT YAJULI,  
EMRS-ZIRO-II ARUNACHAL PRADESH

CLIENT :  
MINISTRY OF TRIBAL AFFAIRS  
NATIONAL EDUCATION SOCIETY FOR TRIBAL STUDENTS (NESTS)  
Shastri Bhawan, New Delhi

DRAWING TITLE :  
HOSTEL-GIRLS

DRAWING . :  
ALL ELEVATION

APPROVED BY :- JAGPAL SINGH

APPROVED BY :- AR HARSHVARDHAN

SCALE :- NTS DATE :- 21-01-2021

DRAWING NO :-  
AS/EMRS/ZIRO-II/ GH / AR. / 3.0

ORIENTATION :-


CONSTRUCTION AGENCY :-  
  
TELECOMMUNICATIONS  
CONSULTANTS INDIA LTD.  
(A GOVT. OF INDIA ENTERPRISE)  
Toll Bhawan, Outer Ring Rd, VSNL Colony, Greater Kailash I,  
Greater Kailash, New Delhi, Delhi 110048

CONSULTING ARCHITECTS:-  
  
ARCHITECTS STUDIO  
OFFICE-109, FIRST FLOOR, TOWER-A, LOGIX TECHNOVA,  
SECTOR-132, NOIDA (U.P.)-201304  
CONTACT- 9868513951, 7042272199, 0120-4730522


ARCHITECT'S SIGN & STAMP :-




GOOD FOR CONSTRUCTION

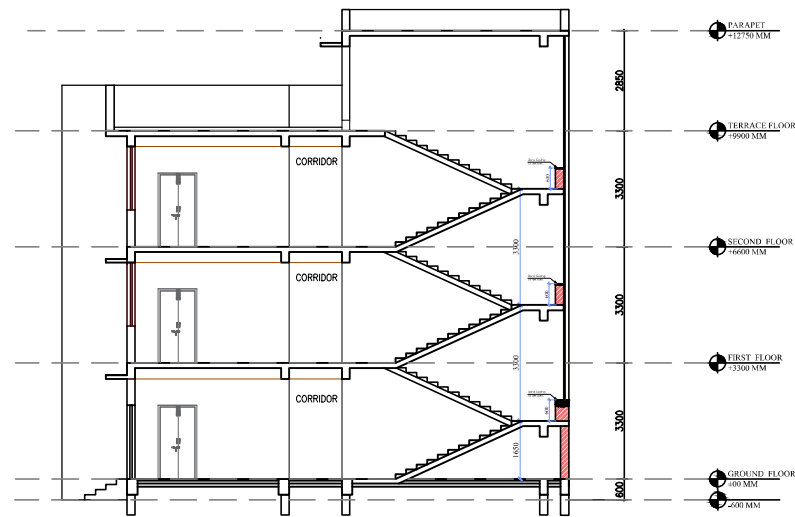


SECTION - A.

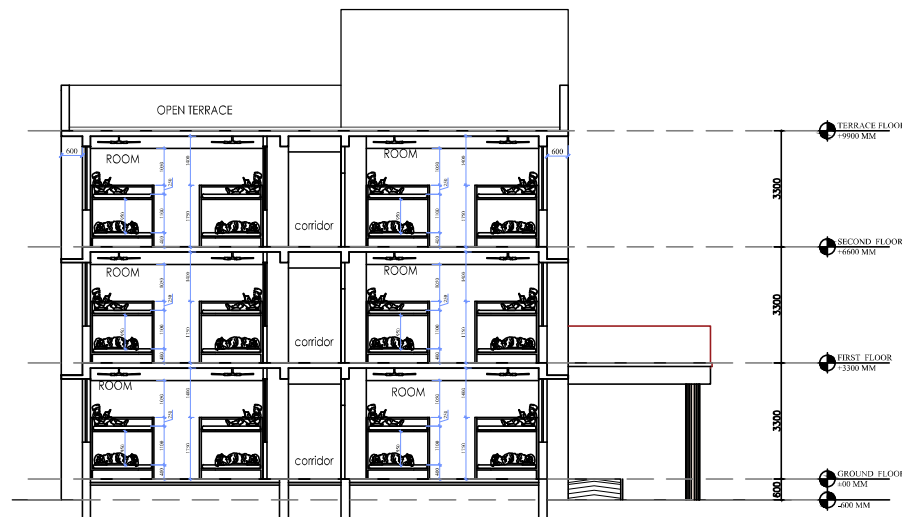

SECTION - B.

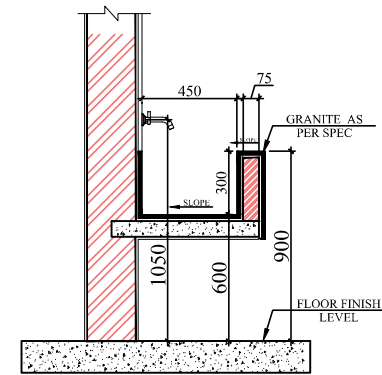

TROUGH TYPICAL SECTION

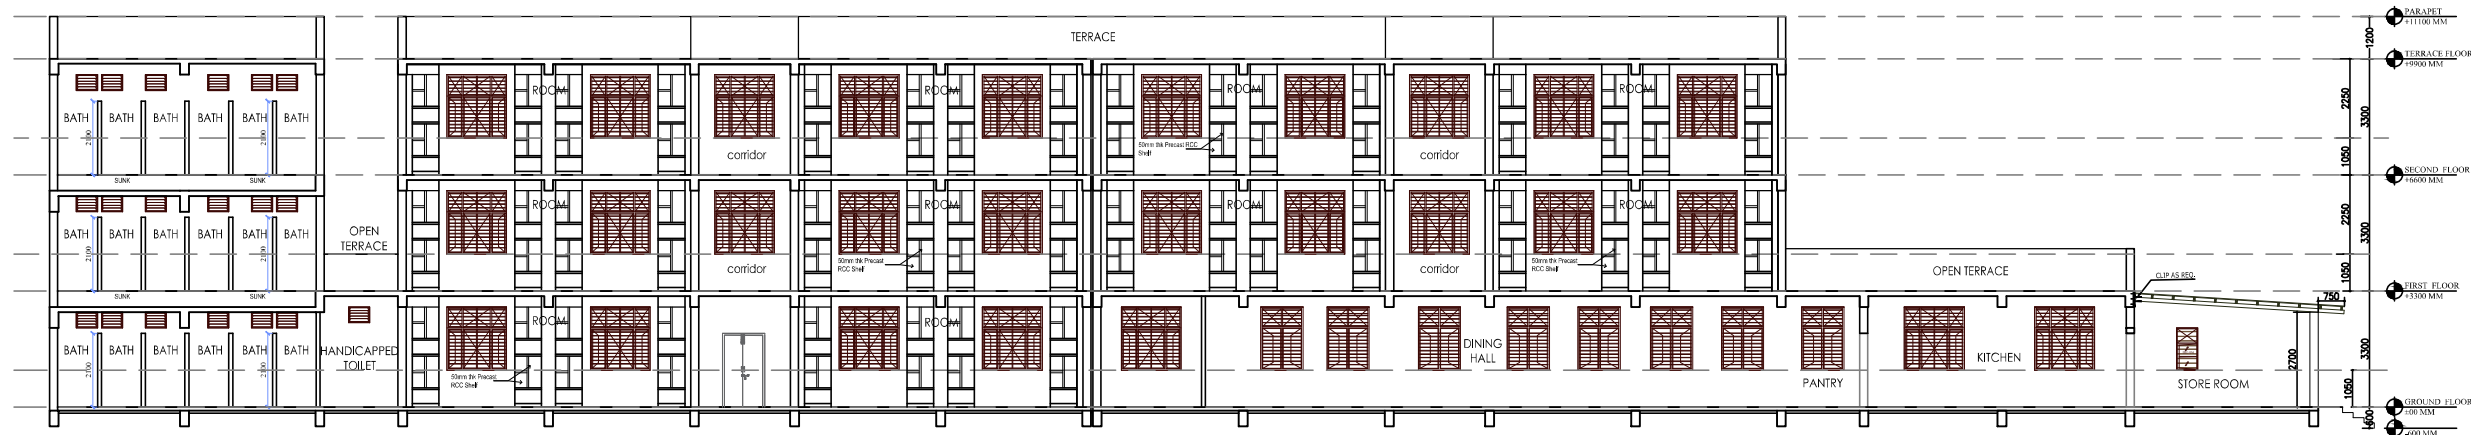

SECTION - C.

NOTES :-

1. ONLY WRITTEN DIMENSIONS SHALL BE FOLLOWED.
2. ANY DISCREPANCY NOTICED IN THIS DRAWING SHALL BE IMMEDIATELY BROUGHT TO THE NOTICE OF THE ARCHITECT.
3. THIS DRAWING IS THE PROPERTY OF ARCHITECTS STUDIO AND SHOULD NOT BE REPRODUCED IN ANY MANNER WITHOUT THE WRITTEN PERMISSION OF ARCHITECTS STUDIO.

| REV.NO. | DESCRIPTION | DATE |
|---------|-------------|------|
|---------|-------------|------|

PROJECT :  
CONSTRUCTION OF EKLAVYA MODEL  
RESIDENTIAL SCHOOL AT YAJULI,  
EMRS-ZIRO-II ARUNACHAL PRADESH

CLIENT :  
MINISTRY OF TRIBAL AFFAIRS  
NATIONAL EDUCATION SOCIETY FOR TRIBAL STUDENTS (NESTS)  
Shastri Bhawan, New Delhi

DRAWING TITLE :  
HOSTEL-GIRLS

DRAWING . :  
SECTION

APPROVED BY :- JAGPAL SINGH

APPROVED BY :- AR HARSHVARDHAN

SCALE :- NTS DATE :- 21-01-2021

DRAWING NO :-  
AS/EMRS/ZIRO-II/ GH / AR. / 4.0

ORIENTATION :-

CONSTRUCTION AGENCY :-  
  
TELECOMMUNICATIONS  
CONSULTANTS INDIA LTD.  
(A GOVT. OF INDIA ENTERPRISE)  
Toll Bhawan, Outer Ring Rd, VSNL Colony, Greater Kailash I,  
Greater Kailash, New Delhi, Delhi 110048

CONSULTING ARCHITECTS:-  
  
ARCHITECTS STUDIO  
OFFICE-109, FIRST FLOOR, TOWER-A, LOGIX TECHNOVA,  
SECTOR-132, NOIDA (U.P.)-201304  
CONTACT- 9868513951, 7042272199, 0120-4730522

ARCHITECT'S SIGN & STAMP :-


GOOD FOR CONSTRUCTION